


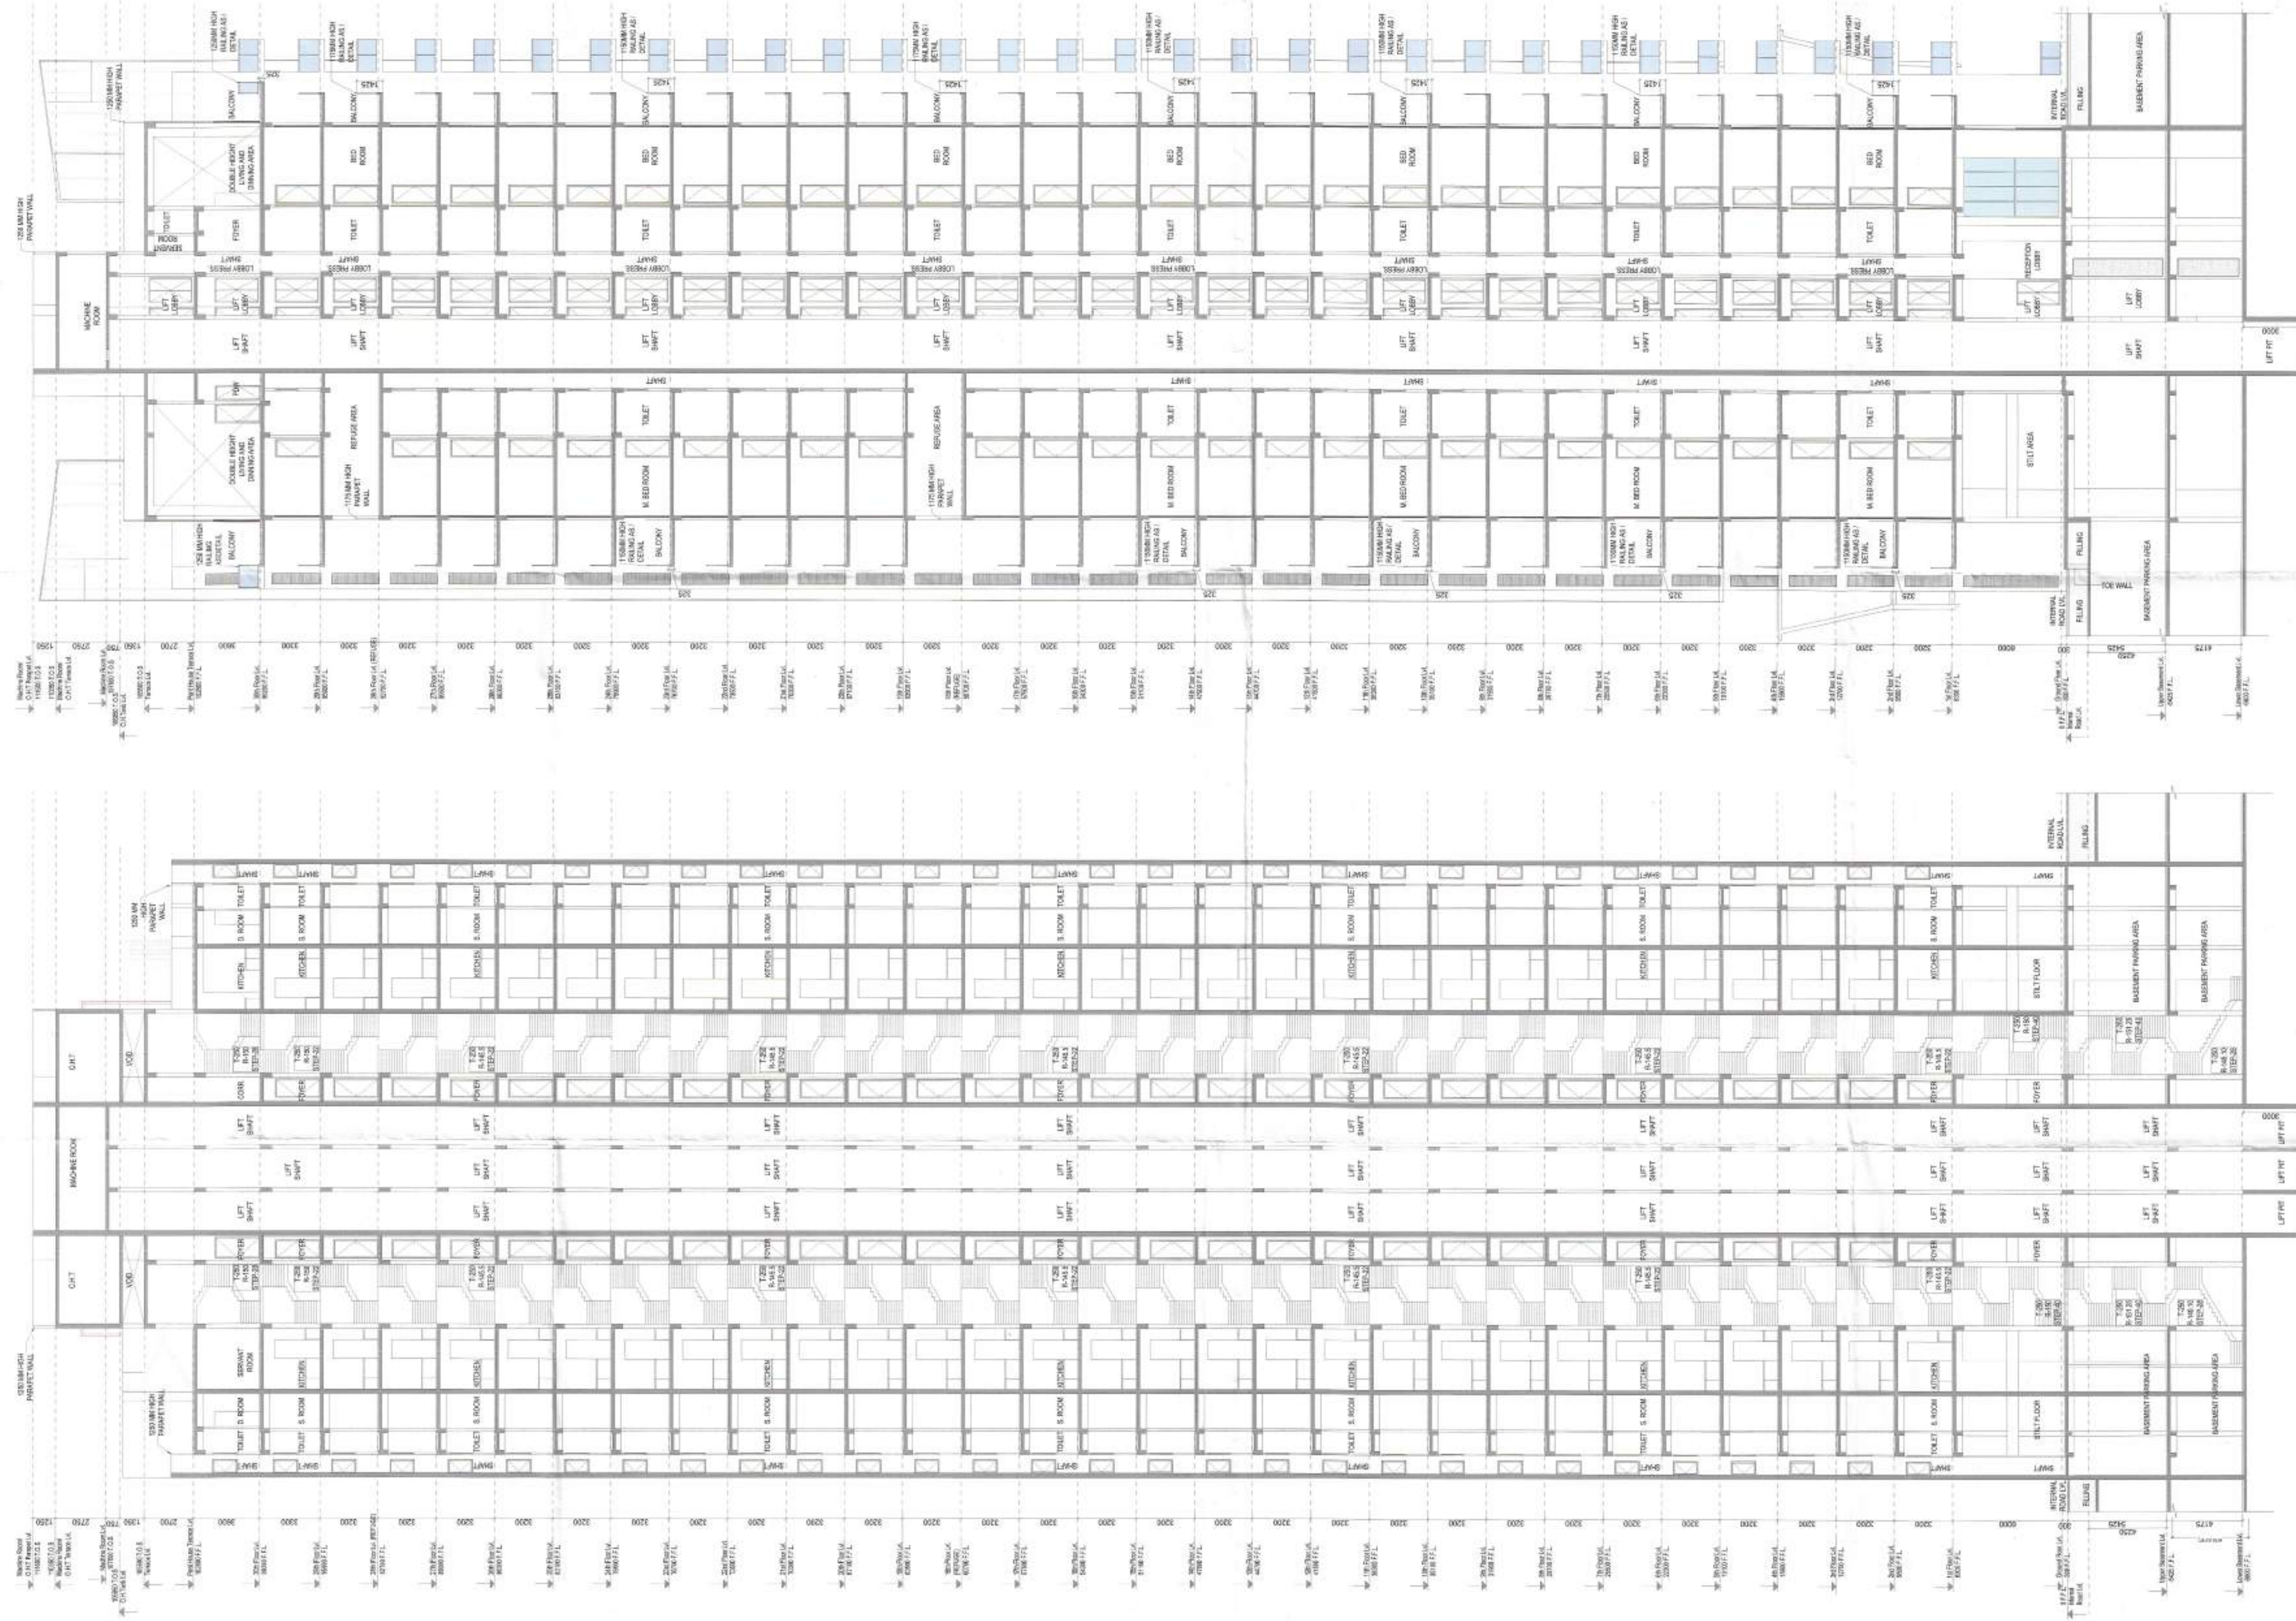


TO BE READ WITH THIS OFFICE  
MEMO NO.: 1087  
DATED: 10-01-2024

Consultant  
Architect

DTP (HQ)

is a "PROVISIONAL BUILDING PLAN"  
approved only for the purpose of inviting  
objections from the general public

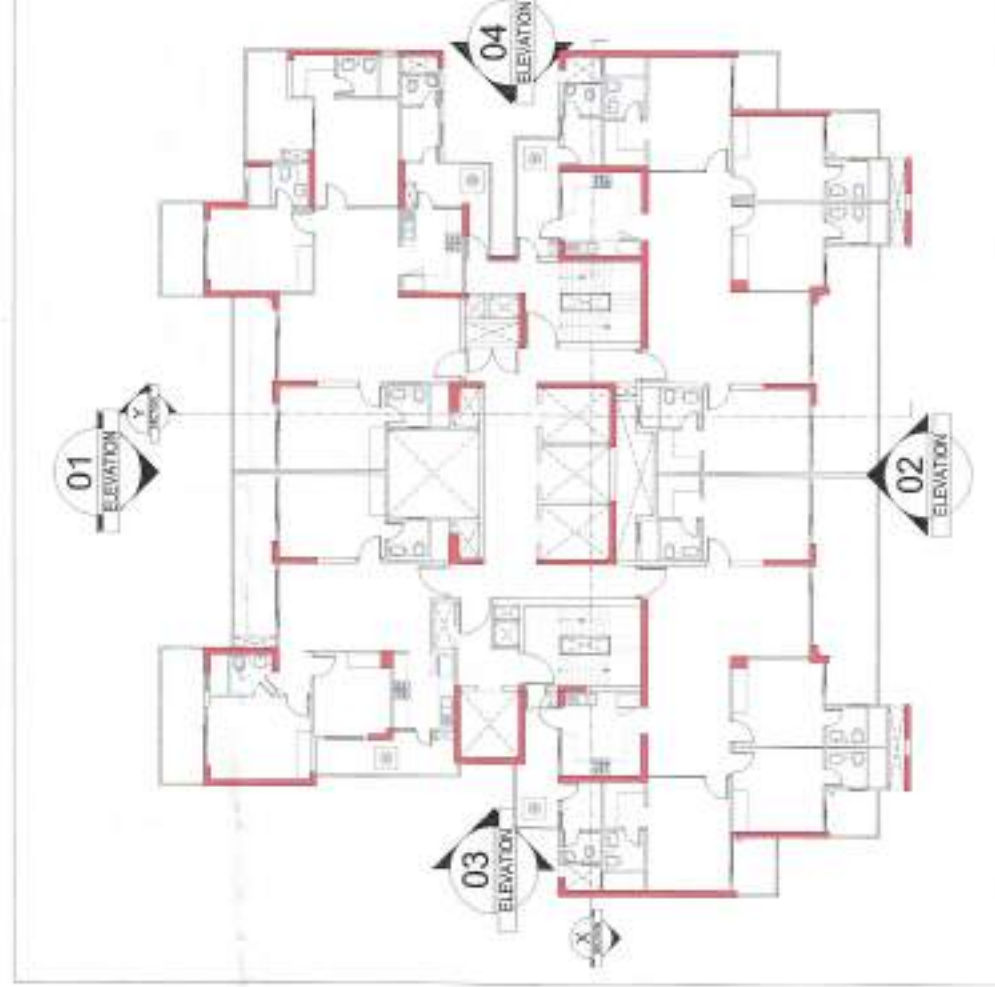

KEY PLAN  
SCALE: 1:500

- NOTES:
1. ALL LIFTS SHALL HAVE 100% POWER BACKUP.
  2. ALL ELECTRICAL INSTALLATIONS SHALL BE AS PER PROVISIONS OF NBC.
  3. ALL ELECTRICAL INSTALLATIONS SHALL BE AS PER RELEVANT NBC PROVISIONS.
  4. BUILDING STRUCTURE DESIGNED EARTHQUAKE RESISTANT.
  5. BUILDING STRUCTURE SHALL BE MECHANICALLY VENTILATED WITH 100% POWER BACKUP.

PROJECT:  
PROPOSED BUILDING PLAN OF RESIDENTIAL COLONY UNDER NEW  
LAND ACQUISITION NO. 1087 OF 2019 (63.383 ACRES)  
OUT OF 75.348 ACRES FROM LICENSE NO. 19 OF 2019 (63.383 ACRES)  
LICENSE NO. 206 DATED 31.10.21 (20.4187 ACRES) AND LICENSE NO. 227  
DATED 31.10.21 (1.54375 ACRES) IN THE REVENUE ESTATE OF VILLAGE  
NAURAMPUR IN SECTOR 79 & 79 B, GURUGRAM HARYANA BEING  
DEVELOPED BY LOON LAND DEVELOPMENT LTD.

CLIENT:  
M/s Loon Development Limited,  
Office No. 121-A, Devika Tower,  
12th Floor, 6, Nehru Place, New Delhi-110019

OWNER SIGN:

ARCHITECT SIGN:

DRAWING TITLE:  
TOWER-21  
SECTIONS - X & Y

DATE: \_\_\_\_\_ SHEET No. \_\_\_\_\_ NORTH  
SCALE: 1:200 T6-11

SECTION - Y  
SCALE: 1:200

SECTION - X  
SCALE: 1:200