

SUBMISSION DRAWINGS
FOR APPROVAL AND STAMPING[illegible]

NOTES:

SANCTIONED
TO BE READ WITH THIS OFFICE
MEMO NO.:
DATED:



WHITBY WOOD











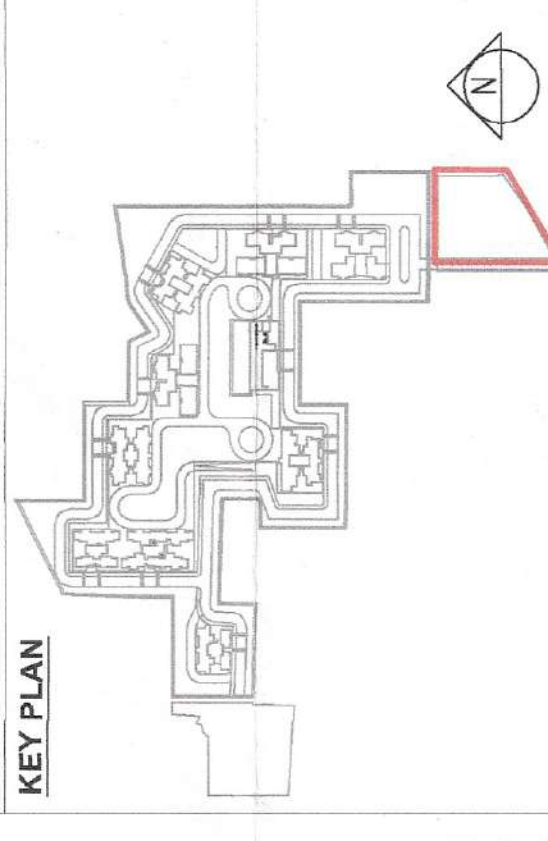

PROJECT
Proposed building plan for Mixed Land Use Colony (95% Residential and 5% Commercial) under TOD policy over an area measuring 14.20625 acres in the revenue estate of village Havalpur Sector-89, Gurugram being developed by Godrej Properties Ltd.
(Lic No151 of 2023 Dated 20-07-2023)

DEVELOPER

 **Godrej Properties Ltd.**
V-10, 8th Floor, One One Park,
Mumbai - 400 072

1	2	
---	---	---	---	---	---	---	---	---	----	----	-----	-----	


* For Godrej Properties Ltd.



 KIRAN YADAV
 CA/2070/49182

DRAWING NAME	COMMERCIAL AND RETAIL SECTION A
---------------------	------------------------------------

DRAWING NO.	S-77A	
SCALE	1:100	
DATE	23.08.2023	

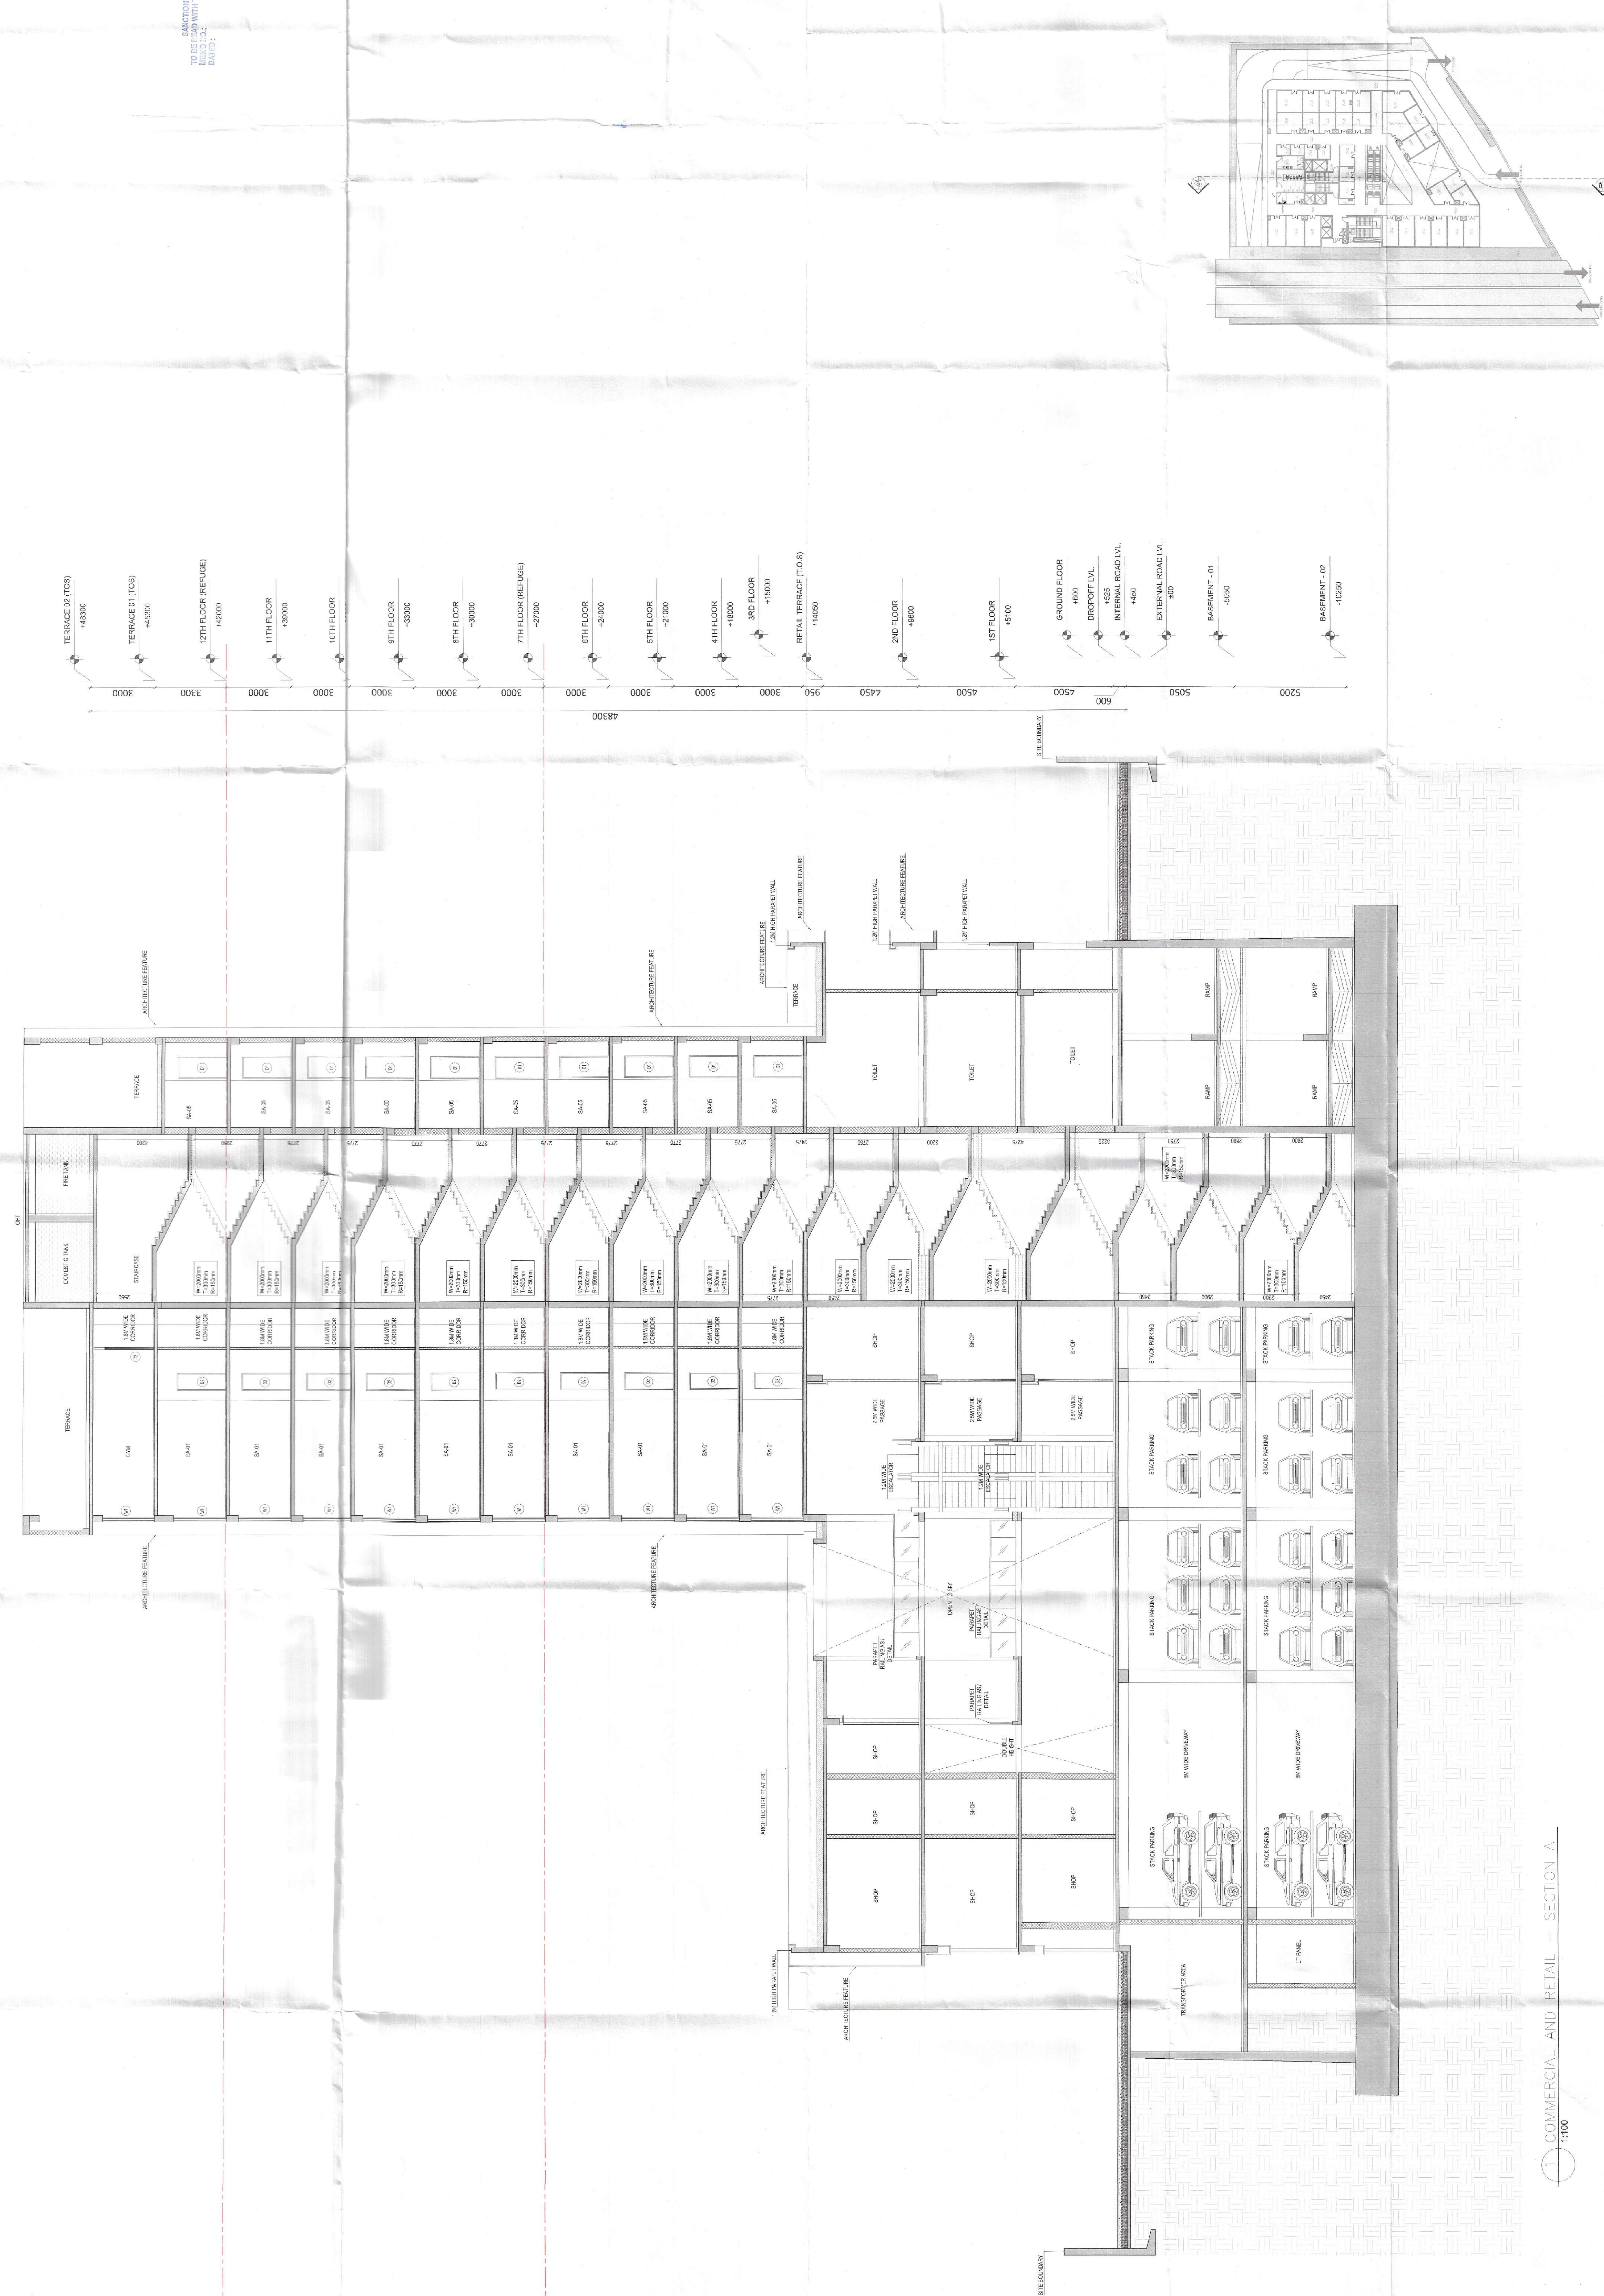

1111