

DATE: 01/04/2023
BY: [Signature]
CHECKED: [Signature]
APPROVED: [Signature]
PROJECT: [Signature]
DRAWING NO: [Signature]

NOTES:


ARCHITECT
MORPHOGENESIS
41, Industrial Estate, Okla Phase - III,
TEL: 91 11 41826070
E-Mail: studio@morphogenesis.org

CONSULTING STRUCTURAL ENGINEER
WHITBY WOOD

CONSULTING MEP
PROION

CONSULTING LANDSCAPE ARCHITECT
MORPHOGENESIS
41, Industrial Estate, Okla Phase - III,
TEL: 91 11 41826070
E-Mail: studio@morphogenesis.org

KEY PLAN

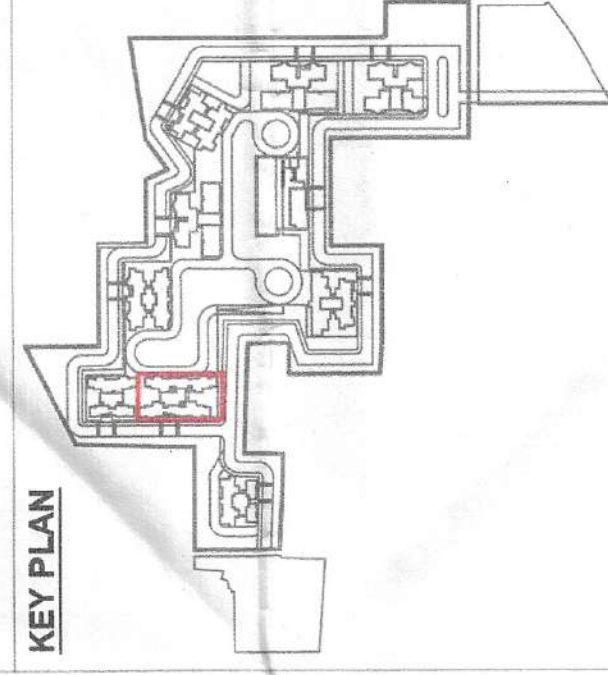

PROJECT
Tendering plan for Mixed Land Use Colony
(95% Residential and 5% Commercial) under TOD
policy over an area measuring 14.2025 acres in the
revenue estate of Village Incorporator Sector-89,
Gurgaon, Haryana being developed by Godrej Properties
Ltd. (Lic No 61 of 2023 Dated 20-07-2023)

DEVELOPER
Godrej Properties Ltd.
Properties
PROPERTIES

DEVELOPER'S SIGNATURE :

For Godrej Properties Ltd.
[Signature]
Authorized Signatory

AUTHORIZED SIGNATORY

ARCHITECT'S SIGNATURE :



DRAWING NAME
SECTION A

DRAWING NO.


S-14

SCALE
DATE

1:100

05.10.2023

SECTION AA

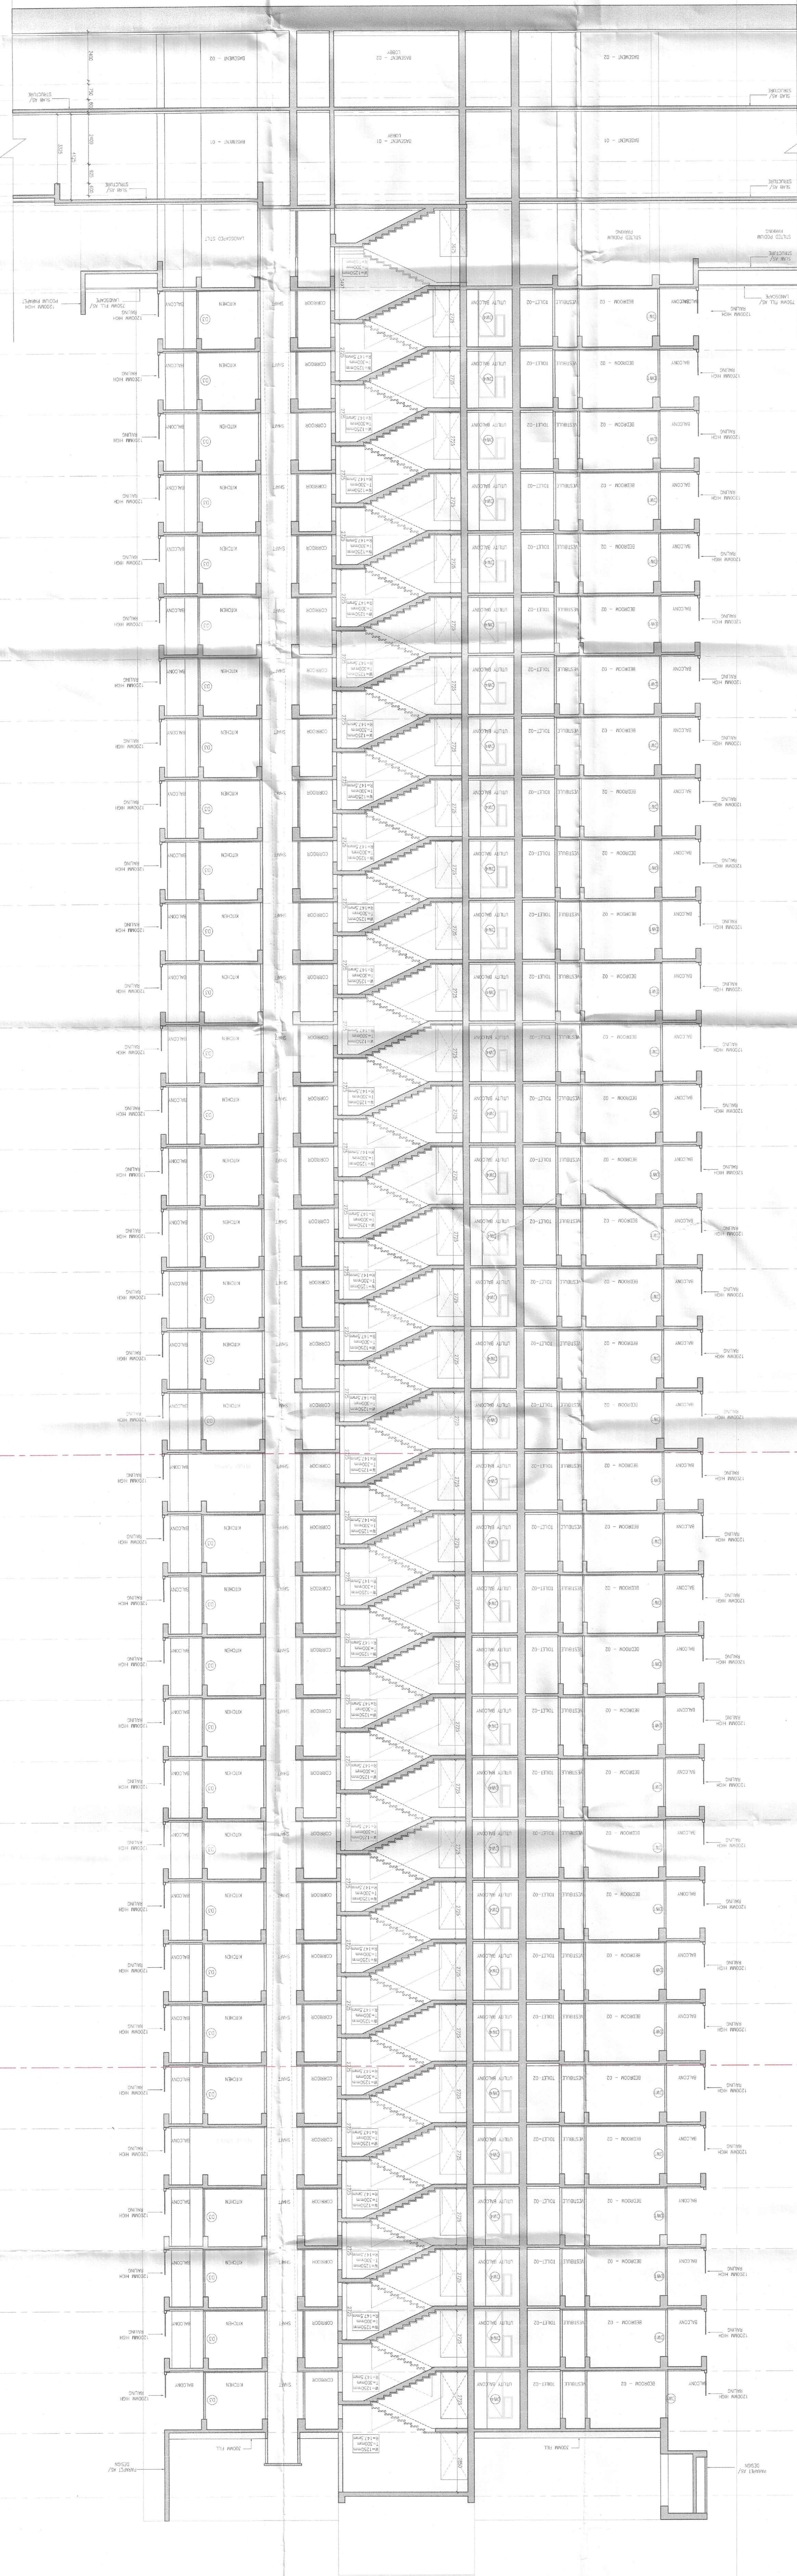

KEY PLAN

