

[Handwritten signature]

SIP (H)
SIP (H)
Member
Parliamentary Secretary
BAC

(H)Q

[Handwritten signature]

Ad

Captain

DTP (HQ)

Coastal Architect

(Ding) (Kumar)
PA(HQ)

NOTES:

ARCHITECT
MORPHOGENESIS
41, Industrial Estate, Okhla Phase - III,
New Delhi 110020
TEL: 91 11 41826070
E Mail: studio@morphogenesis.org

CONSULTING STRUCTURAL ENGINEER

WHITBY WOOD

WW

DR. WOOD HIRAHAGIAN
10010 Wilshire Blvd., Suite 1900, Playa
Vista, CA 92083
Pasadena, CA 91104
Tel: 310 350-8609
Fax: 310 350-8608
www.whitbywood.com

CONSULTING MEP

PROION

Proion Consulting Private Limited
18/18, 1st Floor, 1st Main Road,
New Delhi - 110025, m.c.c.
Telephone: 011-26332 4400
Fax: 011-26332 4401
E-mail: info@proion.co.in
Web: www.proion.co.in

 **Proion Consulting**
Make it work the better way


CONSULTING LANDSCAPE ARCHITECT

MORPHOGENESIS

41, Industrial Estate, Okhla Phase - III,
New Delhi 110020

TEL: 91 11 41828070
E Mail: studio@morphogenesis.org

KEY PLAN

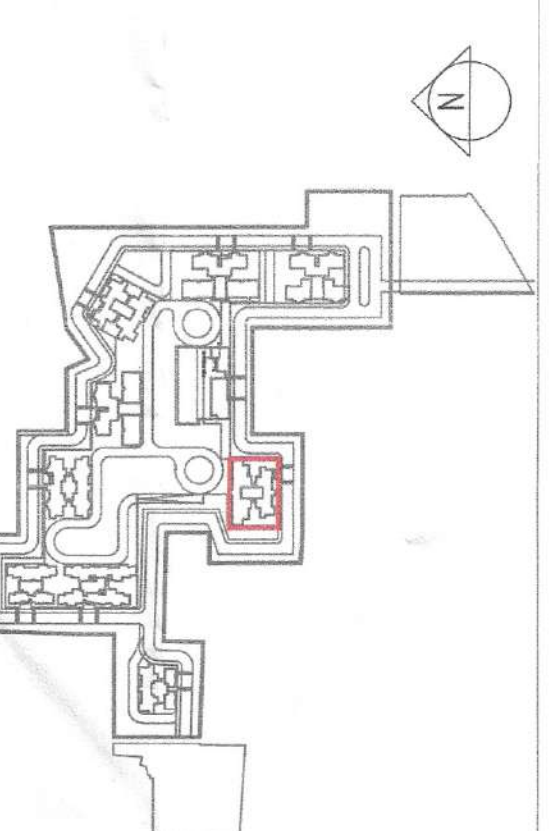

PROJECT Proposed building plan for Mixed Land Use Colony (95% Residential and 5% Commercial) under TOD policy over an area measuring 14.20625 acres in the revenue estate of village Hayaipur Sector-8st, Gunigram being developed by Godrej Properties Ltd.

DEVELOPER

godrej

**Godrej
Properties Ltd.**

Unit No. 52, 5th Floor, Godrej One, Pimpri-Chinchwad,
Mumbai - 400 033.

DEVELOPER'S SIGNATURE :

* For Godrej Properties Ltd.
Mawa
Authorised Signatory

AUTHORIZED SIGNATORY

ARCHITECT'S SIGNATURE :




 KIRAN YADAV
 CA/2010/49182

DRAWING NAME
Tower 05
SECTION A


DRAWING NO.	S-38
-------------	------

SCALE	1:100
DATE	08.10.2023

SECTION AA

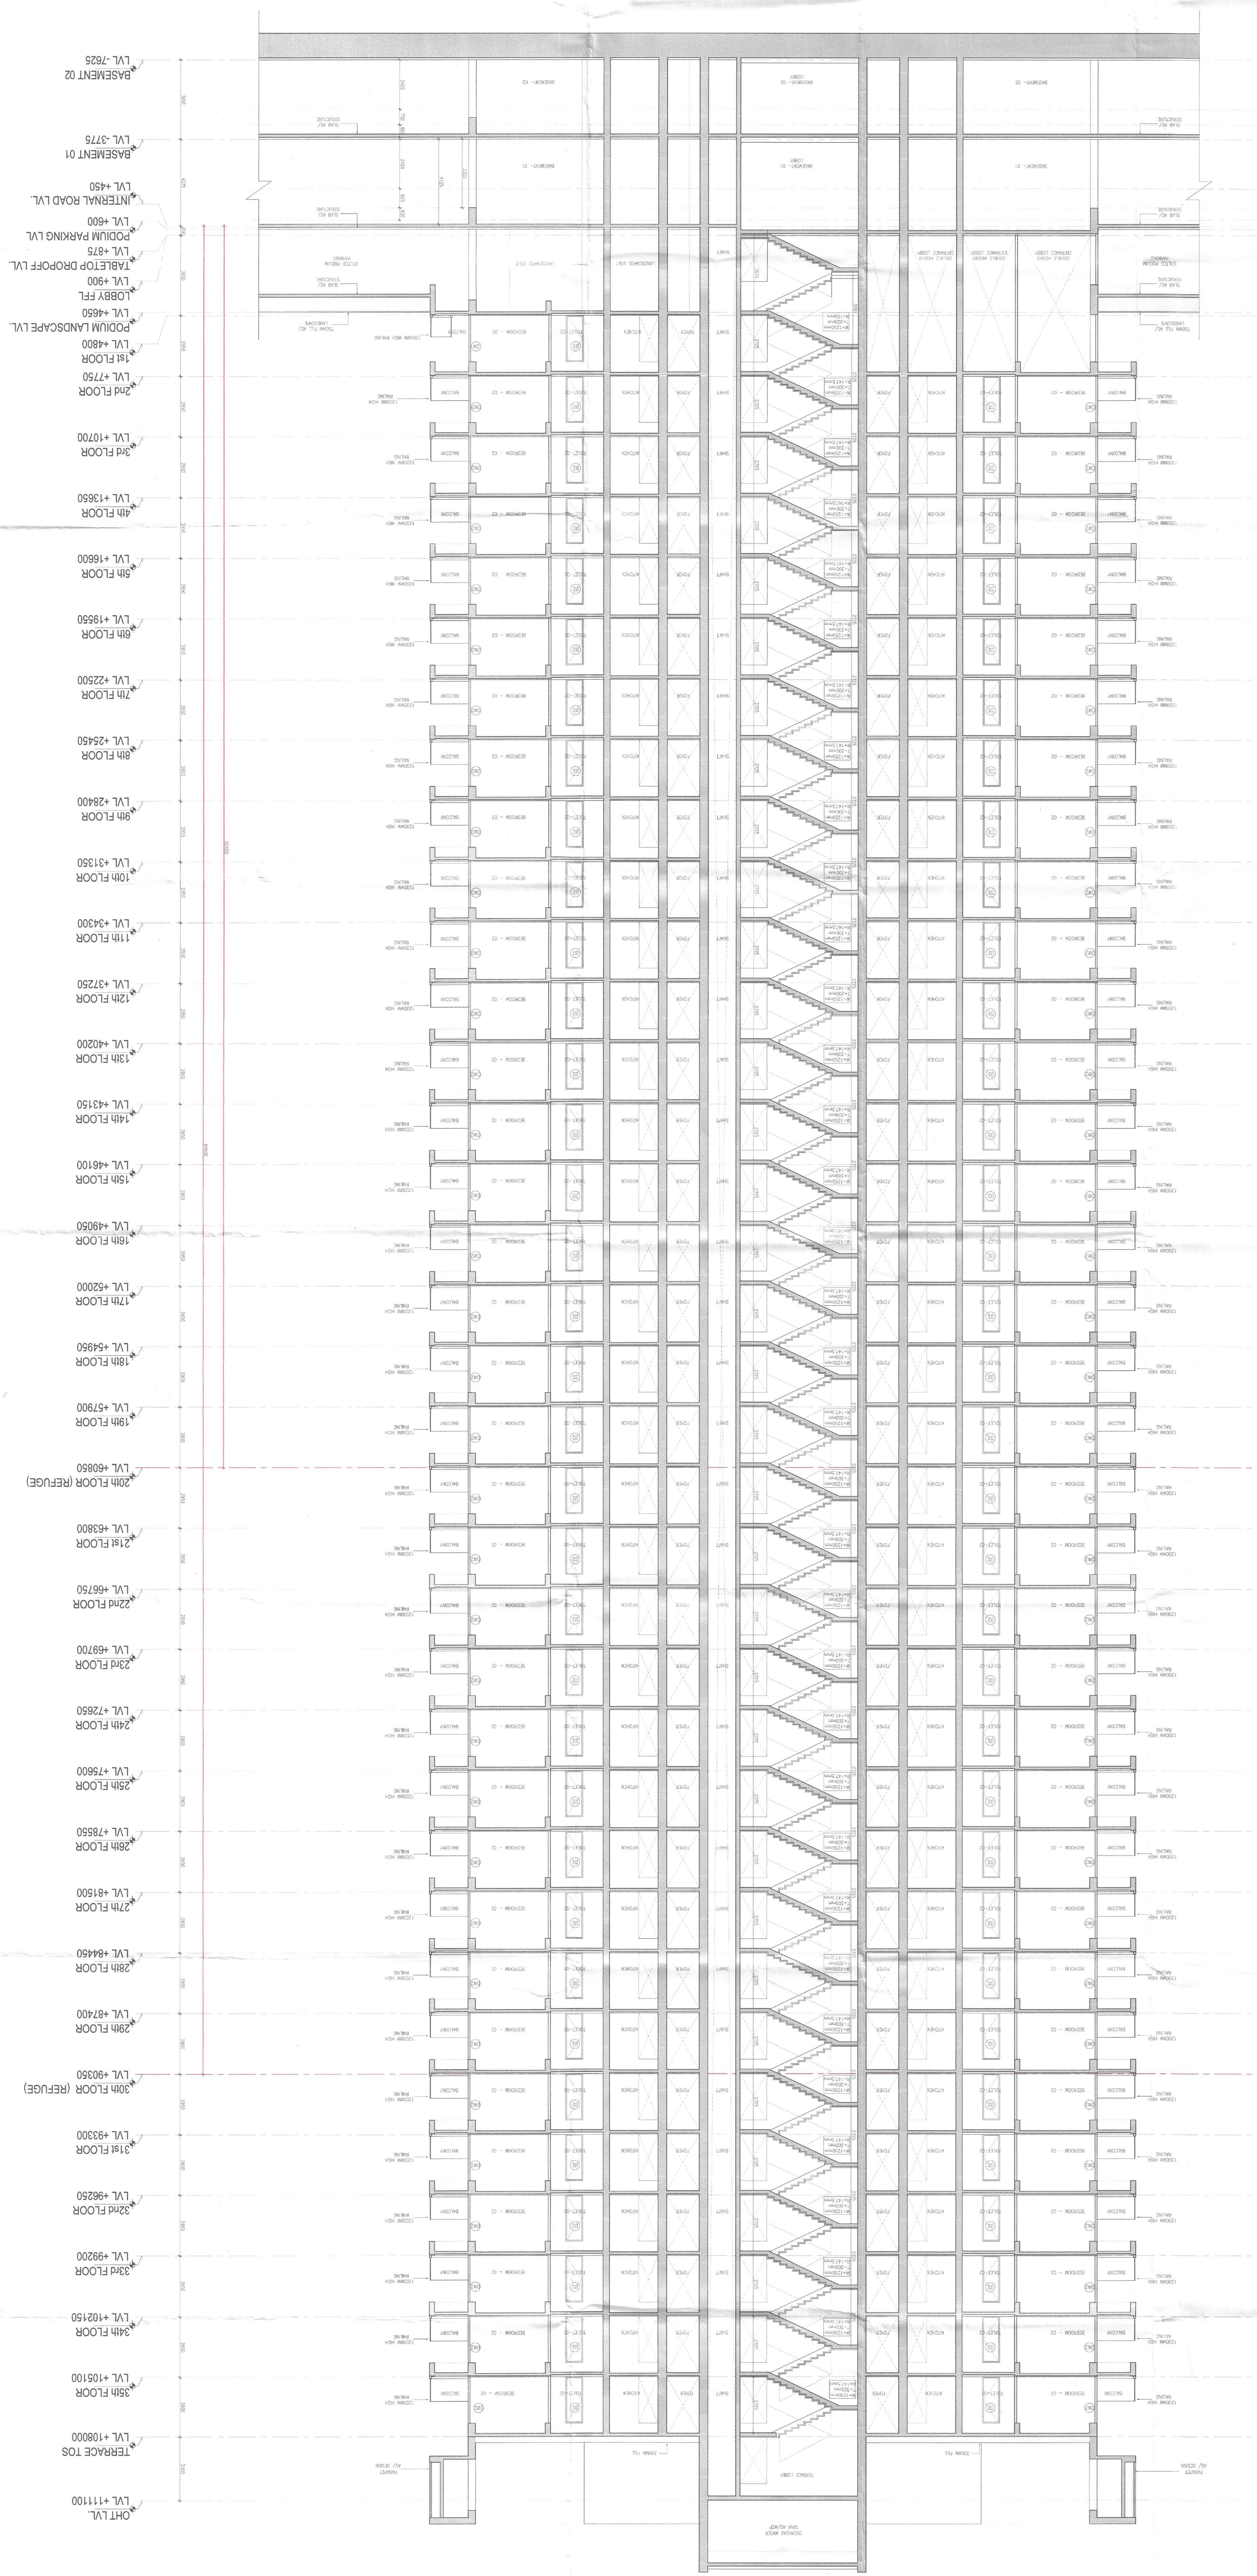

KEY PLAN

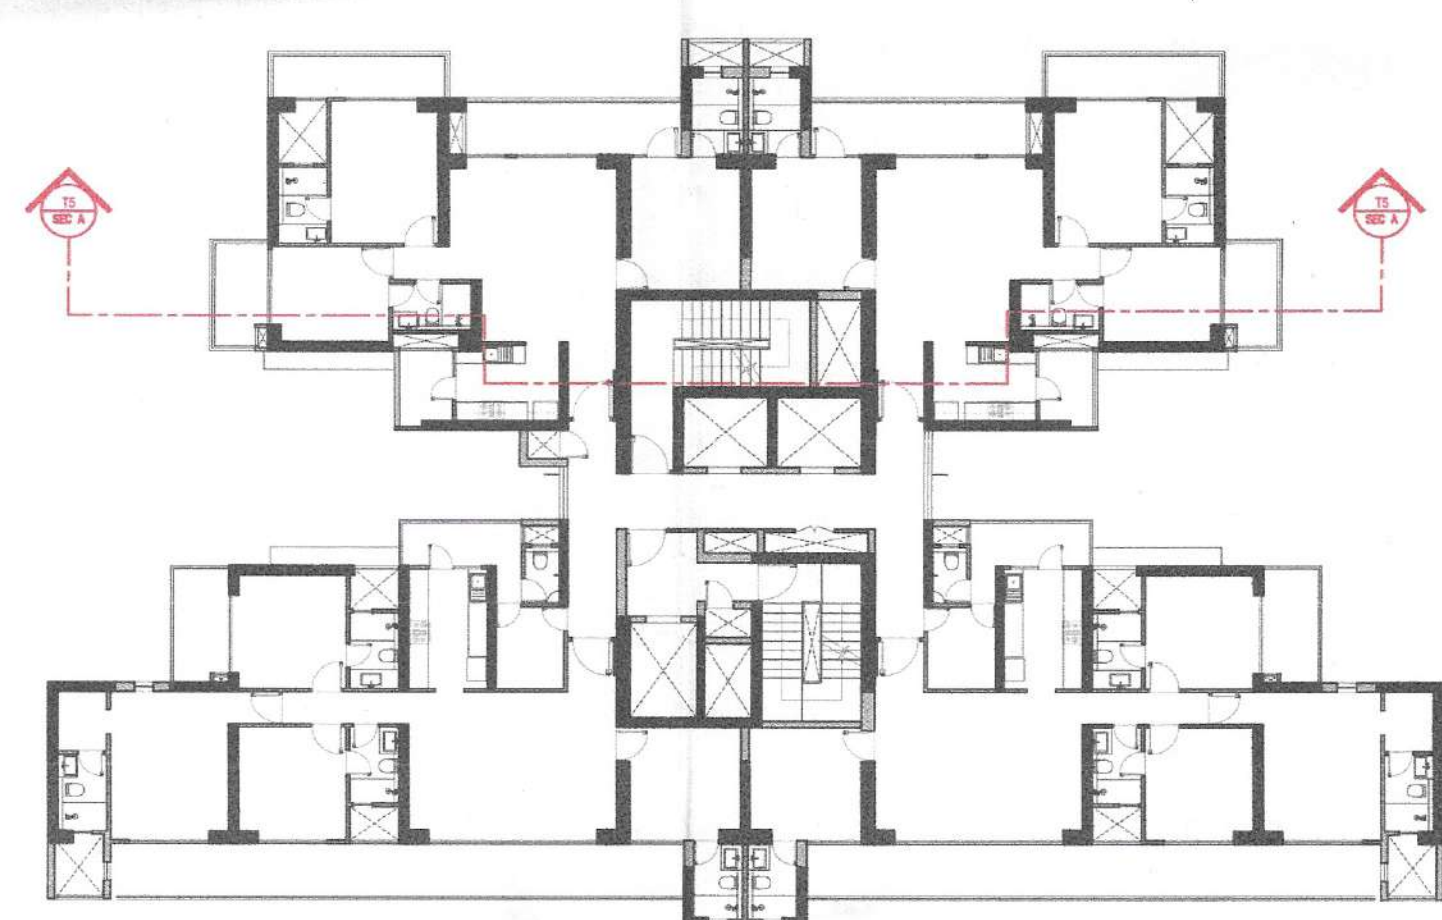

SANCTIONED
TO BE READ WITH THIS OFFICE
MEMO NO.:
DATED: