

TO BE READ WITH THIS OFFICE MEMO NO. 163045 DATED : 20-02-2024

DTP (H)

STP (H) Member B.P.A.C.


STP (H) Member B.P.A.C.

STP (H) Member B.P.A.C.

MEMBER B.P.A.C.

Ram Arif Basi JD(HQ)

JD. PA. APP.

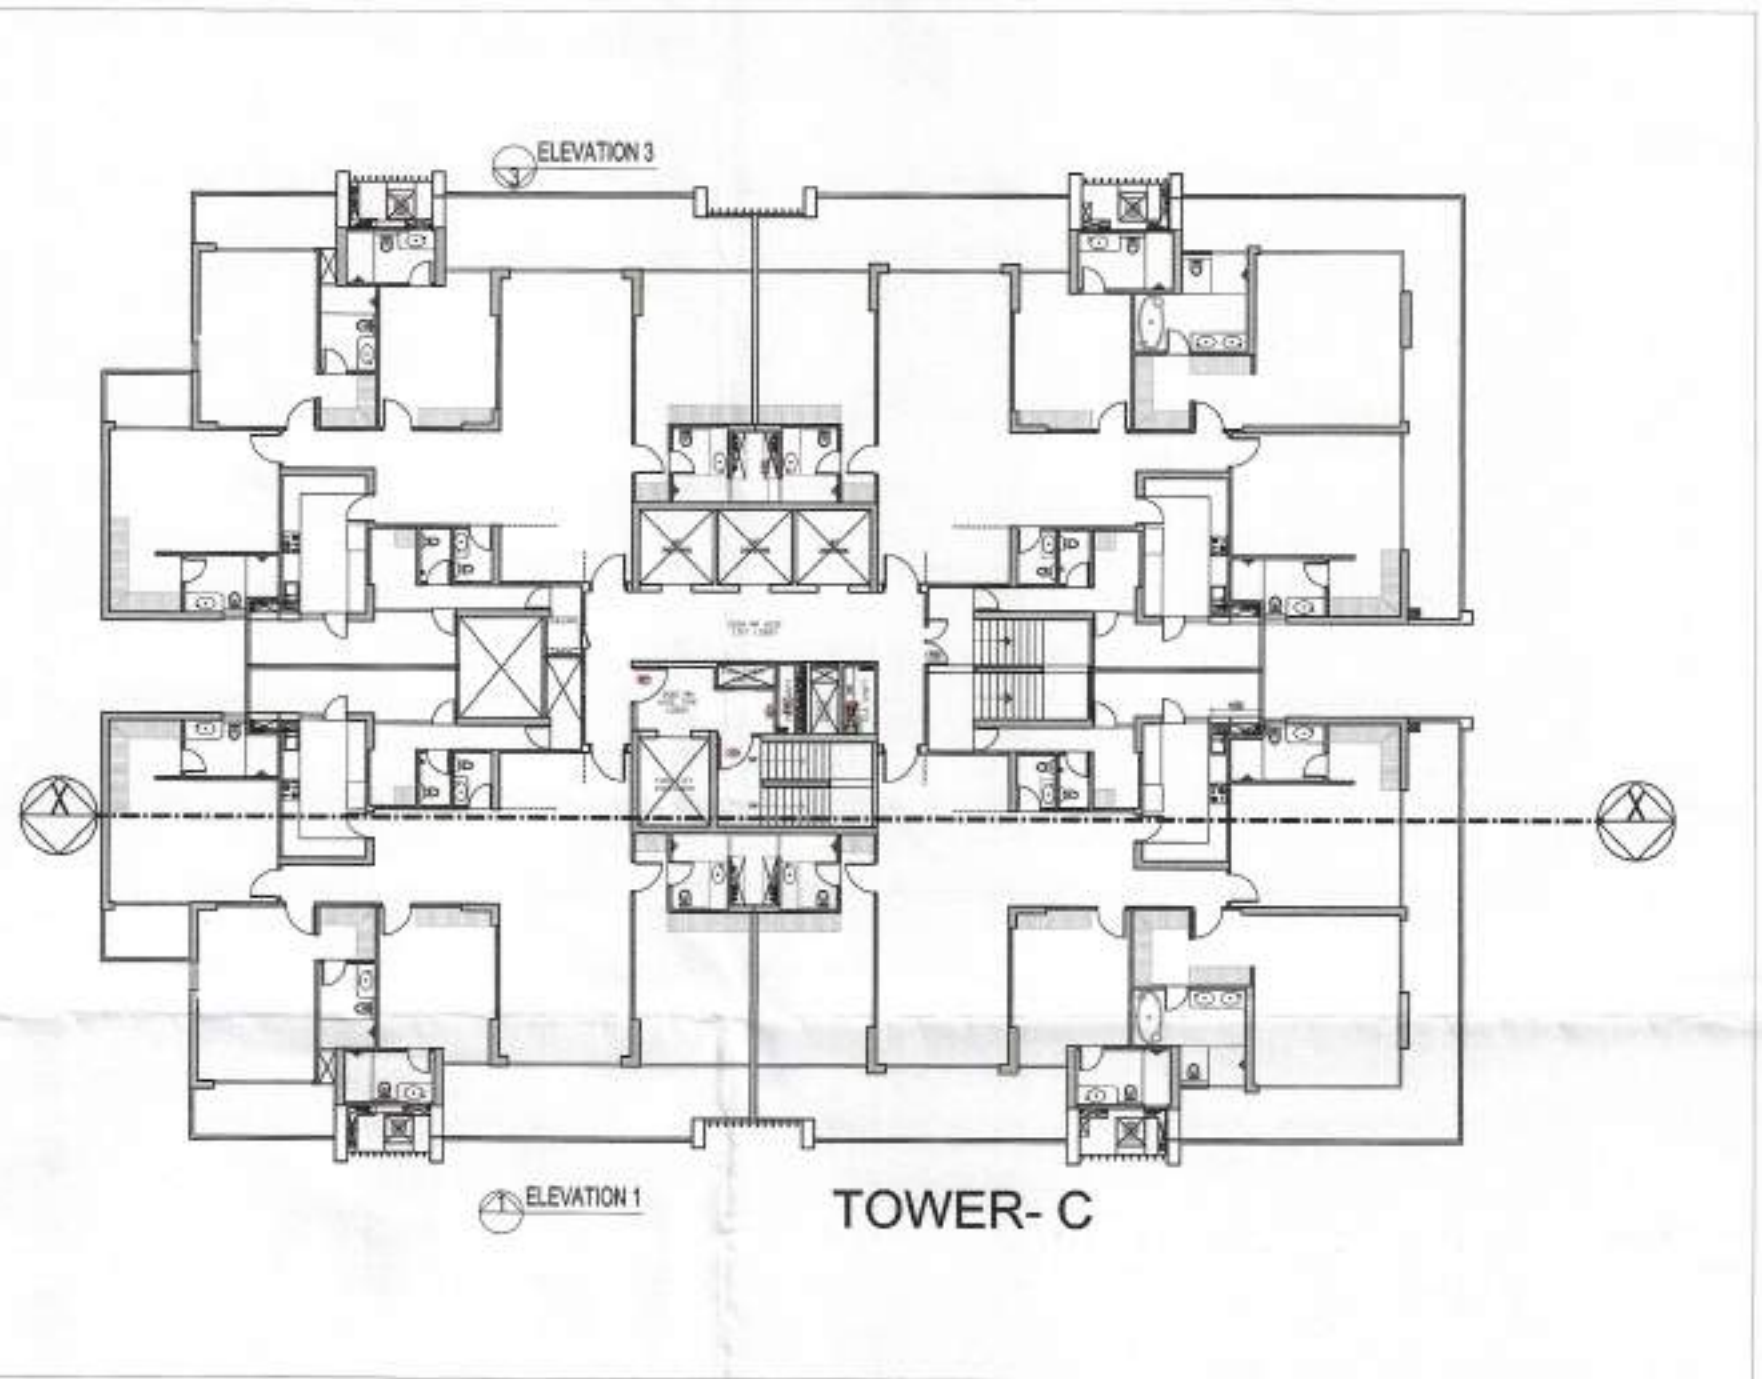

TOP LVL+135500

MACHINE ROOM TOP LVL+127650

MACHINE ROOM LVL+124050

(LEVEL-32) TERRACE LVL+118050

LEVEL-31 SERVICE FLOOR LVL+114750

LEVEL-30 PENTHOUSE LVL+111150

LEVEL-29 LVL+107400

LEVEL-28 LVL+103600

LEVEL-27 LVL+100200

LEVEL-26 LVL+96600

LEVEL-25 REFUGE FLOOR LVL+93000

LEVEL-24 LVL+89400

LEVEL-23 LVL+85800

LEVEL-22 LVL+82200

LEVEL-21 LVL+78600

LEVEL-20 LVL+75000

LEVEL-19 LVL+71400

LEVEL-18 LVL+67800

LEVEL-17 LVL+64200

LEVEL-16 REFUGE FLOOR LVL+60600

LEVEL-15 LVL+57000

LEVEL-14 SERVICE FLOOR LVL+53700

LEVEL-13 LVL+50100

LEVEL-12 LVL+46500

LEVEL-11 LVL+42900

LEVEL-10 LVL+39300

LEVEL-9 LVL+35700

LEVEL-8 LVL+32100

LEVEL-7 LVL+28500

LEVEL-6 LVL+24900

LEVEL-5 LVL+21300

LEVEL-4 LVL+17700

LEVEL-3 LVL+14100

LEVEL-2 LVL+10500

LEVEL-1 LVL+6900

INTERNAL ROAD LEVEL LVL+450

G.F. LIFT LOBBY LEVEL LVL+600

EXTERNAL ROAD LEVEL LVL+400

B1 BASEMENT LEVEL LVL-4800

B2 BASEMENT LEVEL LVL-9150

B3 BASEMENT LEVEL LVL-13500



SECTION=XX'

Owner: M/s Manglam Multiplex Pvt.Ltd. Regd Office: Cabin-1, LGF,F-22, Sushant Shopping Arcade, Sushant Lok Phase-01, Gurugram-122002, Haryana.

Architect: GIAN P. MATHUR AND ASSOCIATES (P) LTD. C - 55, East Of Kailash, New Delhi-110065 T : 011-46595599 / F : 011-46595512 E : info@gpmindia.com / W : www.gpmindia.com

Project Title: REVISED BUILDING PLAN OF GROUP HOUSING COLONY OVER AN AREA MEASURING 60.025 ACRES(56.05+3.975 ADDITIONAL AREA) OUT OF WHICH(18.456+3.975ACRES) = 22.481 ACRES FALLING UNDER TRANSIT ZONE(2.50 FAR) AND (LICENSE NO. 234 OF 2007 DATED 16.10.2007 ON LAND MEASURING 54.6125 ACRES AFTER MIGRATION OF SAID LICENSED AREA TO MLU COLONY UNDER TOD POLICY, LICENSE NO 52 OF 2009 DATED 28.08.2009 ON LAND MEASURING 0.4375ACRES, LICENSE NO 35 OF 2010 DATED 06.05.2010 ON LAND MEASURING 1.00 ACRES MAKING TOTAL AREA MEASURING 56.05 ACRES) AND ADDITIONAL (LICENSE NO 228 OF 2023 DATED 31.10.2023 FOR AN AREA MEASURING 3.975 ACRES) IN SECTOR -65 GURUGRAM MANESAR URBAN COMPLEX BEING DEVELOPED BY M/S MANGLAM MULTIPLEX PVT LTD.

Status SUBMISSION DRAWING

Sheet Title RESIDENTIAL BLOCK-Tower-C SECTION -XX'

Owner's Sign FOR MANGLAM MULTIPLEX PVT. LTD. AUTH. SECRETARY/DIRECTOR Architect's Sign GIAN P. MATHUR ARCHITECT B. Arch., I.C.A. I.I.A. CA No. 80/5769

SCALE: 1: 250

DATE: 24.11.2023 DWG. No.

SD/AR/M3M-65/T-C/301