


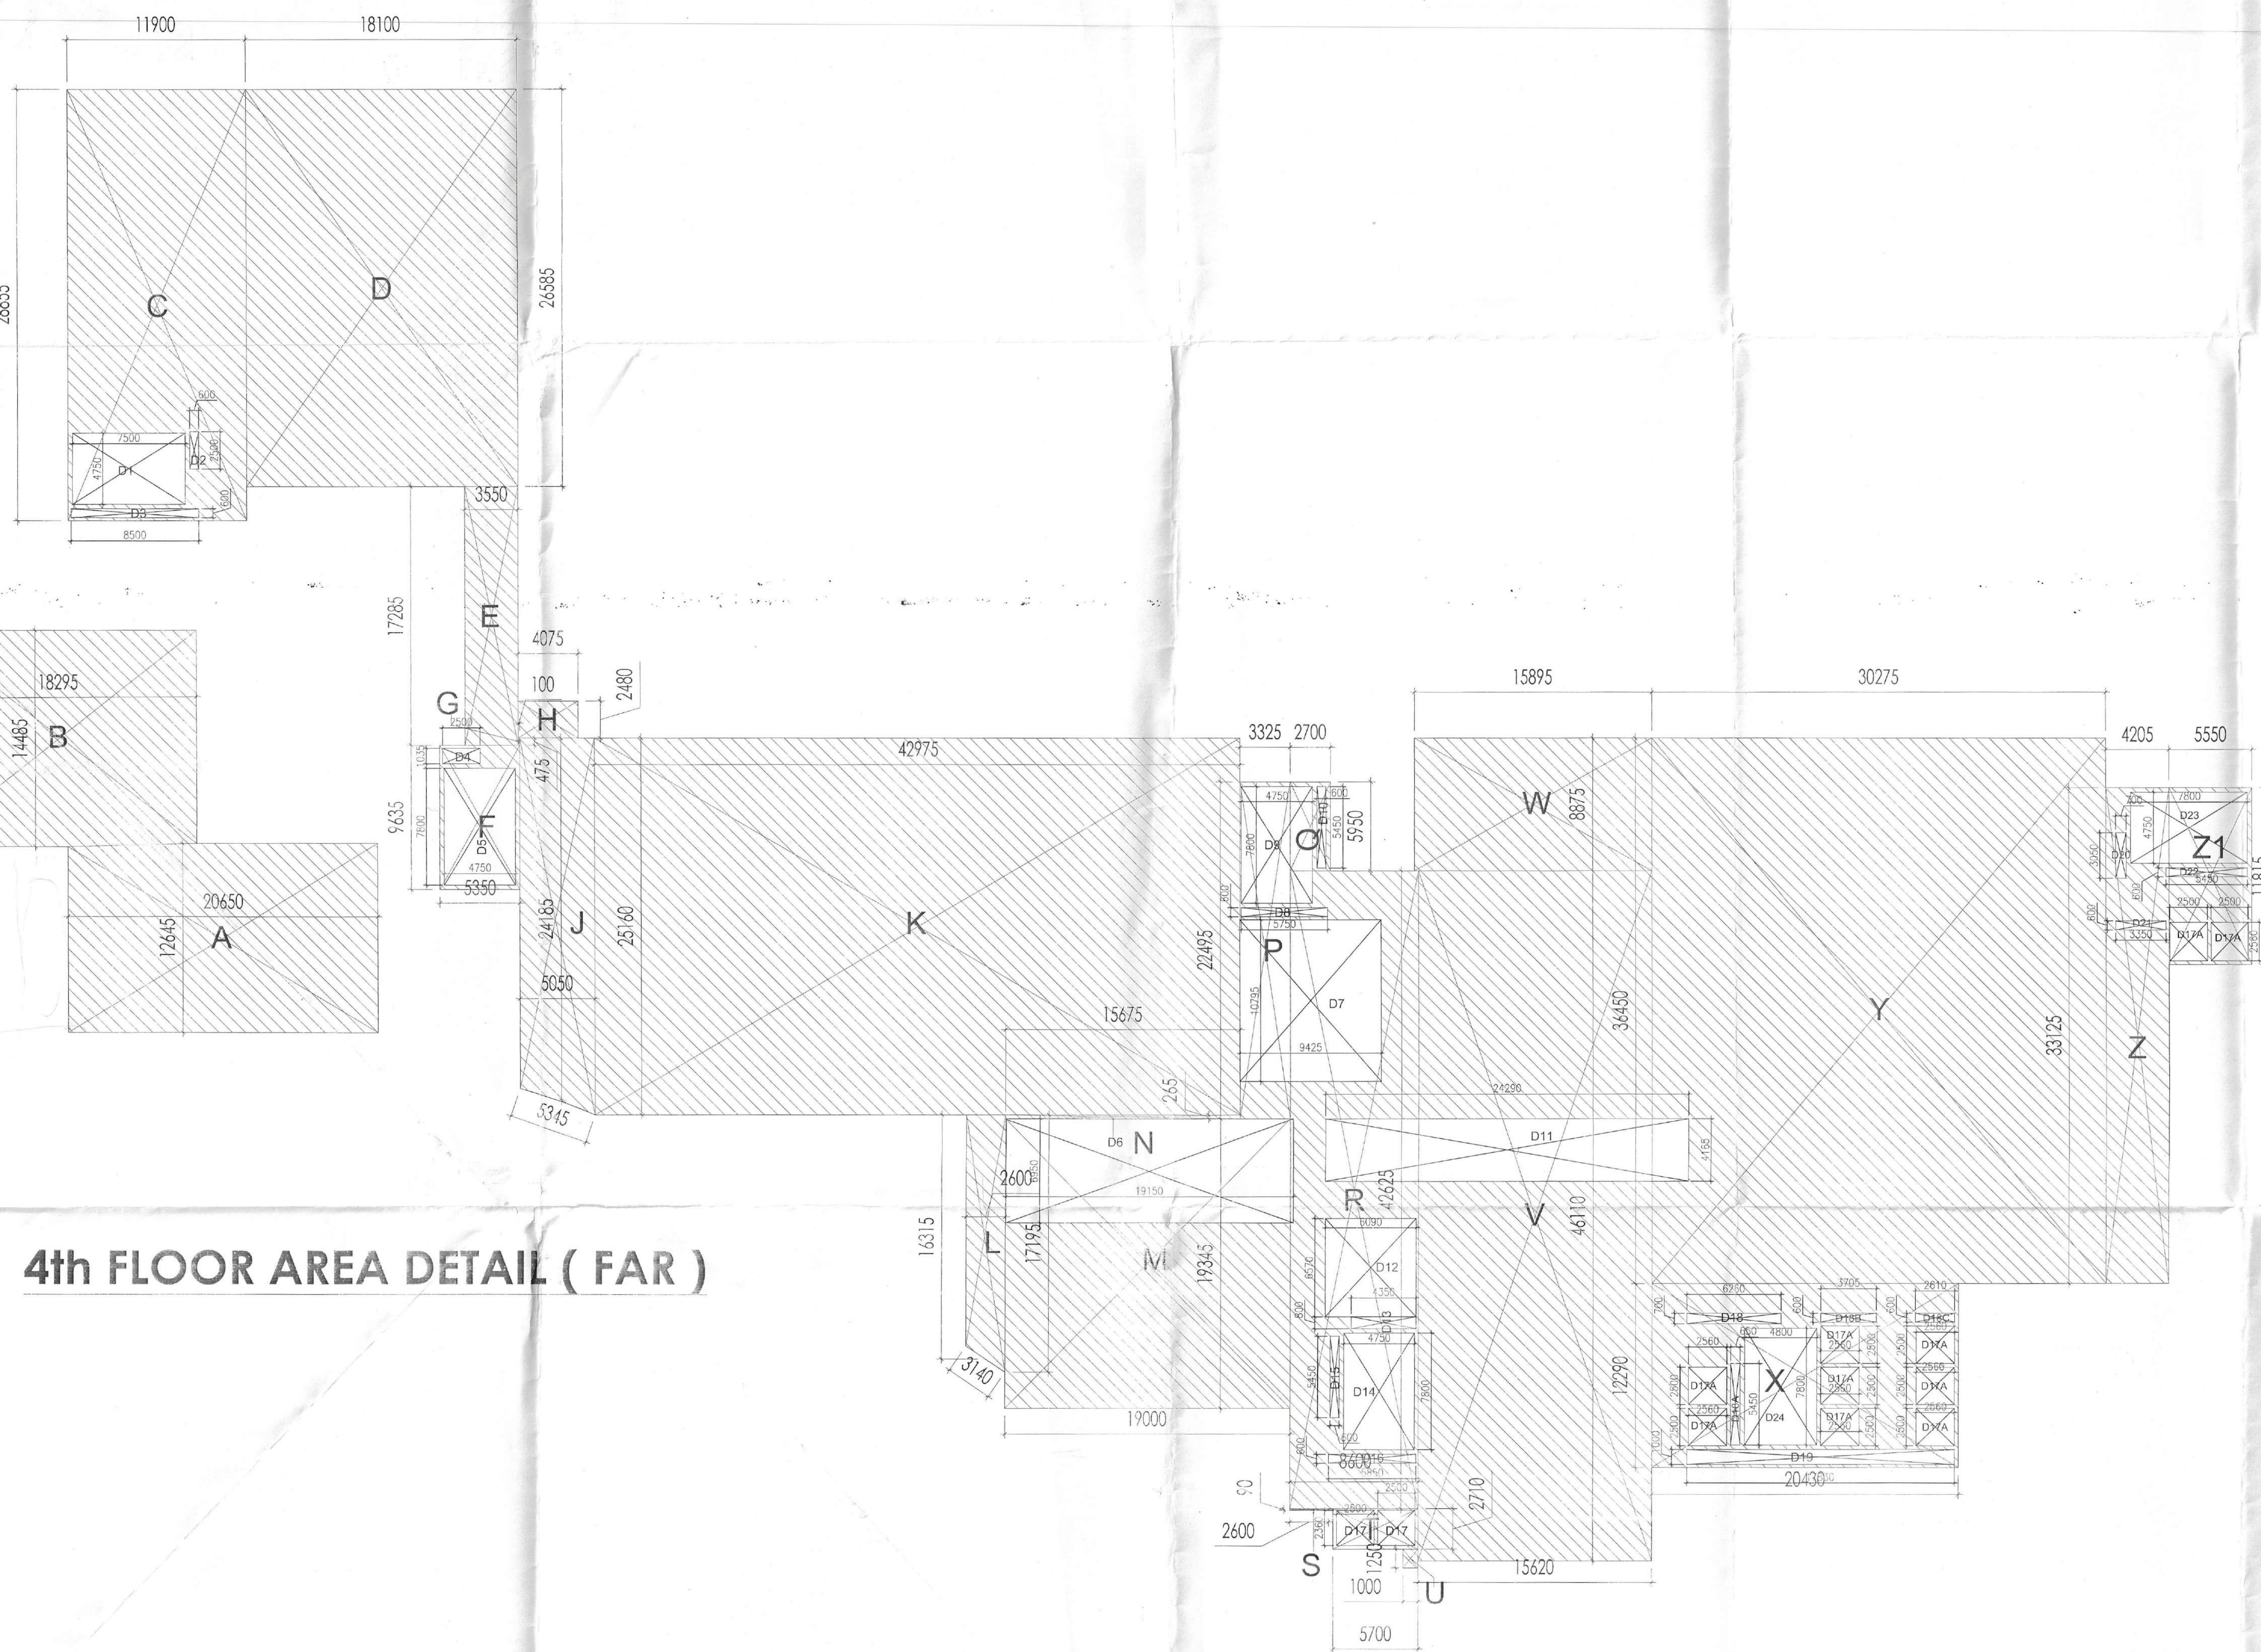

4th FLOOR AREA DETAIL (FAR)

4th FLOOR									
F.A.R. AREA CALCULATION									
AREA STATEMENT									
TOTAL PLATE AREA									
A	=	20.650	X	12.645	X	1		=	261.119
B	=	18.295	X	14.485	X	1		=	265.003
C	=	11.900	X	28.855	X	1		=	343.375
D	=	18.100	X	26.585	X	1		=	481.189
E	=	3.550	X	17.285	X	1		=	61.362
F	=	5.350	X	9.635	X	1		=	51.547
G	=	0.100	X	0.475	X	1		=	0.048
H	=	4.075	X	2.480	X	1		=	10.106
J	=	5.050	X	24.185	X	1		=	122.134
K	=	42.975	X	25.160	X	1		=	1081.251
L	=	2.600	X	16.315	X	1		=	42.419
M	=	19.000	X	19.345	X	1		=	367.555
N	=	15.675	X	0.265	X	1		=	4.154
P	=	3.325	X	22.495	X	1		=	74.796
Q	=	2.700	X	5.950	X	1		=	16.065
R	=	8.600	X	42.625	X	1		=	366.575
S	=	2.600	X	0.090	X	1		=	0.234
T	=	5.700	X	2.710	X	1		=	15.447
U	=	1.000	X	1.250	X	1		=	1.250
V	=	15.620	X	46.110	X	1		=	720.238
W	=	15.895	X	8.875	X	1		=	141.068
X	=	20.430	X	12.290	X	1		=	251.085
Y	=	30.275	X	36.450	X	1		=	1103.524
Z	=	4.205	X	33.125	X	1		=	139.291
Z1	=	5.550	X	11.815	X	1		=	65.573
TOTAL PLATE AREA (A)									= 5986.406
PLATE AREA DEDUCTIONS									
D1	=	7.500	X	4.750	X	1		=	35.625
D2	=	0.600	X	2.500	X	1		=	1.500
D3	=	8.500	X	0.600	X	1		=	5.100
D4	=	2.500	X	1.035	X	1		=	2.588
D5	=	4.750	X	7.800	X	1		=	37.050
D6	=	19.150	X	6.950	X	1		=	133.093
D7	=	9.425	X	10.795	X	1		=	101.743
D8	=	5.750	X	0.600	X	1		=	3.450
D9	=	4.750	X	7.800	X	1		=	37.050
D10	=	0.600	X	5.450	X	1		=	3.270
D11	=	24.290	X	4.165	X	1		=	101.168
D12	=	6.090	X	6.570	X	1		=	40.011
D13	=	4.350	X	0.800	X	1		=	3.480
D14	=	4.750	X	7.800	X	1		=	37.050
D15	=	0.600	X	5.450	X	1		=	3.270
D16	=	5.850	X	0.600	X	1		=	3.510
D17	=	2.560	X	2.360	X	2		=	12.083
D17A	=	2.560	X	2.500	X	10		=	64.000
D18	=	6.260	X	0.700	X	1		=	4.382
D18A	=	0.650	X	5.450	X	1		=	3.543
D18B	=	3.705	X	0.600	X	1		=	2.223
D18C	=	2.610	X	0.600	X	1		=	1.566
D19	=	17.830	X	1.000	X	1		=	17.830
D20	=	0.700	X	3.050	X	1		=	2.135
D21	=	3.350	X	0.600	X	1		=	2.010
D22	=	5.450	X	0.600	X	1		=	3.270
D23	=	7.800	X	4.750	X	1		=	37.050
D24	=	4.800	X	7.800	X	1		=	37.440
TOTAL AREA DEDUCTION (B)									= 736.489
TOTAL PROPOSED F.A.R. AREA (A-B)									= 5249.917

This is a "PROVISIONAL BUILDING PLAN" approved only for the purpose of inviting objections from the general public.

[Signatures]

DINESH KUMAR
SD (HQ)

P.A. A.T.P.

DOT HQ
Member
BPAC

DINESH KUMAR
SD (HQ)

PROJECT
REVISED BUILDING PLAN OF
COMMERCIAL COLONY MEASURING
10.4375 ACRES (LICENCE NO.56 OF 2013
DATED 10.07.2013) IN SECTOR -88,
GURUGRAM MANESAR URBAN COMPLEX
BEING DEVELOPED BY AMB INFRABUILD
PVT. LTD.

ACPL
ACPL Design Ltd
ISO 9001:2015
Architecture
Management
Planning
1-4811142444
4811142444

DRAWING TITLE
4th FLOOR
AREA DETAIL

SCALE
1:200

NORTH
N

DRAWING NO.
12



OWNER'S SIGNATURE

[Signature]
KULDEEP SHANGARI
ARCHITECT
17121741

ARCHITECT'S SIGNATURE