


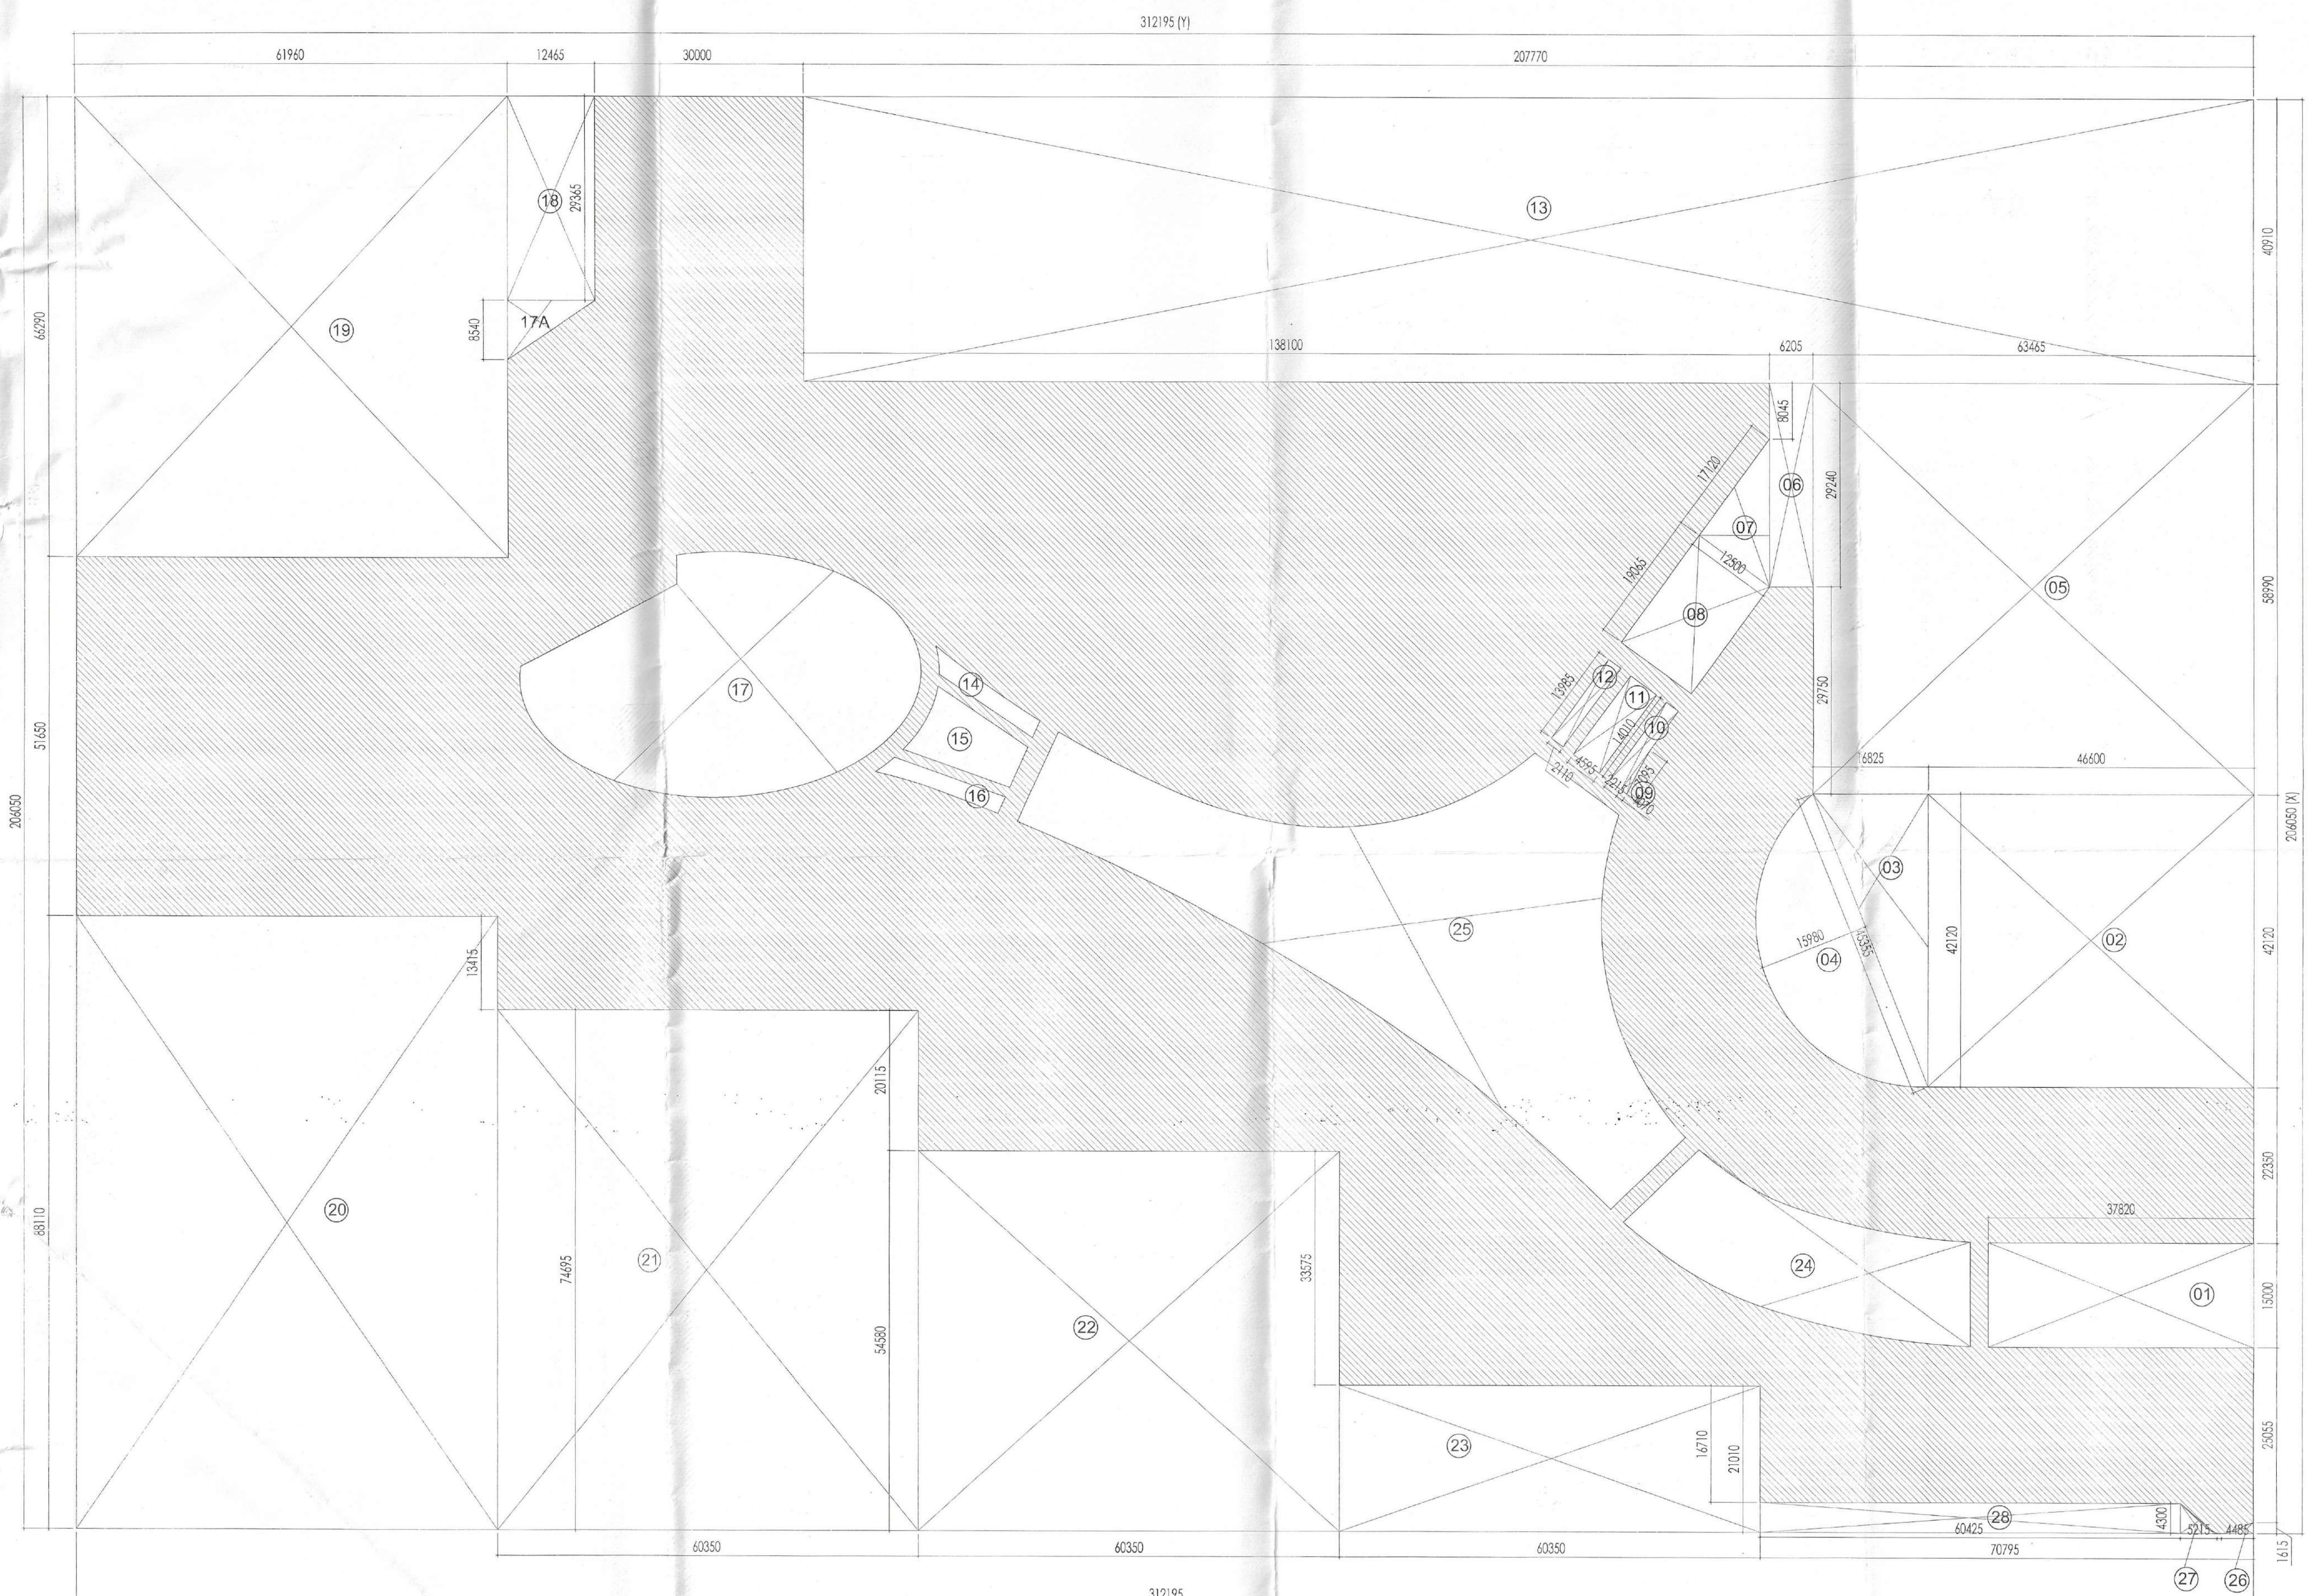

GROUND COVERAGE AREA DETAIL

GROUND FLOOR GROUND COVERED AREA CALCULATION				
AREA STATEMENT				
TOTAL PLATE AREA	=	206.050	X 312.195	X 1 = 64327.780
TOTAL PLATE AREA (A)				= 64327.780
DEDUCTIONS				
1	=	37.820	X 15.000	X 1 = 567.300
2	=	46.600	X 42.120	X 1 = 1962.792
3	=	16.825	X 42.120	X 0.5 = 354.335
4	=	AS/ DETAIL		
5	=	63.465	X 58.990	X 1 = 3743.800
6	=	6.205	X 29.240	X 1 = 181.434
7	=	17.120	X 12.500	X 0.5 = 107.000
8	=	19.065	X 12.500	X 1 = 238.313
9	=	7.095	X 1.070	X 0.5 = 3.796
10	=	14.010	X 2.215	X 1 = 31.092
11	=	14.010	X 4.595	X 1 = 64.376
12	=	13.885	X 2.110	X 1 = 29.508
13	=	207.770	X 40.910	X 1 = 8499.871
14	=	AS/ DETAIL		
15	=	AS/ DETAIL		
16	=	AS/ DETAIL		
17	=	AS/ DETAIL		
17A	=	12.465	X 8.540	X 0.5 = 53.226
18	=	12.465	X 29.365	X 1 = 366.035
19	=	61.960	X 66.290	X 1 = 4107.328
20	=	60.350	X 88.110	X 1 = 5317.439
21	=	60.350	X 74.695	X 1 = 4507.843
22	=	60.350	X 54.580	X 1 = 3293.903
23	=	60.350	X 21.010	X 1 = 1267.954
24	=	AS/ DETAIL		
25	=	AS/ DETAIL		
26	=	4.485	X 1.615	X 0.5 = 3.622
27	=	5.215	X 8.540	X 0.5 = 22.268
28	=	60.425	X 4.300	X 1 = 259.828
TOTAL AREA DEDUCTION (B)				= 40417.625
TOTAL PROPOSED COVERED AREA (A-B)				= 23910.155

This is a "PROVISIONAL BUILDING PLAN" approved only for the purpose of inviting objections from the general public.

DIRECTOR
SD (HQ)
PA. A.T.P.

DOT (HQ)
Member
BPAK

DETAIL-14
A = 40.723 SQM.
B = 3.744 SQM.
TOTAL = 44.487 SQM.

DETAIL-15
A = 84.042 SQM.
B = 18.162 SQM.
C = 21.380 SQM.
TOTAL = 123.584 SQM.

DETAIL-16
A = 4.073 SQM.
B = 2.773 SQM.
TOTAL = 6.846 SQM.

DETAIL-24
A = 14.820 X 30.875 + 25.95/2 = 421.065 SQM
B = 16.605 X 23.190 + 16.130/2 = 288.019 SQM
C = 23.190 X 1.160 X 0.667 = 17.942 SQM
D = 30.875 X 1.11 X 0.667 = 22.858 SQM
TOTAL = 749.884 SQM.
LESS-
1 = 16.13 X 0.765 X 0.667 = 8.230 SQM
2 = 25.950 X 0.910 X 0.667 = 15.750 SQM
TOTAL = 23.98 SQM.
ALL TOTAL = 749.884 - 23.98 = 725.904 SQM.

DETAIL-25
A = 101.515 + 107.040 / 2 = 149.778 SQM.
B = 33.52 X 33.670 / 2 = 564.309 SQM.
C = 14.98 X 34.14 = 517.559 SQM.
D = 34.55 X 58.565 / 2 = 1011.71 SQM.
TOTAL = 3583.324 SQM.
LESS-
1 = 101.515 X 5.040 X .667 = 341.260 SQM.
2 = 47.395 X 6.585 X .667 = 208.168 SQM.
3 = 6.10 X 45.48 X .667 = 185.044 SQM.
4 = 10.085 X 68.185 / 2 = 343.822 SQM.
5 = 25.880 X .670 X .667 = 11.565 SQM.
TOTAL = 1089.859 SQM.
TOTAL = 2493.465 SQM.

DETAIL-17
A = 25.150 X 8.575 = 107.830 SQM.
B = 25.150 X 26.265 = 660.564 SQM.
C = 26.265 X 4.165 / 2 = 54.696 SQM.
D = 5.49 X 41.80 / 2 = 114.741 SQM.
E = 13.325 X 15.535 = 207.003 SQM.
F = 11.83 X 22.65 / 2 = 133.974 SQM.
G = 7.115 X 13.325 / 2 = 47.403 SQM.
H = 15.105 X 2.225 X .667 = 22.416 SQM.
J = 1.720 X 22.805 X .667 = 1.783 SQM.
K = 1.310 X 20.415 X .667 = 17.838 SQM.
L = 1.92 X 15.240 X .667 = 19.542 SQM.
M = 1.310 X 20.415 X .667 = 17.838 SQM.
O = 2.180 X 26.59 X .667 = 38.663 SQM.
TOTAL = 1474.29 SQM.

DETAIL-04
A = 15.98 X 45.355 / 2 = 362.226 SQM.
B = 4.395 X 27.745 / 2 X 2 = 121.939 SQM.
C = 14.55 X 1.125 X .667 = 10.803 X 4 = 43.212 SQM.
TOTAL = 527.377 SQM.

PROJECT
REVISED BUILDING PLAN OF COMMERCIAL COLONY MEASURING 10.4375 ACRES (LICENCE NO.56 OF 2013 DATED 10.07.2013) IN SECTOR -88, GURUGRAM MANESAR URBAN COMPLEX BEING DEVELOPED BY AMB INFRABUILD PVT. LTD.

ACPL
ACPL Design Ltd
www.acpl.com

DRAWING TITLE
GROUND FLOOR
COVERAGE AREA DETAIL
SCALE: 1:200
04

OWNER'S SIGNATURE
ARCHITECT'S SIGNATURE
KULDEEP SHANGARI
ARCHITECT
197121741