

PROJECT
REVISED BUILDING PLAN OF COMMERCIAL COLONY MEASURING 10.4375 ACRES (LICENCE NO.56 OF 2013 DATED 10.07.2013) IN SECTOR -88, GURUGRAM MANESAR URBAN COMPLEX BEING DEVELOPED BY AMB INFRABUILD PVT. LTD.


DOOR & WINDOW SCHEDULE

S.NO.	TYPE	SIZE	SILL LEVEL	LINTEL LEVEL
1.	D	1200 X 2100	00	2100
2.	D1	1000 X 2100	00	2100
3.	D2	750 X 1800	00	2100
4.	D3	1500 X 2100	00	2100
5.	D4	1200 X 2100	00	2100
6.	FD01	1200 X 2100	00	2100
7.	FD2	2000 X 2100	00	2100
8.	DW1	1200 X 2400	00	2400
9.	DW2	2000 X 2400	00	2400

EXIT WIDTH CALCULATION AS/NBC

S.NO.	FLOOR	FLOOR AREA (SQM)	PER PERSON AREA (SQM)	NUMBER OF SEATS	OCCUPANT LOAD	WIDTH PER PERSON (MM)	WIDTH REQUIRED AS PER OCCUPANCY (MM)	N.O.S & WIDTH OF EXIT DOORWAYS PROVIDED	WIDTH PROVIDED (MM)
1.	GROUND FLOOR	27379	RETAIL	3	8586	10	85863	1002-92	DIRECT EXIT AT STREET LVA

- LEGEND
- 1 110 OD SWR PVC SOIL & VENT PIPE
 - 2 110 OD SWR PVC WASTE & VENT PIPE
 - 3 DWS RISER PIPE
 - 4 FWS RISER PIPE
 - 5 160 OD uPVC RAIN WATER PIPE
 - 6 110 OD uPVC RAIN WATER PIPE
 - 7 500 DWS RISER TO O.H.T. FILLING TANK
 - 8 DWS RISER PIPE FOR KITCHEN
 - FT FLOOR TRAP
 - FD FLOOR DRAIN
 - UT URINAL TRAP
 - COP CLEAN OUT PLUG
- LEGEND INTER TOILET DETAIL PIPE SIZE
- WASH BASIN TO F.T. 50 OD uPVC WASTE PIPE
 - F.D. TO F.T. 63 OD uPVC WASTE PIPE
 - F.T. TO VENT PIPE 110 OD SWR WASTE & VENT PIPE
 - U.T. TO VENT PIPE 110 OD SWR SOIL & VENT PIPE
 - W.C. TO VENT PIPE 110 OD SWR SOIL & VENT PIPE

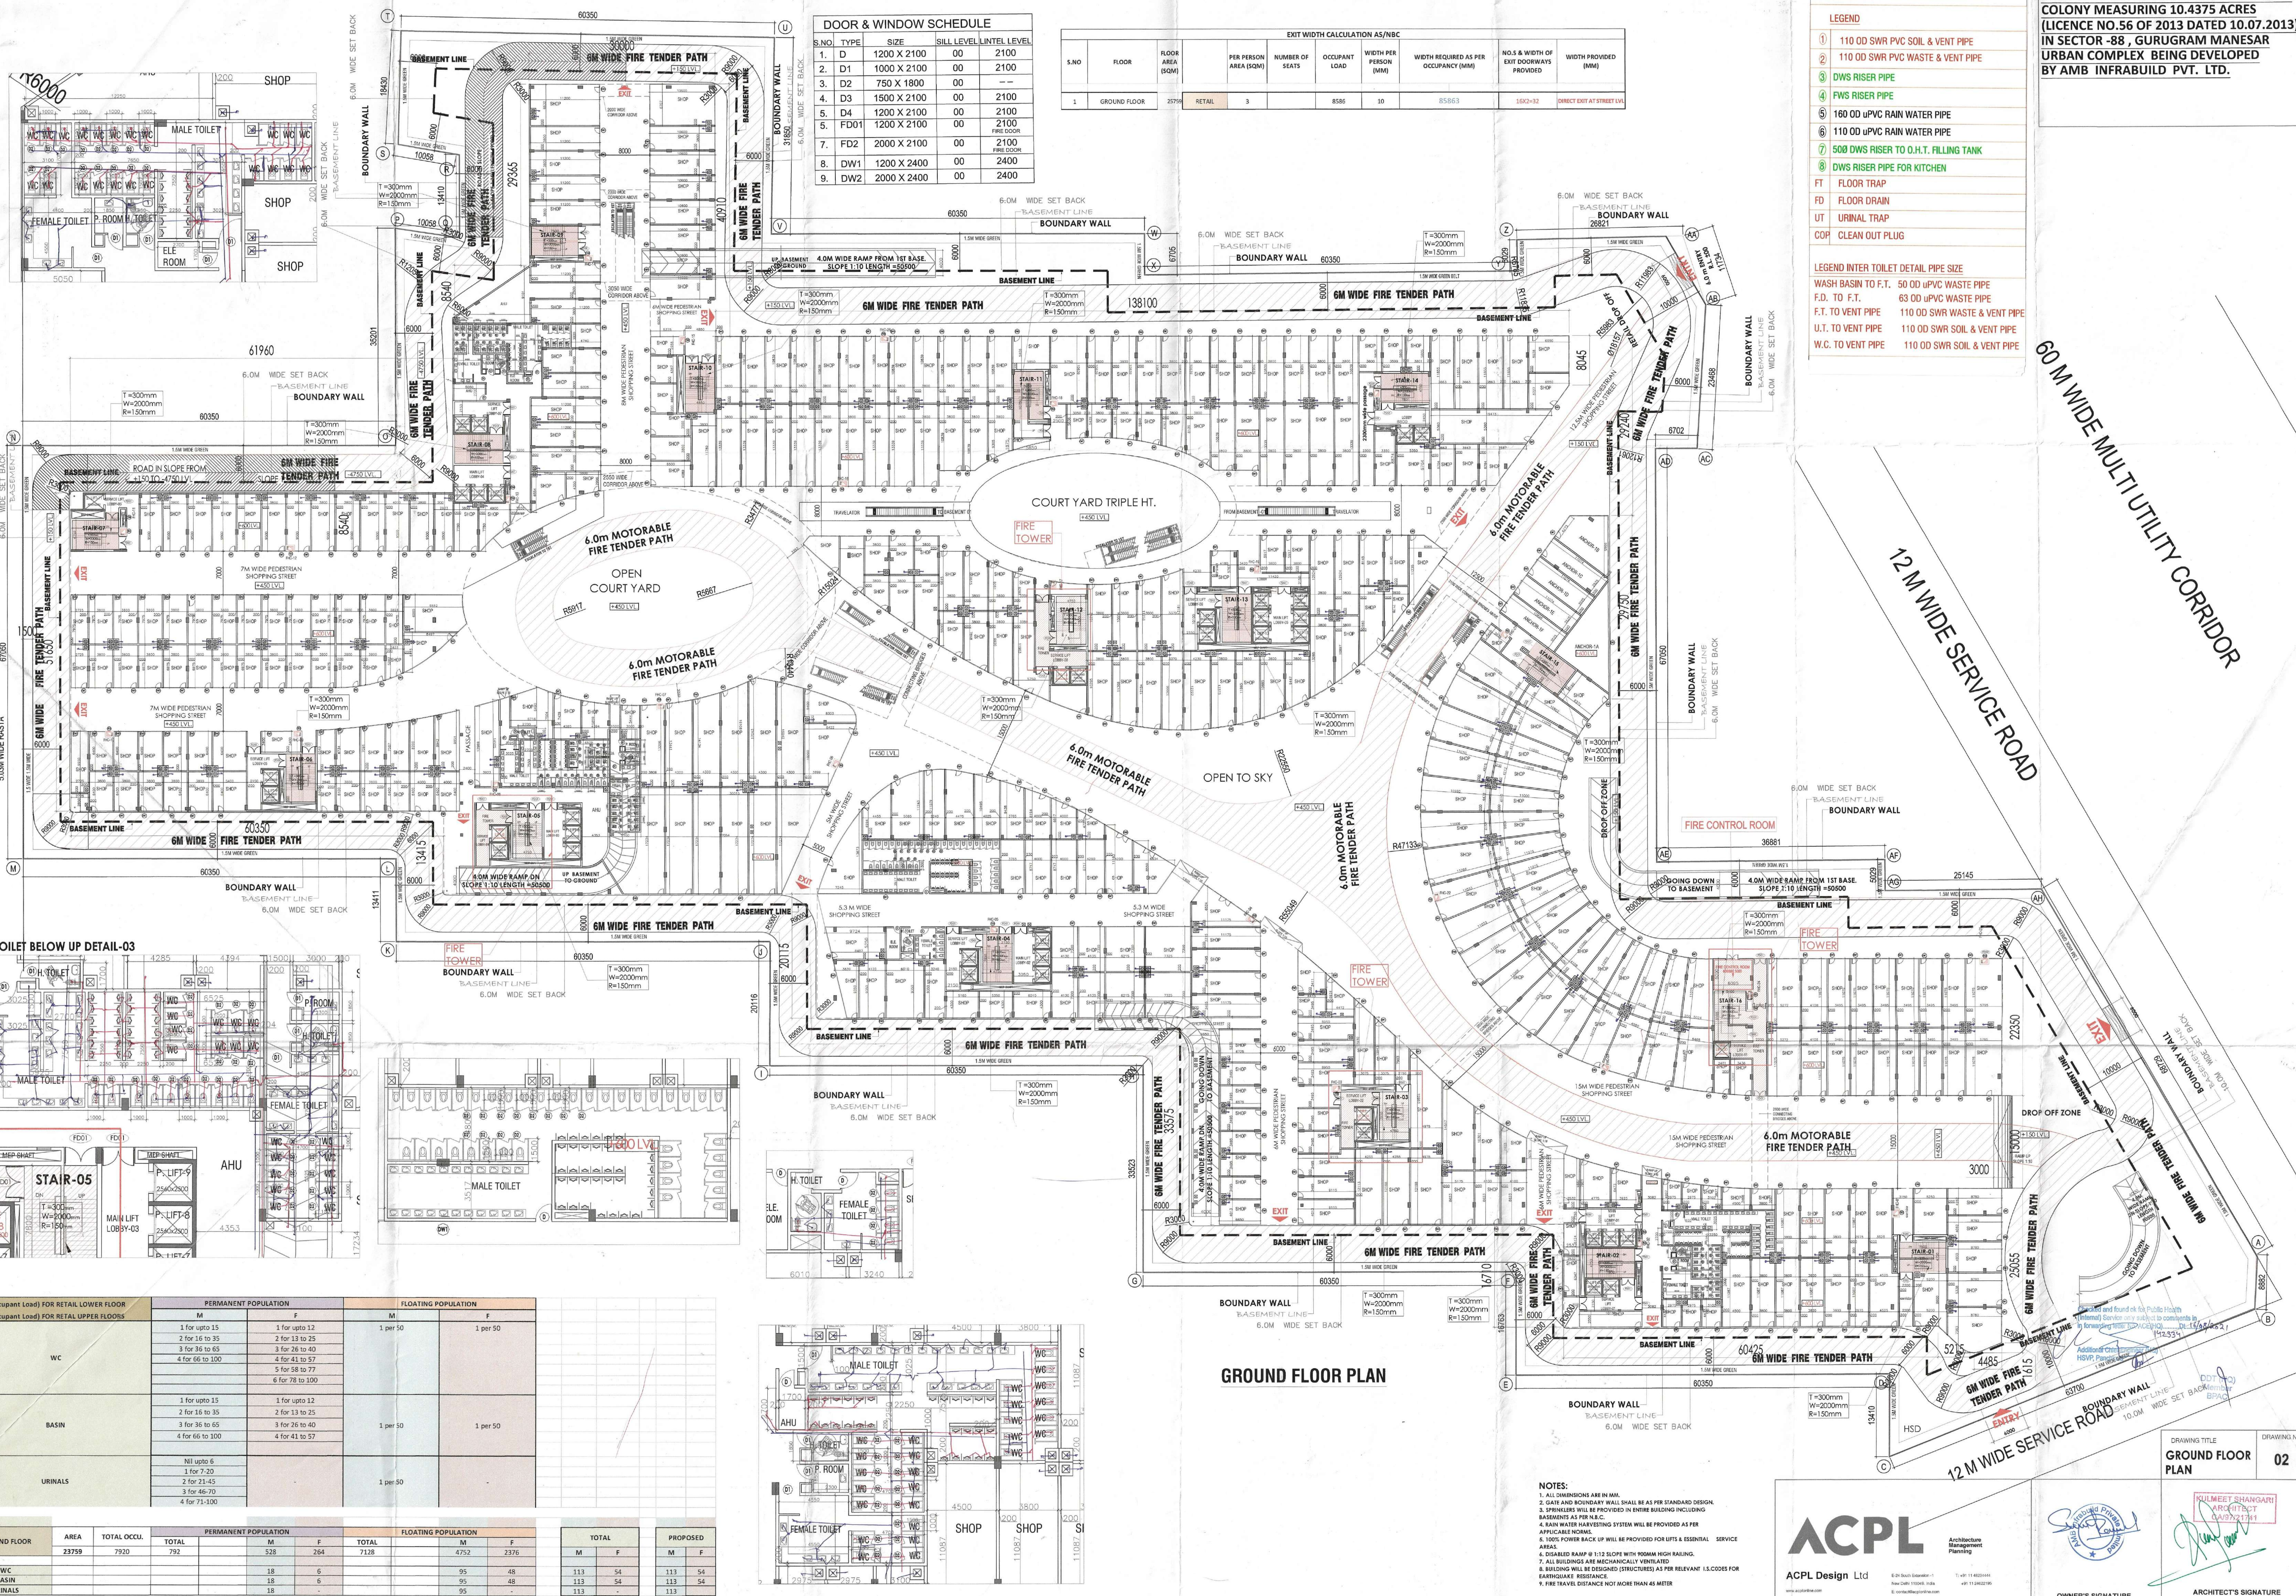

AREA/3 (Occupant Load) FOR RETAIL LOWER FLOOR
AREA/6 (Occupant Load) FOR RETAIL UPPER FLOORS

	PERMANENT POPULATION	FLOATING POPULATION
WC	M: 1 for upto 15 F: 2 for 16 to 35 3 for 36 to 65 4 for 66 to 100	M: 1 per 50 F: 1 per 50
BASIN	M: 1 for upto 15 F: 2 for 16 to 35 3 for 36 to 65 4 for 66 to 100	M: 1 per 50 F: 1 per 50
URINALS	M: Nil upto 6 F: 1 for 7 to 20 2 for 21 to 45 3 for 46 to 70 4 for 71 to 100	M: 1 per 50 F: 1 per 50

GROUND FLOOR	AREA	TOTAL OCCU.	TOTAL	PERMANENT POPULATION	FLOATING POPULATION	TOTAL	PROPOSED
	27379	7920	792	528	264	792	
WC				95	48	143	54
BASIN				95	48	143	54
URINALS				18	-	18	54

ACPL
ACPL Design Ltd

OWNER'S SIGNATURE
ARCHITECT'S SIGNATURE