


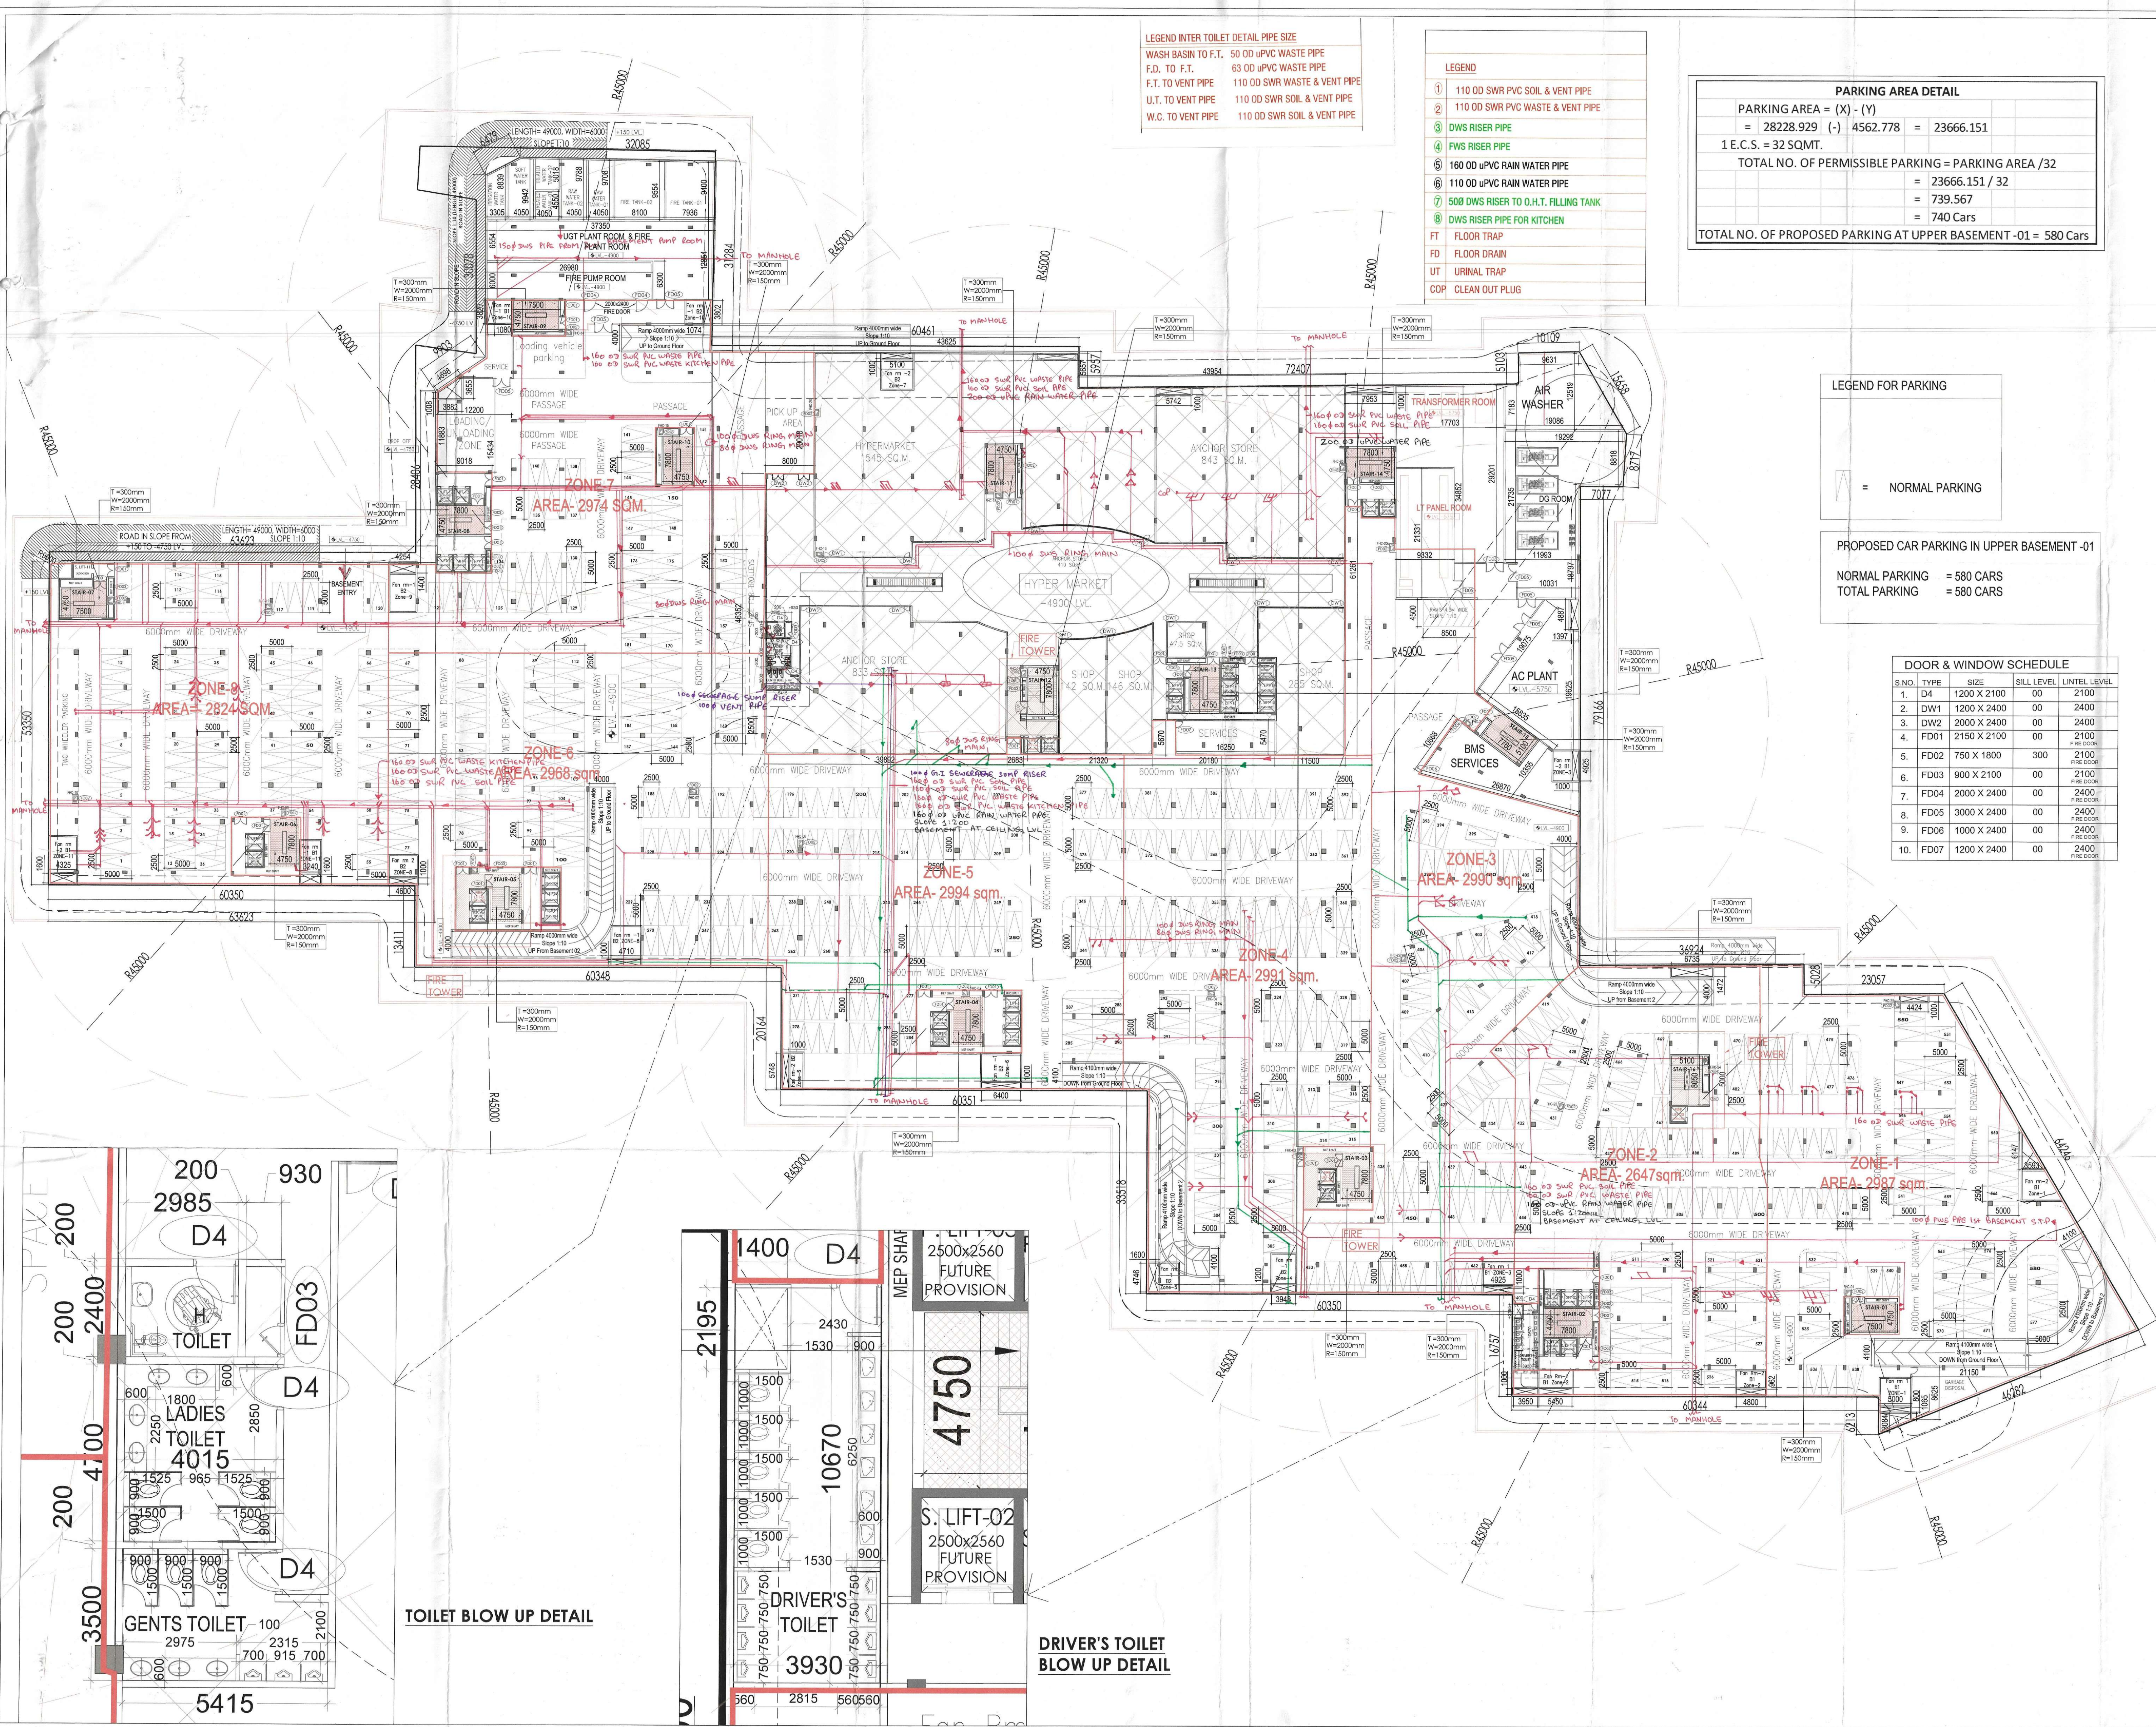

LEGEND INTER TOILET DETAIL PIPE SIZE
 WASH BASIN TO F.T. 50 OD UPVC WASTE PIPE
 F.D. TO F.T. 63 OD UPVC WASTE PIPE
 F.T. TO VENT PIPE 110 OD SWR WASTE & VENT PIPE
 U.T. TO VENT PIPE 110 OD SWR WASTE & VENT PIPE
 W.C. TO VENT PIPE 110 OD SWR WASTE & VENT PIPE

LEGEND
 ① 110 OD SWR PVC SOIL & VENT PIPE
 ② 110 OD SWR PVC WASTE & VENT PIPE
 ③ DWS RISER PIPE
 ④ FWS RISER PIPE
 ⑤ 160 OD UPVC RAIN WATER PIPE
 ⑥ 110 OD UPVC RAIN WATER PIPE
 ⑦ 500 DWS RISER TO O.H.T. FILLING TANK
 ⑧ DWS RISER PIPE FOR KITCHEN
 FT FLOOR TRAP
 FD FLOOR DRAIN
 UT URINAL TRAP
 COP CLEAN OUT PLUG

PARKING AREA DETAIL
 PARKING AREA = (X) - (Y)
 = 28228.929 (-) 4562.778 = 23666.151
 1 E.C.S. = 32 SQMT.
 TOTAL NO. OF PERMISSIBLE PARKING = PARKING AREA / 32
 = 23666.151 / 32
 = 739.567
 = 740 Cars
 TOTAL NO. OF PROPOSED PARKING AT UPPER BASEMENT -01 = 580 Cars

LEGEND FOR PARKING
 = NORMAL PARKING
 PROPOSED CAR PARKING IN UPPER BASEMENT -01
 NORMAL PARKING = 580 CARS
 TOTAL PARKING = 580 CARS

DOOR & WINDOW SCHEDULE

S.NO.	TYPE	SIZE	SILL LEVEL	LINTEL LEVEL
1.	D4	1200 X 2100	00	2100
2.	DW1	1200 X 2400	00	2400
3.	DW2	2000 X 2400	00	2400
4.	FD01	2150 X 2100	00	2100
5.	FD02	750 X 1800	300	2100
6.	FD03	900 X 2100	00	2100
7.	FD04	2000 X 2400	00	2400
8.	FD05	3000 X 2400	00	2400
9.	FD06	1000 X 2400	00	2400
10.	FD07	1200 X 2400	00	2400


NOTES:
 1. ALL DIMENSIONS ARE IN MM.
 2. GATE AND BOUNDARY WALL SHALL BE AS PER STANDARD DESIGN.
 3. OPENINGS SHALL BE PROVIDED IN EXISTING BUILDING INCLUDING BASEMENTS AS PER N.E.C.
 4. RAIN WATER HARVESTING SYSTEM WILL BE PROVIDED AS PER APPLICABLE NORMS.
 5. 100% POWER BACK UP WILL BE PROVIDED FOR LIFTS & ESSENTIAL SERVICE AREAS.
 6. DISABLED RAMP @ 1:12 SLOPE WITH POORAM HIGH RAILING.
 7. ALL BUILDINGS ARE MECHANICALLY VENTILATED.
 8. BUILDING WILL BE DESIGNED (STRUCTURED) AS PER RELEVANT I.S. CODES FOR EARTHQUAKE RESISTANCE.

PROJECT
 REVISED BUILDING PLAN OF
 COMMERCIAL COLONY MEASURING
 10.4375 ACRES (LICENCE NO.56 OF 2013
 DATED 10.07.2013) IN SECTOR -88,
 GURUGRAM MANESAR URBAN COMPLEX
 BEING DEVELOPED BY AMB INFRABUILD
 PVT. LTD.


ACPL
 ACPL Design Ltd
 24/24, Sector-88, Gurgaon
 T: +91 11 42044444
 F: +91 11 42044444
 E: info@acpldesign.com

DRAWING TITLE: UPPER BASEMENT-01
 SCALE: NTS
 NORTH: N
 DRAWING NO.: 16

OWNER'S SIGNATURE:
 ARCHITECT'S SIGNATURE:

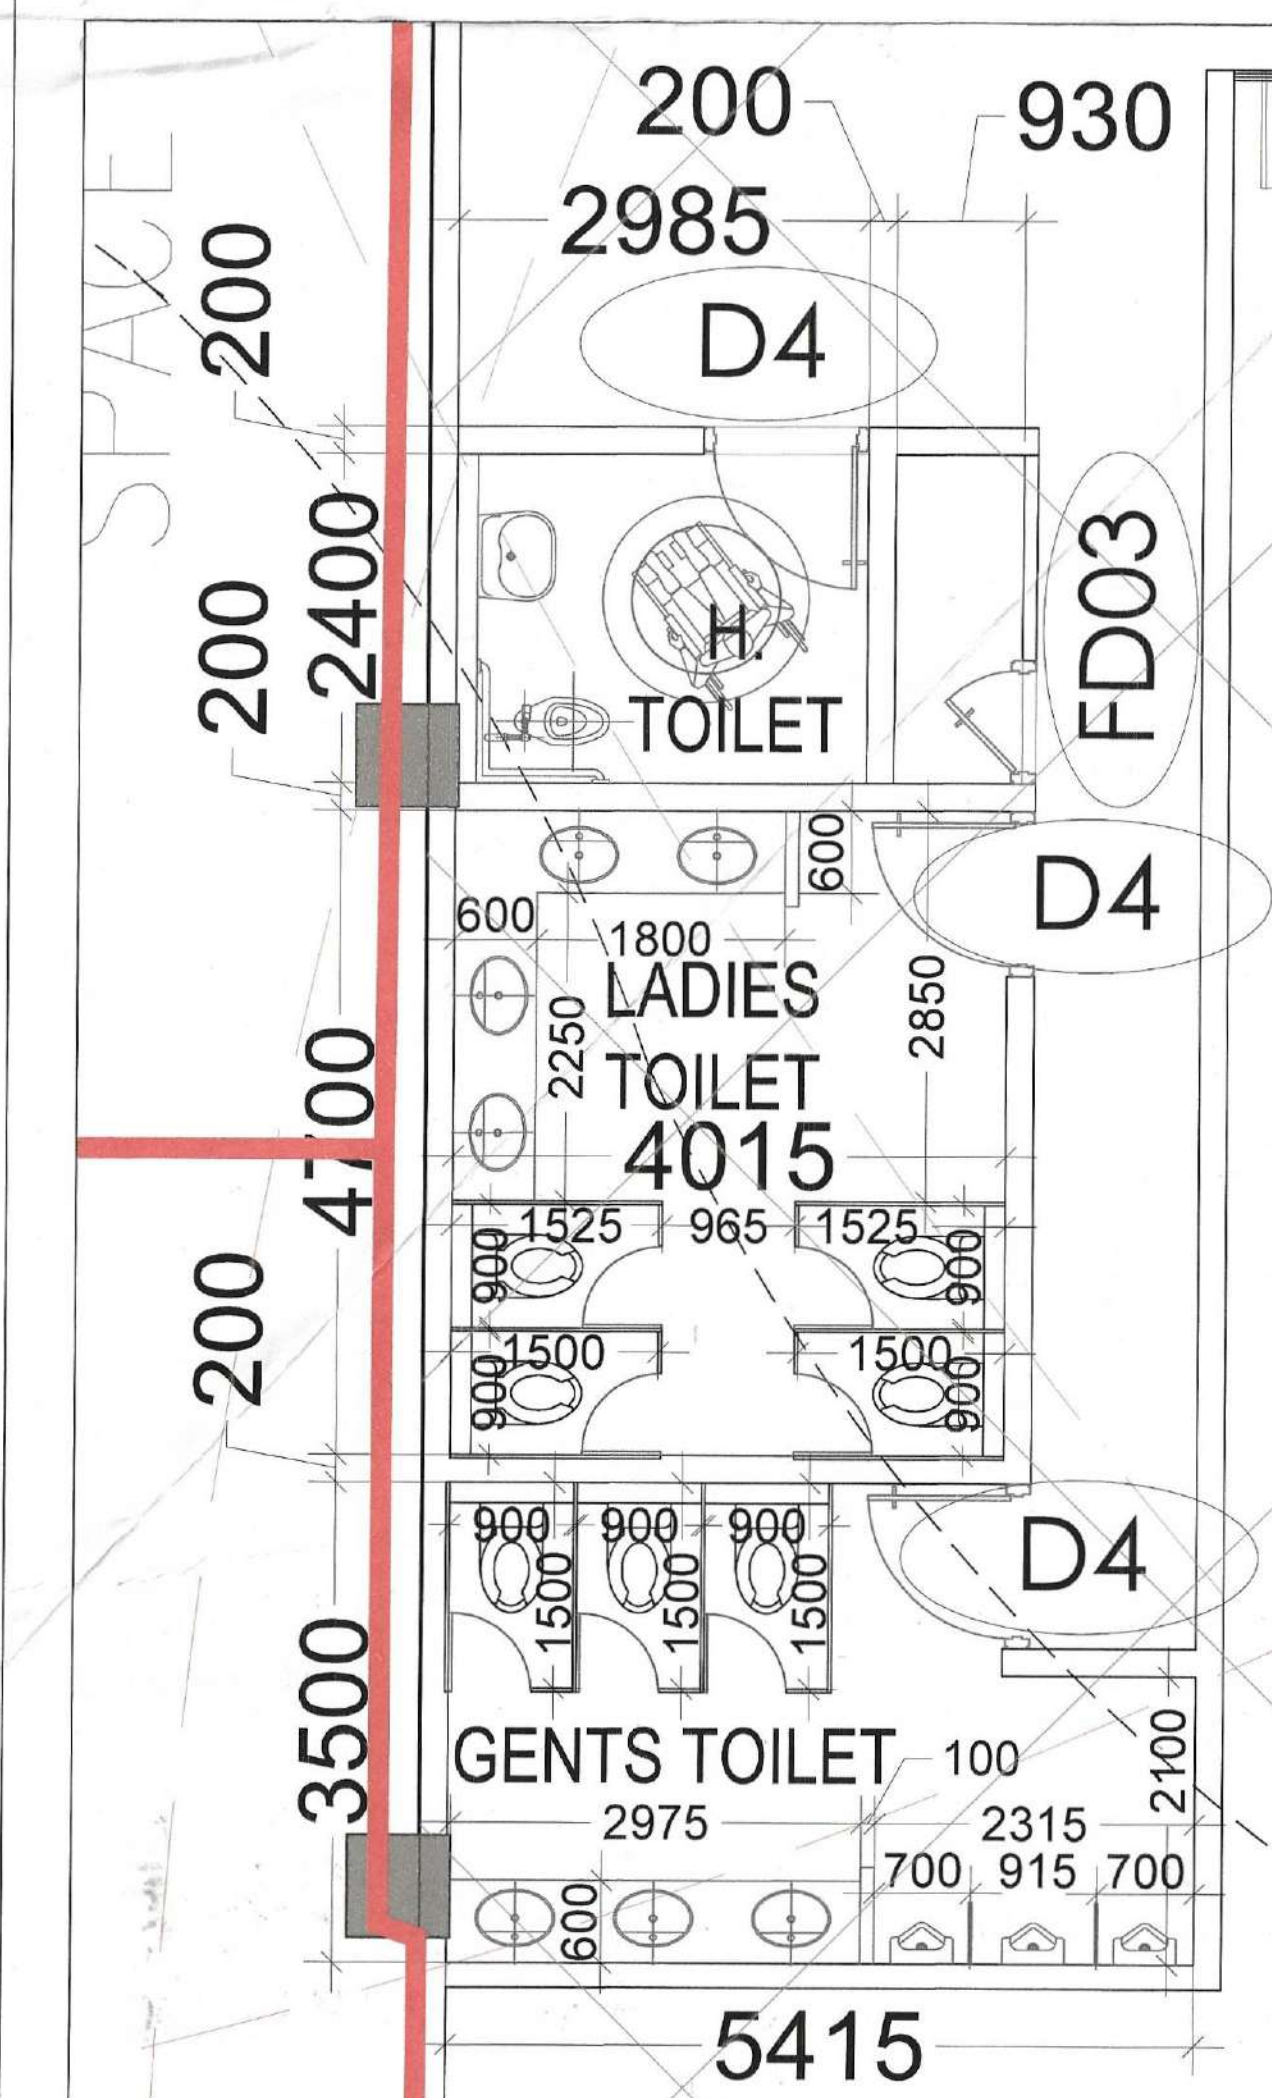

TOILET BLOW UP DETAIL

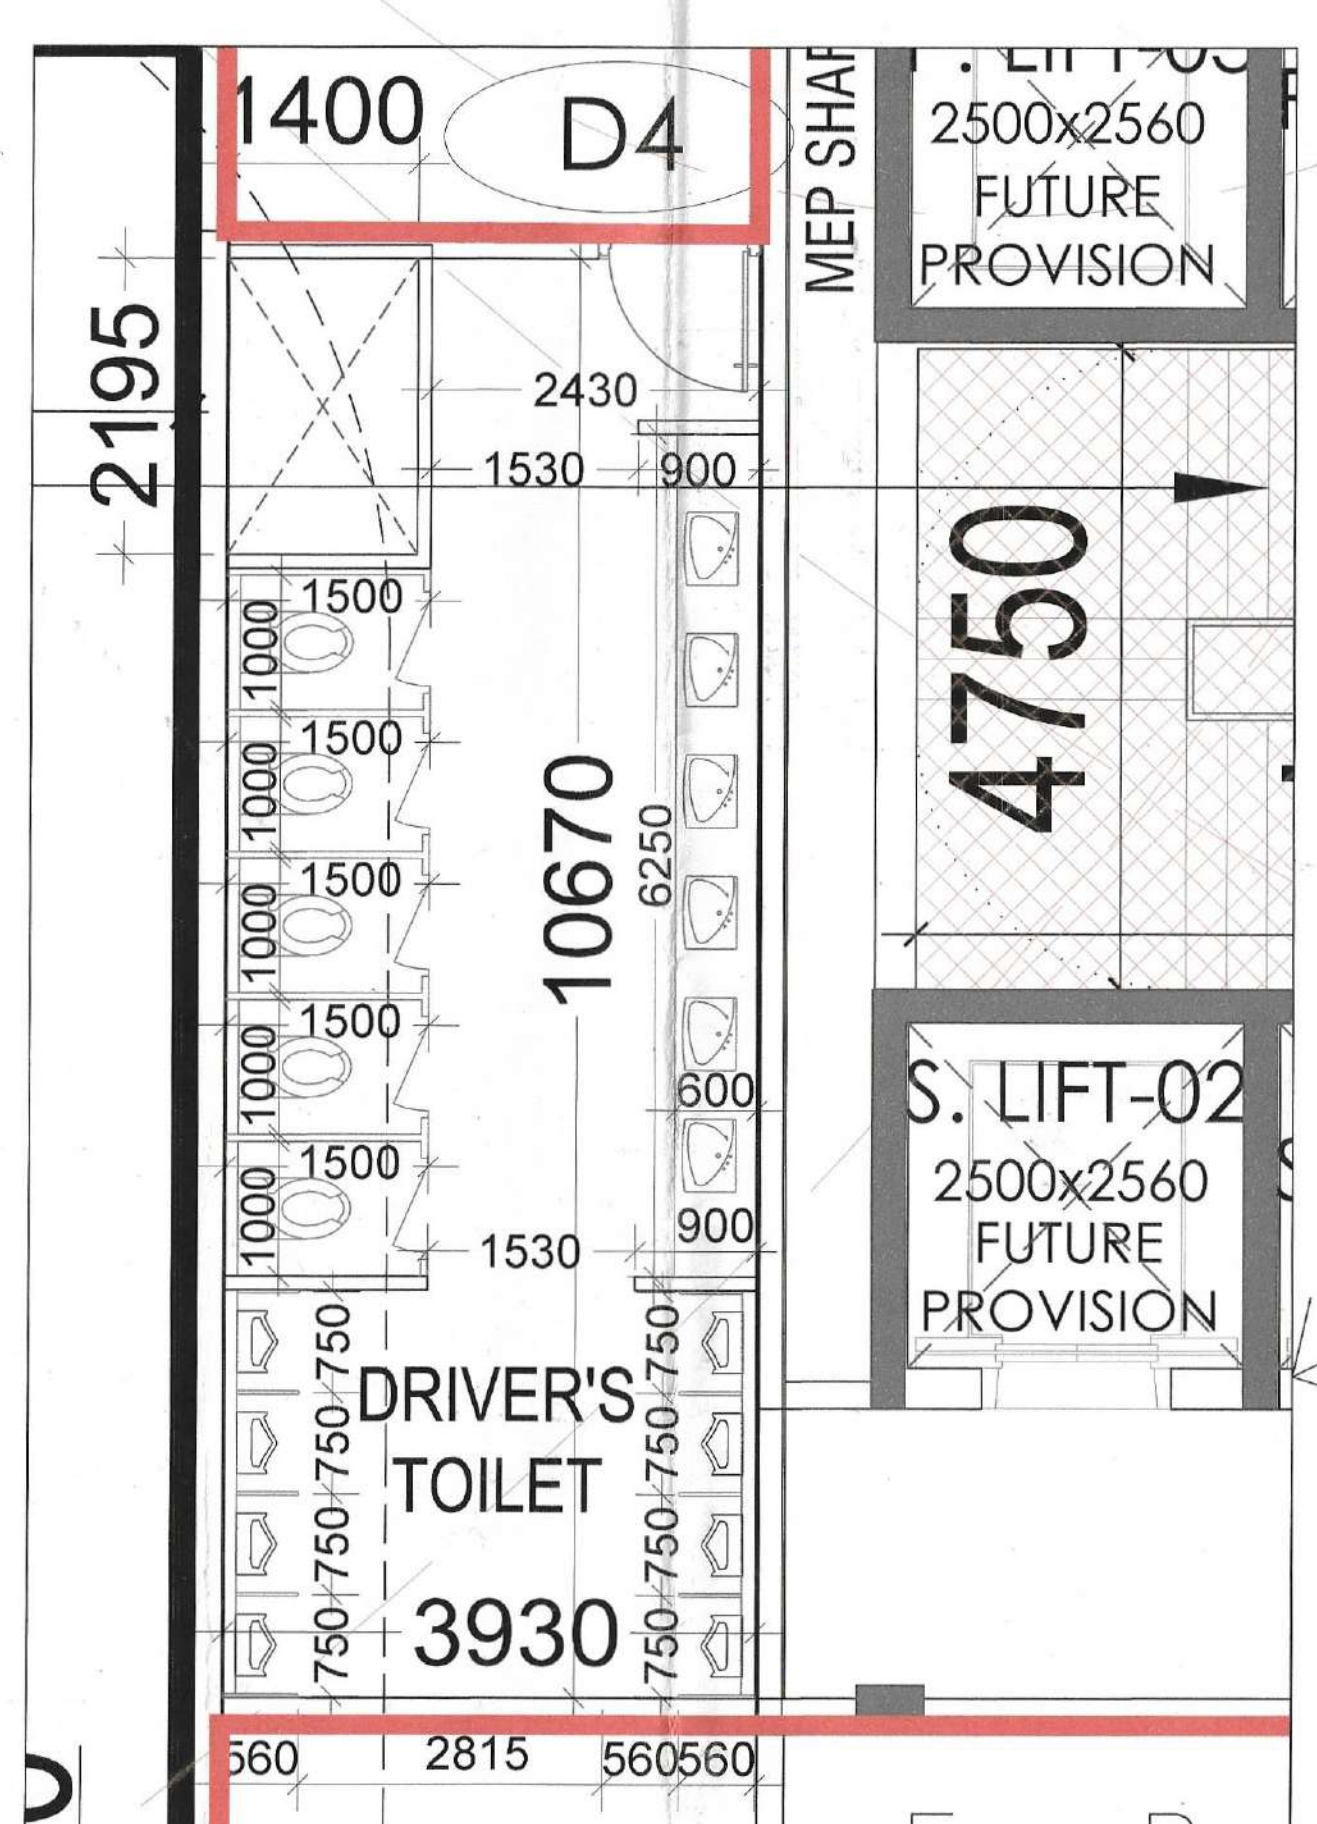

DRIVER'S TOILET BLOW UP DETAIL