


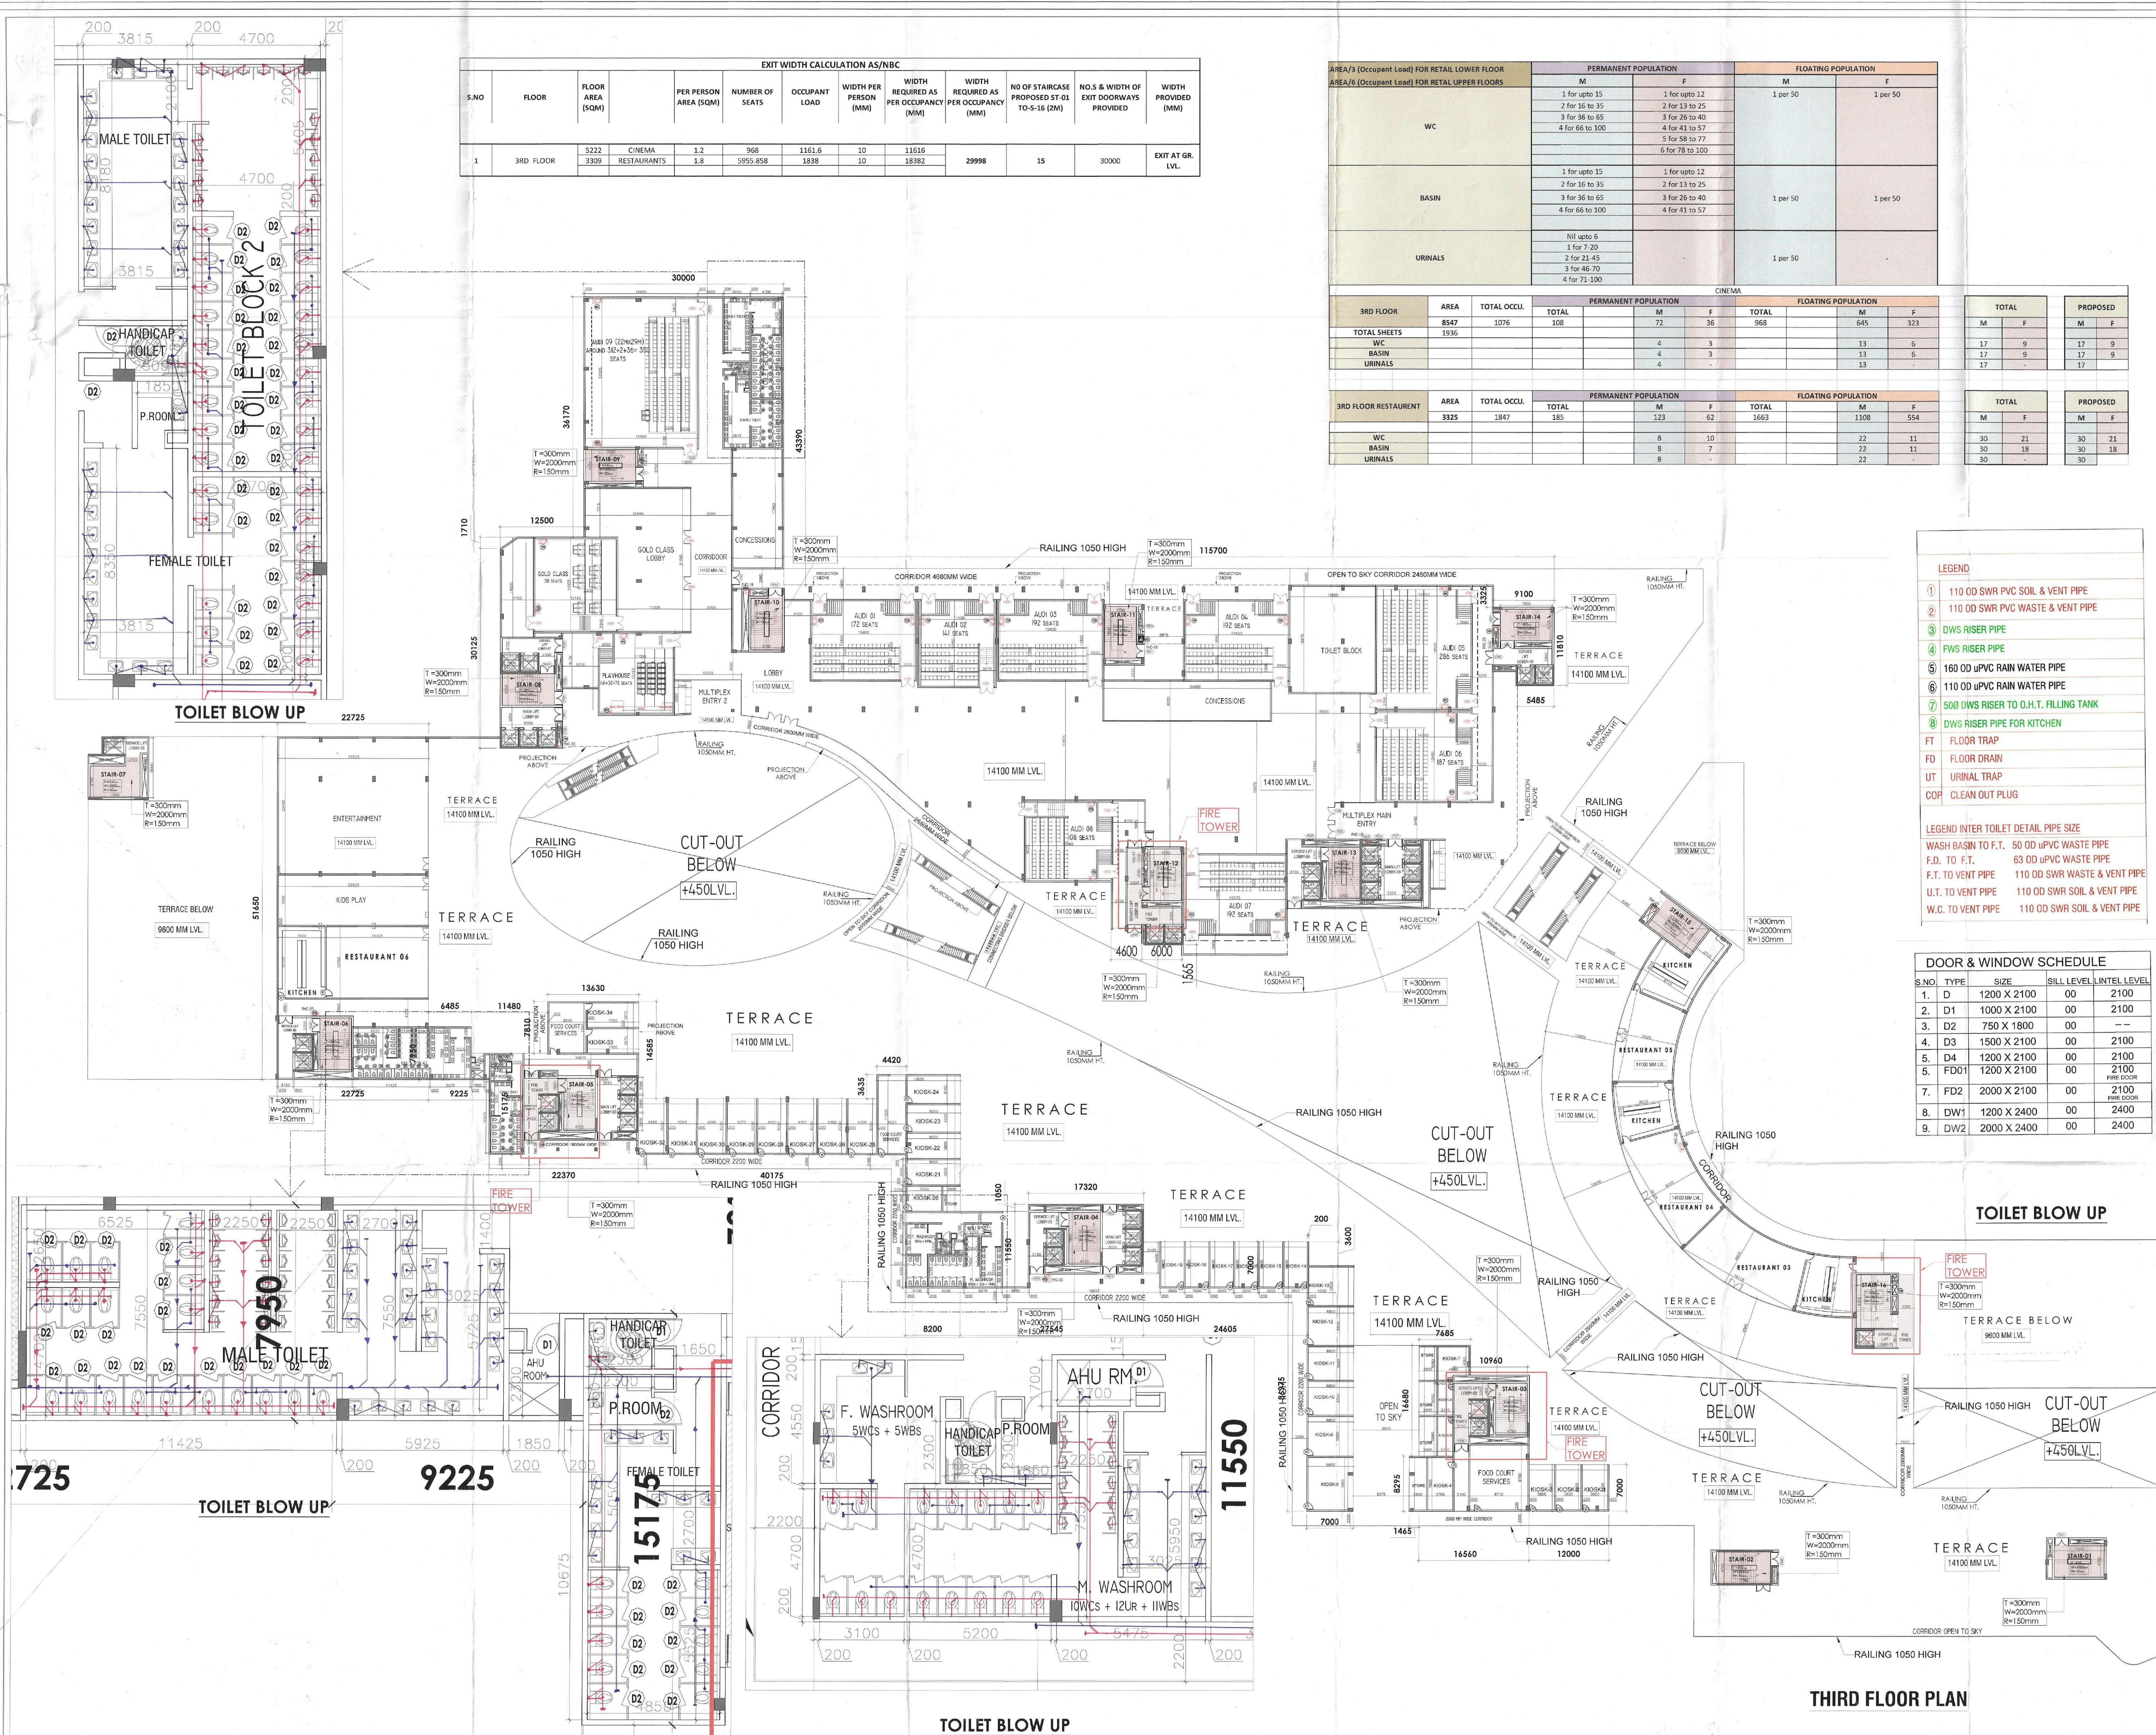

This is a "PROVISIONAL BUILDING PLAN" approved only for the purpose of inviting objections from the general public

Architect (HQ) STP(HQ) STP(C) CTP(C)

Member Secretary Member Chairman

BPAC BPAC BPAC


 DINESH

 P.A.

 A.T.P.

DDT (HQ)
Member
BPAC

ALL SHALL BE AS PER STANDARD DESIGN.
 IDIED IN ENTIRE BUILDING INCLUDING
 SYSTEM WILL BE PROVIDED AS PER
 U. BE PROVIDED FOR LISTS & ESSENTIAL SERVICE

OPEN WITH 900MM HIGH RAILING.
NATURALLY VENTILATED
ROOFED (STRUCTURES) AS PER RELEVANT I.S.CODES FOR
NOT MORE THAN 45 METER

ING PLAN OF COLONY MEASURING

(LICENCE NO.56 OF 2013
013) IN SECTOR -88,
ANESAR URBAN COMPLEX
PER BY 1142, INERABULU

16/08/2021

PL Architecture
Management
Planning

SCALE	NORTH:-	DRAWING N
-------	---------	-----------

AN	1:200	N 	09
----	-------	---	----

ARCHITECT
CA/97/21741

ARCHITECT'S SIGNATURE