


This is a "PROVISIONAL BUILDING PLAN" approved only for the purpose of inviting objections from the general public.

[Signatures]
STRONG
BAC
CTP
BAC
P.A. A.T.P.

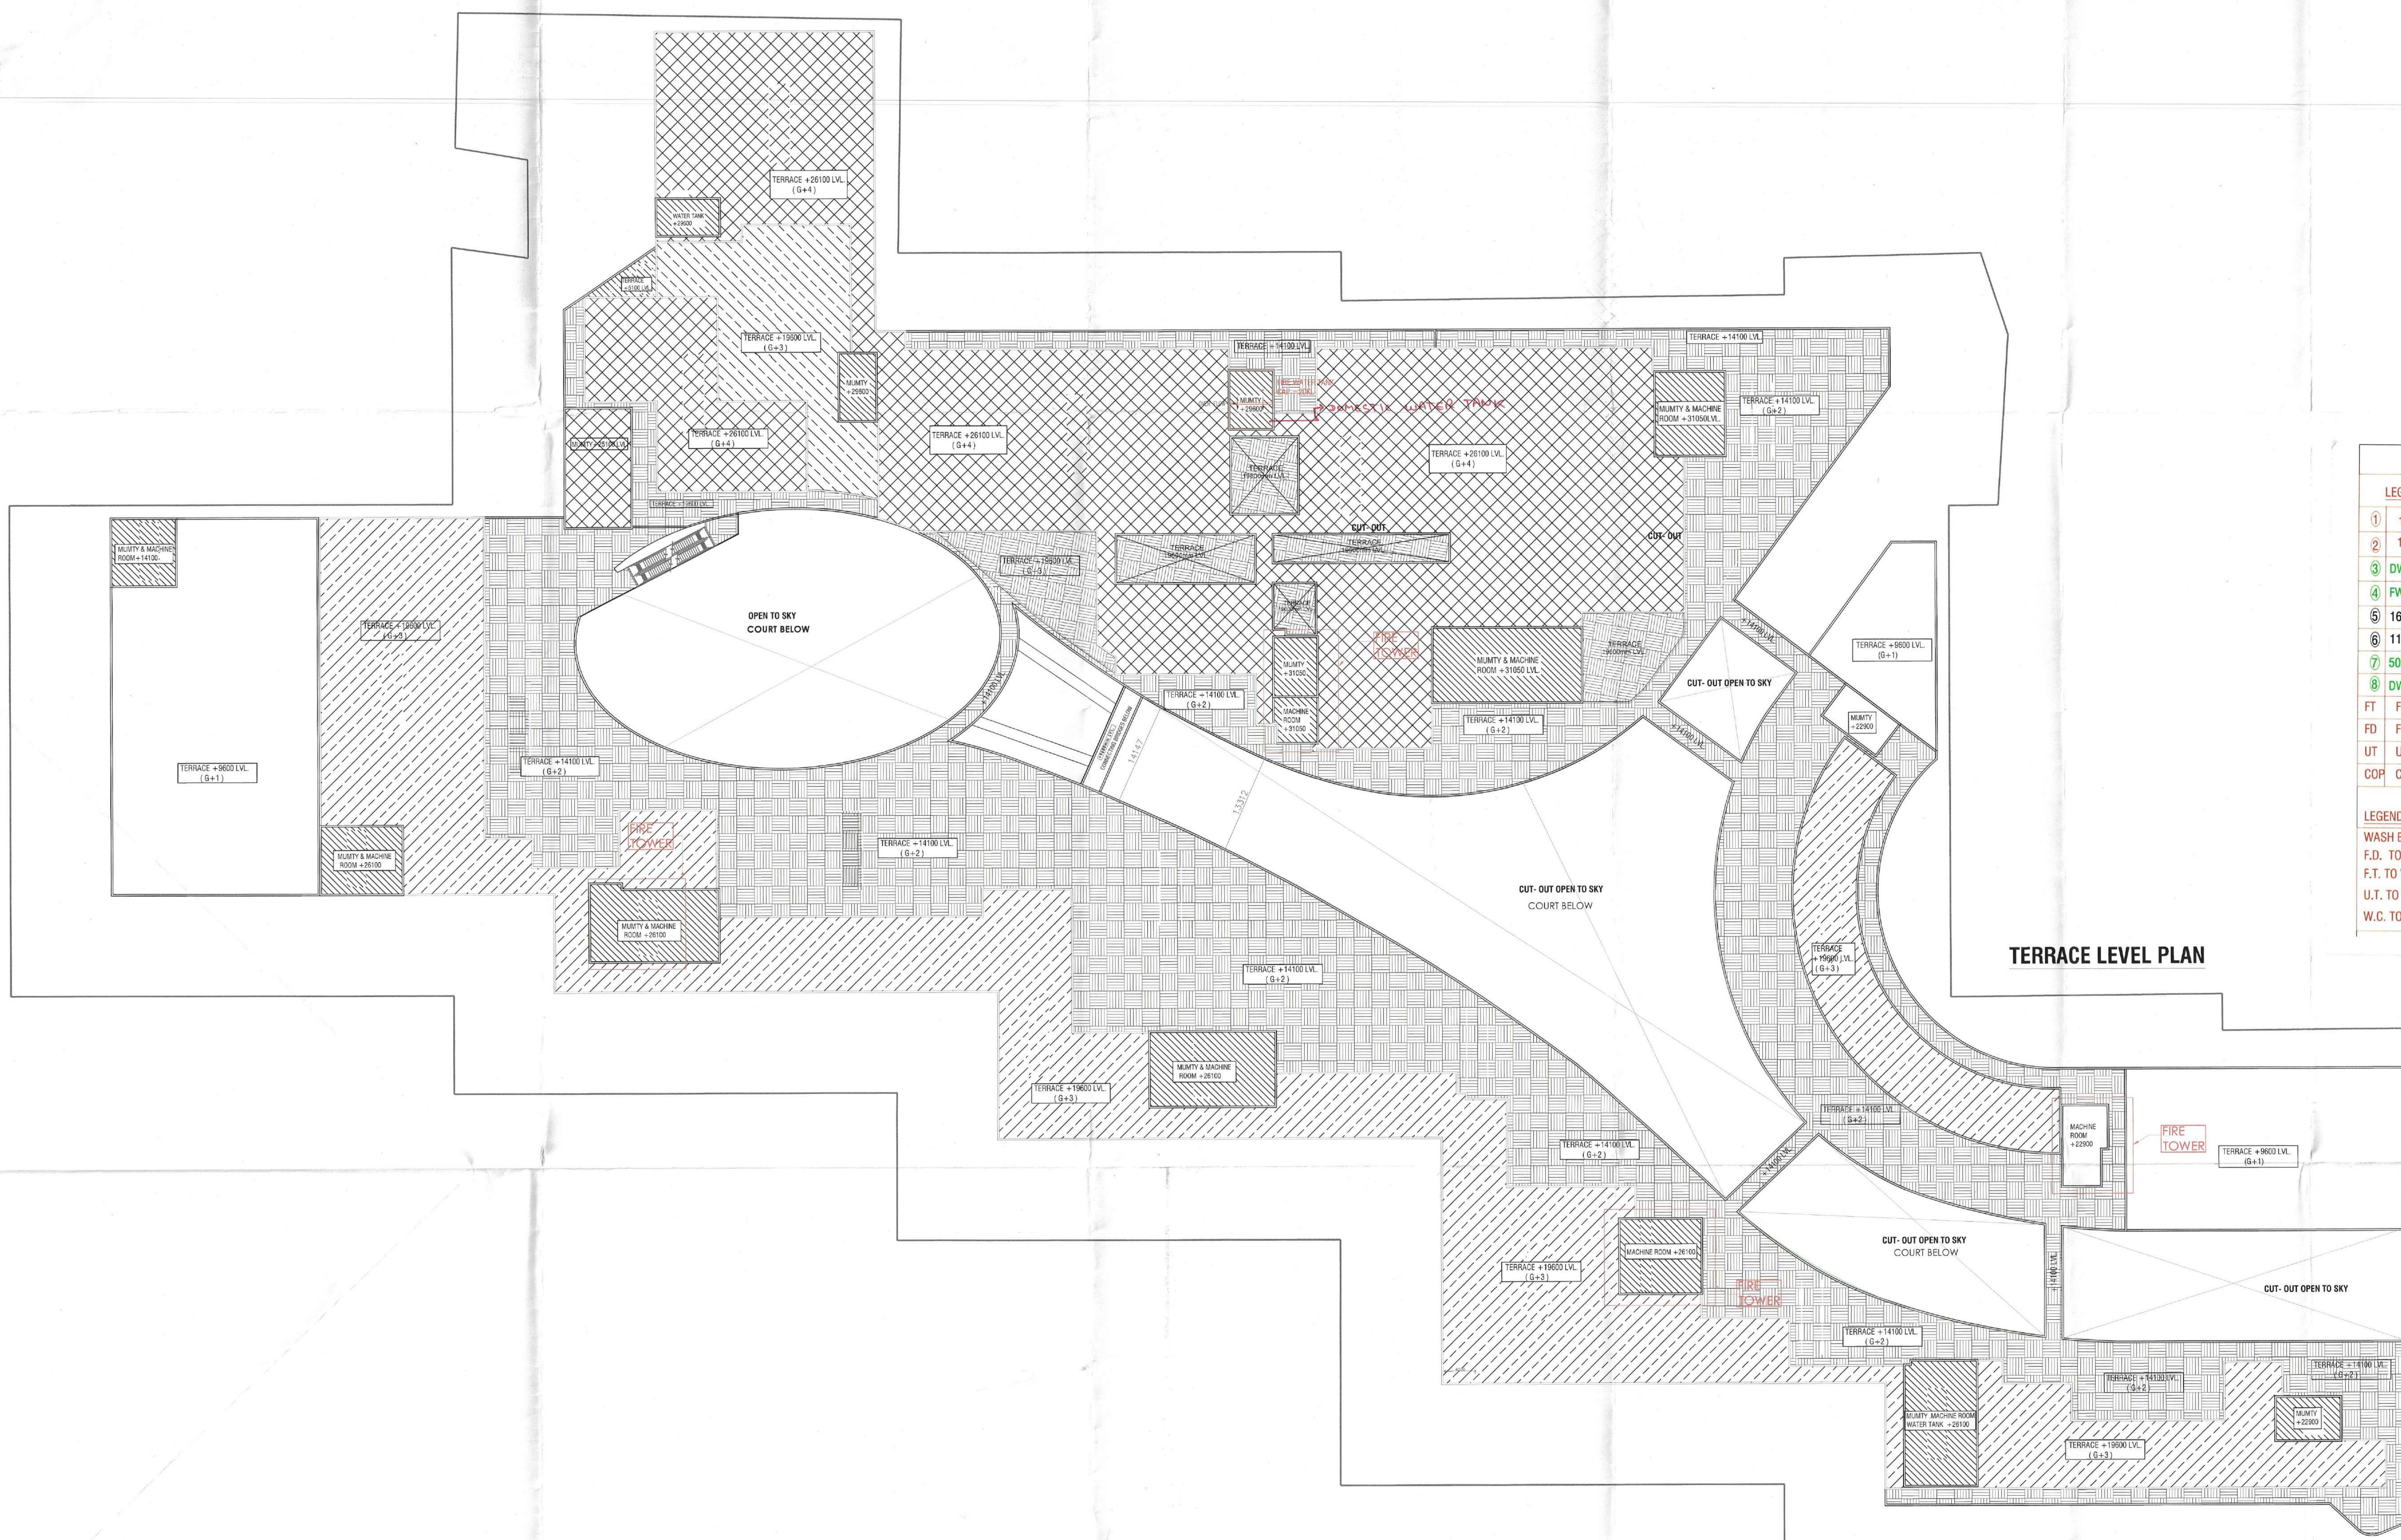

LEGEND	
1	110 OD SWR PVC SOIL & VENT PIPE
2	110 OD SWR PVC WASTE & VENT PIPE
3	DWS RISER PIPE
4	FWS RISER PIPE
5	160 OD uPVC RAIN WATER PIPE
6	110 OD uPVC RAIN WATER PIPE
7	500 DWS RISER TO O.H.T. FILLING TANK
8	DWS RISER PIPE FOR KITCHEN
FT	FLOOR TRAP
FD	FLOOR DRAIN
UT	URINAL TRAP
COP	CLEAN OUT PLUG

LEGEND INTER TOILET DETAIL PIPE SIZE	
WASH BASIN TO F.T.	50 OD uPVC WASTE PIPE
F.D. TO F.T.	63 OD uPVC WASTE PIPE
F.T. TO VENT PIPE	110 OD SWR WASTE & VENT PIPE
U.T. TO VENT PIPE	110 OD SWR SOIL & VENT PIPE
W.C. TO VENT PIPE	110 OD SWR SOIL & VENT PIPE

NOTES:

1. ALL DIMENSIONS ARE IN MM.
2. GATE AND BOUNDARY WALL SHALL BE AS PER STANDARD DESIGN.
3. SPARKLESS WILL BE PROVIDED IN ENTIRE BUILDING INCLUDING BASEMENTS AS PER N.C.
4. RAIN WATER HARVESTING SYSTEM WILL BE PROVIDED AS PER APPLICABLE NORMS.
5. 100% POWER BACK UP WILL BE PROVIDED FOR LIFTS & ESSENTIAL SERVICE AREAS.
6. DISABLED RAMP @ 1:12 SLOPE WITH KOSMAN HIGH RAISING.
7. ALL BUILDINGS ARE MECHANICALLY VENTILATED.
8. BUILDING WILL BE DESIGNED (STRUCTURES) AS PER RELEVANT I.S CODES FOR EARTHQUAKE RESISTANCE.

PROJECT
REVISED BUILDING PLAN OF
COMMERCIAL COLONY MEASURING
10.4375 ACRES (LICENCE NO.56 OF 2013
DATED 10.07.2013) IN SECTOR -88,
GURUGRAM MANESAR URBAN COMPLEX
BEING DEVELOPED BY AMB INFRABUILD
PVT. LTD.

Checked & found ok
(General service only)
forwarding letter
14/2/2014

[Signature]
Member
BAC

ACPL
ACPL Design Ltd
ISO 9001:2015
Architecture
Management
Planning
C-14 Sector 11, Gurgaon-1
New Delhi 110016 India
T: +91 11 46240400
F: +91 11 46240400
www.acpldesign.com

DRAWING TITLE
**TERRACE FLOOR
PLAN**

SCALE
1:200

NORTH

DRAWING NO.
13

OWNER'S SIGNATURE

ARCHITECT'S SIGNATURE
[Signature]
KUMMEET SHANGARI
ARCHITECT
7721741