


LEGEND	
	SEWERAGE MANHOLE
	DRAINAGE MANHOLE
	RAIN WATER HARVESTING

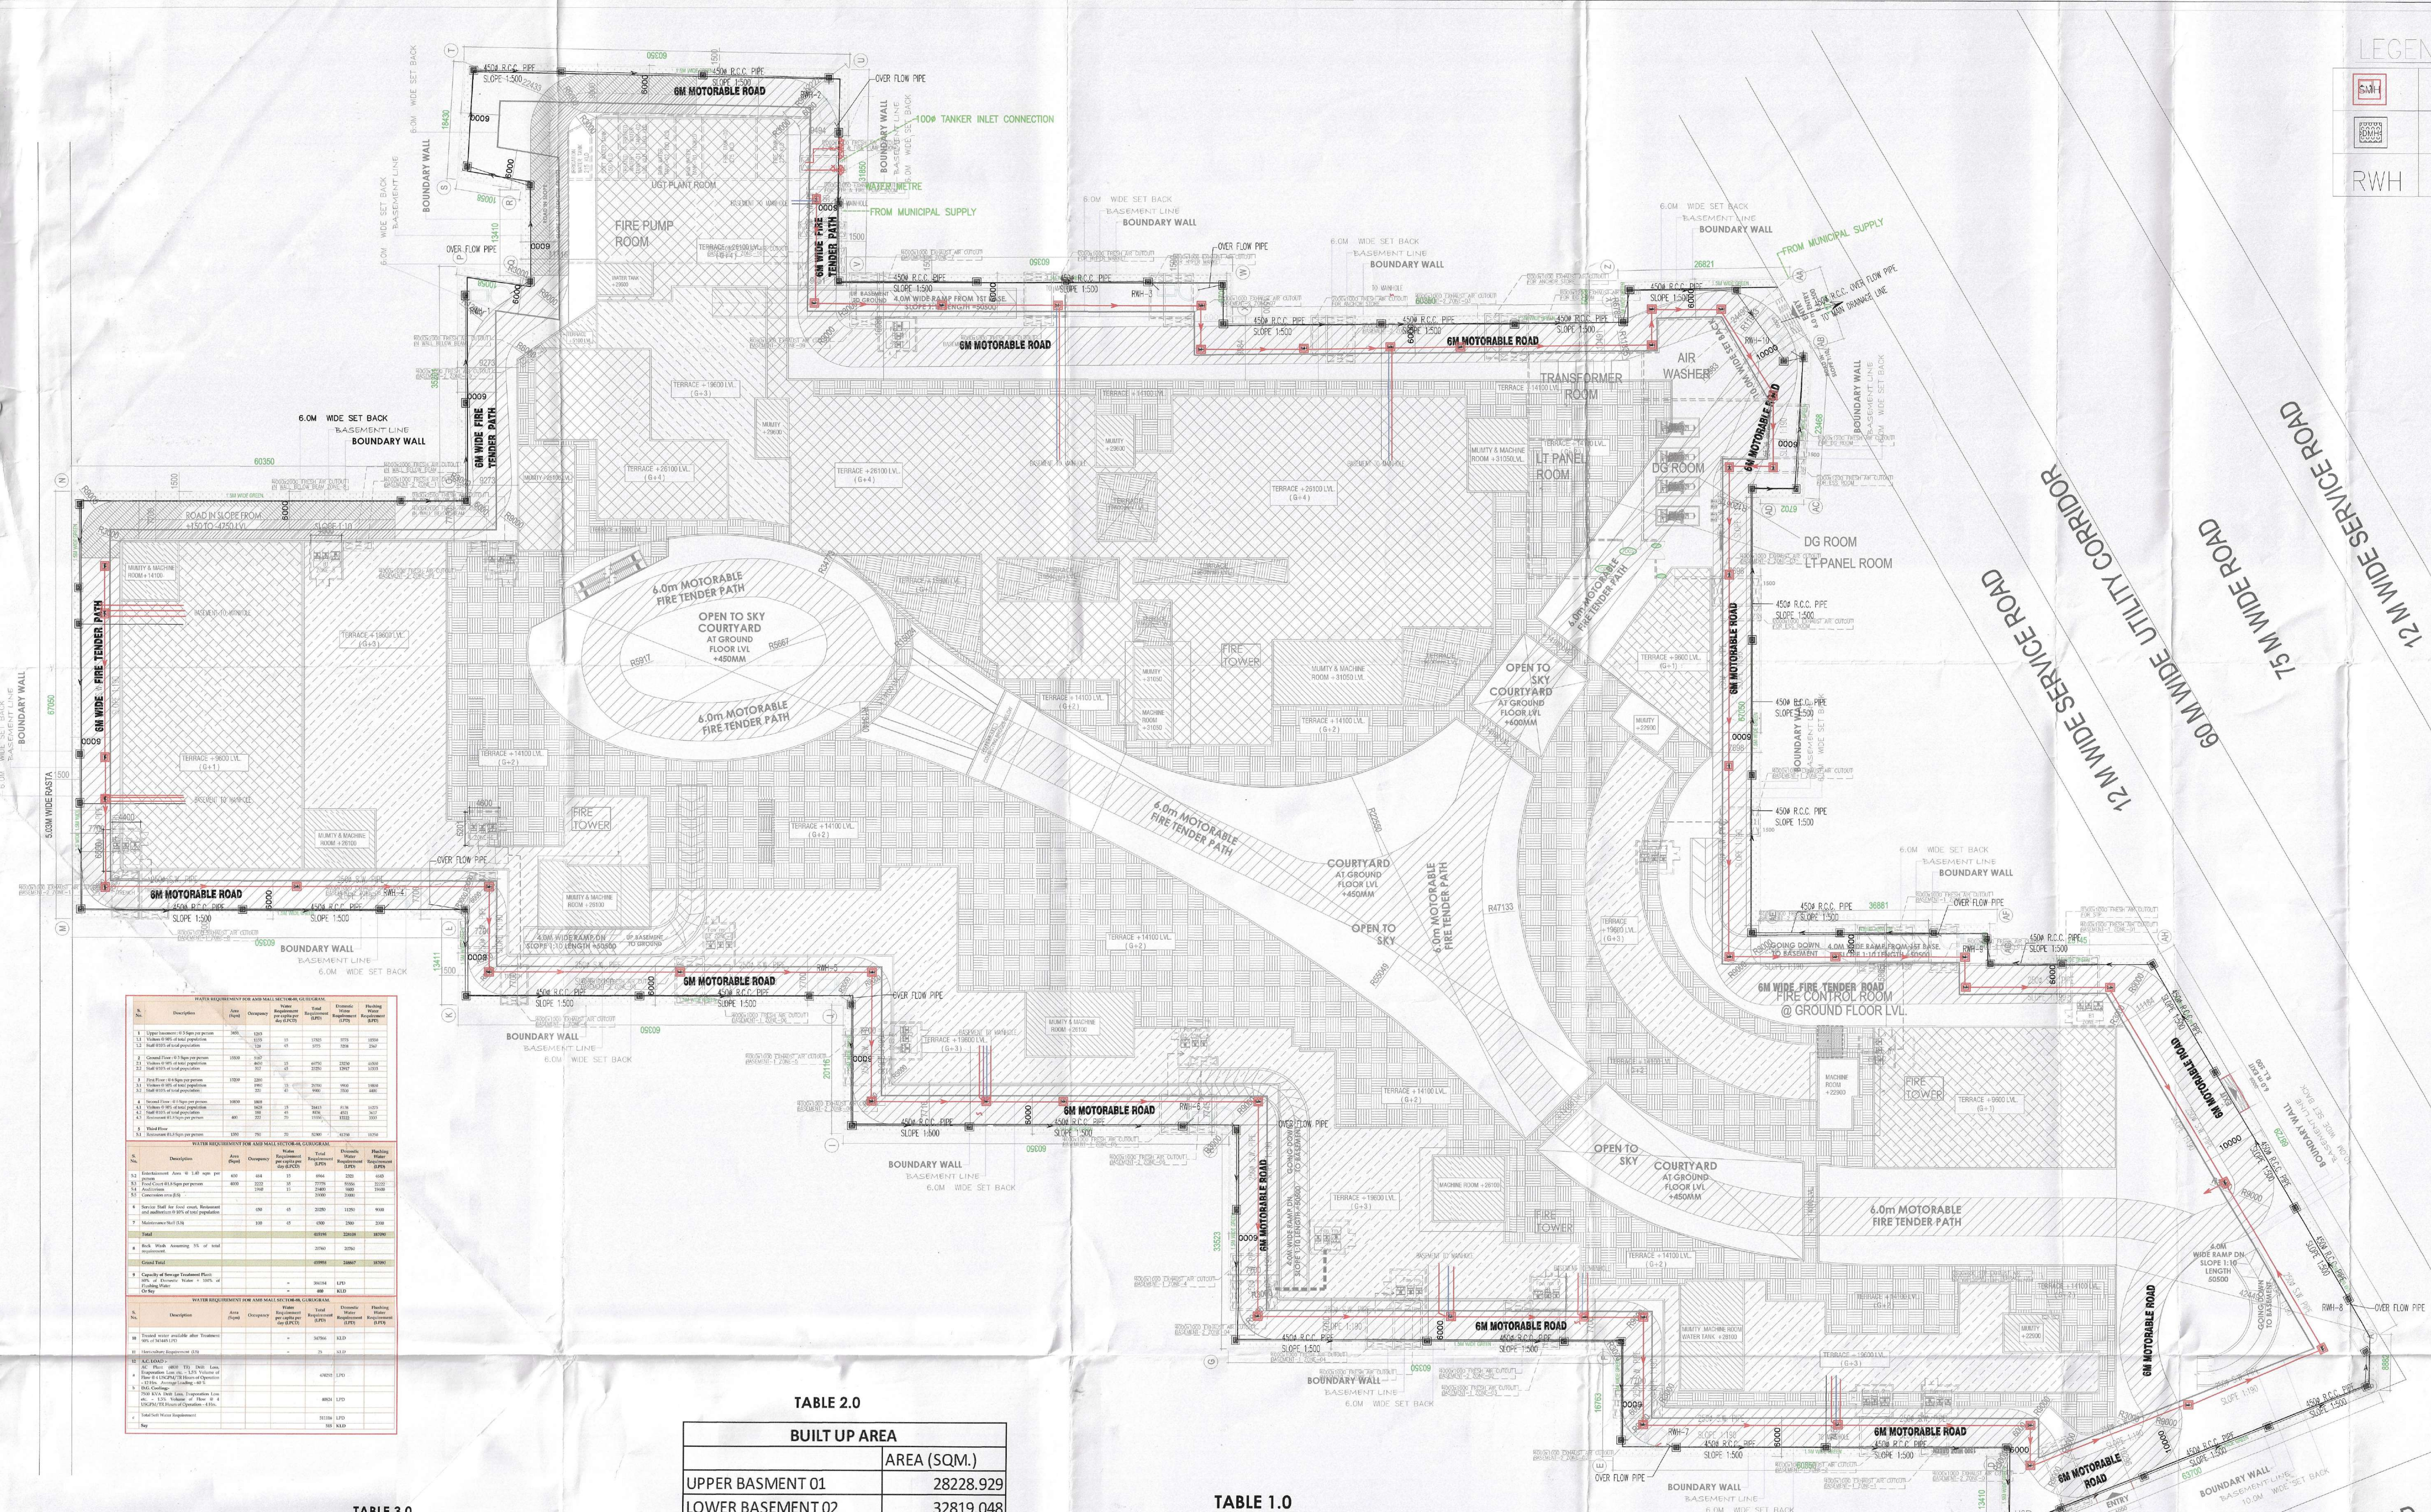

TABLE 3.0

PARKING REQUIRED	
AREA (SQM.)	1 ECS CAR NUMBERS
TOTAL FAR AREA	78966.15
UPPER BASMENT 01	
NORMAL PARKING	580
LOWER BASMENT 02	
STACK PARKING	310
NORMAL PARKING	690
G. TOTAL	PROPOSED= 1580

TABLE 2.0

BUILT UP AREA	
	AREA (SQM.)
UPPER BASMENT 01	28228.929
LOWER BASMENT 02	32819.048
HYPER MARKET (UPPER BASMENT)	5824.559
GROUND FLOOR	23,910.155
FIRST FLOOR	18961.26
SECOND FLOOR	16594.935
THIRD FLOOR	9265.343
FOURTH FLOOR	5249.918
MUMTY & MACHINE ROOM	3611.526
TOTAL BUILT UP AREA	144465.673
NON FAR AREA	
	AREA (SQM.)
UPPER BASMENT 01	28228.929
LOWER BASMENT 02	32819.048
MUMTY & MACHINE ROOM	3611.526
TOTAL	64,659.503

TABLE 1.0

AREA STATEMENT	
	ACRE
TOTAL AREA OF THE SITE	10.4375
PERMISSIBLE F.A.R	175%
ADDITIONAL "GRINA (4-50%) F.A.R	12%
TOTAL PERMISSIBLE FAR	187%
PERMISSIBLE GROUND COVERAGE	60%
PROPOSED	
GROUND COVERAGE	56.606%
PROPOSED FAR	186.951%
FAR AREA	
HYPER MARKET LOWER BASMENT-01	5824.554
GROUND FLOOR AREA	23833.451
FIRST FLOOR AREA	18959.35
SECOND FLOOR AREA	16568.067
THIRD FLOOR AREA	8530.81
FOURTH FLOOR AREA	5249.918
TOTAL FAR AREA	78966.15
PROPOSED BASEMENT AREA	
1ST. BASEMENT AREA	28228.929
2ND. BASEMENT AREA	32819.048
TOTAL BASEMENT AREA	61047.977

PROJECT
REVISED BUILDING PLAN OF
COMMERCIAL COLONY MEASURING
10.4375 ACRES (LICENCE NO.56 OF 2013
DATED 10.07.2013) IN SECTOR -88,
GURUGRAM MANESAR URBAN COMPLEX
BEING DEVELOPED BY AMB INFRABUILD
PVT. LTD.

NOTES:
1. ALL DIMENSIONS ARE IN MM.
2. GATE AND BOUNDARY WALL SHALL BE AS PER STANDARD DESIGN.
3. SPREMLER WILL BE PROVIDED IN INSIDE BUILDING INCLUDING
BASEMENTS AS PER N.C.C.
4. MAIN WATER HARVESTING SYSTEM WILL BE PROVIDED AS PER
APPLICABLE NORMS.
5. 100% POWER BACK UP WILL BE PROVIDED FOR LIFTS & ESSENTIAL SERVICE
AREAS.
6. TERRAZED RAMP @ 1:12 SLOPE WITH NORMAL HIGH RAISING.
7. ALL BUILDINGS ARE MECHANICALLY VENTILATED.
8. BUILDING WILL BE DESIGNED (STRUCTURES) AS PER RELEVANT I.S.CODES FOR
EARTHQUAKE RESISTANCE.

This is a "PROVISIONAL BUILDING PLAN"
approved only for the purpose of inviting
objections from the general public.

Signature of Architect
Signature of Engineer
Signature of Surveyor

ACPL Design Ltd

1001, 1002, 1003,