


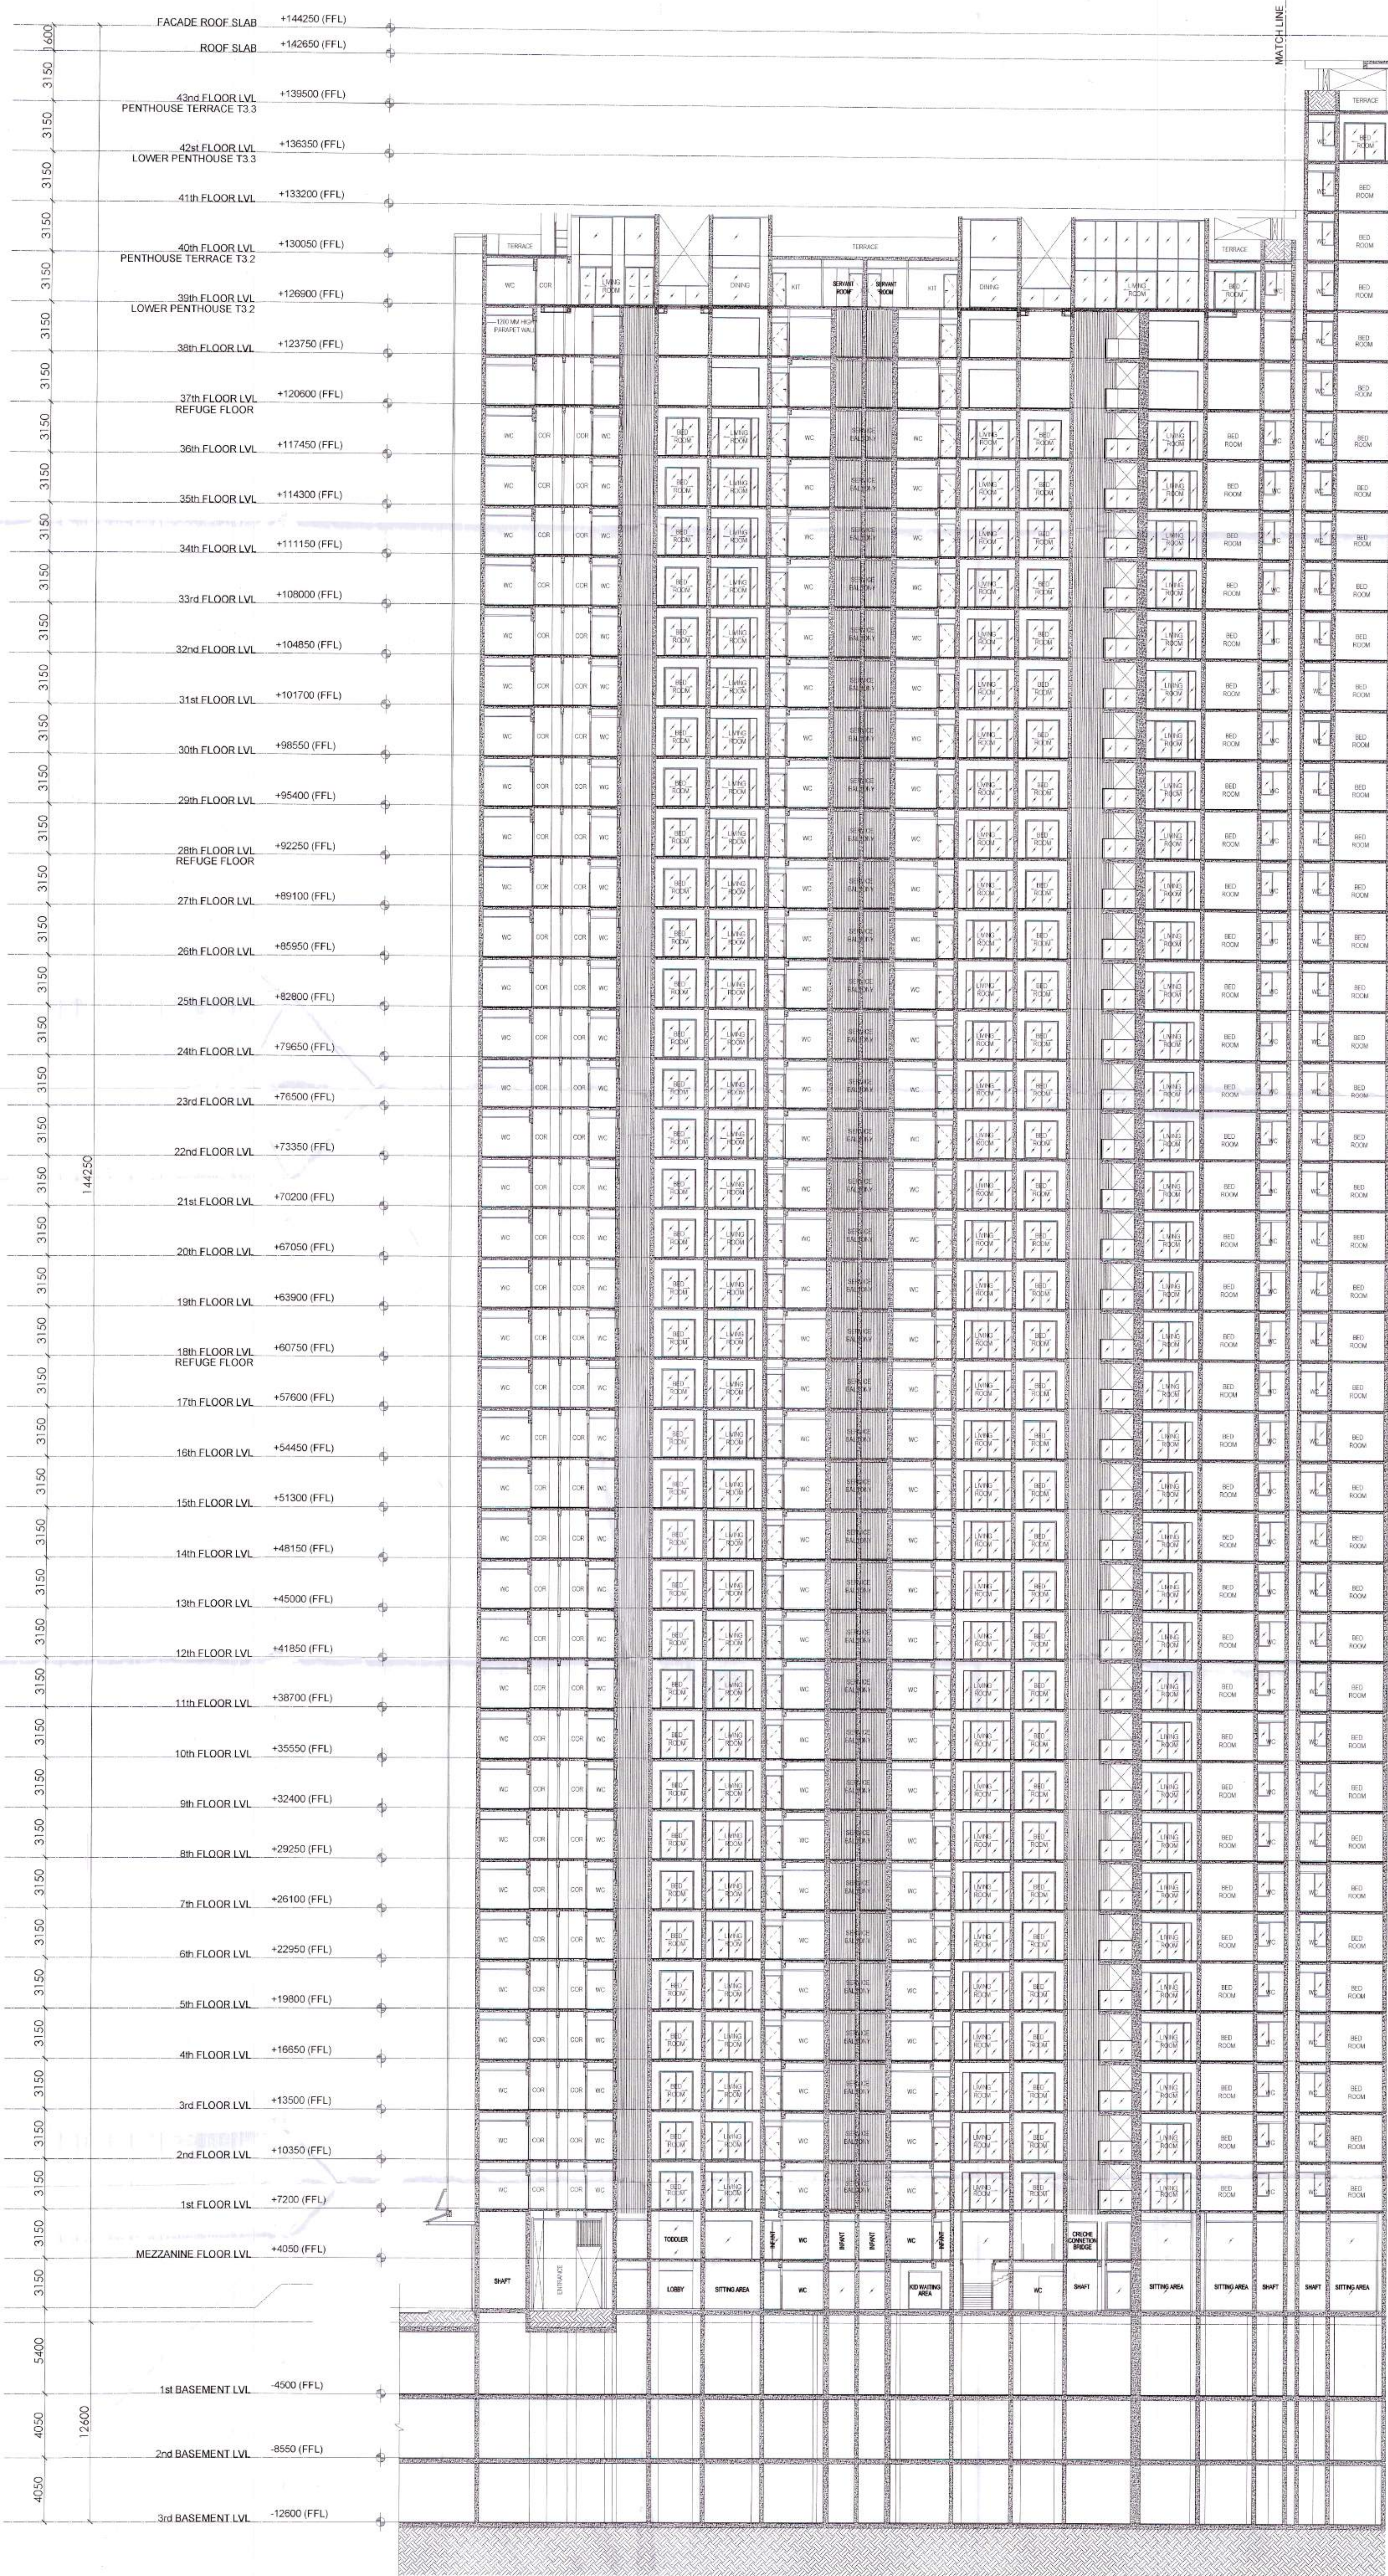

AUTHORITY STAMP

This is a ~~PROVISIONAL BUILDING PLAN~~
approved only for the purpose of inviting
objections from the general public

D.T.P. (HQ)	S.T.P. (HQ)	S.T.P. (G)	S.T.P. (Hr)
Member	Member Secretary	Member	Chairman
B.P.A.C.	B.P.A.C.	B.P.A.C.	B.P.A.C.

~~Eng~~
 AD

~~V₀~~
~~PA~~

~~ATP~~
 ATP(HQ)

~~Consultant~~

KEY PLAN

SANCTIONED
TO BE READ WITH THIS OFFICE
MEMO NO.:
DATED:

 (Dinesh Kumar)
 PA/1

PROJECT ARCHITECT:-
railey cognel architects

Rajeev agarwal architects
j - 1963, chittaranjan park
new delhi - 110019
tel: 011- 40526848
website: www.rajeevagarwal.com

STRUCTURE

NNC DESIGN INTERNATIONAL

CONSULTING STRUCTURAL ENGINEERS

G-70, 2nd FLOOR, JASWANT PLAZA, NEAR KALINI
MAIN SARITA VIHAR ROAD, OKHLA, NEW DELHI-110025
PHONE NO. : +91-11-25948734/5/6/7/8 FAX: 26111111
E-Mail : nnc_consultants@hotmail.com
Web : www.nncdesigninternational.com

MEP Consultants
PDA
190, 2nd Floor, F.I.E., Patparganj

M-9717071532; Tel/Fax:

PROJ ECT LANDSCAPE CONSULTANTS

Greenbox Designs

P-1/23, DLF City Phase 2
Gurgaon

Haryana, India

PROJECT TITLE	
---------------	--

REVISED BUILDING PLANS OF GROUP 1
UNDER TOD POLICY DATED 09.02.2016
MEASURING 30.38125 ACRES (LICENCE

MEASURING 30.38125 ACRES (LICENCE
04.06.2013) GRANTED FOR 25.10 ACRES
2014 DATED 08.08.2014 GRANTED FOR 5

ADDITIONAL AREA MEASURING 2.90 AC
2023 DATED 18.08.2023) IN SECTOR-36-A

GURGAON MANESAR URBAN COMPLEX
DEVELOPED BY KRISUMI CORPORATIO

ARCHITECT'S SIGNATURE / STAMP :

11/11/2019

RAJEEV KUMAR AGARWAL
ARCHITECT CA/88/1915

STRUCTURE CONSULTANT SIGNATURE / STAMP: _____

OWNER SIGNATURE / STAMP :

For KRISUMI CORPORATION PVT. LTD.

Authorised Signatory

DRAWING TITLE :

TOWER 3.2 & 3.3

(SECTION -1C)

DATE	
SCALE	


1:150 (A0)

4 SEPTEMBER 2023


DRAWING NO.	
-------------	--

PH3 -T3.2 & 3.3 - SE -14

[illegible]

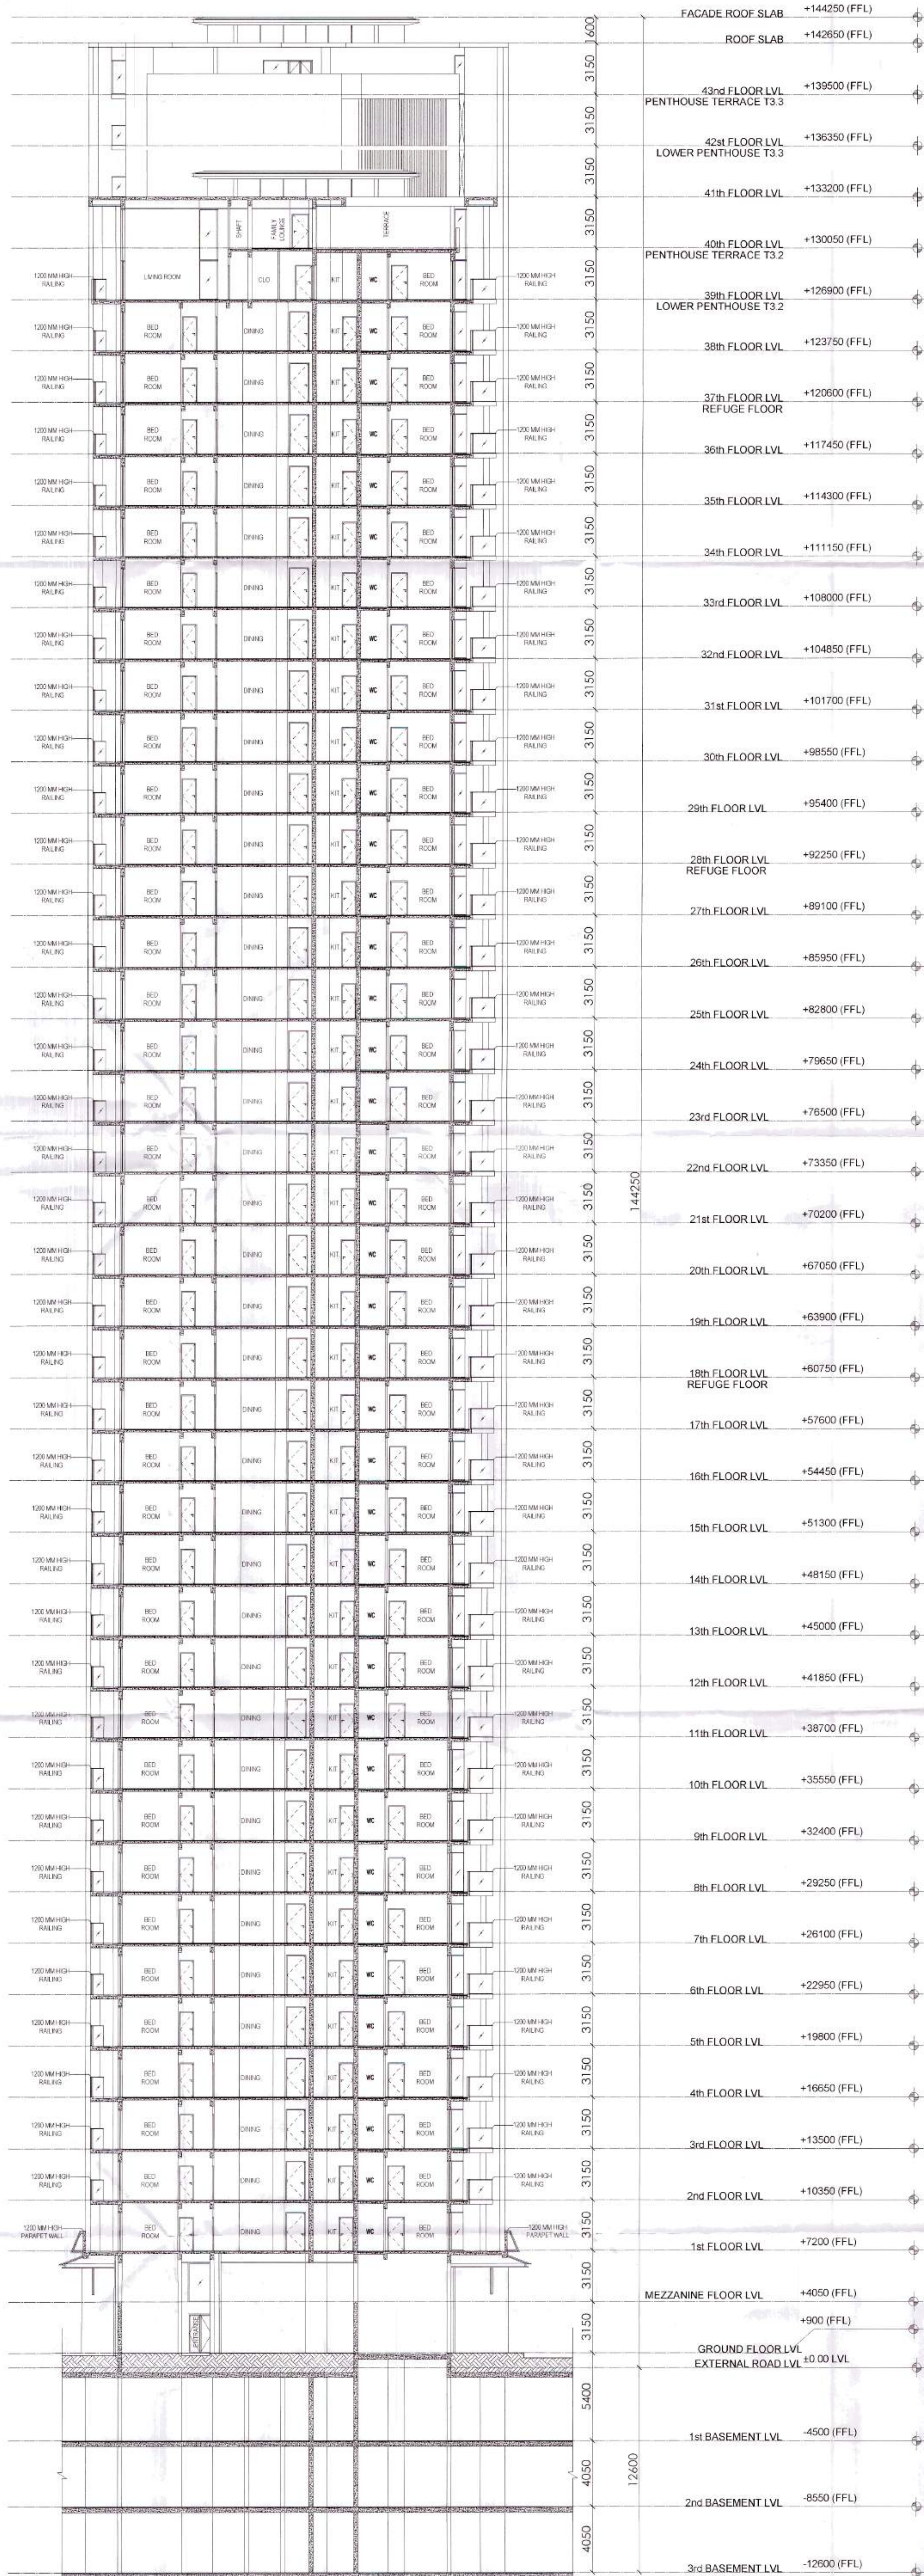

AUTHORITY STAMP: This is a PROVISIONAL BUILDING PLAN approved only for the purpose of lodging objections from the general public. DTP(HQ) S.T.P(HQ) S.T.P(HQ) S.T.P(HQ) Member Member Member Member B.P.A.C. B.P.A.C. B.P.A.C. B.P.A.C. AD PA ATP(HQ) Consultant Architect TO BE READ WITH THIS OFFICE 1:1000 NO. DATED: (Dinesh Kumar) (PAHQ)	
PROJECT ARCHITECT:- rajeev agarwal architects J-1963, Chhatrapati Park New Delhi - 110019 Tel: 011-40529848 Website: www.rajeevagarwal.com	
STRUCTURE	NNC DESIGN INTERNATIONAL NNC CONSULTING STRUCTURAL ENGINEERS C-28, 2nd Floor, Gurgaon Road, New Gurgaon Main Santa Teresa Road, Gurgaon, New Gurgaon-122002 Phone No: +91-11-2340745/7/8 FAX: 2340748 E-Mail: nnc_consultants@outlook.com Web: www.nnc-designinternational.com
MEP Consultants	PDA 190, 2nd Floor, F.I.E., Patparganj Industrial Area, Delhi-110002 M: 9717071532, Tel/Fax: +91-11-4240301-2
PROJECT LANDSCAPE CONSULTANTS	Greenbox Designs P-1/23, DLF City Phase 2 Gurgaon Haryana, India
PROJECT TITLE REVISED BUILDING PLANS OF GROUP HOUSING COLONY UNDER TOD POLICY DATED 09.02.2016 FOR THE AREA MEASURING 30.38125 ACRES (LICENCE NO. 39 OF 2013 DATED 04.06.2013) GRANTED FOR 25.10 ACRES & LICENCE NO. 85 OF 2014 DATED 08.08.2014 GRANTED FOR 2.38125 ACRES AND ADDITIONAL AREA MEASURING 2.30 ACRES (LICENCE NO. 166 OF 2023 DATED 18.08.2023) IN SECTOR-36-A GURGAON MANESAR URBAN COMPLEX BEING DEVELOPED BY KRISUMI CORPORATION PVT. LTD.	
ARCHITECT'S SIGNATURE / STAMP: RAJEEV KUMAR AGARWAL ARCHITECT: CASE/1918	
STRUCTURE CONSULTANT SIGNATURE / STAMP: 	
OWNER SIGNATURE / STAMP: For KRISUMI CORPORATION PVT. LTD. Rajeev Kumar Agarwal DDT (HO) Member B.P.A.C.	
DRAWING TITLE: TOWER 3.2 & 3.3 (SECTION -2)	
DATE	
SCALE 1:150 (A0)	RELEASED FOR: ☐ INFORMATION ☐ EIA ☐ TENDER ☐ ADVANCE COPY ☒ SUBMISSION DRG ☐ GPC
DRAWING NO. PH3 -T3.2 & 3.3 - SE -16	

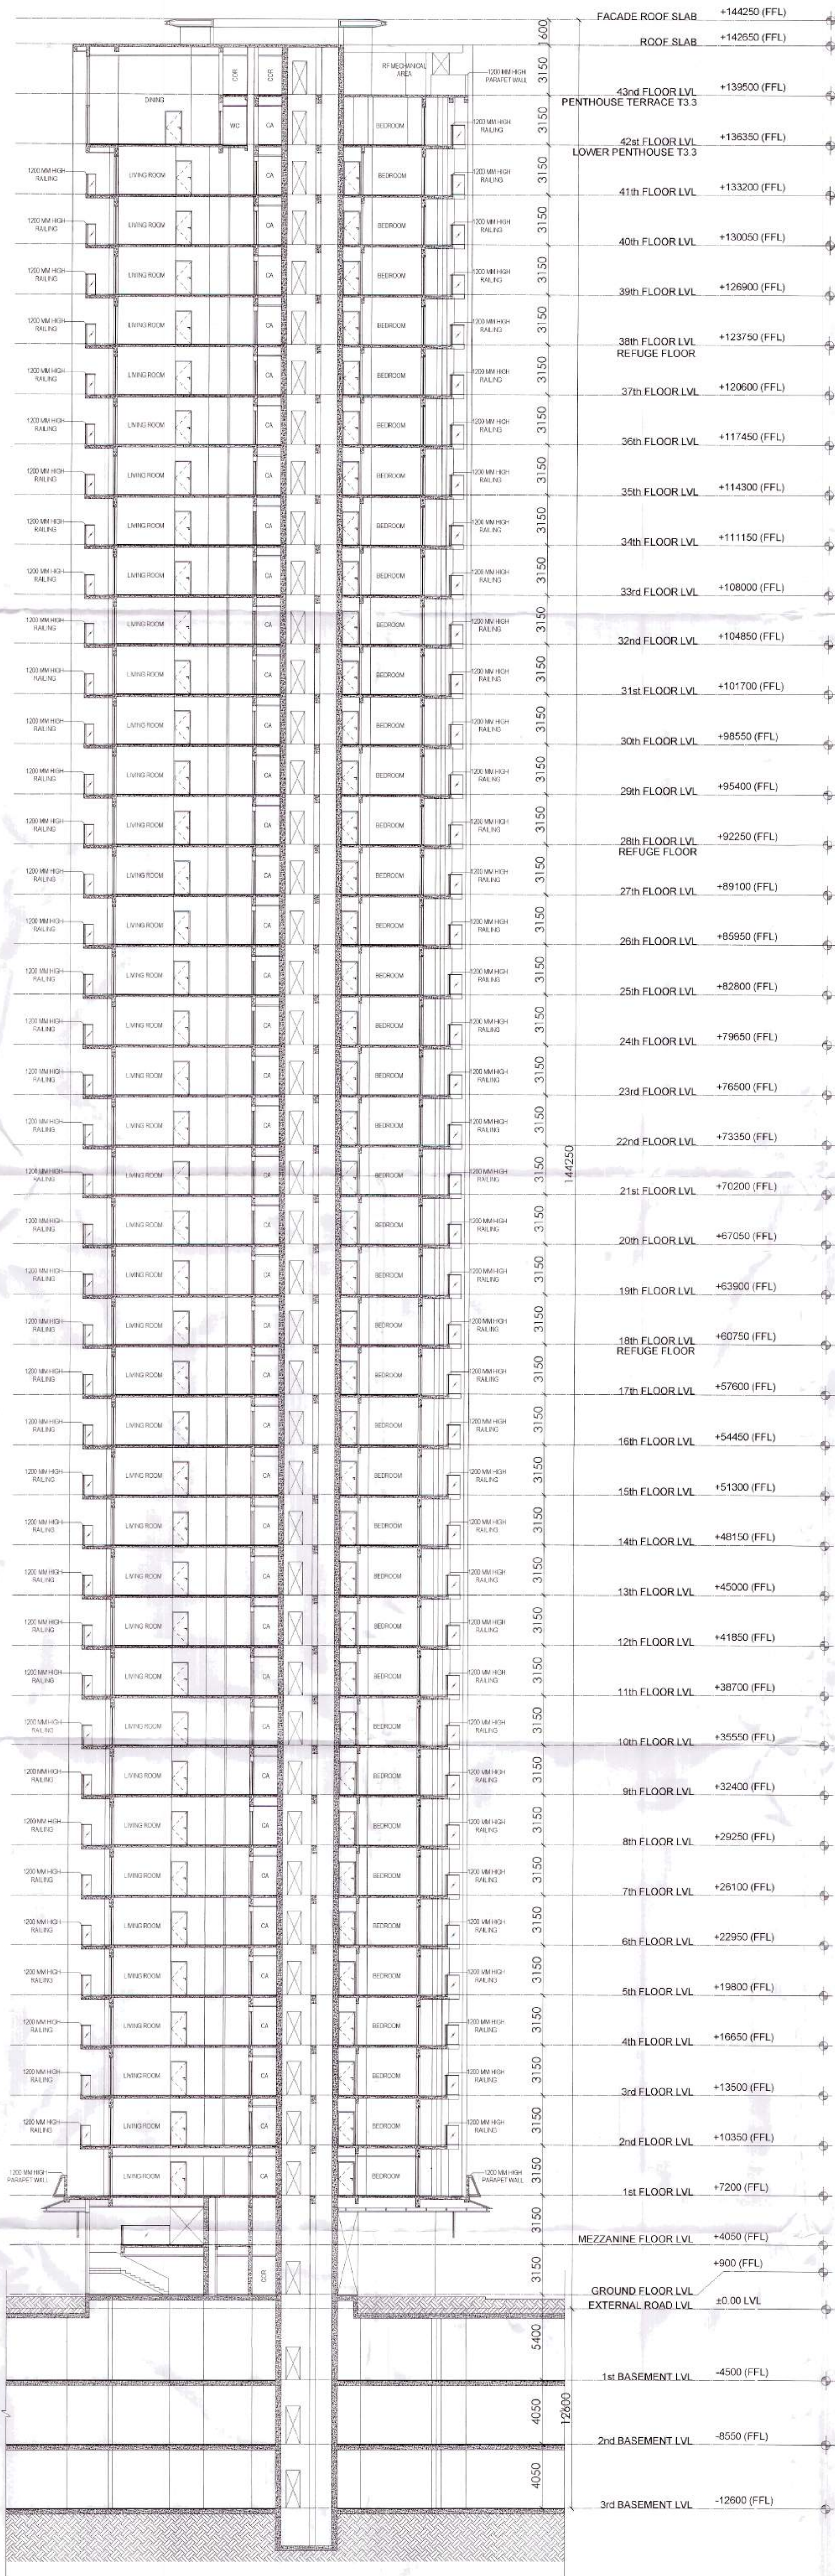

AUTHORITY STAMP:

This is a **PROVISIONAL BUILDING PLAN** approved only for the purpose of building objections from the general public.

TO BE READ WITH THIS OFFICE MEMO NO.:

KEY PLAN:

PROJECT ARCHITECT:-
rajeev agarwal architects
J-1563, Chitragarh Park,
New Delhi - 110019
Tel: 011-40526848
Website: www.rajeevagarwal.com

STRUCTURE:
NNC DESIGN INTERNATIONAL
NNC CONSULTING STRUCTURAL ENGINEERS
C-75, 2nd Floor, Jyoti Tower, 10th Cross Road,
Mehar Road, Gurgaon, Haryana - 122002
Phone No: +91-11-26867650/7651 Fax: 26867650
E-Mail: nnc_consultants@hotmail.com
Web: www.nncdesigninternational.com

PDA
MEP Consultants

150, 2nd Floor, F.T.E. Palangarh
Industrial Area, Delhi - 110002
M-971707532; Tel: 011-4240301-2

PROJECT LANDSCAPE CONSULTANTS:
Greenbox Designs
P-1/23, DLF City Phase 2
Gurgaon
Haryana, India

PROJECT TITLE:
REVISED BUILDING PLANS OF GROUP HOUSING COLONY
UNDER TOD POLICY DATED 09.02.2016 FOR THE AREA
MEASURING 30.38125 ACRES (LICENCE NO. 39 OF 2013 DATED
04.06.2013) GRANTED FOR 25.10 ACRES & LICENCE NO. 85 OF
2014 DATED 08.08.2014 GRANTED FOR 2.38125 ACRES AND
ADDITIONAL AREA MEASURING 2.90 ACRES (LICENCE NO. 166 OF
2023 DATED 18.08.2023) IN SECTOR-36-A,
GURGAON MANESAR URBAN COMPLEX BEING
DEVELOPED BY KRISUMI CORPORATION PVT. LTD.

ARCHITECT'S SIGNATURE / STAMP:
RAJEEV KUMAR AGARWAL
ARCHITECT 08/01/2015

STRUCTURE CONSULTANT SIGNATURE / STAMP:

OWNER SIGNATURE / STAMP:
For KRISUMI CORPORATION PVT. LTD.
Authorized Signatory

DRAWING TITLE:
**TOWER 3.2 & 3.3
(SECTION- 3)**

DATE:
4 SEPTEMBER 2023

SCALE:
1:150 (A0)

RELEASED FOR:
☐ INFORMATION
☐ EIA
☐ TENDER
☐ ADVANCE COPY
☒ SUBMISSION DRG.
☐ GPC