

PROJECT TITLE
Superimposed Building Plan for Part Completion of
Grouphousing Colony Area Measuring 48.818 Acres
(License no. 44 of 2009 dated 14/08/2009 & 68 of 2011
dated 21/07/2011) situated at revenue estate of village
Wazirpur & Mewla, Sector-92, Gururam Manesar Urban
Complex, Distt. Gurugram, Haryana

ARCHITECT
RAJIV KHANNA & ASSOCIATES (P) LTD.
PLOT NO. 13, SECTOR-92, GURURAM MANESAR URBAN
COMPLEX, DISTT. GURUGRAM, HARYANA


GENERAL NOTES

S.N	ITEM	SIZE	S.L	L.L
01	D	1100X2100	-	2100
02	D1	900X2100	-	2100
03	D2	750X2100	-	2100
04	DW	1515X2510	1050	2510
05	V1	2100X1450	900	2510
06	V2	1700X2410	100	2510
07	V3	1600X1910	900	2510
08	V4	1215X1460	1050	2510
09	V5	1795X1910	900	2510
10	V6	1045X1910	900	2510
11	V7	1200X2410	100	2510
12	V8	1900X2410	100	2510
13	S	600X2100	900	2510
14	S1	600X2100	900	2510
15	V1	2500X1810	900	2510



AREA ALREADY SANCTIONED

KEY PLAN

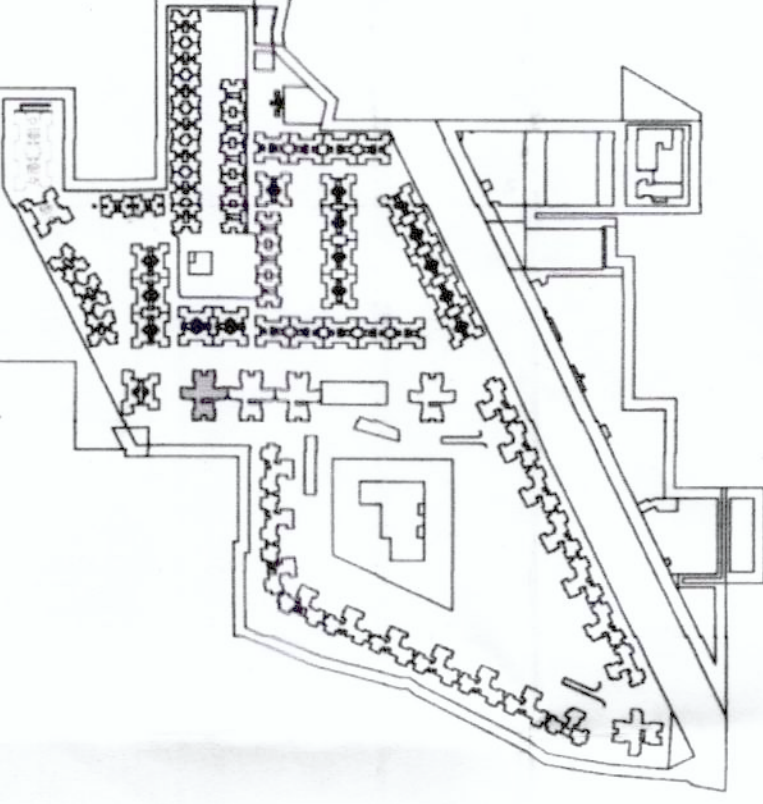

Currently the company is in NCLT and the appointed
Resolution Professional is CA Ajit Guchhand Jain, # 204 Wall
Street-1, N. Gurgaon College, Ellis Bridge, Ahmedabad - 6,
Development Manager - M/s Dhoot Infrastructure Projects
Limited, 904 - 907 Time Tower, Sector - 28, Gurgaon,
Haryana

OWNER
M/S SA INFRACON PVT. LTD.
C-10, CLOCK MARKET,
INDRA PRASAD MARG,
NEW DELHI

OWNER SIGNATURE
For SA Infracon Pvt. Ltd.
[Signature]
[Stamp]

ARCHITECT SIGNATURE
[Signature]
[Stamp]


SCALE - 1:100

DRAWING TITLE

SUBMISSION DWG.
TOWER T4 (Applicable for 1 nos tower Namely
Elevations Tower-14)

DRAWING NO

SB_TT4_A_300

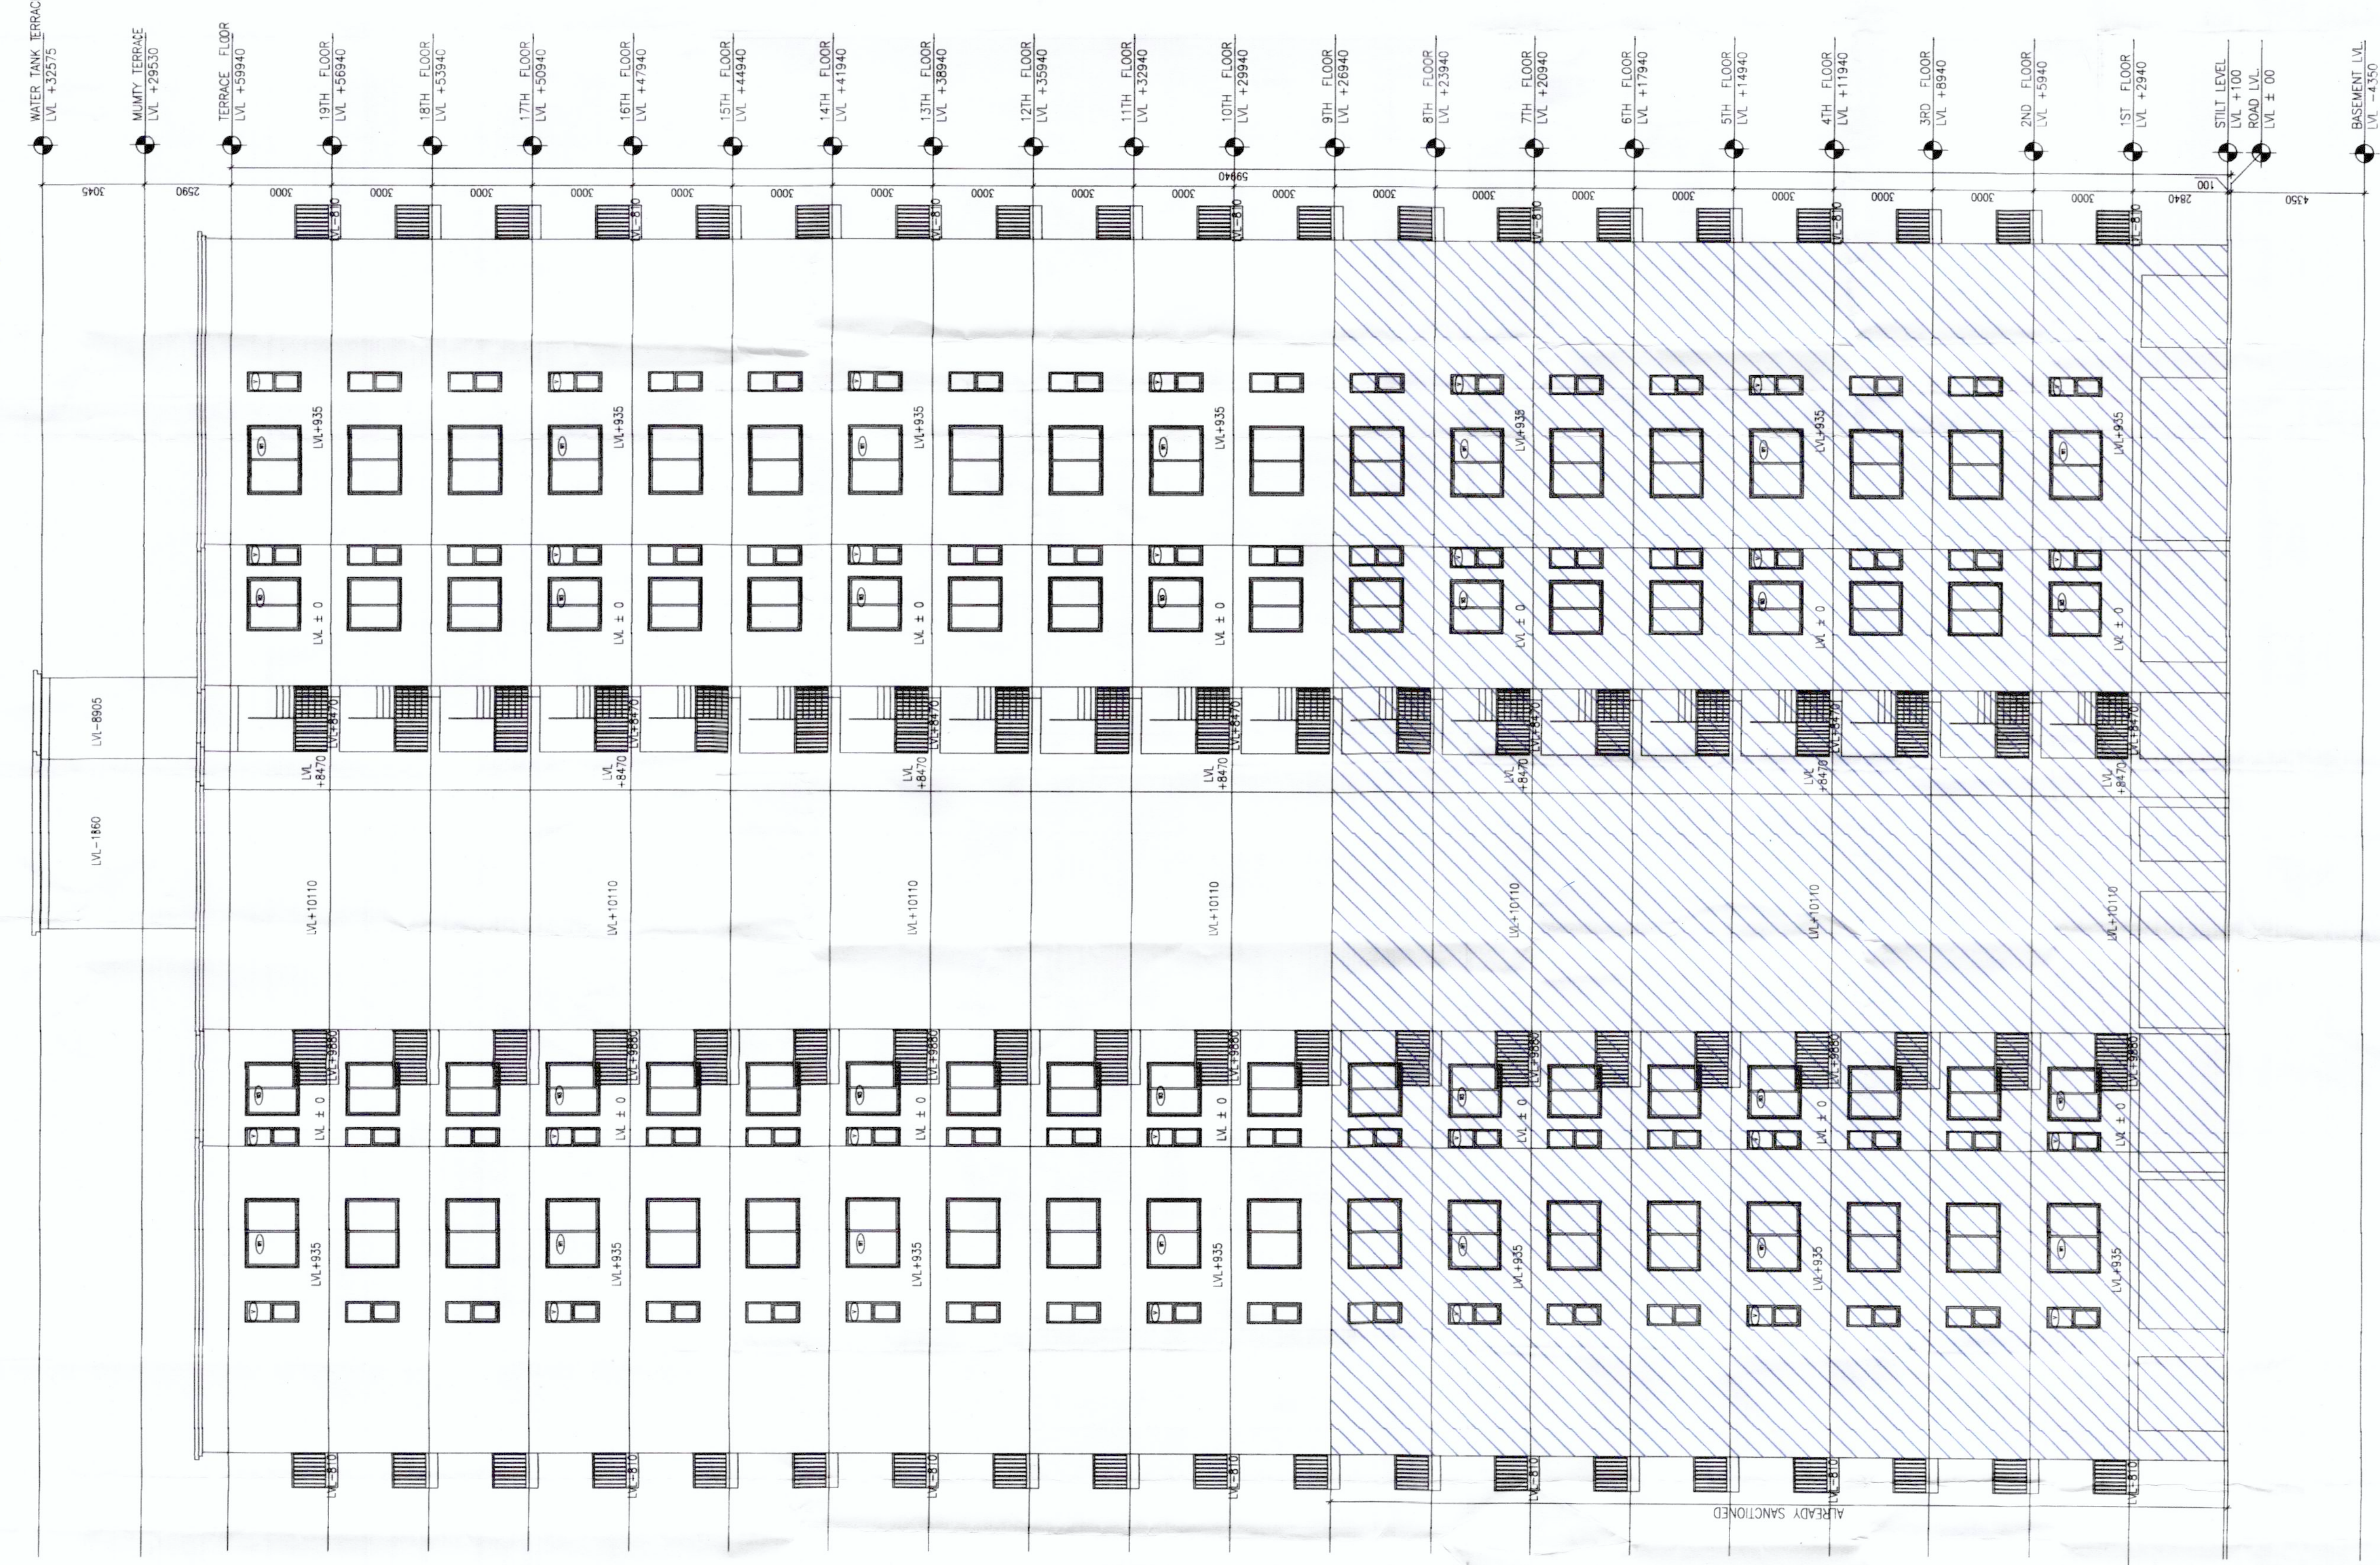

ELEVATION 2



ELEVATION 1