


PROJECT TITLE
Superimposed Building Plan for Part Completion of
Group Housing Colony Area Measuring 48.818 Acres
(License no. 44 of 2009 dated 14/08/2009 & 68 of 2011
dated 21/07/2011) situated at revenue estate of village
Wairpur & Mewla, Sector-92, Gururam Maresar Urban
Complex, Distt. Gurugram, Haryana

ARCHITECT
RAJIV KHANNA & ASSOCIATES(P) LTD.
S-10, C BLOCK MARKET,
VASANT VIHAR,
NEW DELHI
110021
Tel: 011-26100300
Fax: 011-26100301
Email: rajivkhanna@yahoo.co.uk
rajivkhanna@rajivkhanna.com

GENERAL NOTES
ALL EXTERNAL WALLS ARE 230MM THK

DOOR / WINDOW SCHEDULE			
S.N.	ITEM	SIZE	S.L. L.L.
01	D	1100X2100	---
02	D1	900X2100	---
03	D2	750X2100	---
04	DW	1515X2510	1050 2510
05	W	1570X1460	1050 2510
06	W2	1700X2410	100 2510
07	W3	1700X2410	100 2510
08	W4	1600X1610	900 2510
09	W5	1215X1460	1050 2510
10	W6	1795X1610	900 2510
11	W7	1045X1610	900 2510
12	W7	1200X2410	100 2510
13	SD	900X2100	100 2510
14	SD	600X2100	100 2510
15	V1	750X1610	900 2510

AREA ALREADY SANCTIONED

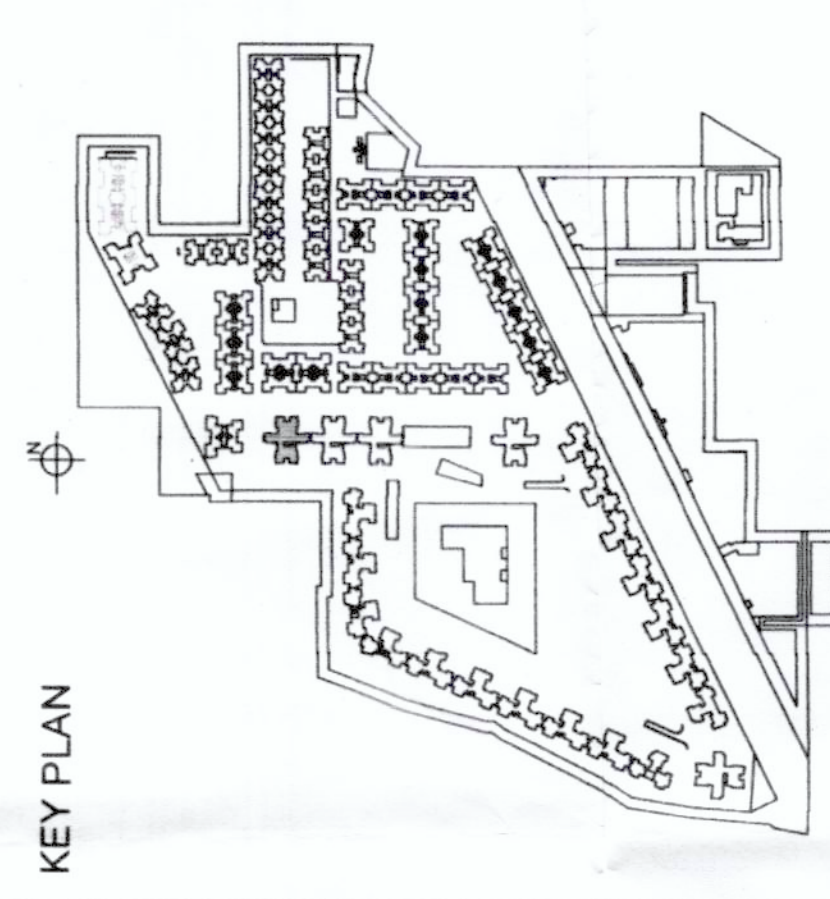

Currently the company is in NCT and the appointed
Resolution Professional is CA Ajit Ghandhara Jain, # 204 Wall
Street-1, N. G. College, Ellis Bridge, Ahmedabad - 6.
Development Manager : M/s Dhoot Infrastructure Projects
Limited, SDA - 807 Time Tower, Sector - 28, Gurugram,
Haryana.

OWNER
M/S. SA INFRACON PVT. LTD.
C-10, C BLOCK MARKET,
VASANT VIHAR,
NEW DELHI


OWNER SIGNATURE
For S. A. Infrakon PVT. Ltd. S. A. Infrakon PVT. Ltd.

ARCHITECT SIGNATURE
RAJIV KHANNA
ARCHITECT
CA/2022/147829


SCALE - 1:100

DRAWING TITLE
SUBMISSION DWG.
TOWER T4
SECTIONS
(Applicable for 1 nos lower Namely
as Tower-14)

DRAWING NO
SB_TT4_A_200

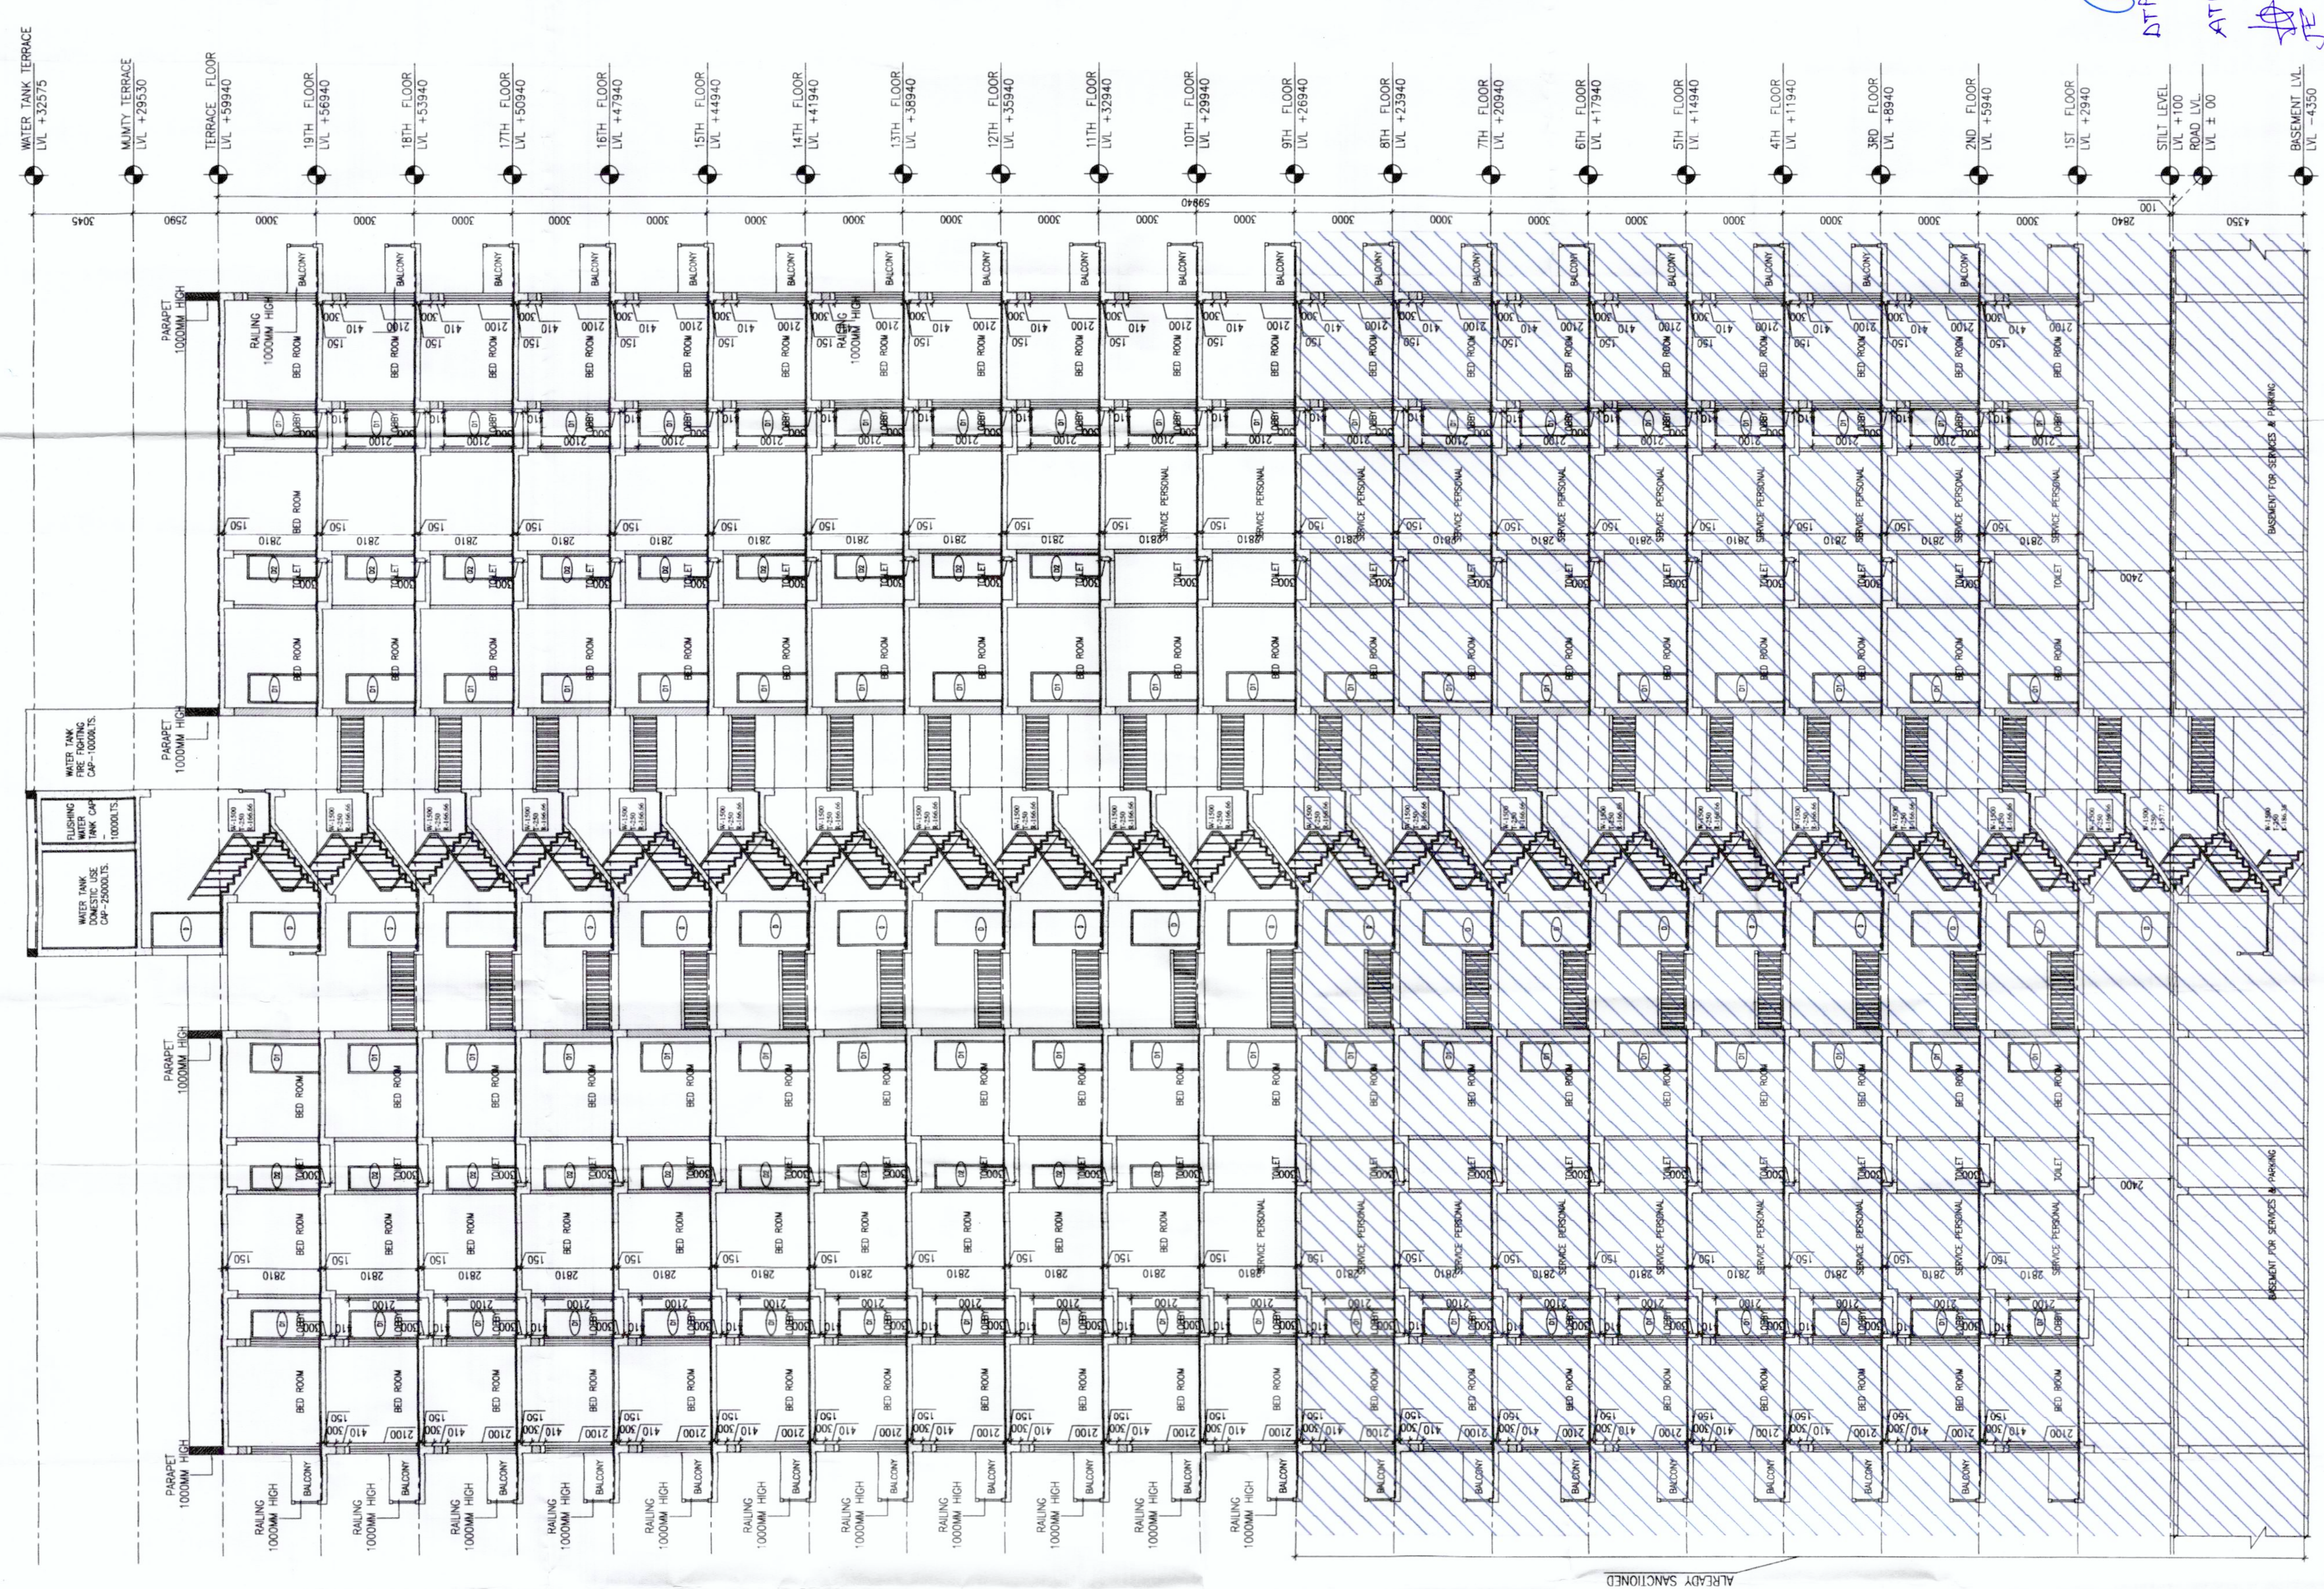

SECTION BB

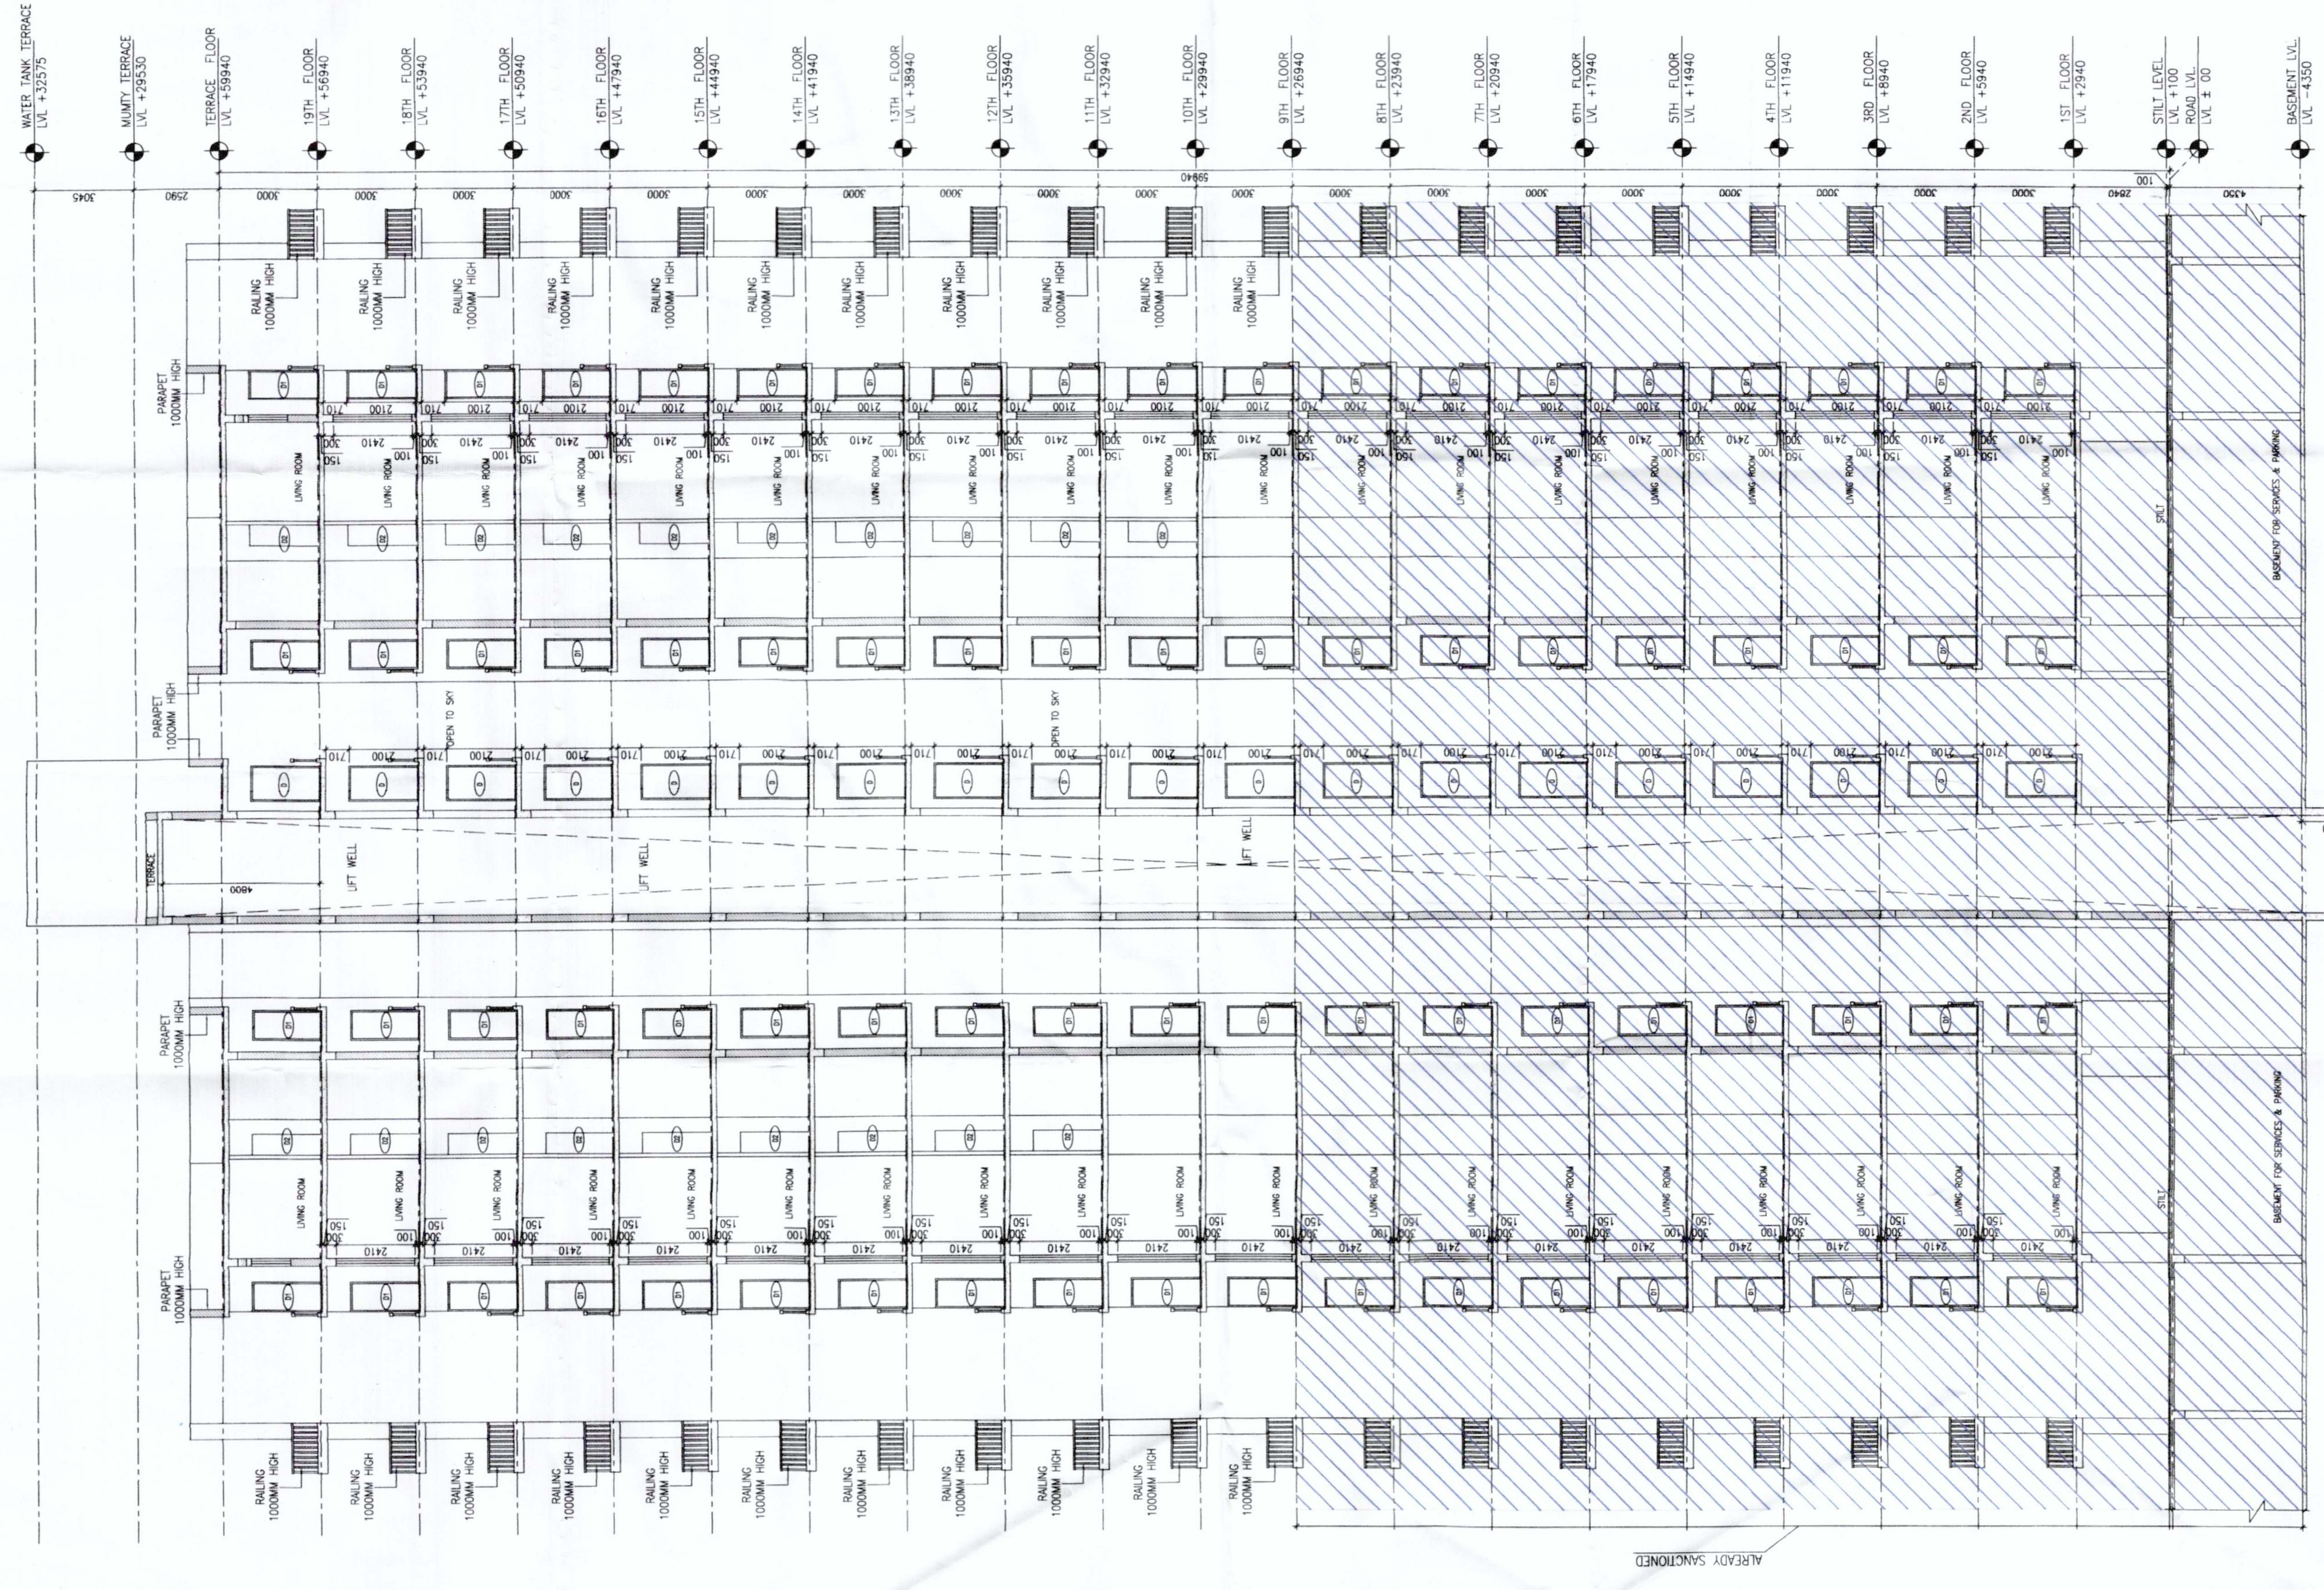

SECTION AA