

PROJECT TITLE

Superimposed Building Plan for Part Completion of
Grouphousing Colony Area Measuring 48.818 Acres
(License no. 44 of 2009 dated 14/08/2009 & 68 of 2011
dated 21/07/2011) situated at revenue estate of village
Wazirpur & Mewla, Sector-92, Gururam Manesar Urban
Complex, Distt. Gurugram, Haryana


ARCHITECT
RAJIV KHANNA & ASSOCIATES(P) LTD.
727 Sector-15 (V), Gurugram
TEL: 91-12-27014-200727
E-MAIL: rajivkhanna@gmail.com

GENERAL NOTES

DOOR / WINDOW SCHEDULE				
S.N	ITEM	SIZE	S.L	L.L
01	D	1200X2100	--	2100
02	D1	900X2100	--	2100
03	D2	750X2100	--	2100
04	D3	1200X2100	--	2100
05	D4	1020X2100	900	2100
06	D5	1600X1800	600	2500
07	D6	1600X1800	600	2500
08	D7	1600X1800	600	2500
09	D8	1019X2200	600	2800
10	D9	1000X2400	100	2500
11	D10	1100X1900	600	2500
12	D11	1600X1800	600	2500
13	D12	600X1900	600	2500
14	D13	450X900	1200	2100

Currently the company is in NCT and the appointed
Resolution Professional is CA Ajit Gyanchand Jain, # 204 Wall
Street-1, N. Gujarat College, Ellis Bridge, Ahmedabad - 6.
Development Manager - M/s Dhoot Infrastructure Projects
Limited, 904 - 907 Time Tower, Sector - 28, Gurugram,
Haryana.

KEY PLAN

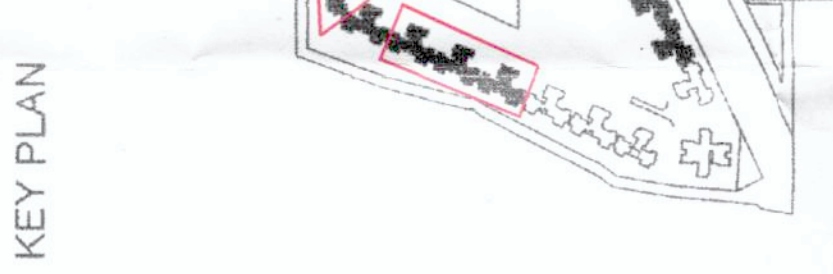

OWNER
M/S SA INFRACON PVT. LTD.
C-10, C BLOCK MARKET,
KASAPATI VIHAR,
NEW DELHI

OWNER SIGNATURE
For S.A. Infrakon Pvt. Ltd.
Authorized Signatory


ARCHITECT SIGNATURE
RAJIV KHANNA
ARCHITECT
CA22247429

SCALE - 1:100

DRAWING TITLE
SUBMISSION DRAWING
TOWER-T5 (Applicable for 6 nos tower Namly
as Tower-6,7,8, 11 & 12)

DRAWING NO.

SB_TT5_A_300

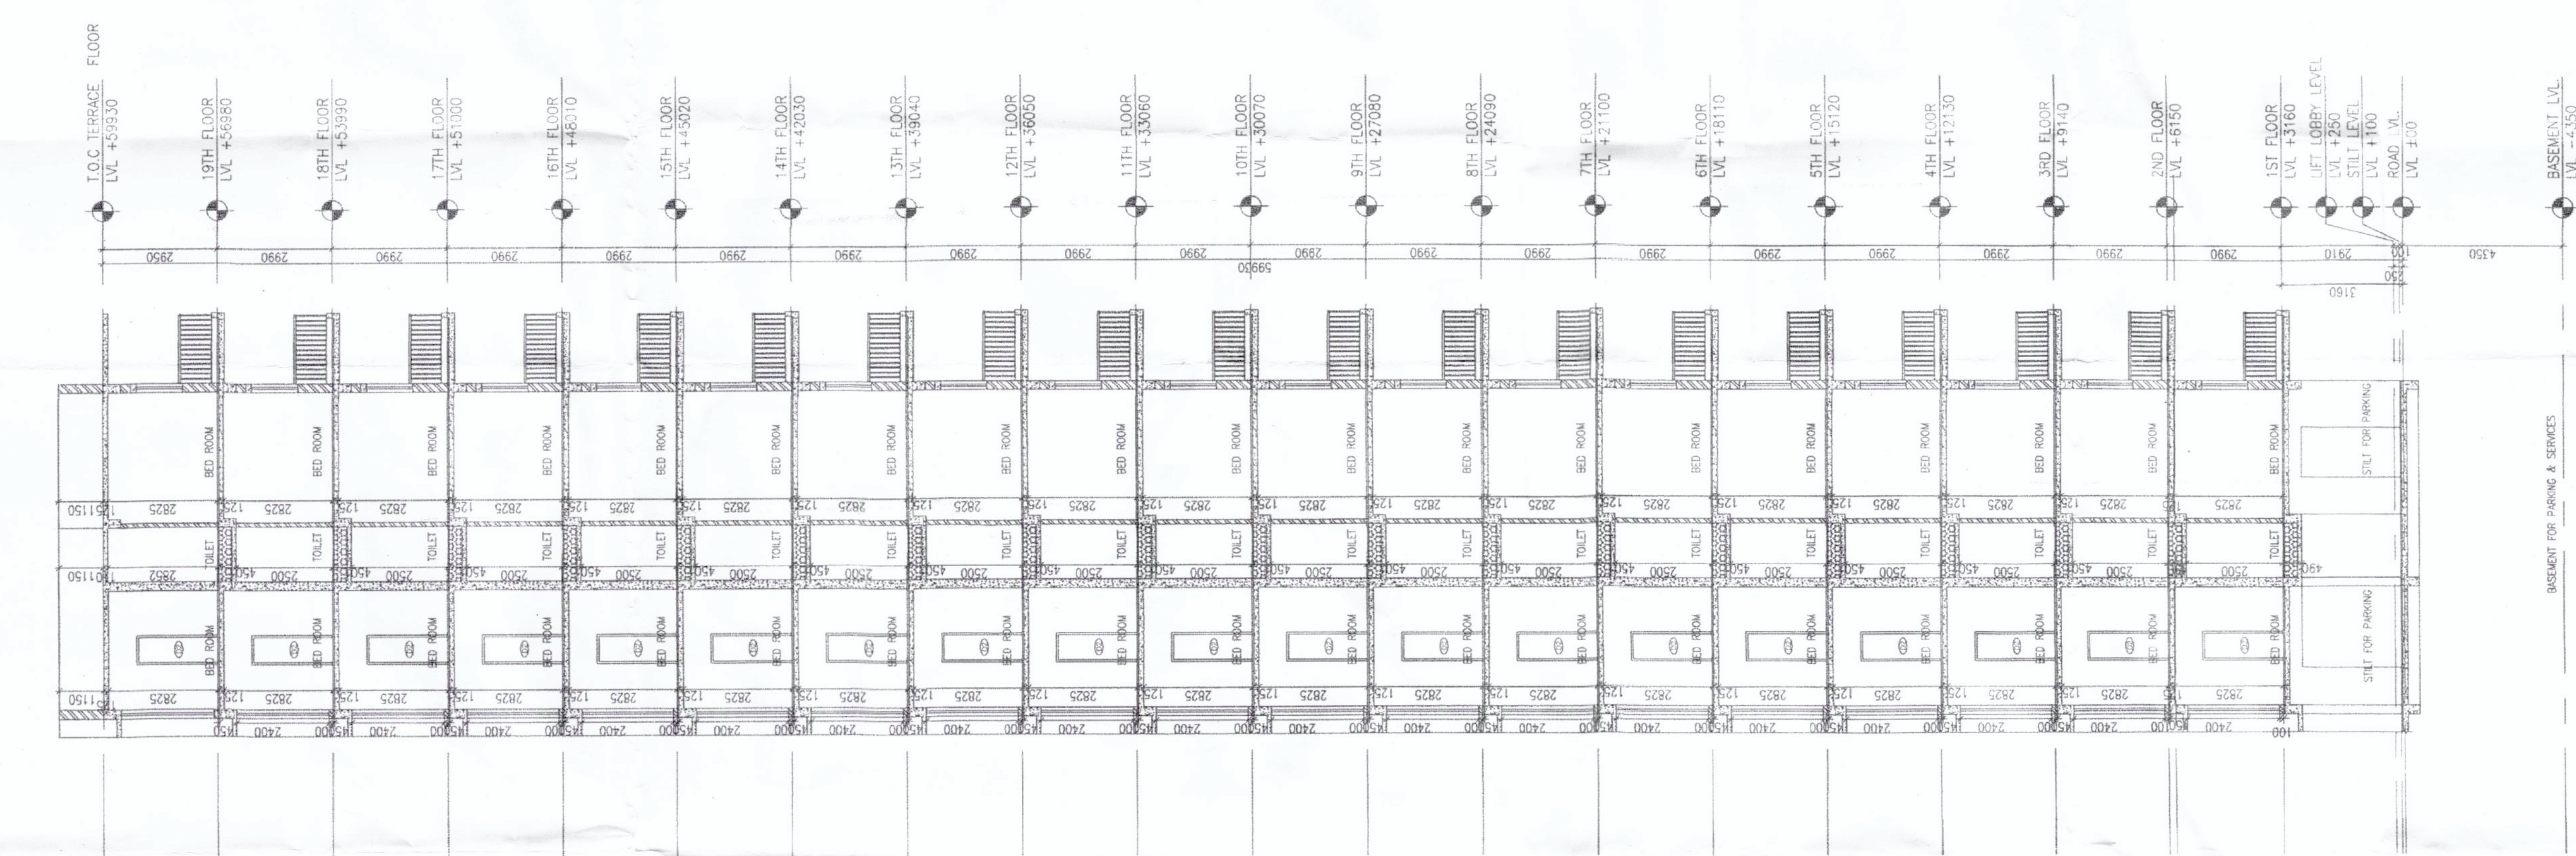


SECTION-B

SECTION-B

ATT: G.N.T.

AD: J.K.

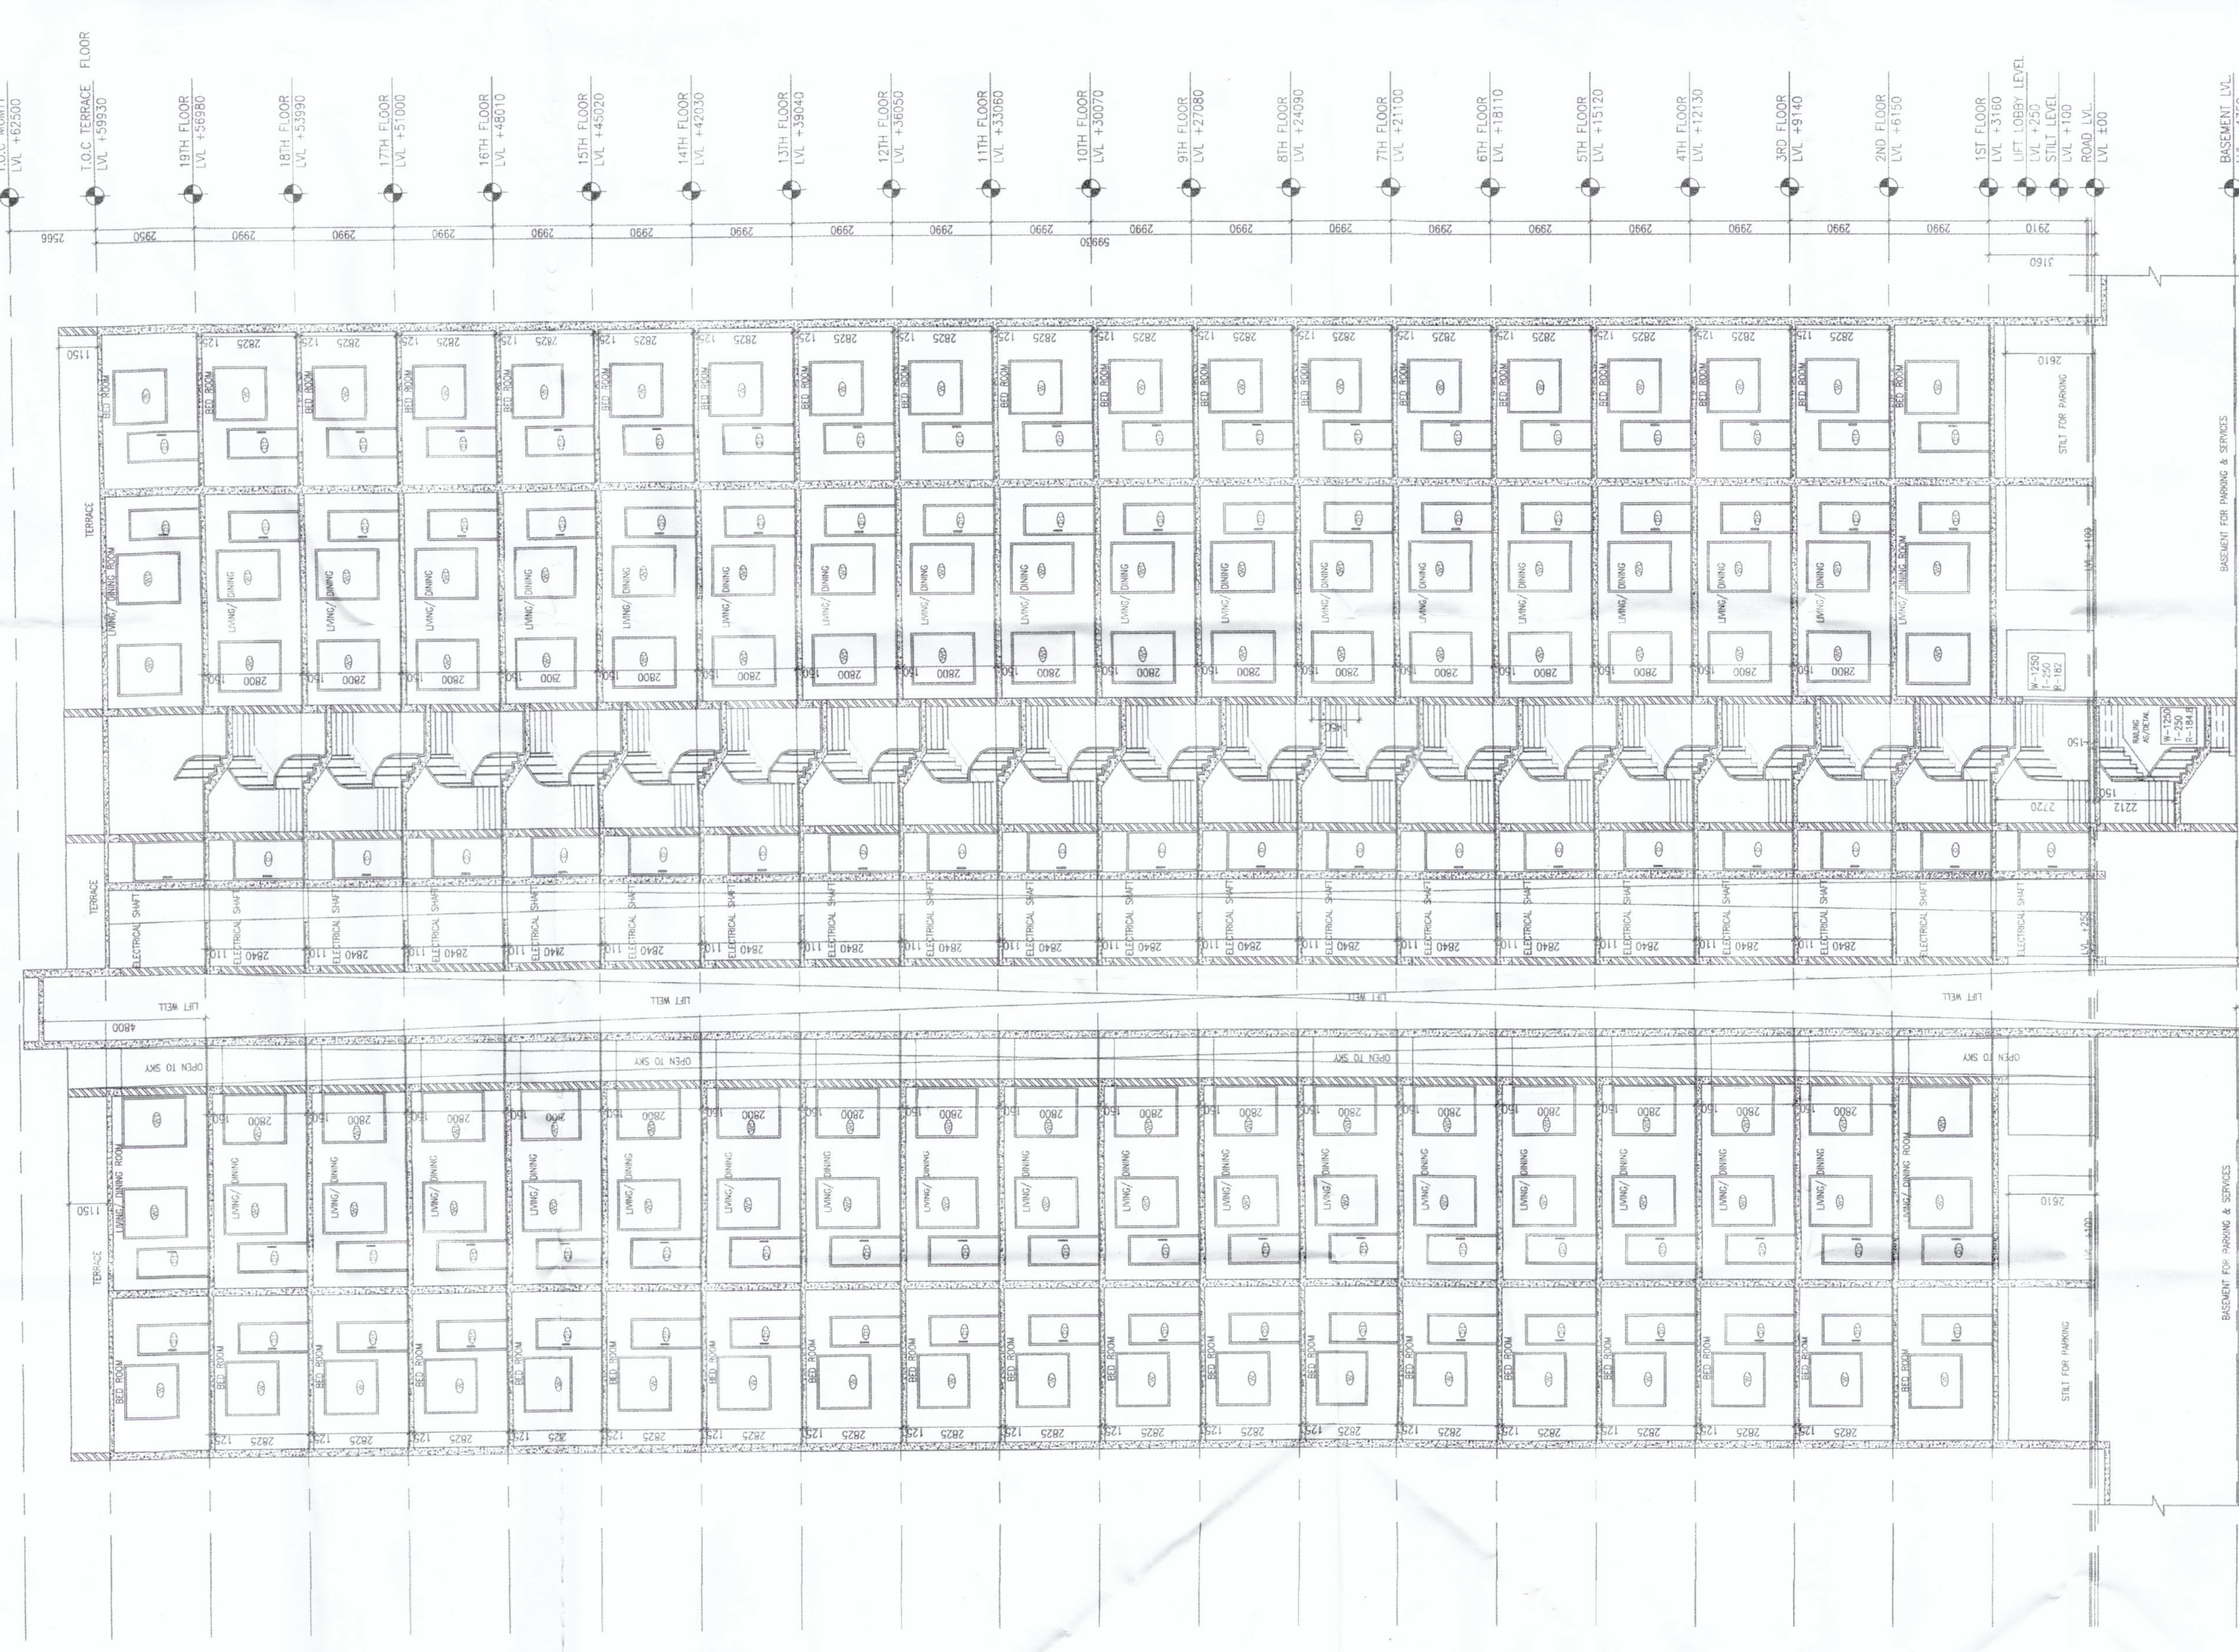

SECTION-A

SECTION-A

ATT: G.N.T.

AD: J.K.