

PROJECT TITLE
REVISED & PROPOSED BUILDING PLAN OF
GROUP HOUSING COLONY AREA 818 Acres
MEASURING 43.818 ACRES LICENSE NO. 741
OF 2009 DATED 14.08.2008 & LICENSE NO. 141
OF 2014 DATED 21.07.2011 IN SECTOR 82
Gurgaon MANESAR URBAN COMPLEX
Gurgaon, Haryana

ARCHITECT
RAJIV KHANNA & ASSOCIATES (P) LTD.
727 Sec-15 (I), Gurgaon
TELE / FAX : 0124-4035727
E-MAIL: rajivk@rajivk.com

GENERAL NOTES
1. ALL WORK SHALL BE IN ACCORDANCE WITH THE SPECIFICATIONS OF THE ARCHITECT.
2. ALL MATERIALS SHALL BE OF THE BEST QUALITY AND SHALL BE SUBMITTED FOR APPROVAL OF THE ARCHITECT.
3. ALL WORK SHALL BE COMPLETED WITHIN THE SPECIFIED TIME FRAME.

DOOR / WINDOW SCHEDULE

SN	ITEM	SIZE	S.L.	L.L.
01	D	1200X2100	--	2100
02	D1	900X2100	--	2100
03	D2	750X2100	--	2100
04	D3	1250X2100	--	2100
05	DW	1020X1200	900	2100
06	W	1600X1900	900	2500
07	W1	1600X1900	900	2500
08	W2	1600X1900	900	2500
09	W3	1015X2200	900	2800
10	W4	1000X2400	100	2800
11	W5	1600X1900	900	2800
12	W6	1600X1900	900	2800
13	V	600X1800	800	2500
14	V1	450X800	1200	2100

Currently the company is in NCT and the appointed Resolution Professional is CA Ajit Gendachand Jain, # 204 Will Street-1, Wajir College, Ellis Bridge, Ahmedabad - 6.

Development Manager : M/s Dhoot Infrastructure Projects Limited, 904 - 807 Time Tower, Sector - 28, Gurgaon, Haryana.

KEY PLAN

OWNER
M/S. SA INFRACON PVT. LTD.
C-3 BLOCK MARKET,
VASANT VIHAR,
NEW DELHI


OWNER SIGNATURE
For SA Infracon Pvt. Ltd.
Authorized Signatory

ARCHITECT SIGNATURE
RAJIV KHANNA
Authorized Signatory
For Rajiv Khanna & Associates (P) Ltd.
0124-4035727

SCALE : 1:100

DRAWING TITLE
SUBMISSION DRAWING
TOWER-T5 (Applicable for Tower-10 Only)
ELEVATIONS

DRAWING NO
SB TT5_A_200

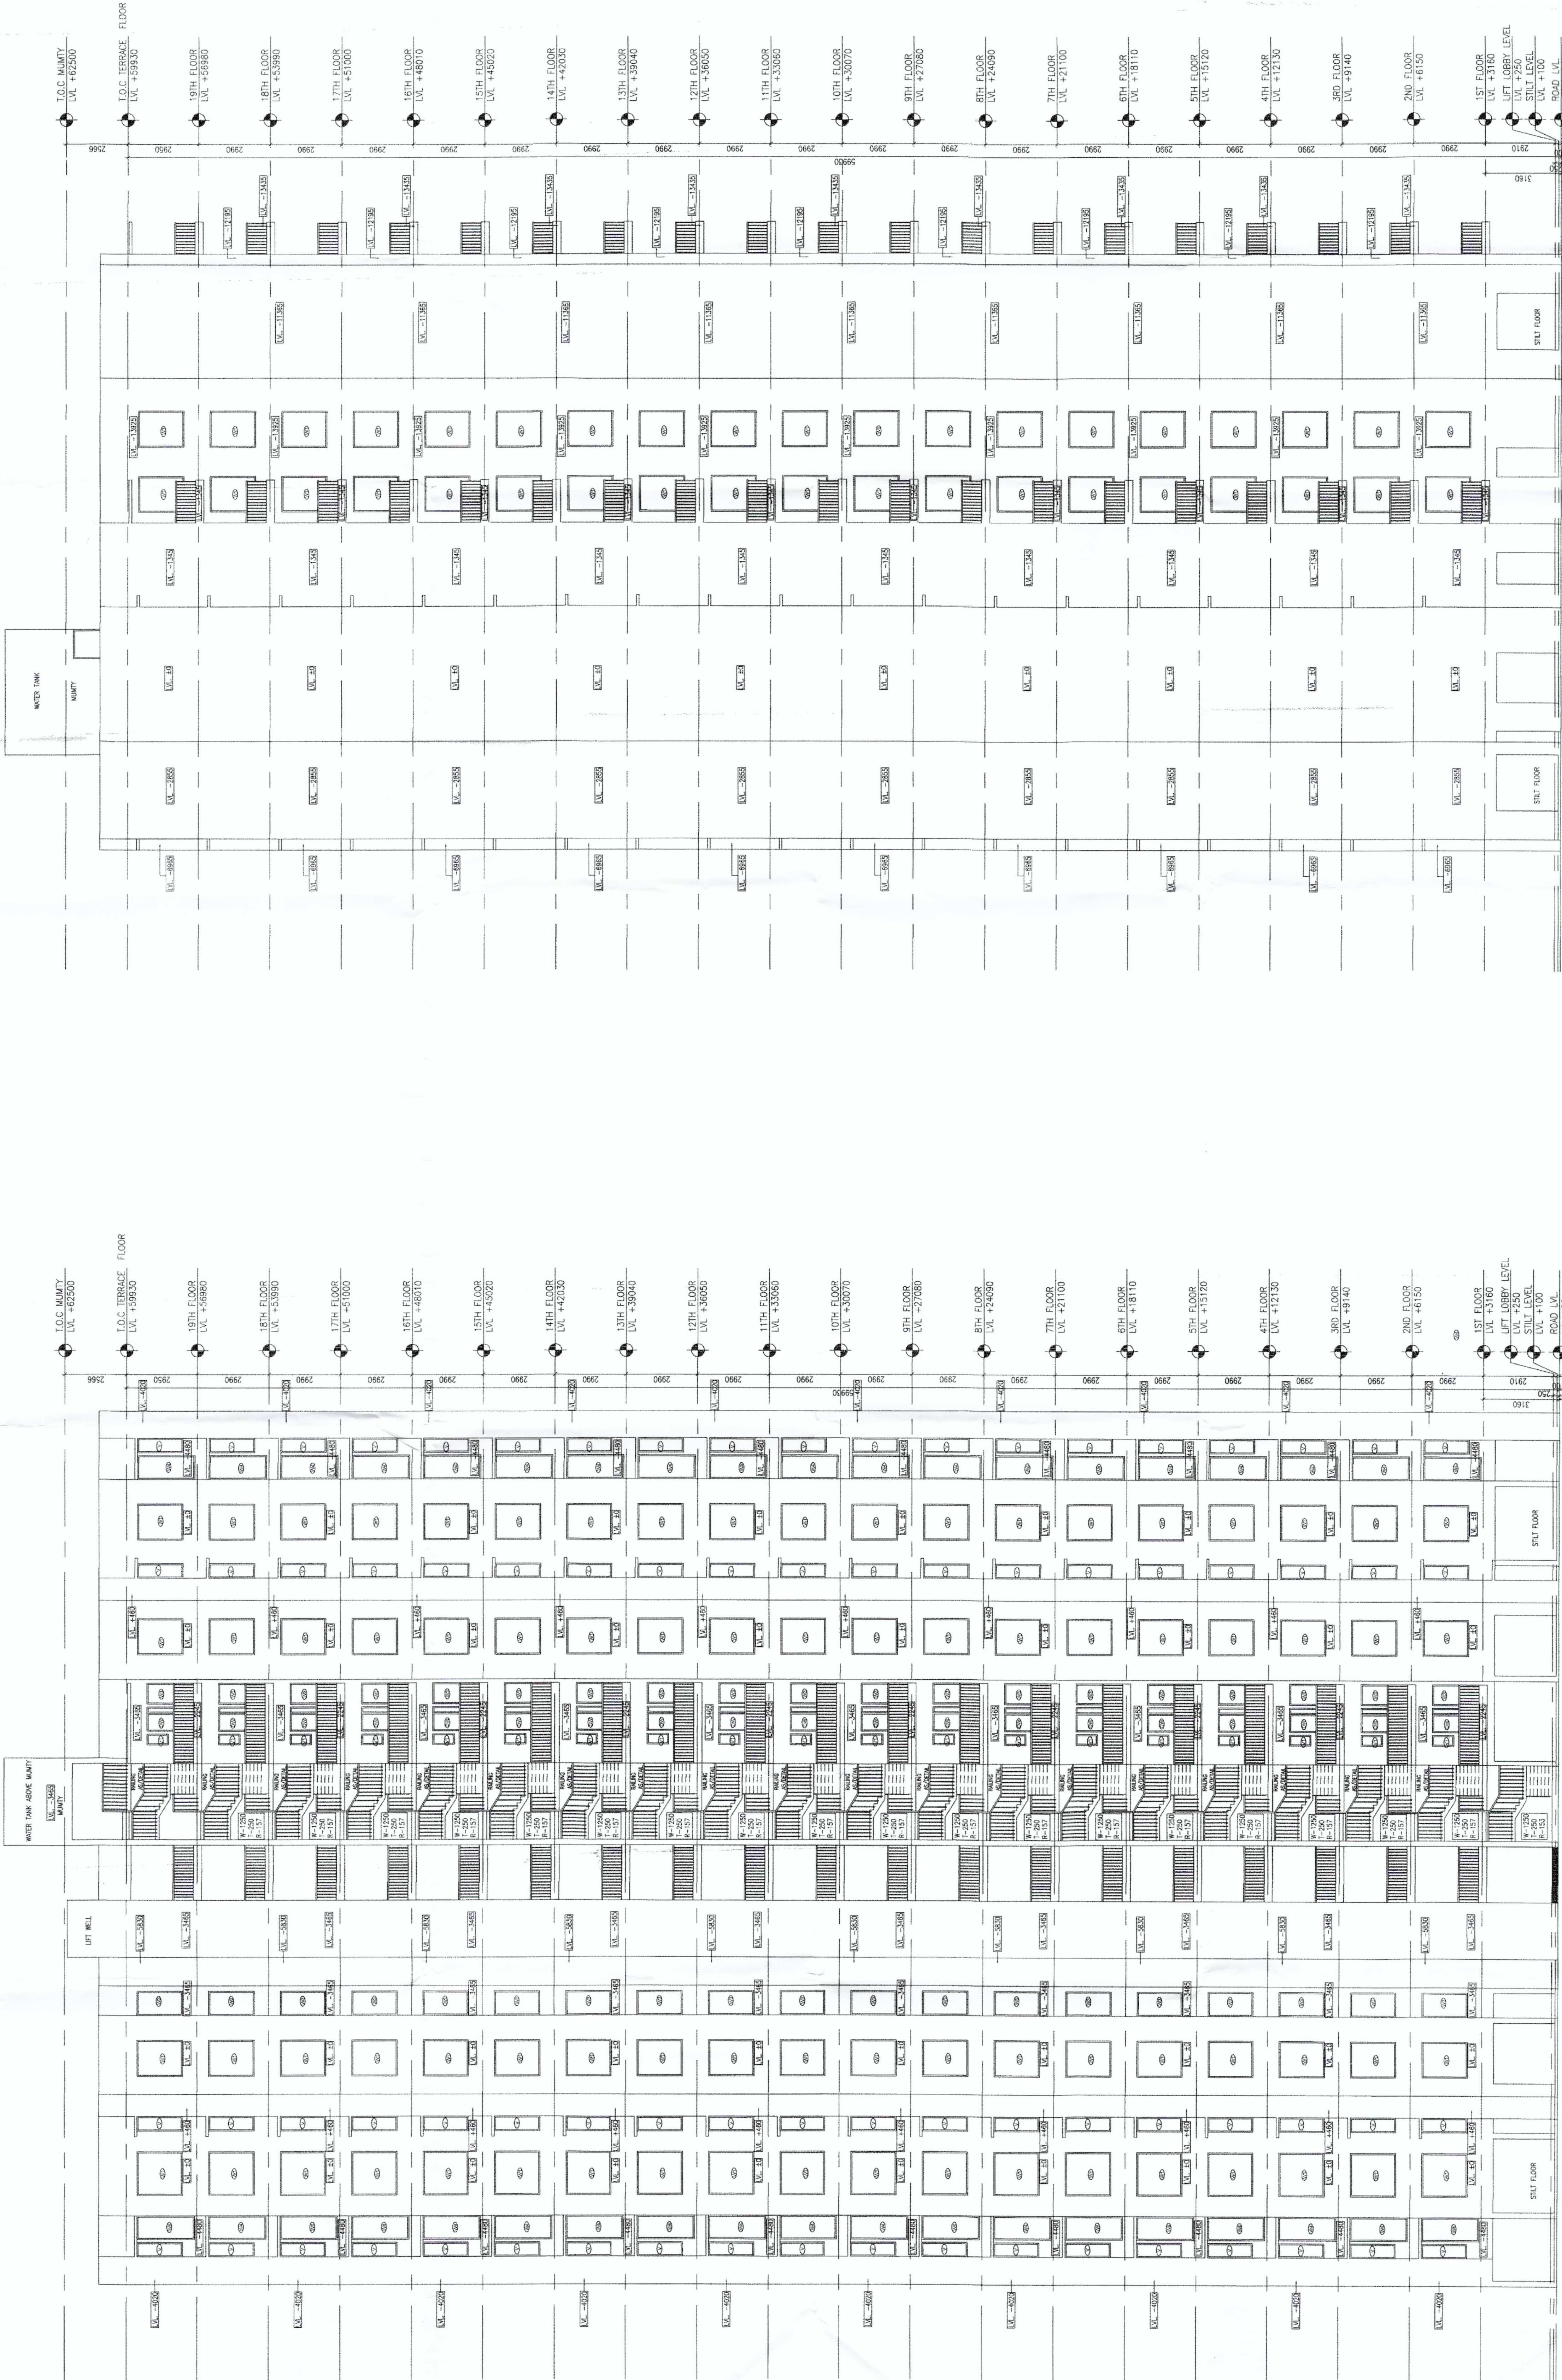

ELEVATION-2

ELEVATION-1