

PROJECT TITLE

Superimposed Building Plan for Part Completion of Grouphousing Colony Area Measuring 48.818 Acres (License no. 44 of 2009 dated 14/08/2009 & 68 of 2011 dated 21/07/2011) situated at revenue estate of village Wasirpur & Mewka, Sector-92, Gururam Mansar Urban Complex, Distt. Gurugram, Haryana

OWNER

M/S. SA INFRACON PVT. LTD.
C-10, C BLOCK MARKET,
VASANT VIHAR,
NEW DELHI

OWNER SIGNATURE

For S.A. Infracon Pvt. Ltd.

Signature

SA Infracon Pvt. Ltd.

ARCHITECT SIGNATURE

Signature

RAJIV KHANNA & ASSOCIATES (P) LTD.

ARCHITECT

RAJIV KHANNA & ASSOCIATES (P) LTD.
7272 Sec-15 (II), Gurgaon
TELE / FAX : 0124-4035727
e-mail: saec@studiodk.com


GENERAL NOTES

1. Currently the company is in NCLT and the appointed Resolution Professional is CA Ajit Gyanchand Jain, # 204 Wall Street-1, Nr Gujarat College, Ellis Bridge, Ahmedabad - 6.
2. Development Manager : M/s Dhoot Infrastructure Projects Limited, 904 - 907 Time Tower, Sector - 28, Gurugram, Haryana.

DOOR / WINDOW SCHEDULE

S.N	ITEM	SIZE	S.L	L.L
01	D	1200X2100	--	2100
02	D1	900X2100	--	2100
03	D2	750X2100	--	2100
04	D3	1250X2100	--	2100
05	DW	1020X1200	900	2100
06	W	1600X1900	900	2500
07	W1	1500X1900	600	2500
08	W2	1800X1900	600	2500
09	W3	1015X2200	600	2800
10	W4	1000X2400	100	2800
11	W5	1100X1900	600	2500
12	W6	1600X1900	600	2500
13	V	600X1900	600	2500
14	V1	450X900	1200	2100

KEY PLAN

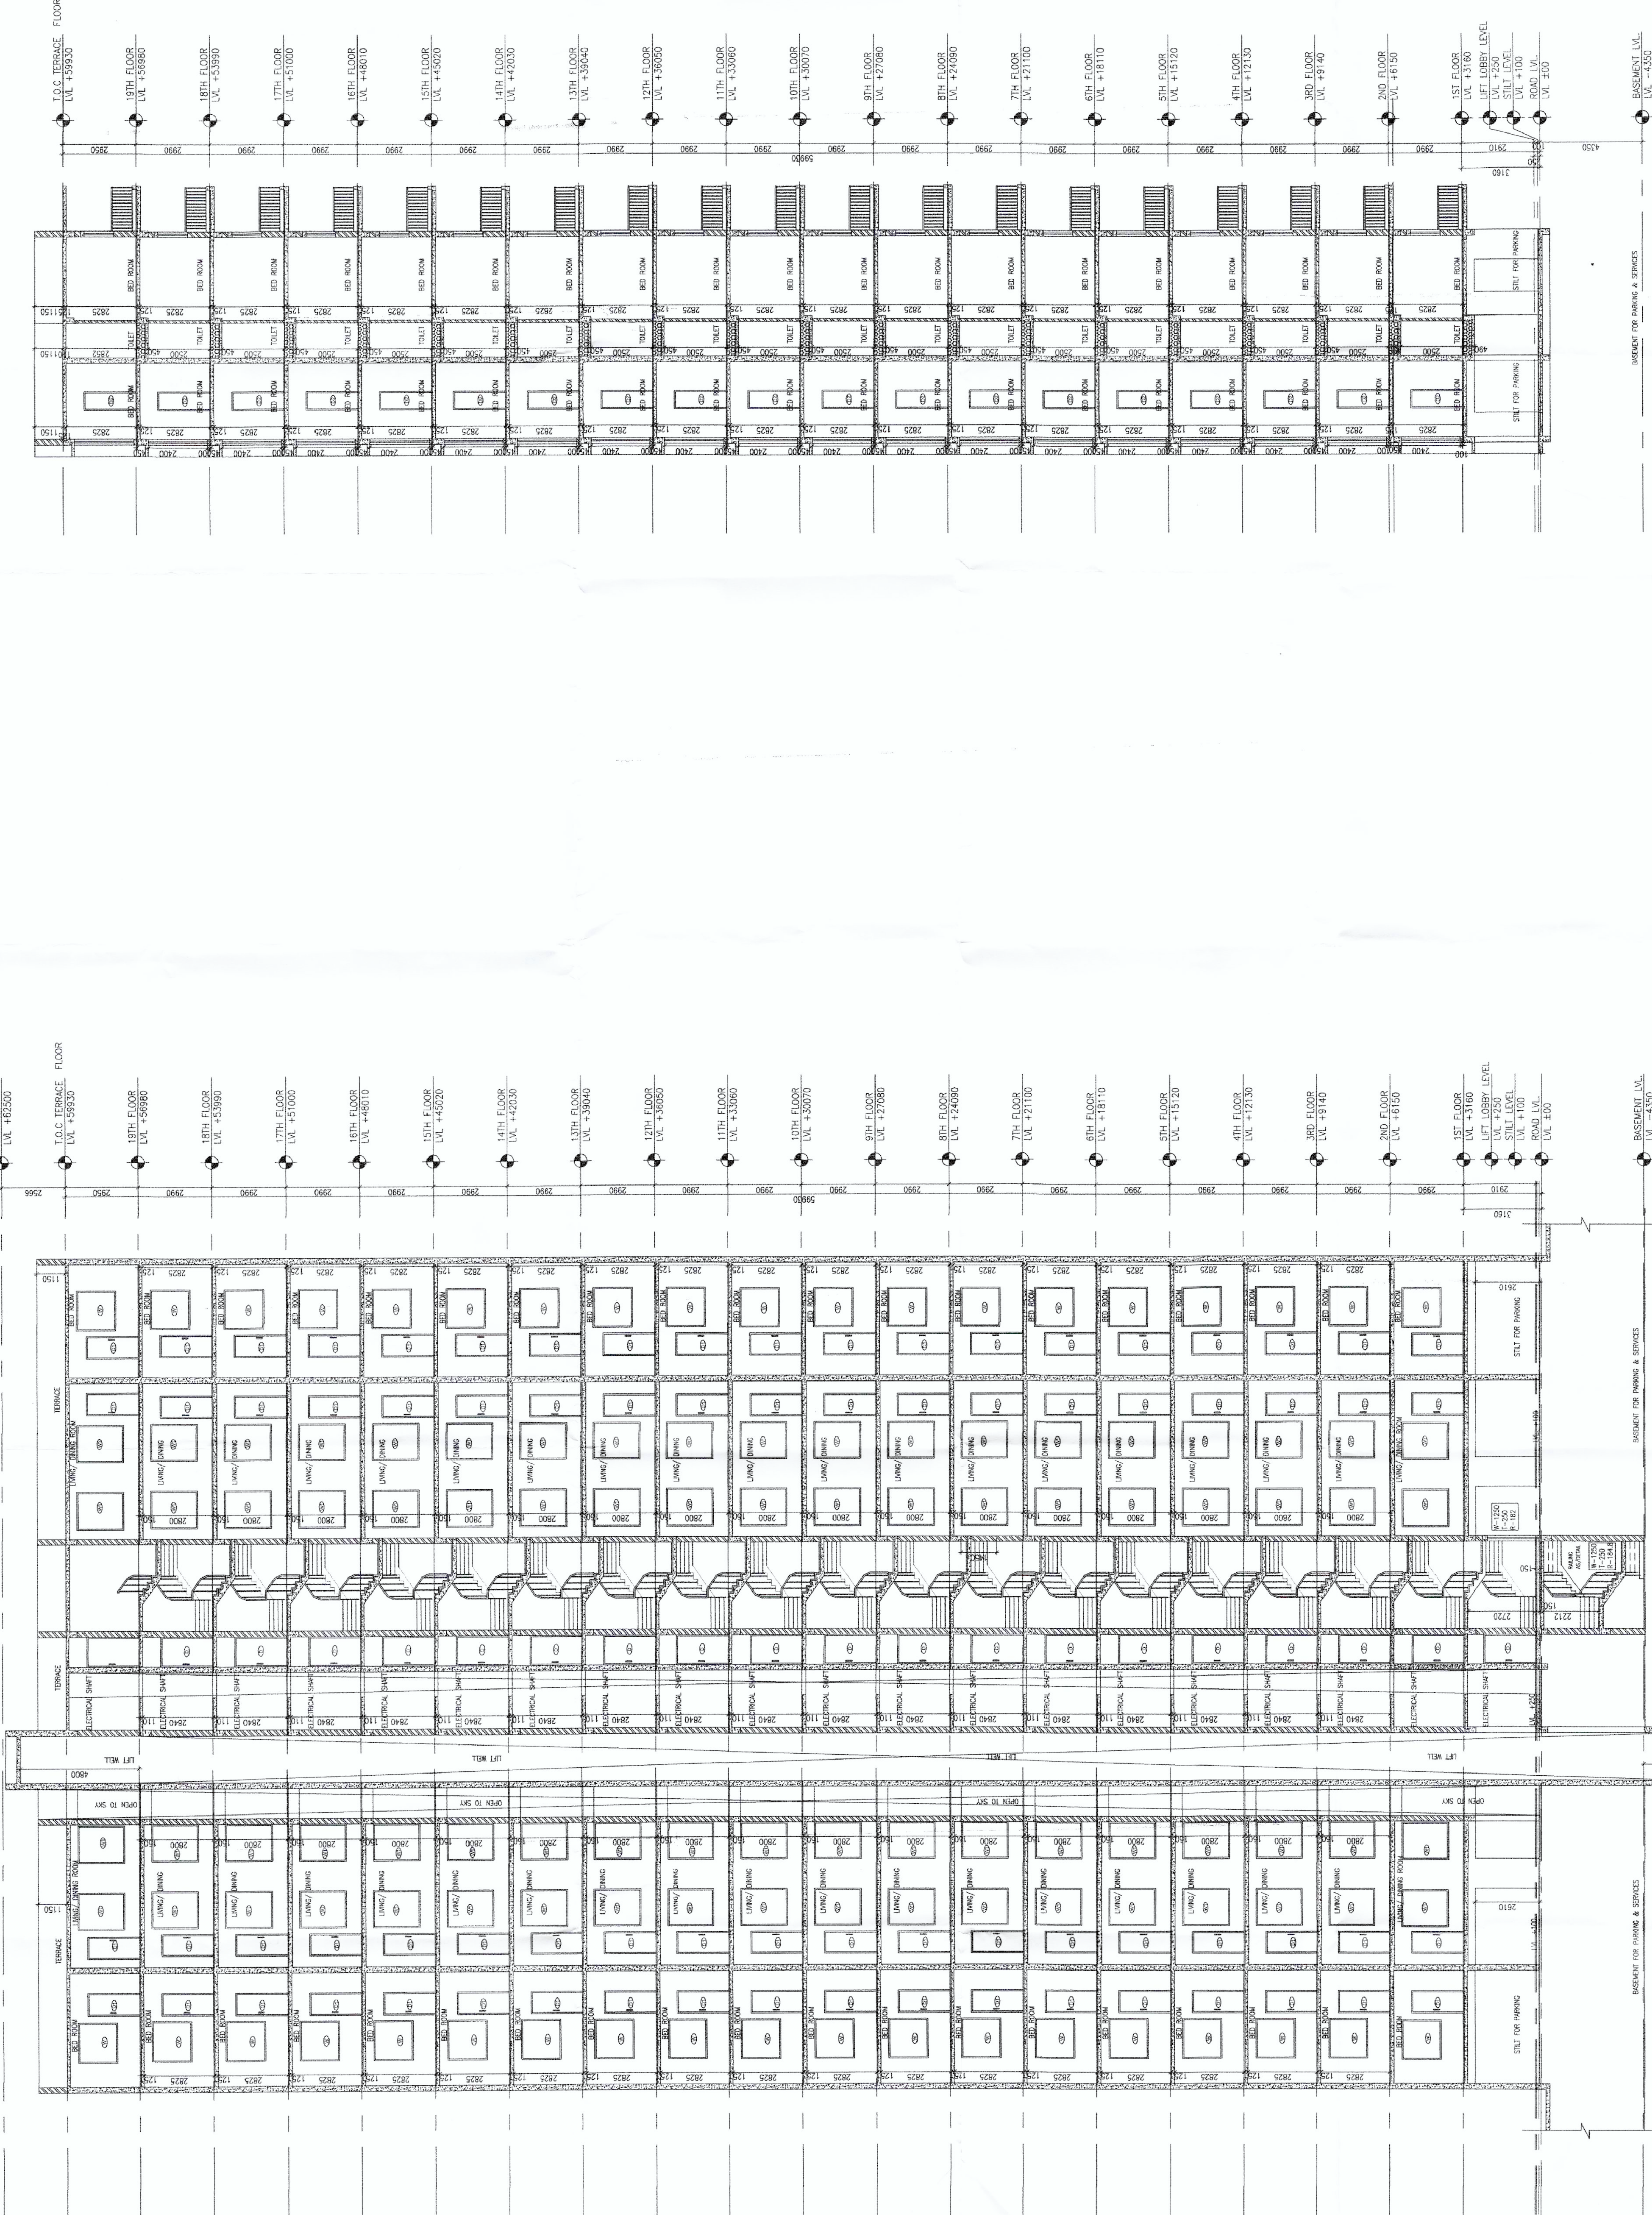

SECTION-B

SECTION-A

SCALE - 1:100

DRAWING TITLE
SUBMISSION DRAWING
TOWER-T5 (Applicable for Tower-10 Only)
SECTIONS

DRAWING NO

SB_TT5_A_300