
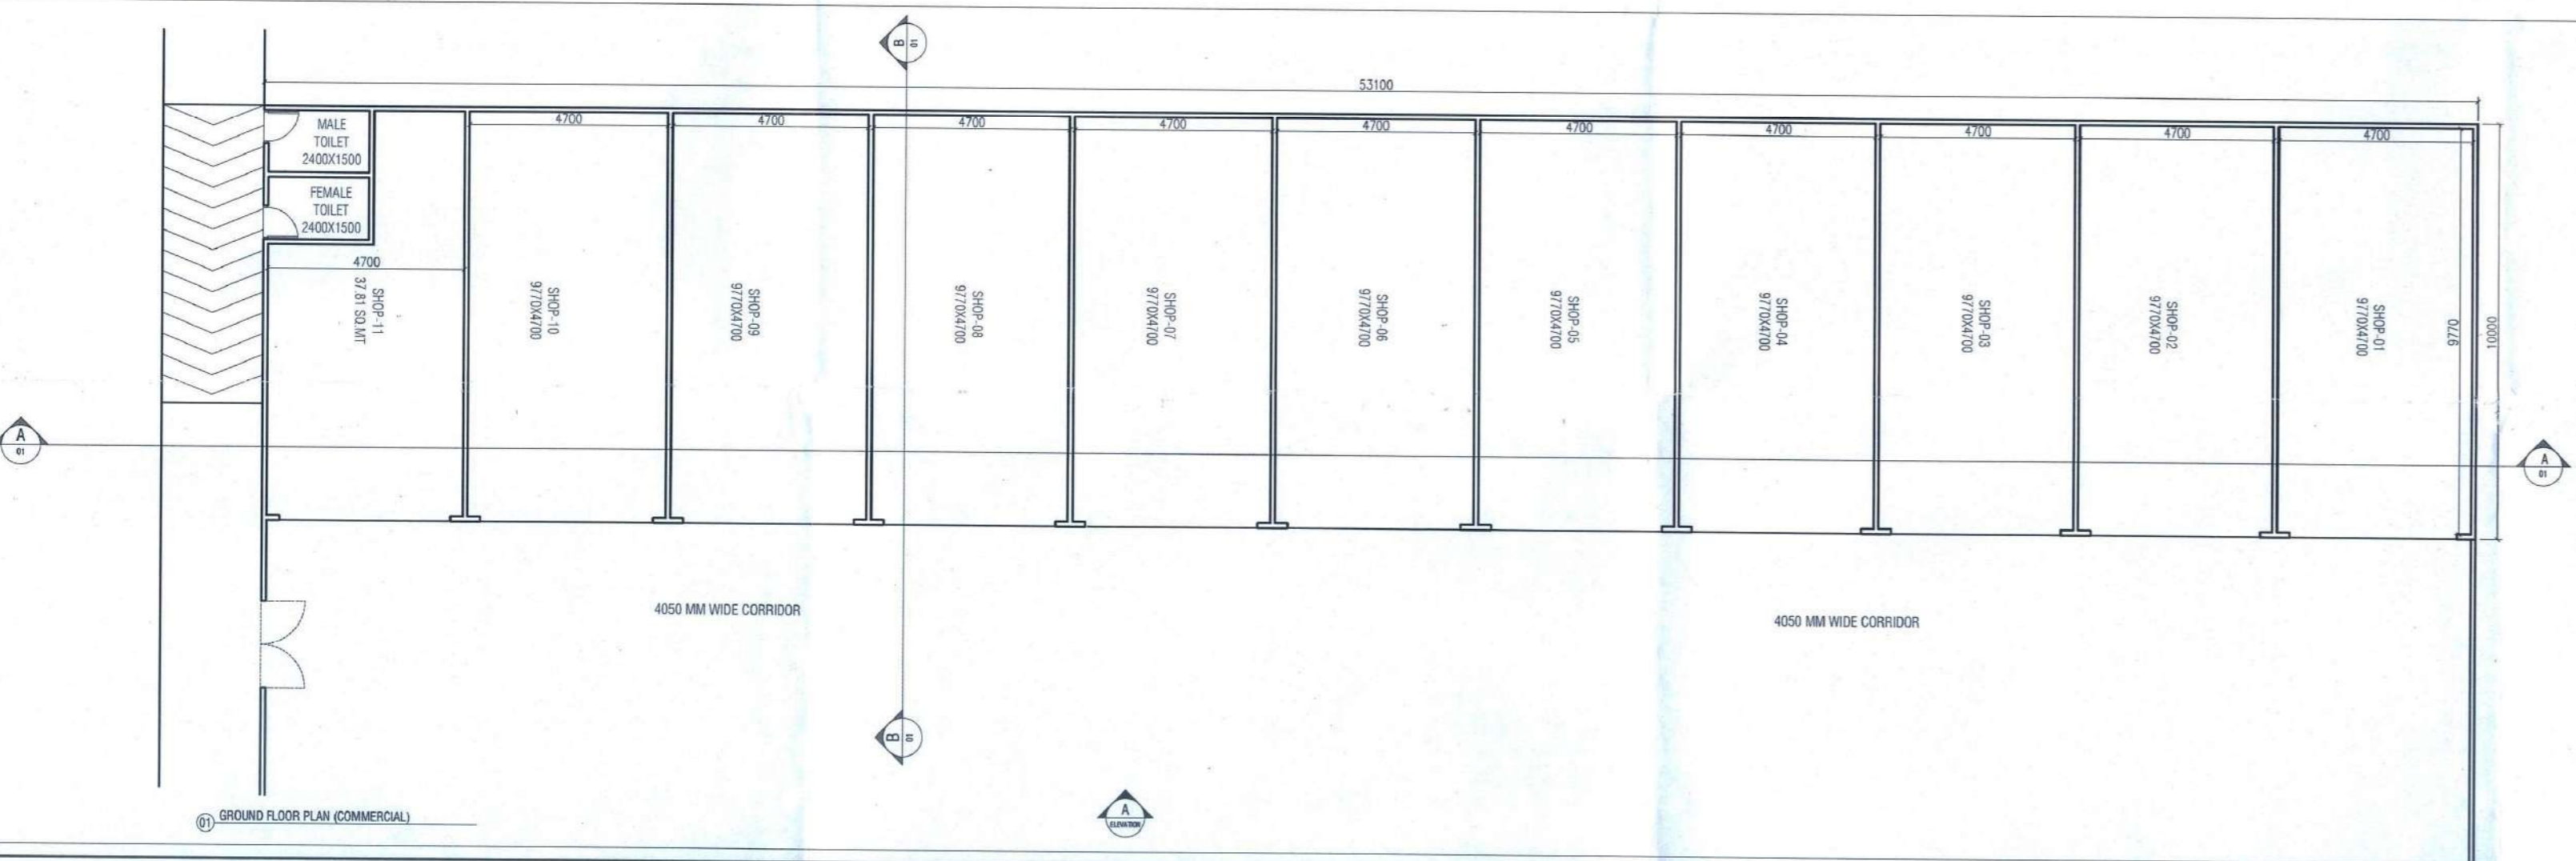
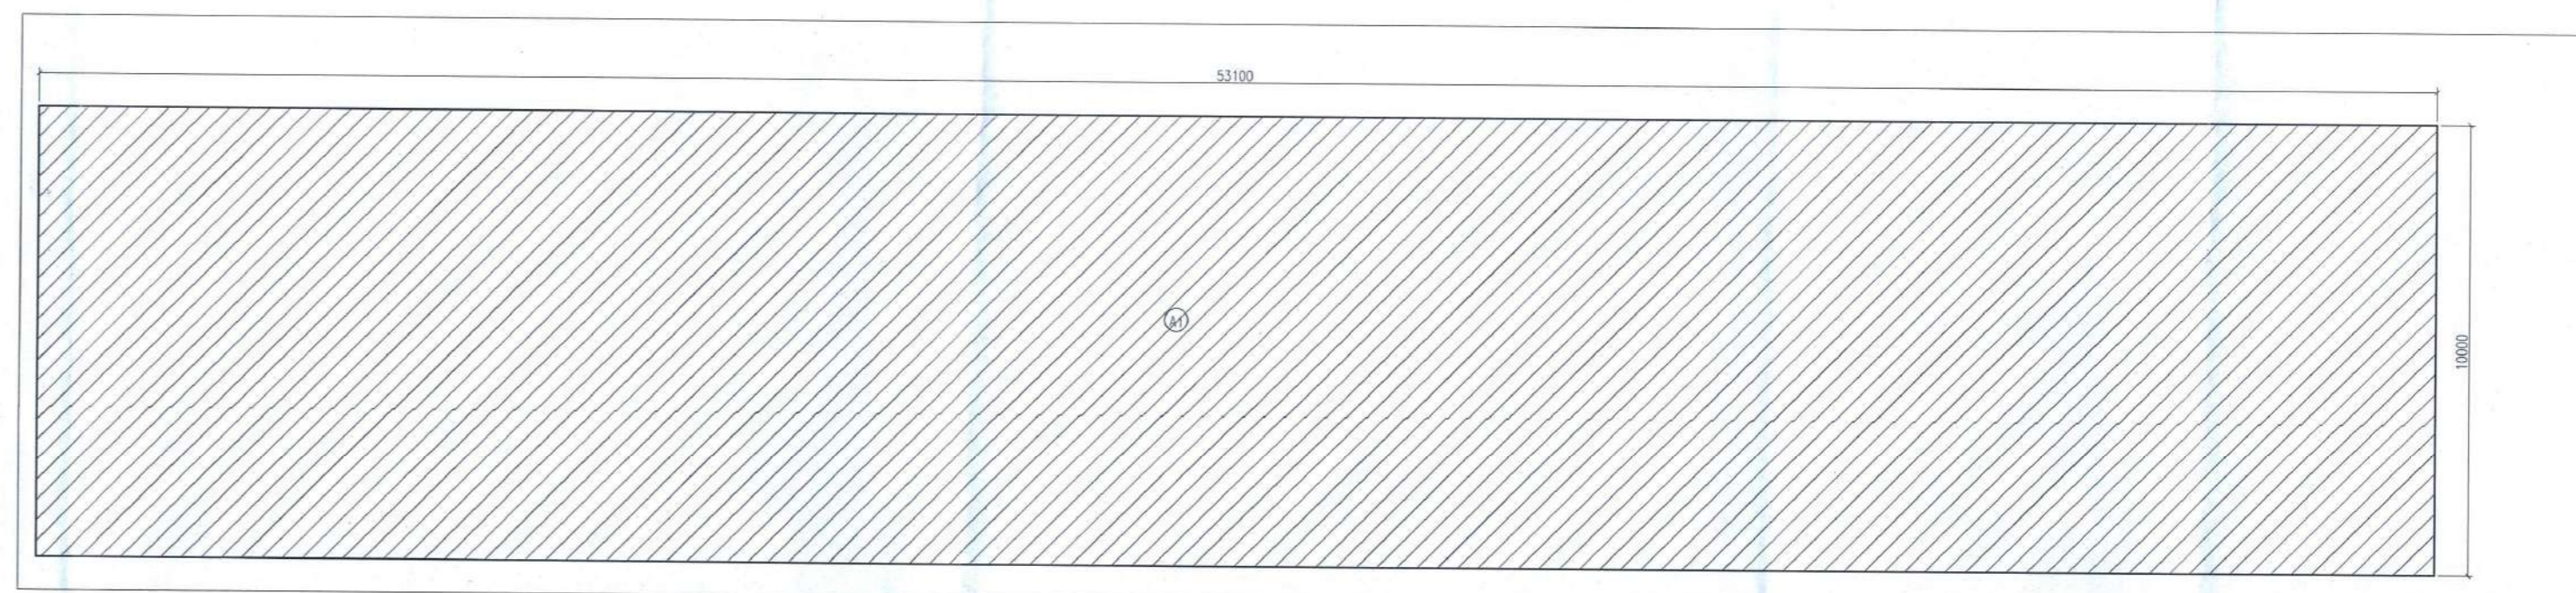
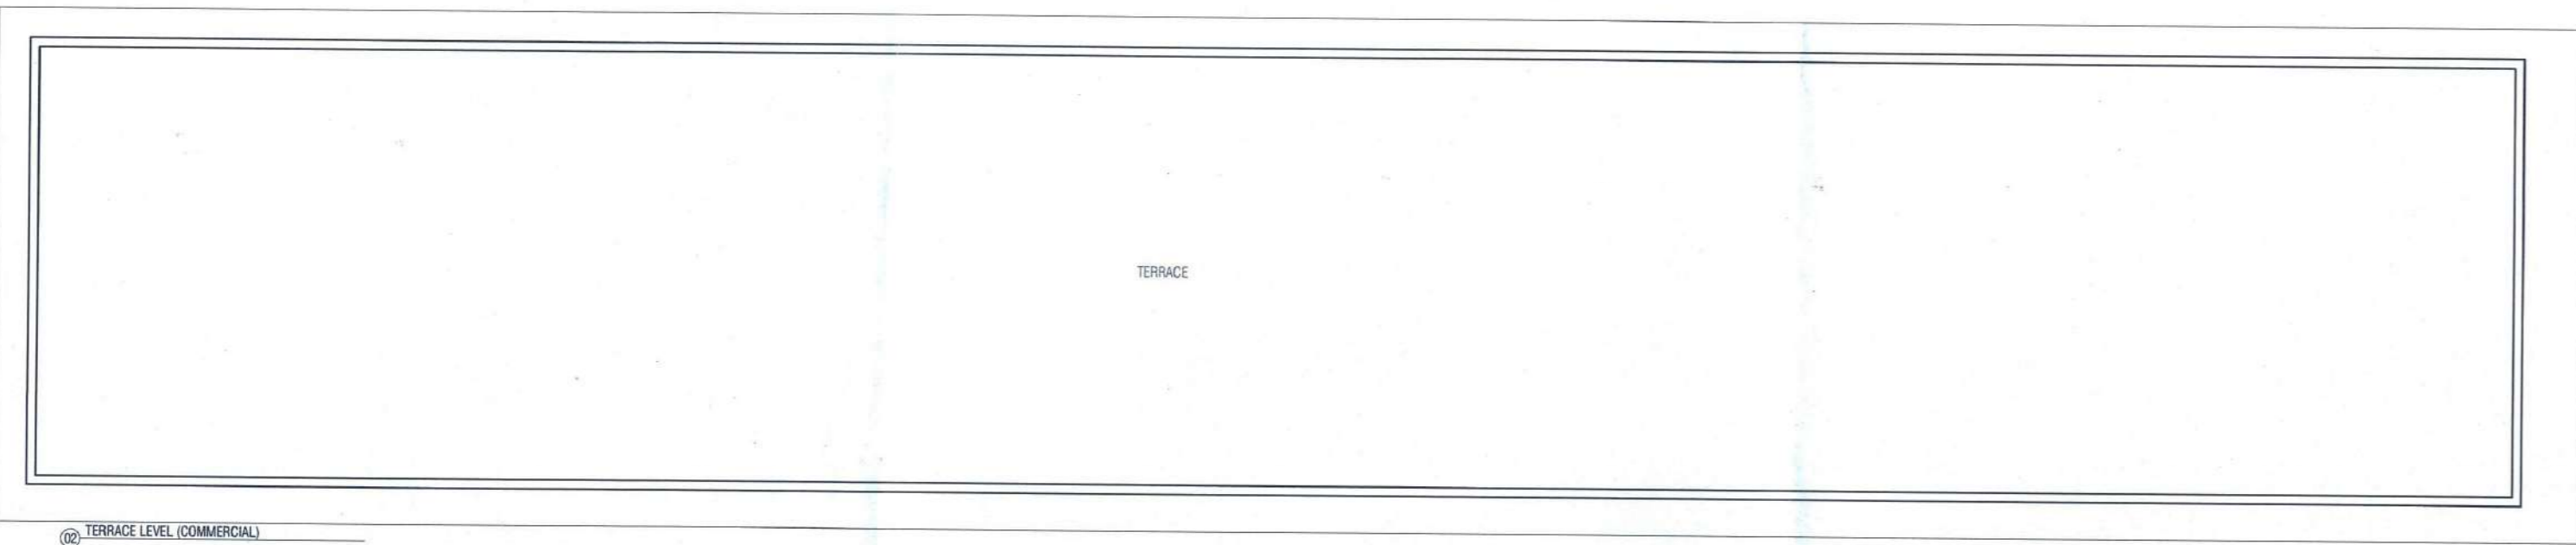
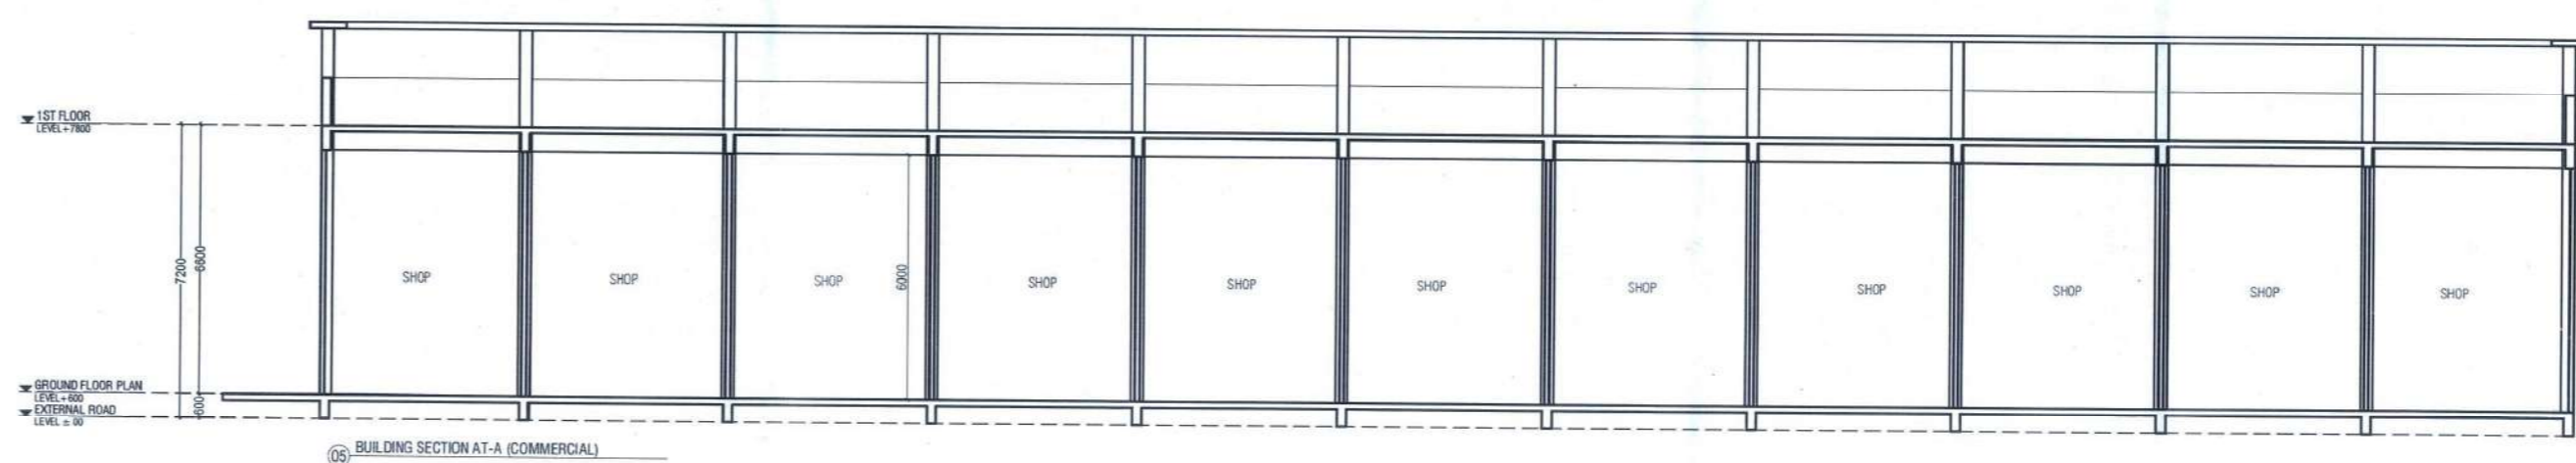
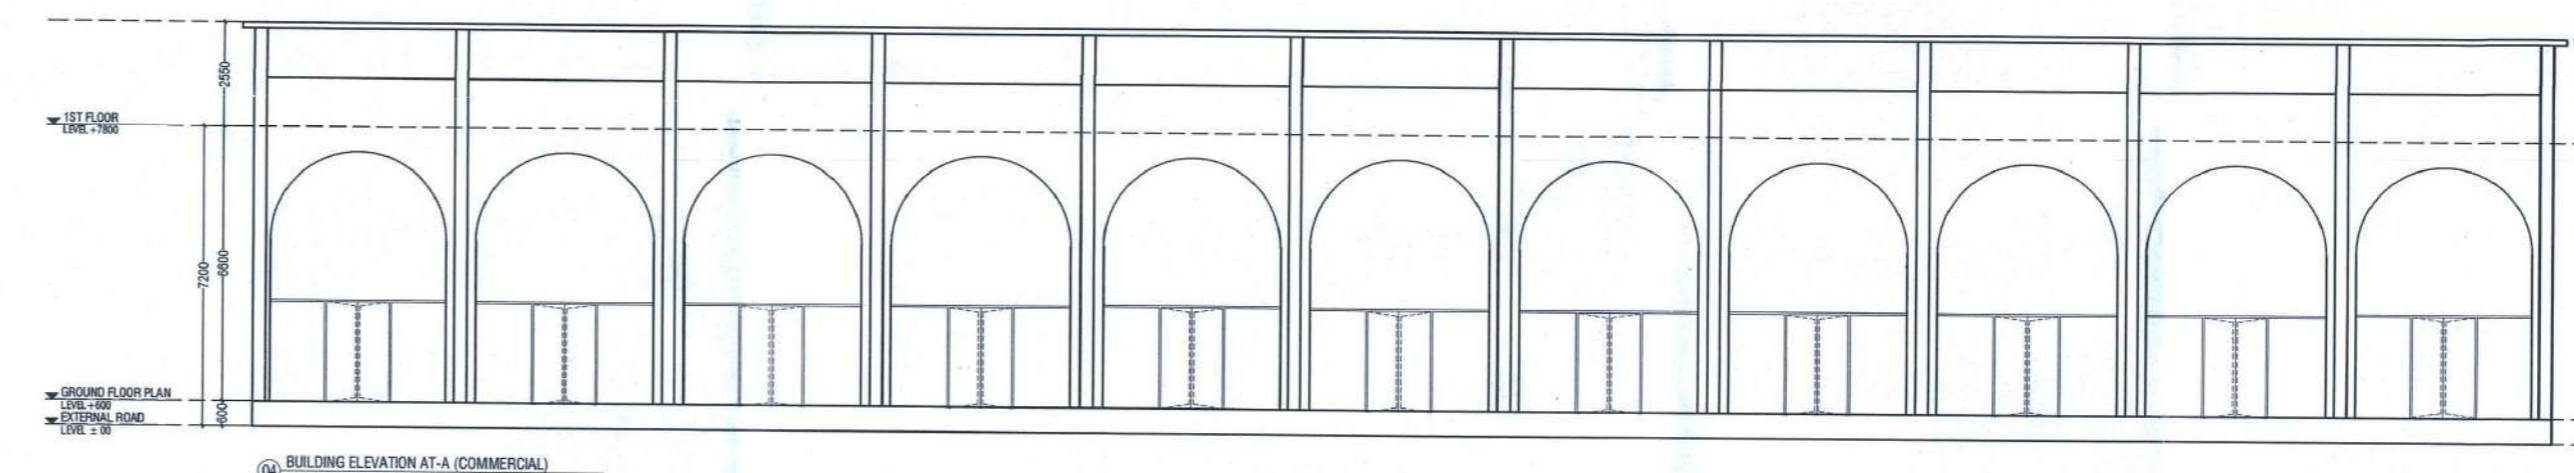


Sanctioned & Valid for 05 years
to be read with memo No. D.../14/2024
28-37

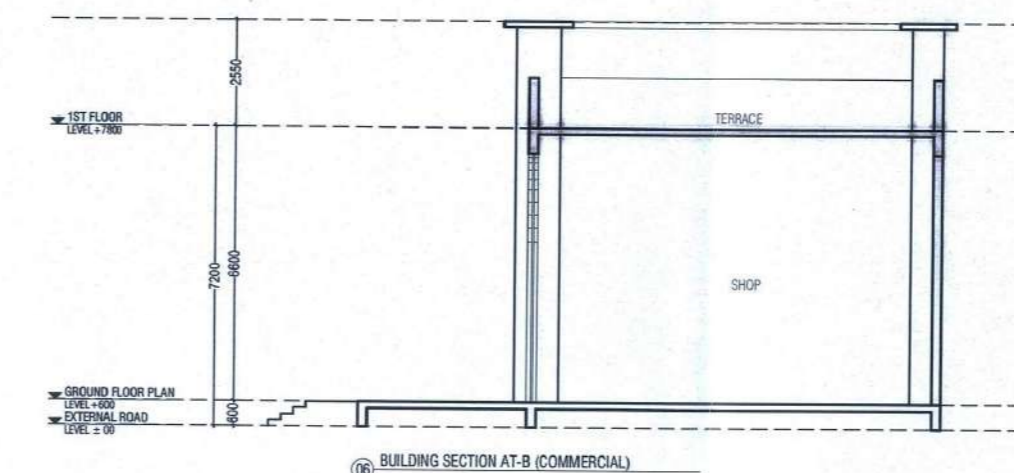

COMMERCIAL GROUND FLOOR FAR AREA						
ITEM	WIDTH	LENGTH	NO	AREA (SQ M)		
A1	10.000	X	53.100	1	531.000	
TOTAL FAR AREA					531.000	1

A Unique Concept By
RSHL Real Estate Development LLC
Dubai

CLIENT: HL RESIDENCY (PROP)

ARCHITECT:

PROJECT:
PLOT No-3 SECTOR - 30 B PHASE II
INDUSTRIAL MODAL TOWNSHIP, ROHTAK HARYANA

DRAWING TITLE: COMMERCIAL PLAN AREA DIAGRAM ELEVATION SECTION (COMMERCIAL) & SECTION A (CLUB BLOCK)

SHEET NO. ARCHITECT'S SIGN OWNER'S SIGN

SCALE: 1:100

DATE: 28.04.2024

DRAWN BY: [Signature] HL Residency Proprietor

CHECK BY: [Signature]

GENERAL NOTES:
1. ALL DIMENSIONS AREA IN MILLIMETERS UNLESS NOTED OTHERWISE.

Circle Head Draftsman
HSI IDC IMT, Rohtak

Assistant Town Planner
HSI IDC IMT, Rohtak

Divisional Town Planner
HSI IDC IMT, Rohtak