



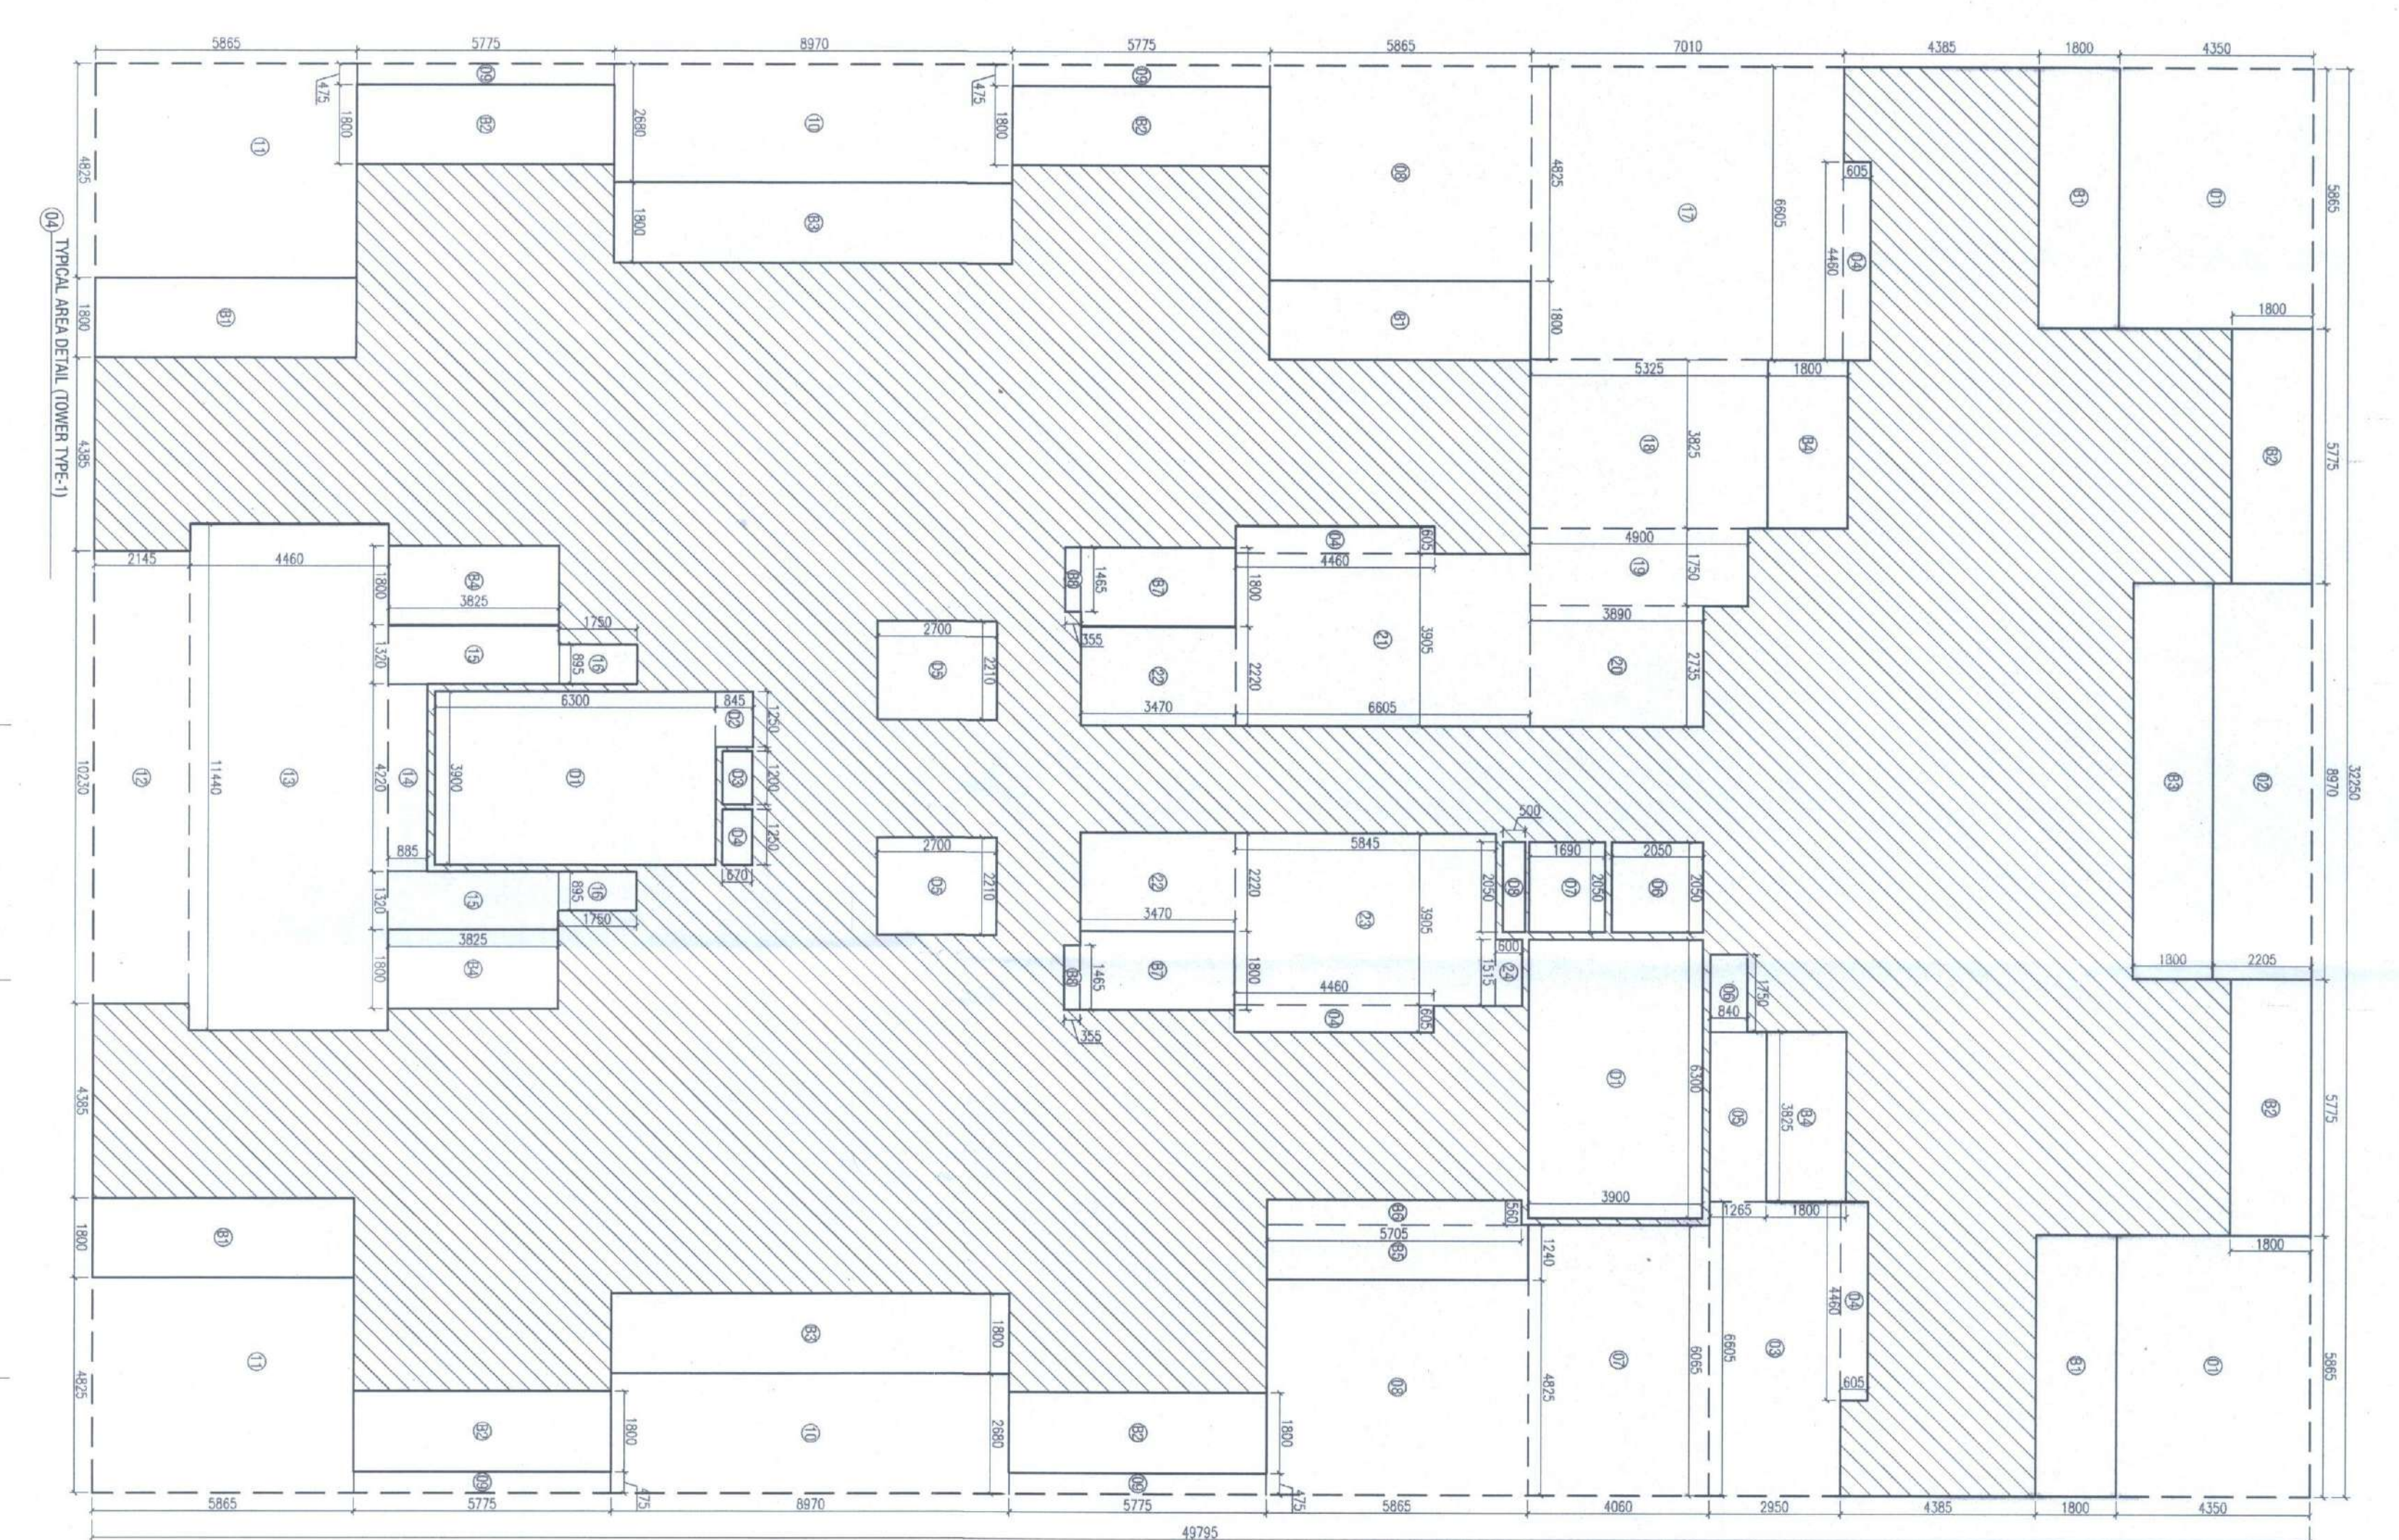

TYPICAL FLOOR AREA DETAIL IN F.A.R (TOWER TYPE-1)				
ITEM	WIDTH	LENGTH	NO	AREA (SQ.M)
A1	32.230	X	49.755	TOTAL 1605.889
ITEM	WIDTH	LENGTH	NO	AREA (SQ.M)
1	8.970	X	2.725	24.250
2	8.970	X	19.725	176.250
3	6.605	X	2.950	19.485
4	4.660	X	0.655	3.053
5	1.250	X	1.485	1.856
6	1.250	X	1.485	1.856
7	6.005	X	4.060	24.624
8	4.825	X	5.855	28.250
9	4.825	X	5.855	28.250
10	9.725	X	5.725	55.697
11	4.825	X	5.855	28.250
12	10.230	X	2.145	21.943
13	11.440	X	4.660	53.122
14	11.440	X	4.660	53.122
15	1.320	X	3.825	5.058
16	0.895	X	1.750	1.567
17	6.005	X	2.010	12.070
18	6.005	X	2.010	12.070
19	1.750	X	4.890	8.575
20	2.735	X	3.880	10.609
21	3.905	X	6.605	25.793
22	3.905	X	6.605	25.793
23	3.905	X	6.605	25.793
24	1.515	X	0.600	0.909
SUB TOTAL 1				545.008
TYPICAL AREA DETAIL IN F.A.R				2
D1	6.300	X	3.800	23.940
D2	0.845	X	1.250	1.056
D3	0.670	X	1.300	0.871
D4	0.670	X	1.300	0.871
D5	2.210	X	2.700	5.967
D6	2.050	X	2.050	4.203
D7	2.050	X	1.650	3.383
D8	2.050	X	0.580	1.189
SUB TOTAL 2				72.464
BALCONY AREA FROM F.A.R AREA				3
B1	5.885	X	1.800	10.593
B2	5.885	X	1.800	10.593
B3	8.970	X	1.800	16.146
B4	3.825	X	1.800	6.885
B5	1.240	X	3.865	4.792
B6	1.240	X	3.865	4.792
B7	1.800	X	3.425	6.165
B8	1.465	X	0.355	0.519
SUB TOTAL 3				72.464
TOTAL FLOOR AREA DETAIL IN F.A.R				771.284



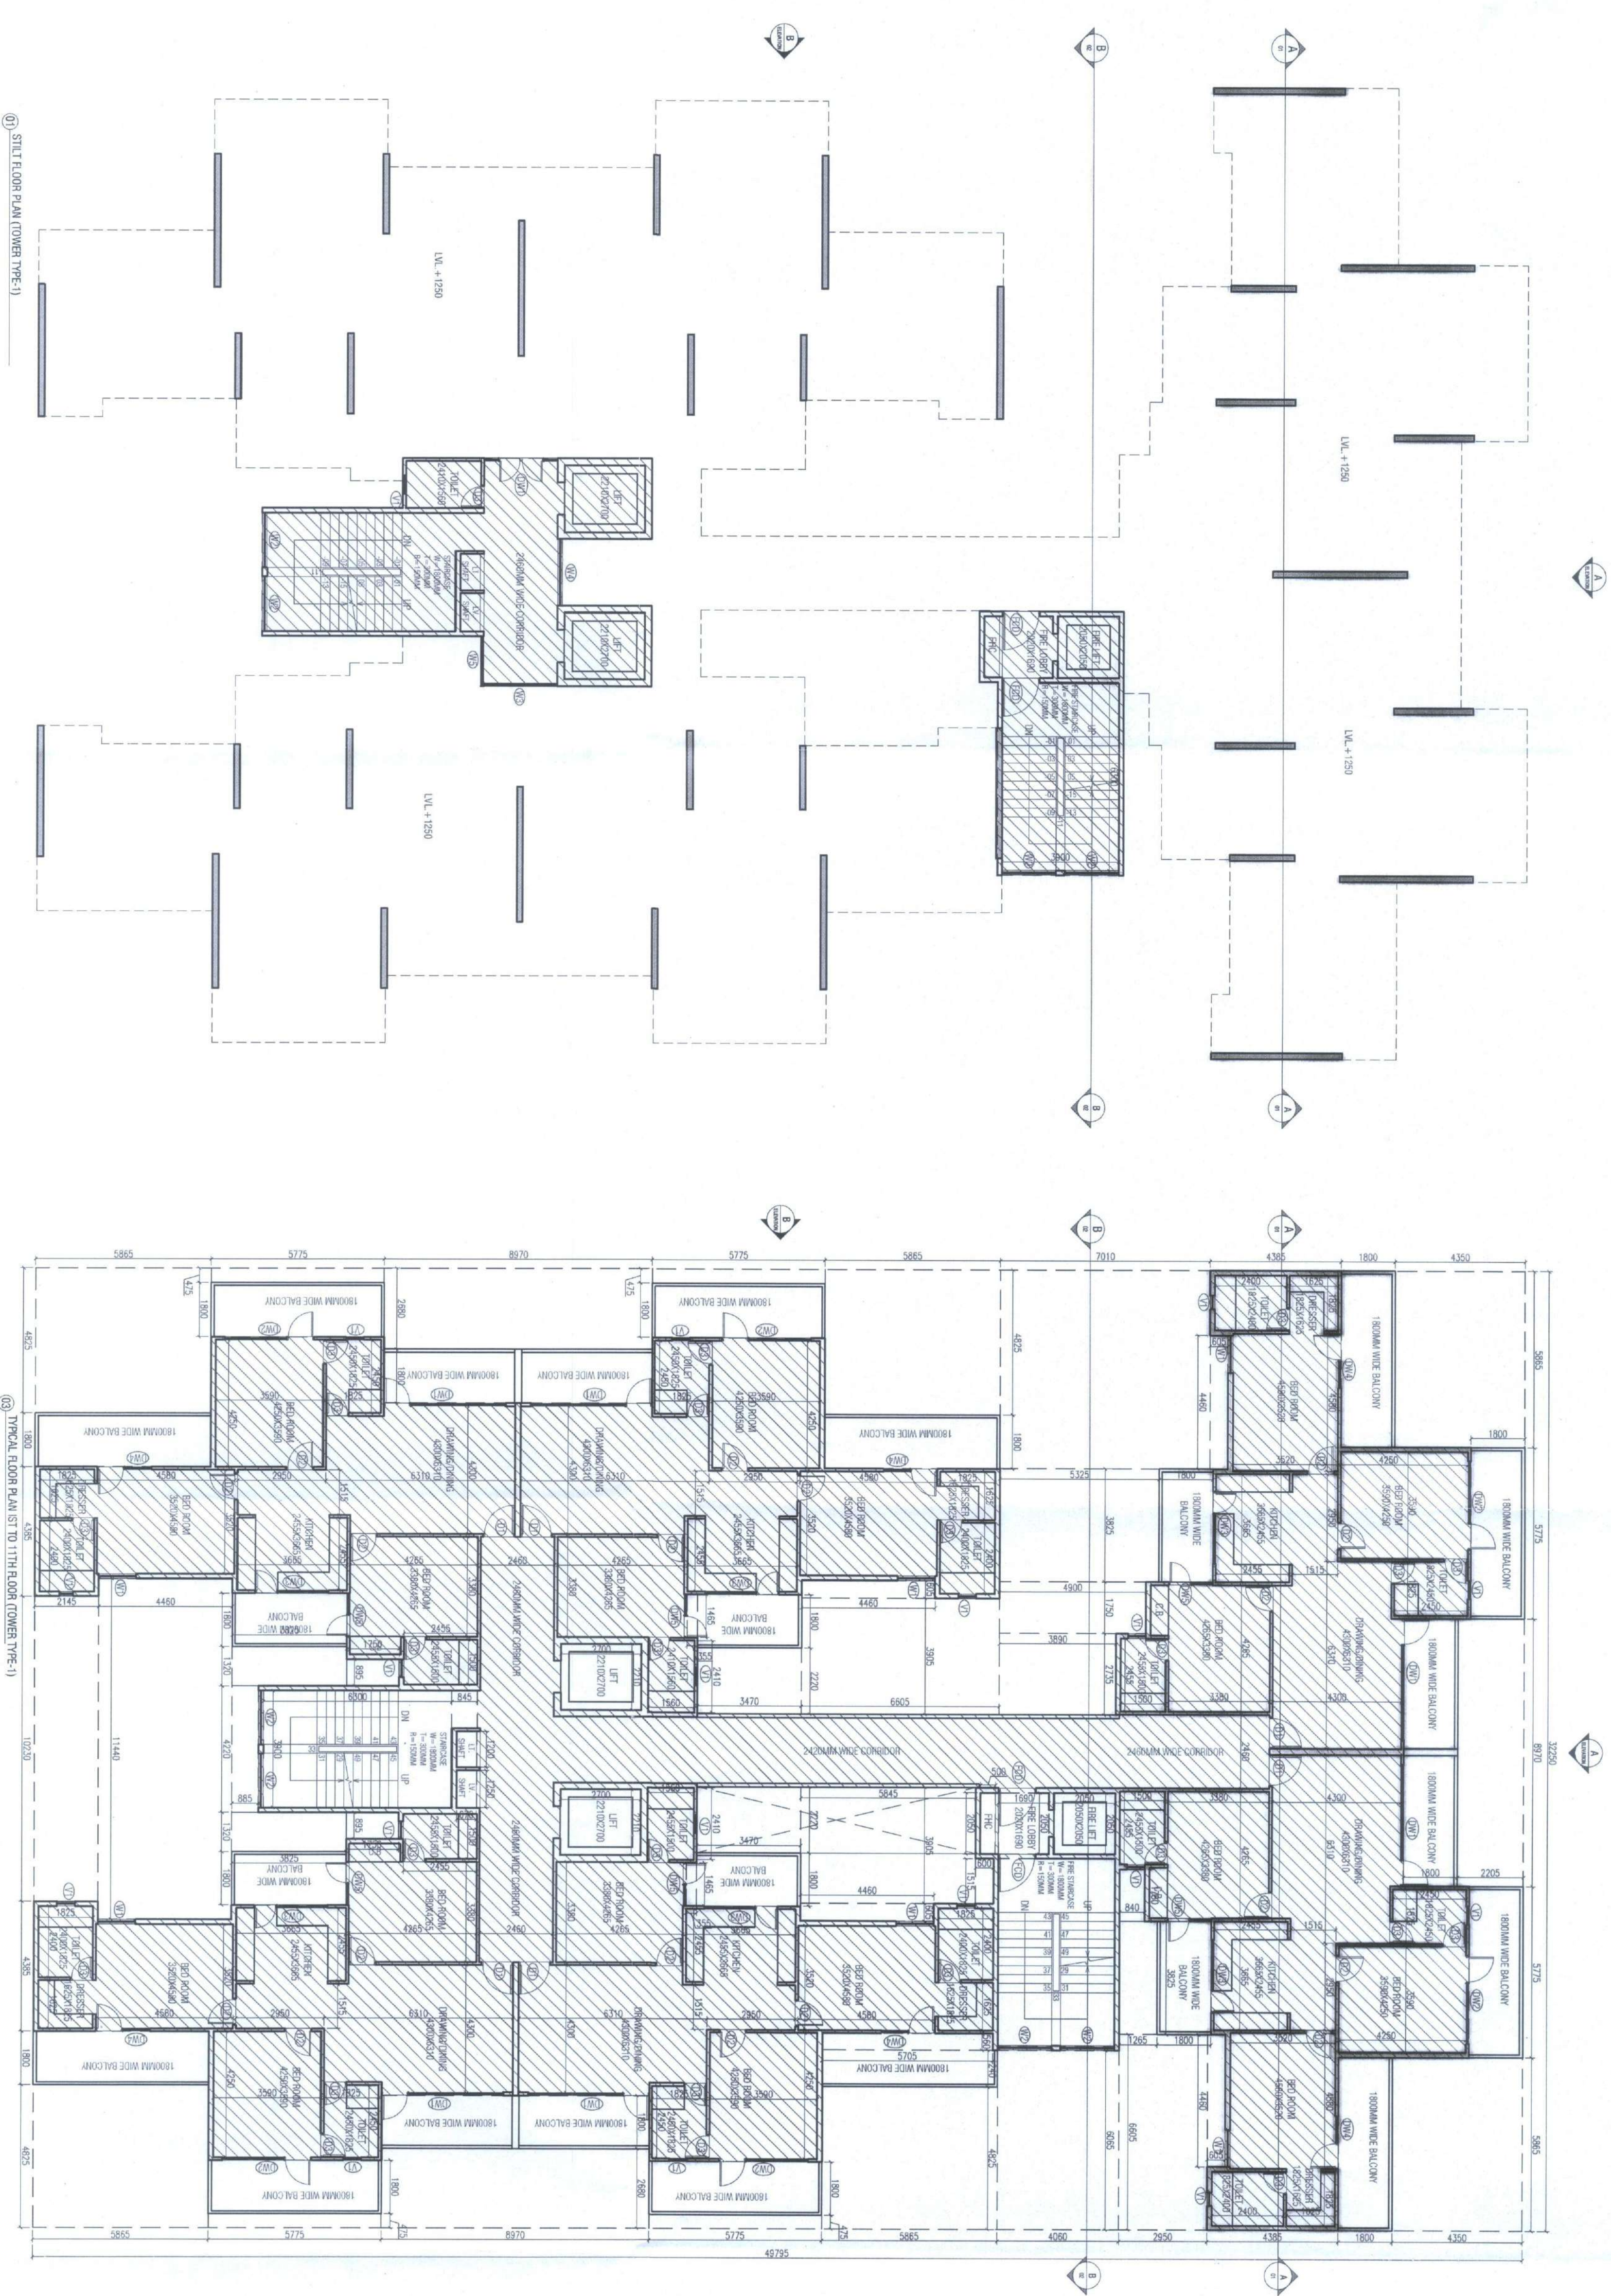