


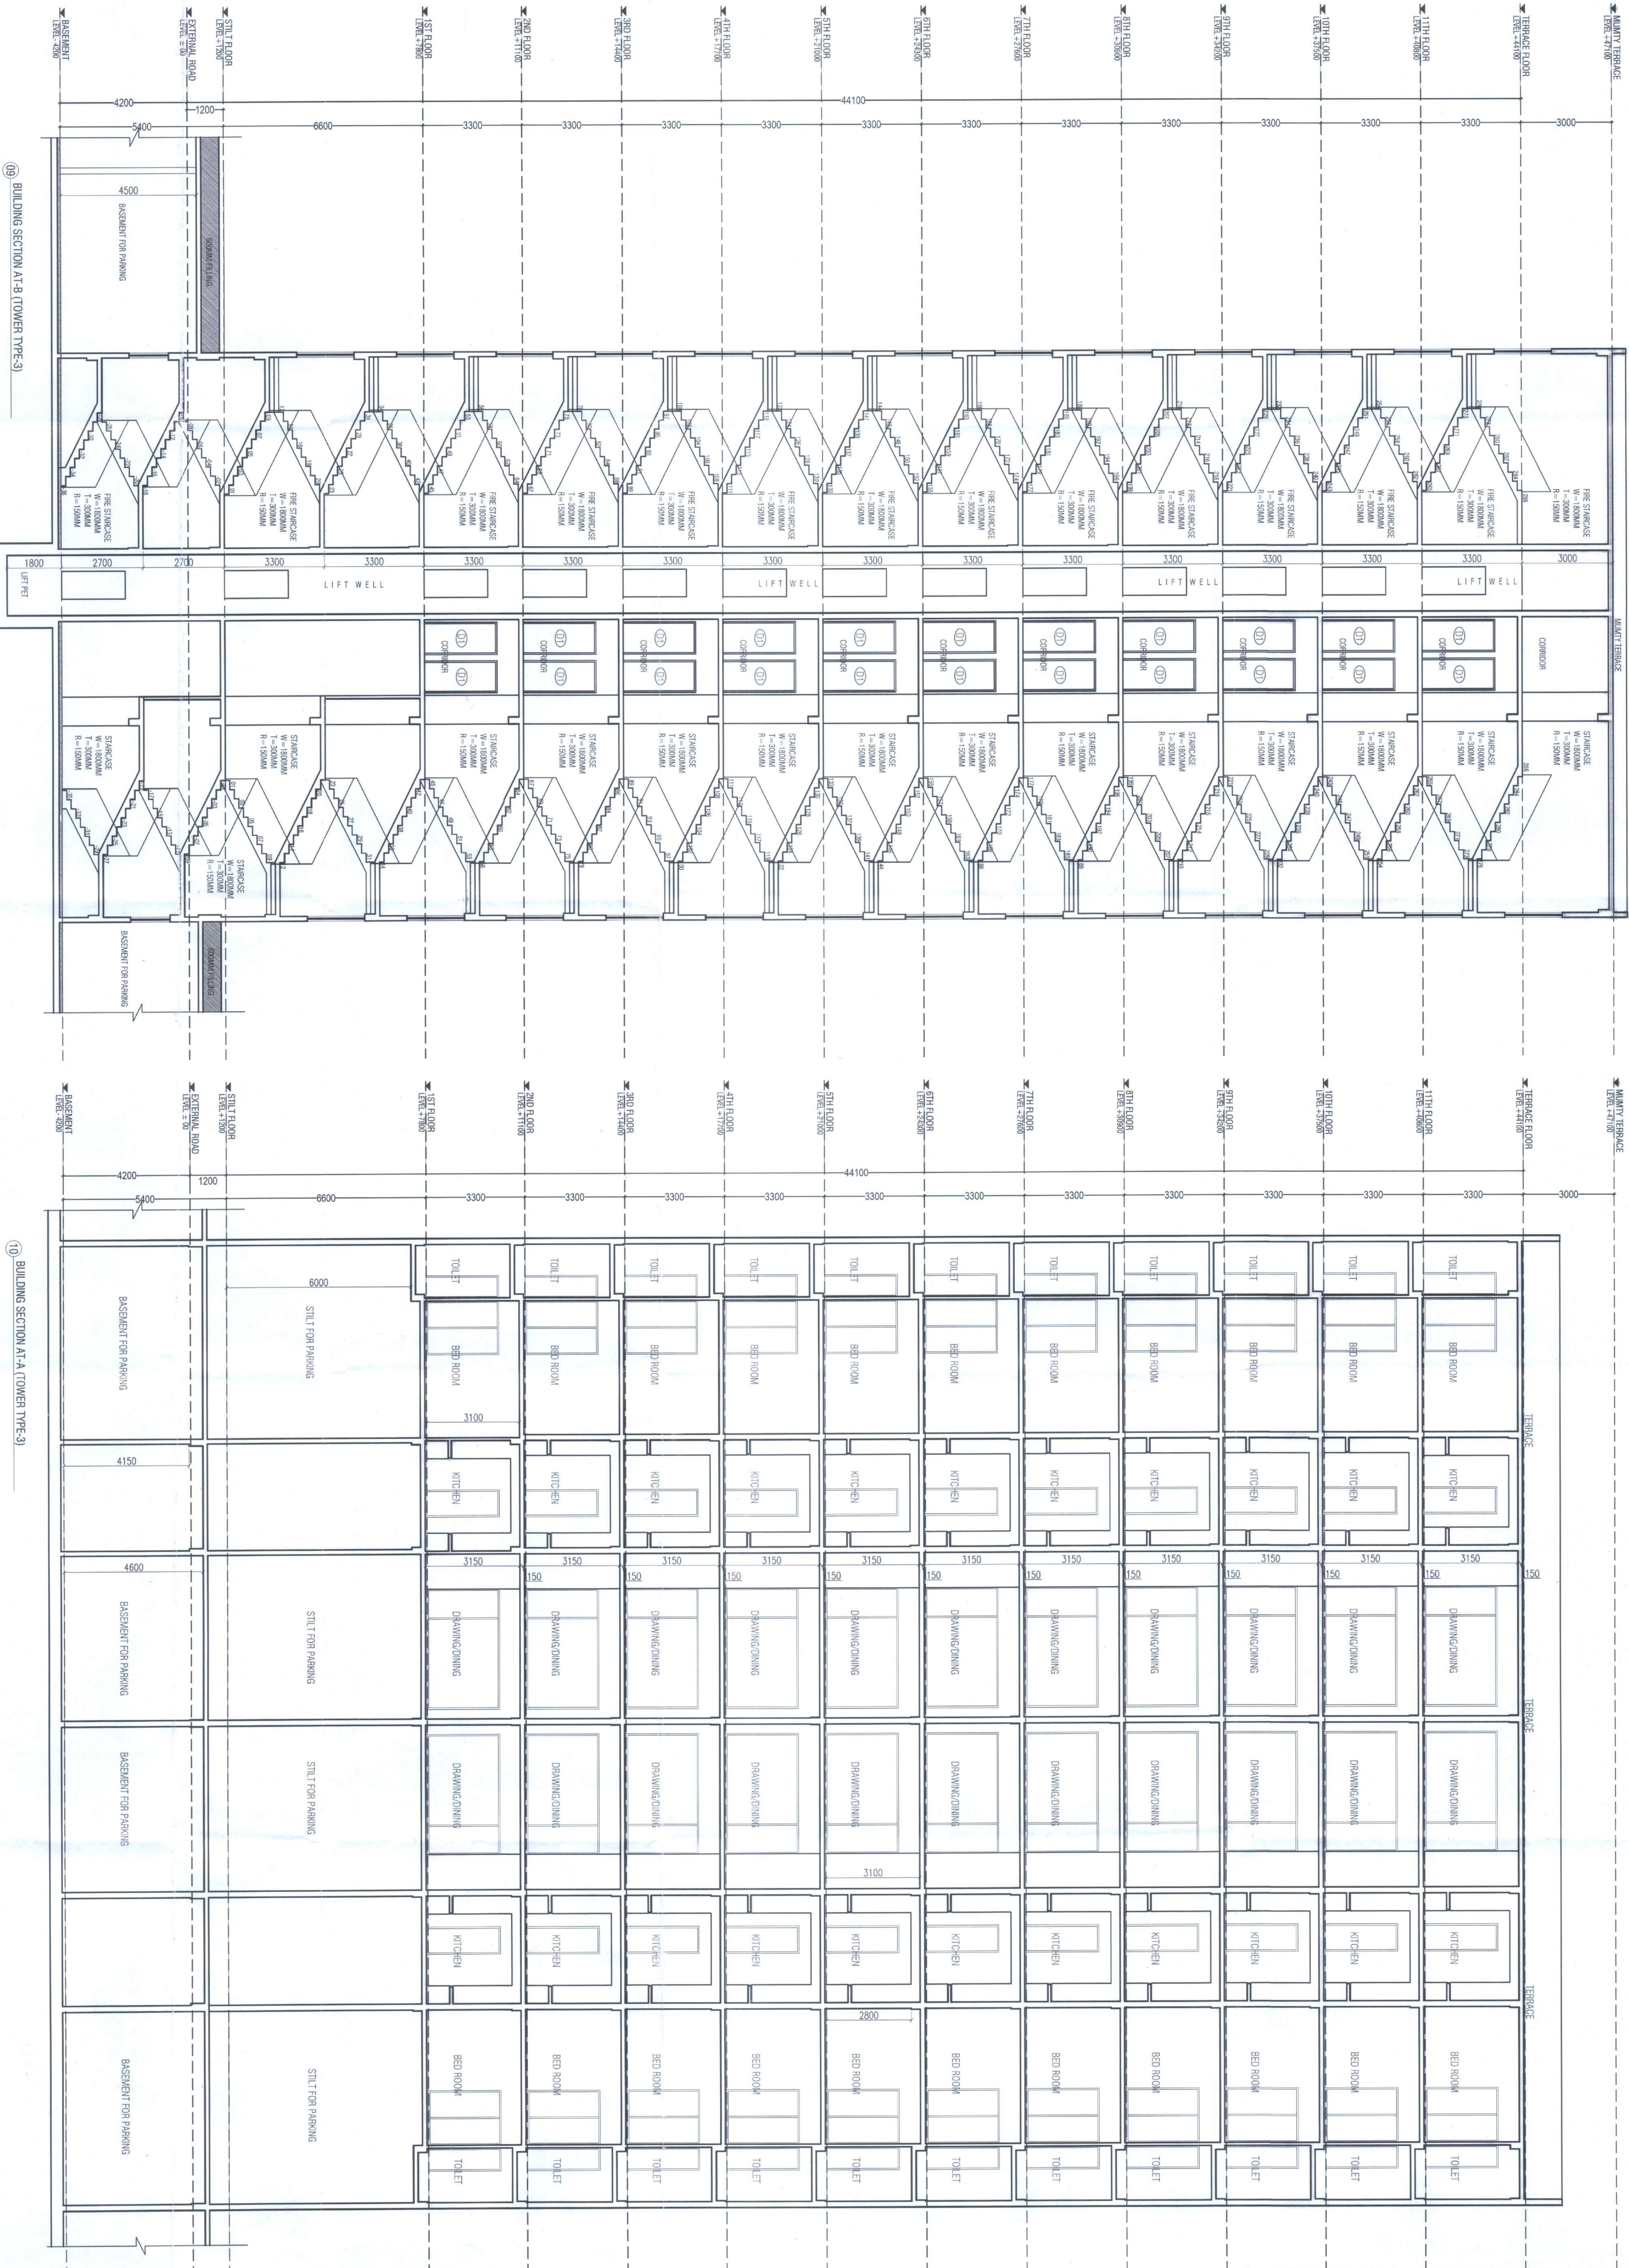

9) BUILDING SECTION A1-B (TOWER TYPE-3)

10) BUILDING SECTION A1-A (TOWER TYPE-3)

CLIENT:		H.I. RESIDENCY (PROP)		Disposal Town Planner HSIDC INT. Rohak	
ARCHITECT:		RA INFRA STUDIO		Chief Head of Planning HSIDC INT. Rohak	
PROJECT:		PLOT No. 3 SECTOR - 30 B PHASE II, INDUSTRIAL MODAL TOWNSHIP, ROHTAK, HARYANA		Assistant Town Planner HSIDC INT. Rohak	
DRAWING TITLE:		BUILDING SECTIONS (TOWER TYPE-3)			
SHEET NO.		ARCHITECT'S SIGN		OWNER'S SIGN	
SCALE:- 1:125					
DATE:- 2024.04.01					
DRAWN BY:-					
CHECK BY:-					
GENERAL NOTES:		1. ALL DIMENSIONS ARE IN MILLIMETERS UNLESS NOTED OTHERWISE.			