


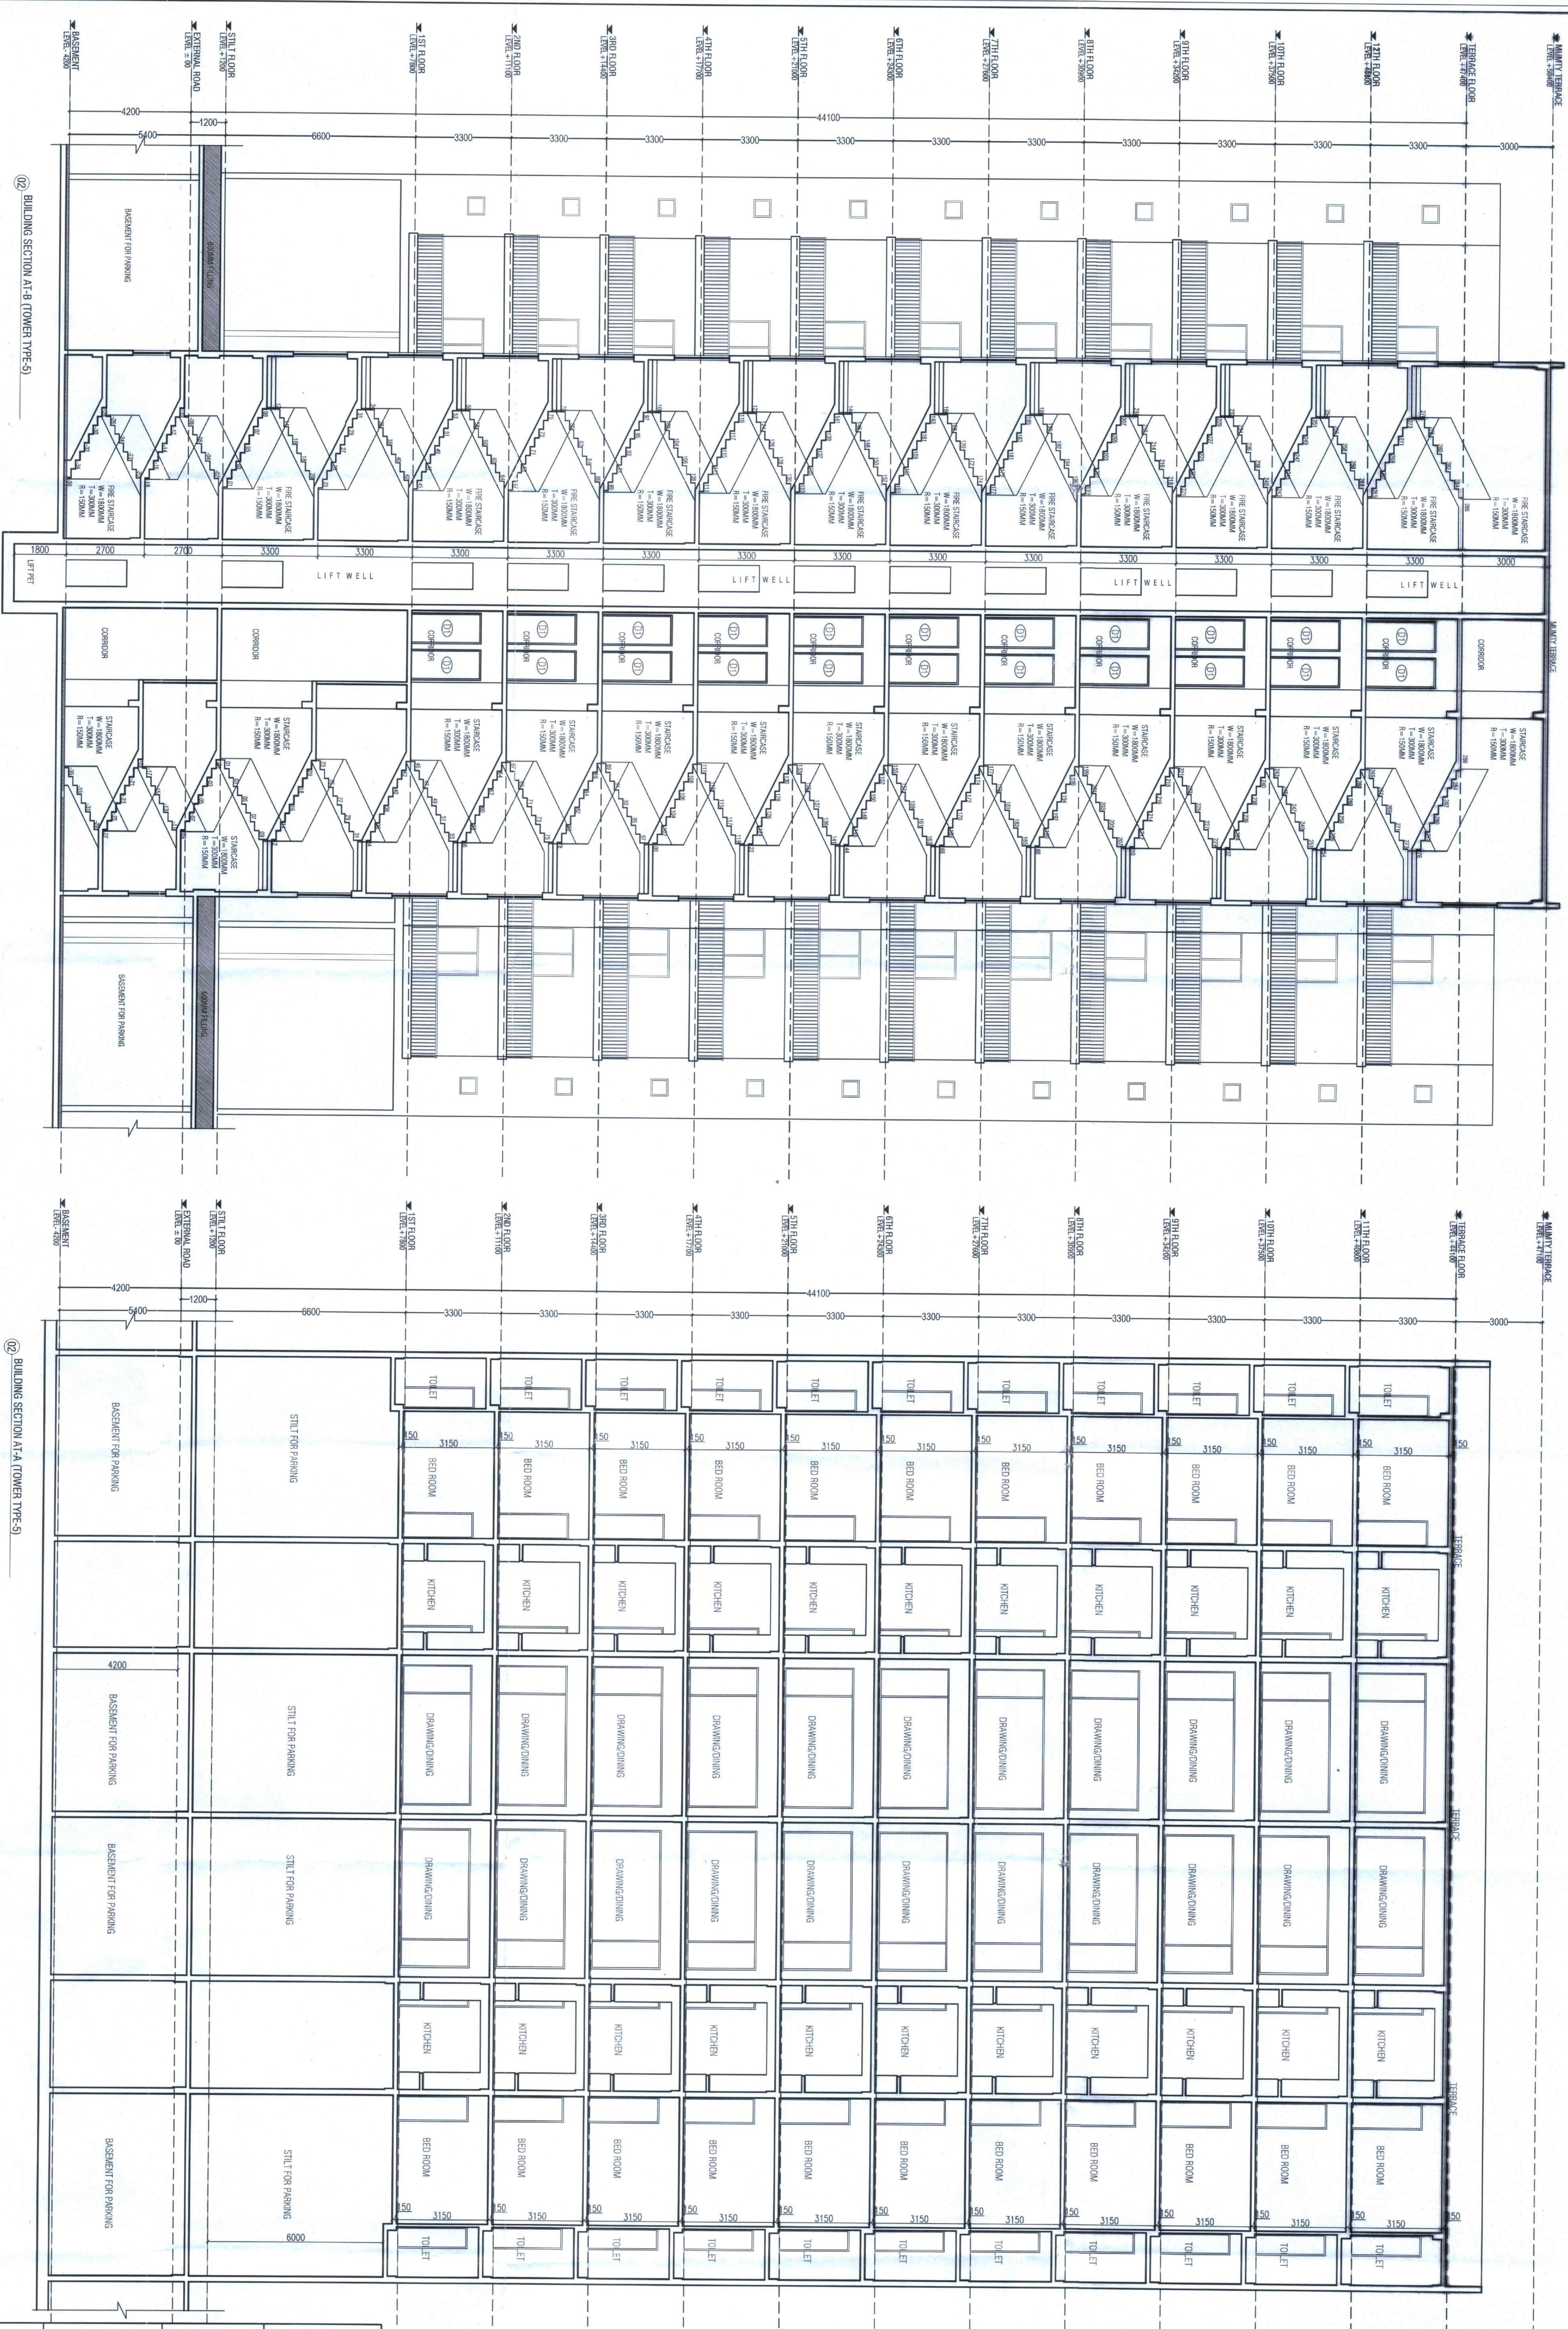

CLIENT:
HL RESIDENCY (PROP)

ARCHITECT:

PROJECT:
PLOT NO.-3, SECTOR - 30 B, PHASE II,
INDUSTRIAL MODAL TOWNSHIP,
ROHTAK, HARYANA

DRAWING TITLE:

BUILDING SECTIONS
(TOWER TYPE-5)

SHEET NO.

SCALE: 1:100

DATE: 28.04.2024

DRAWN BY:

CHECK BY:

GENERAL NOTES:
1. ALL DIMENSIONS ARE IN MILLIMETERS UNLESS NOTED OTHERWISE.

Circle Head Draftsman
HSIDC JMT Rohak

Assistant Planner
HSIDC JMT, Rohak

Divisional Town Planner
HSIDC JMT Rohak

Divisional JMT Planner
HSIDC JMT Rohak

A Unique Concept By
KSHI Real Estate Development LLC
Dubai