

Note :-

1. BUILDING WILL BE DESIGNED (STRUCTURES)
AS PER RELEVANT IS CODES FOR EARTH QUAKE
RESISTANCE.

PROJECT

PROPOSED BUILDING PLAN OF RESIDENTIAL COLONY
UNDER NEW INTEGRATED LICENSING POLICY (NILP)
DATED 11.05.2022 ON LAND MEASURING 116.29625
ACRES (LICENCE NO. 219 OF 2023 DATED 25-10-23.)
(AN AREA MEASURING 103.05625 ACRES MIGRATION
FROM LICENCE NO. 27 OF 2012 DATED 02.04.2012
AND 13.24 ACRES AS FRESH AS FRESH APPLIED AREA)
IN SECTOR -76 & 77, GURUGRAM MANESAR URBAN
COMPLEX BEING DEVELOPED BY DLF LTD. IN
COLLABORATION WITH LAND OWNERS AND
IT'S ASSOCIATE COMPANIES

DESIGN ARCHITECTS

Arco Associates Pvt. Ltd.,
Plot No.-36B, Institutional Area,
Sector-32, Gurgaon,
Haryana-122001.

ASSOCIATE ARCHITECTS

RSMS
ARCHITECTS

RSMS ARCHITECTS PVT. LTD.
69, Nora Niwas Bhawani Kunj
(Behind D2), Vasant Kunj,
New Delhi-110070.
Tel.: 011-26898616, 26898617
www.rsms-arch.com

Checked and found ok for Public Health
(Interim) Service only, subject to comments in
in forwarding letter No. 25.5133-DV, 6/11/23

Superintending Engineer (HQ)
for Chief Engineer-I
HSVP, Punjab

Sanctioned
to be read with this office
HMD No. 422.53
DATED: 11-12-2023

DD No.
Member
BPAC

ARCHITECT'S SEAL
& SIGNATURE

OWNER'S SEAL
& SIGNATURE


SEP.-2023 Scale : 1:250

Drawing Title:- BASEMENT-01(PART-01)
(UNDER TOWER - A.B.C.D)

Drawing No:- BS-01

DOOR AND WINDOW SCHEDULE					
SL. NO.	TYPE	WIDTH (mm)	HEIGHT (mm)	SILL LVL.	LINTEL LVL.
1	D1	900	2100	0	2100
2	D2	750	2100	0	2100
3	D3	1000	2100	0	2100
4	D4	1000	2100	0	2100
5	D4	800	2100	0	2100
6	D5	1800	2400	0	2400
7	SD1	2500	2600	0	2600
8	SD2	1700	2600	0	2600
9	SD3	3100	2600	0	2600
10	SD4	2100	2600	0	2600
11	SD5	4200	2600	0	2600
12	SD6	2500	2600	0	2600
13	SD8	2450	2600	0	2600
14	SD9	3000	2600	0	2600
15	DW1	1500	1550	1050	2600
16	DW2	2300	2600	0	2600
17	DW3	3000	5000	0	5000
18	DW4	3000	5000	0	5000
19	DW5	4000	5000	0	5000
20	DW6	3900	5000	0	5000
21	W1	750	1550	1050	2600
22	W2	800	1550	1050	2600
23	W3	700	1550	1050	2600
24	W4	1100	1550	1050	2600
25	W5	1200	1550	1050	2600
26	W6	1700	1550	1050	2600
27	W8	3200	1200	1050	2400
28	FD	1200	2400	0	2400
29	Fd1	1200	2400	0	2400
30	FD2	900	2400	0	2400
31	FD3	1500	2400	0	2400
32	FD3	1000	2400	0	2400
33	FD4	750	2350	50	2400
34	FD5	1000	2350	50	2400
35	FD7	2000	2700		2700
36	FD8	1200	2100		2100
37	FD10	2400	2400		2400
38	GL	3000	5000	0	5000
39	GL1	1600	5000	0	5000

BASEMENT -1		LEVEL
PATR -1		
TOWER-A & B	LVL.-4200	
TOWER-C & D	LVL.-4200	
PARKING TYPE LEGEND		TOTAL
	SINGLE PARKING	638
	HANDICAP PARKING	08
	TOTAL CAR PARKING	646
	CAR WASH	6
	TWO WHEELERS	35

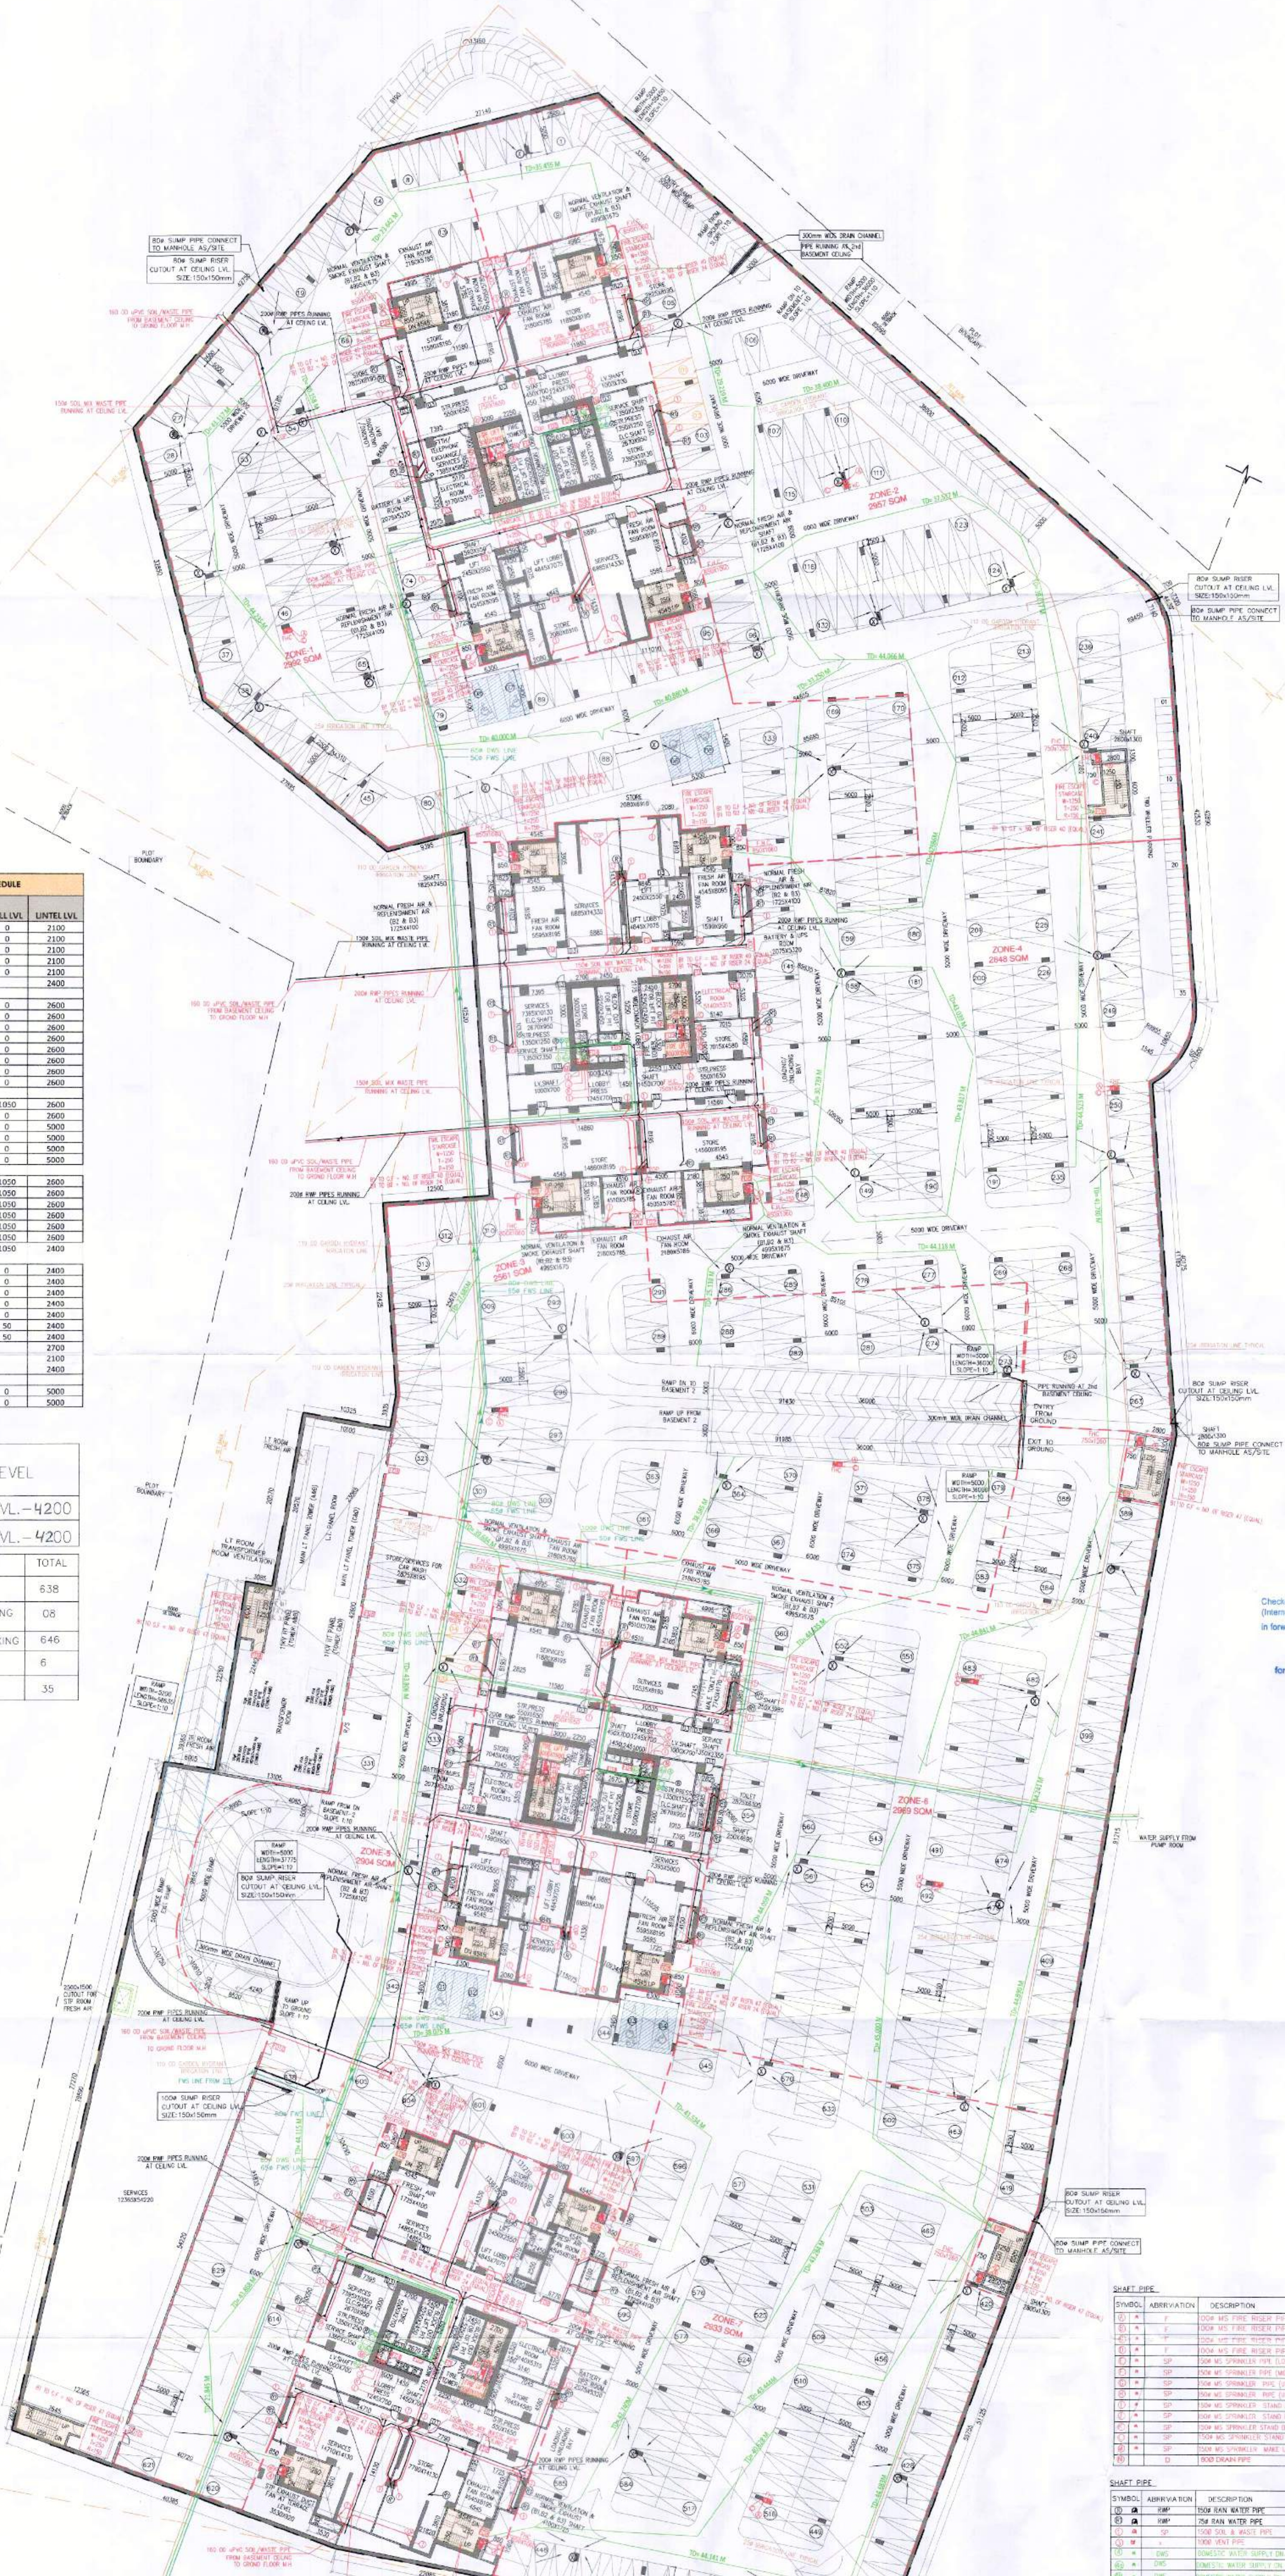

SYMBOL	ABBREVIATION	DESCRIPTION
