

Note :-

1. BUILDING WILL BE DESIGNED (STRUCTURES)
AS PER RELEVANT IS CODES FOR EARTH QUAKE
RESISTANCE.

PROJECT

PROPOSED BUILDING PLAN OF RESIDENTIAL COLONY
UNDER NEW INTEGRATED LICENSING POLICY (NILP)
DATED 11.05.2022 ON LAND MEASURING 116.29625
ACRES (LICENCE NO. 219 OF 2023 DATED 25-10-23.)
(AN AREA MEASURING 103.05625 ACRES MIGRATION
FROM LICENCE NO. 27 OF 2012 DATED 02.04.2012
AND 13.24 ACRES AS FRESH AS FRESH APPLIED AREA)
IN SECTOR -76 & 77, GURUGRAM MANESAR URBAN
COMPLEX BEING DEVELOPED BY DLF LTD. IN
COLLABORATION WITH LAND OWNERS AND
IT'S ASSOCIATE COMPANIES

DESIGN ARCHITECTS

Arcop Associates Pvt. Ltd.,
Plot No.- 36B, Institutional Area,
Sector-32, Gurgaon,
Haryana-122001.

ASSOCIATE ARCHITECTS

RSMS
ARCHITECTS

RSMS ARCHITECTS PVT. LTD.
69, Nora Niwas, Bhowani Kunj
(Behind D2), Vasant Kunj,
New Delhi-110070.
Tel.: 011-26898616, 26898617
www.rsms-arch.com

Sanctioned
TO BE READ WITH THIS OFFICE
NOTES NO. 42259
DATED: 13-12-2023
J.D. PA ATP

Checked and found ok for Public Health
(Internal) Service only subject to comments in
in forwarding letter No. 230932 dated 12/12/23

Superintending Engineer (HQ)
for Chief Engineer-I
HSVP: Panchsheel

ARCHITECT'S SEAL
& SIGNATURE

OWNER'S SEAL
& SIGNATURE

For DLF Limited
Authorized Signatory

SEP.-2023


Scale : 1:250

Drawing Title :-

Drawing No.:-

BASEMENT-03(PART-01)
(UNDER TOWER - A,B,C,D)

BS-03

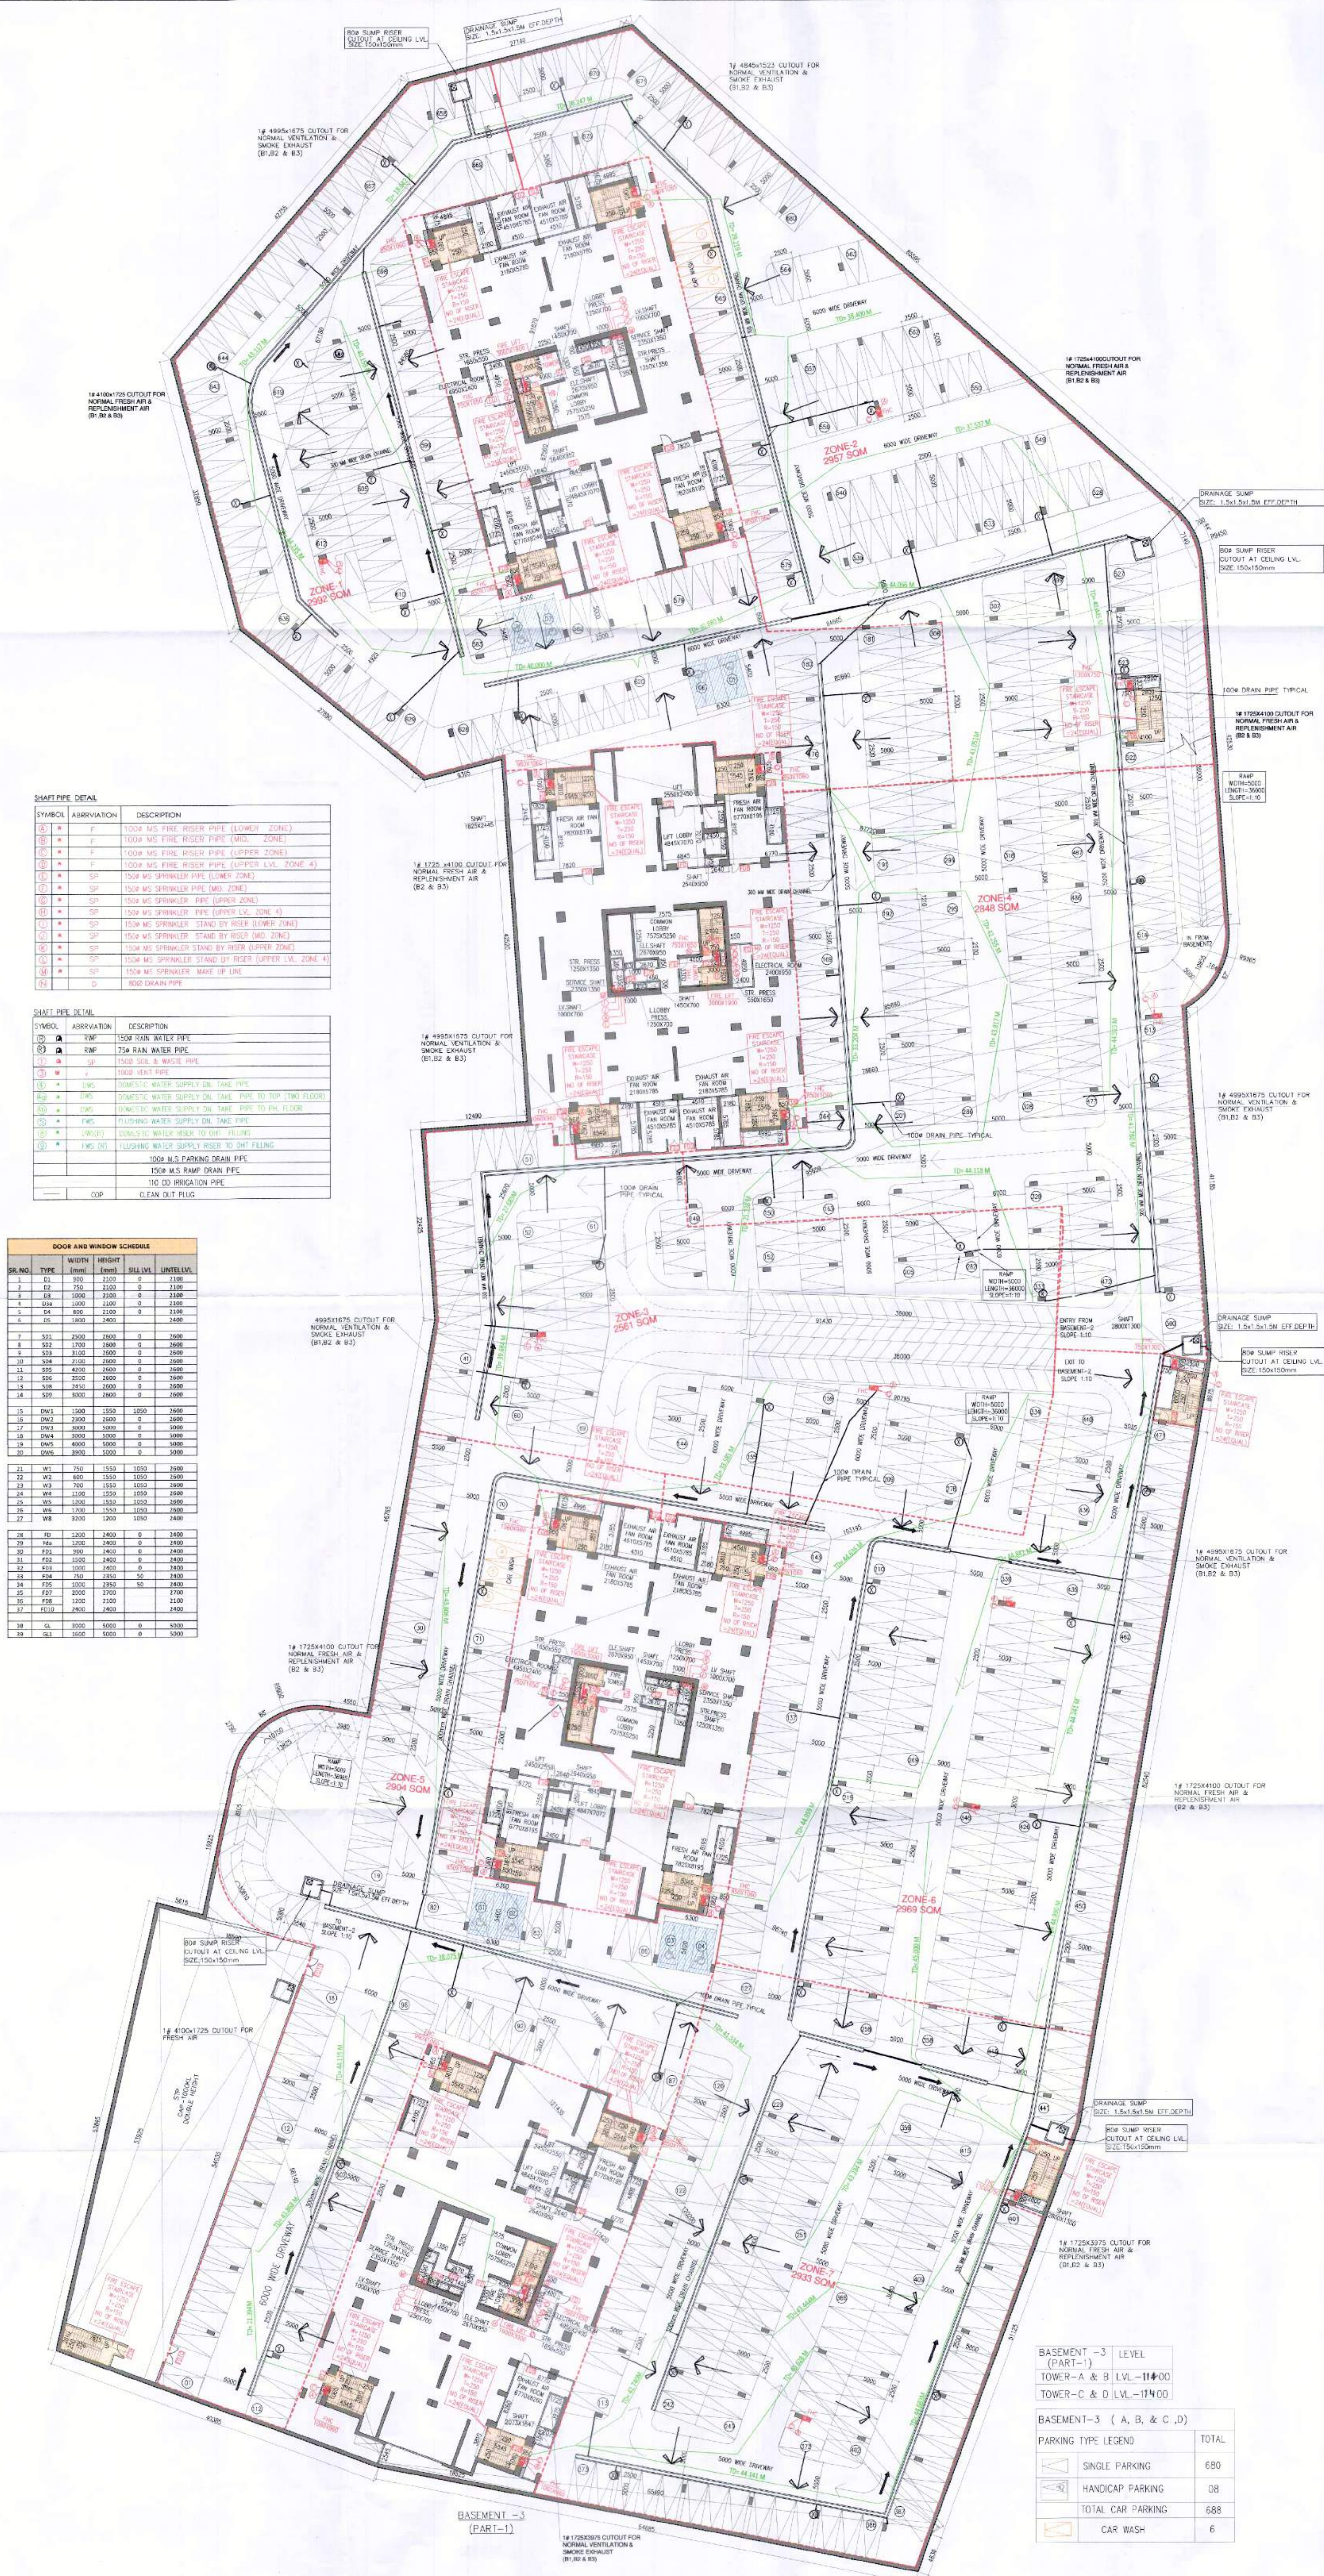

BASEMENT -3 LEVEL
(PART-1)
TOWER-A & B LVL.-114'00
TOWER-C & D LVL.-114'00

BASEMENT-3 (A, B, & C, D)	
PARKING TYPE LEGEND	TOTAL
SINGLE PARKING	680
HANDICAP PARKING	08
TOTAL CAR PARKING	688
CAR WASH	6