


Note :-
1. BUILDING WILL BE DESIGNED (STRUCTURES)
AS PER RELEVANT IS CODES FOR EARTH QUAKE
RESISTANCE.


PROJECT
PROPOSED BUILDING PLAN OF RESIDENTIAL COLONY
UNDER NEW INTEGRATED LICENSING POLICY(NILP)
DATED 11.06.2022 ON LAND MEASURING 116.29625
ACRES (LICENCE NO. 219 OF 2023 DATED 25-10-23.)
(AN AREA MEASURING 103.06255 ACRES MIGRATION
FROM LICENCE NO. 27 OF 2012 DATED 02.04.2012
AND 13.24 ACRES AS FRESH AS FRESH APPLIED AREA)
IN SECTOR - 28 & 77, GURUGRAM MANESAR URBAN
COMPLEX BEING DEVELOPED BY DLF LTD IN
COLLABORATION WITH LAND OWNERS AND
IT'S ASSOCIATE COMPANIES

DESIGN ARCHITECTS
Arcop Associates Pvt. Ltd.,
Plot No.-36B, Institutional Area,
Sector-32, Gurgaon,
Haryana-122001.

ASSOCIATE ARCHITECTS
RSM'S ARCHITECTS
RSM'S ARCHITECTS PVT. LTD.,
69, Nara Nivas, Bhawanji Kunj
(Behind D2), Vasant Kunj,
New Delhi-110070.
Tel.: 011-26898616, 26898617
www.rsm-arch.com

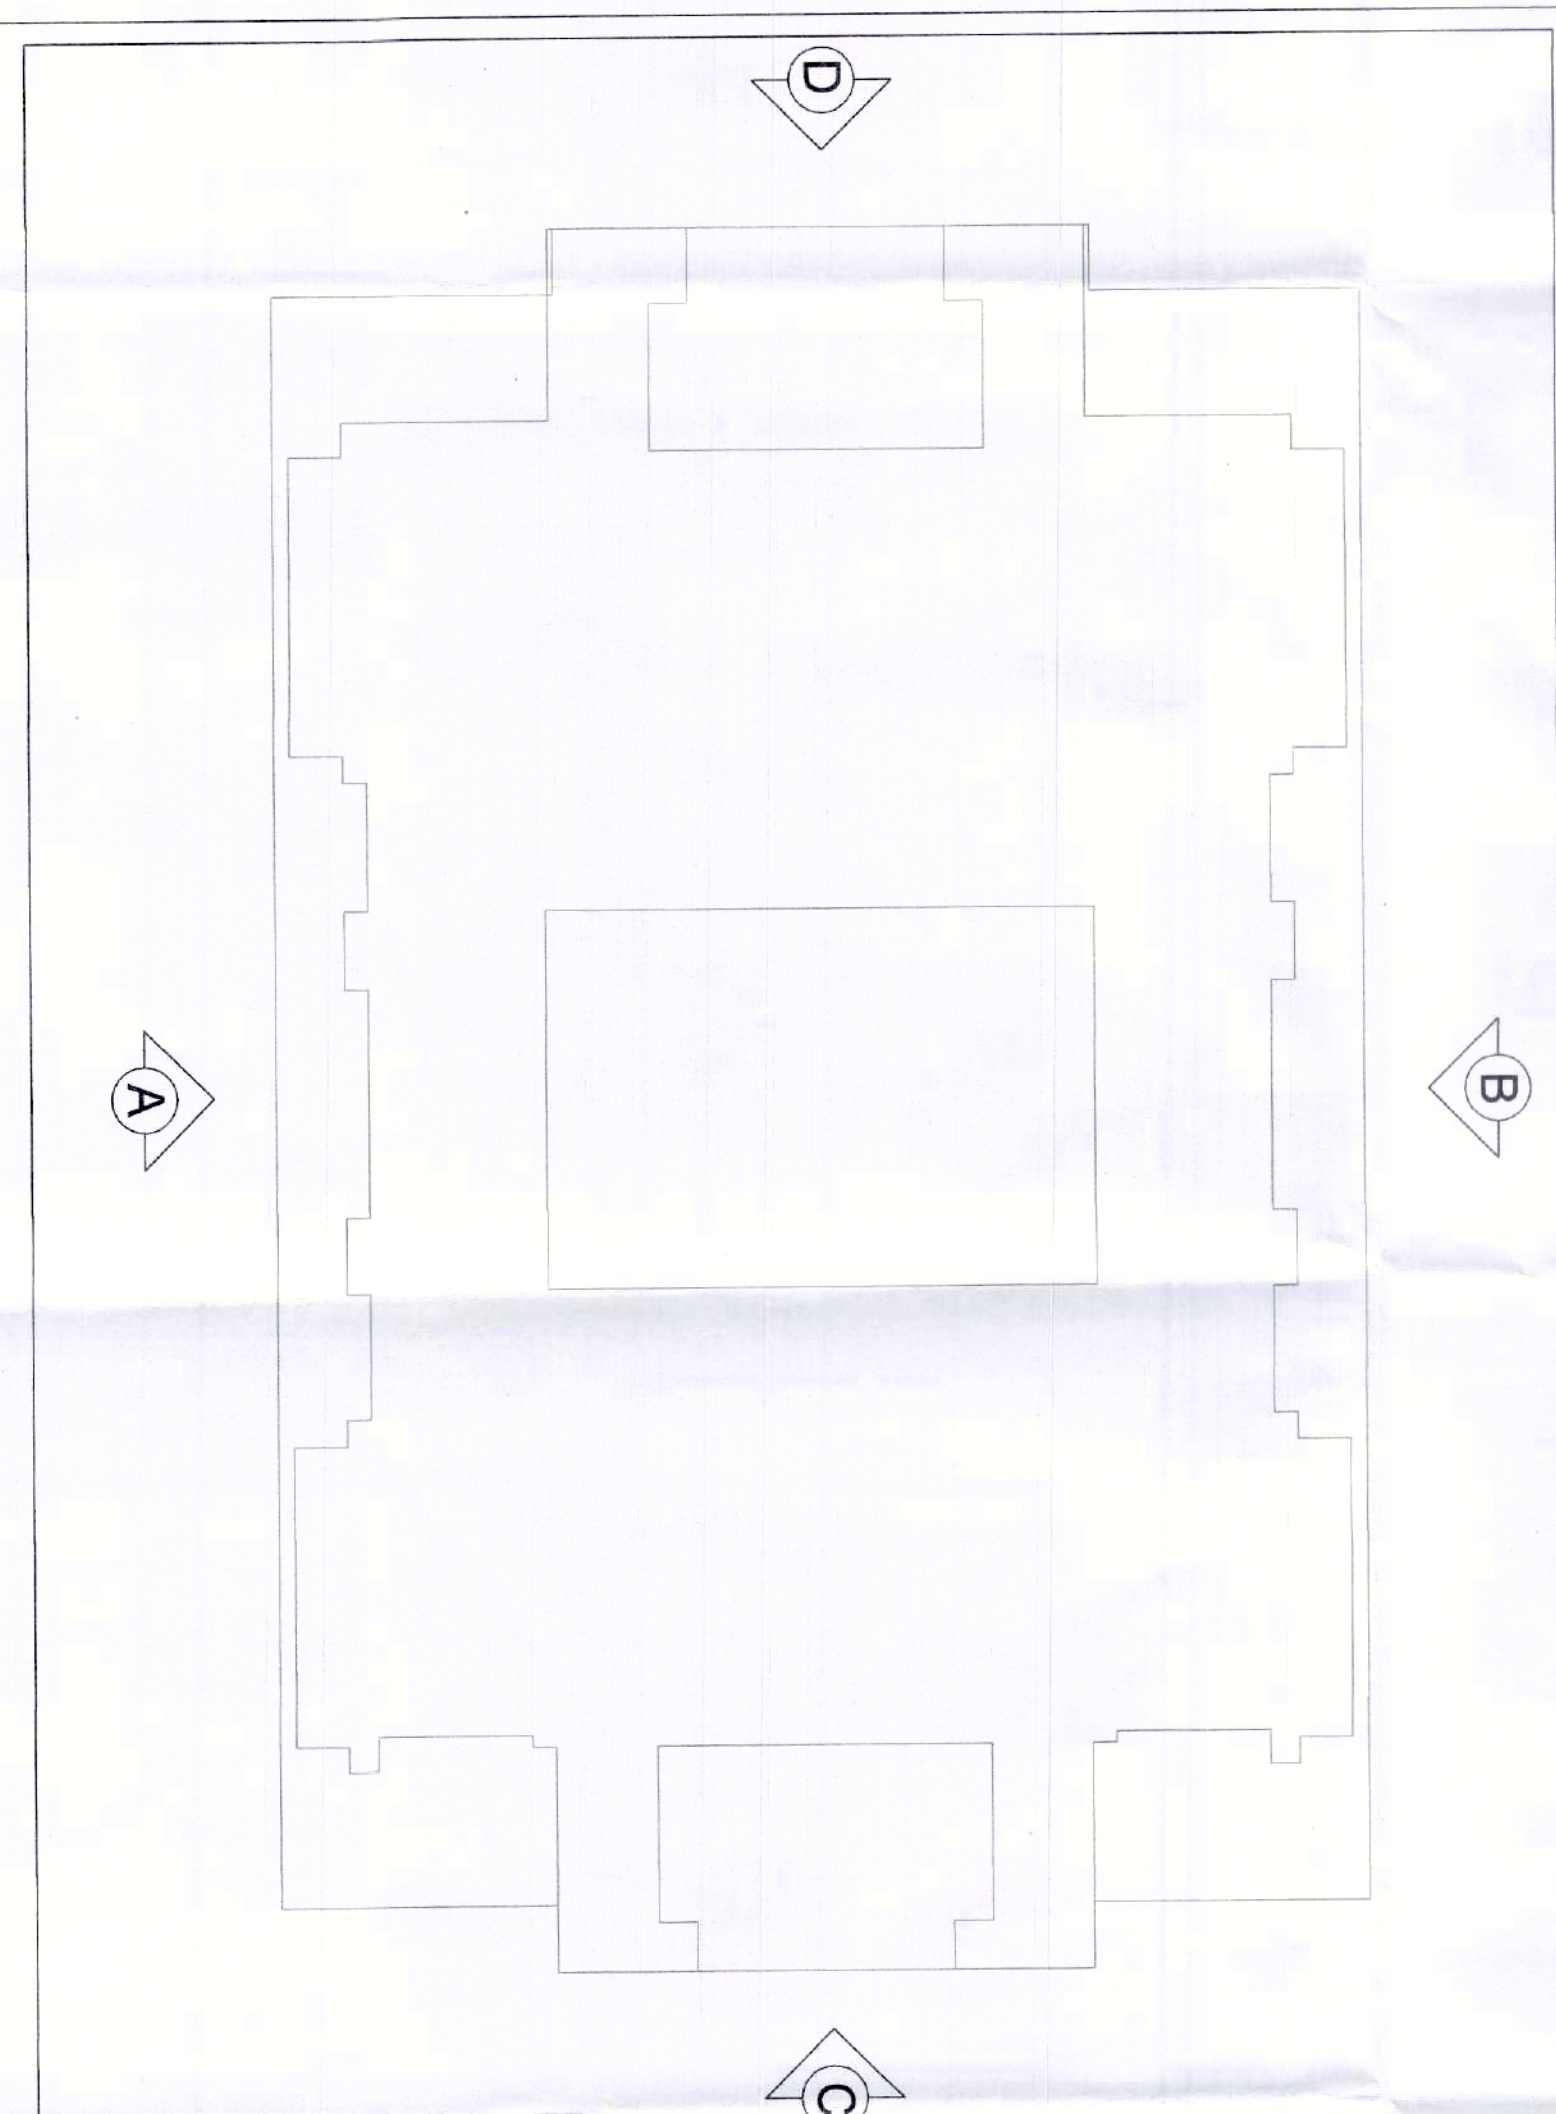


KEY PLAN
SCALE 1:200

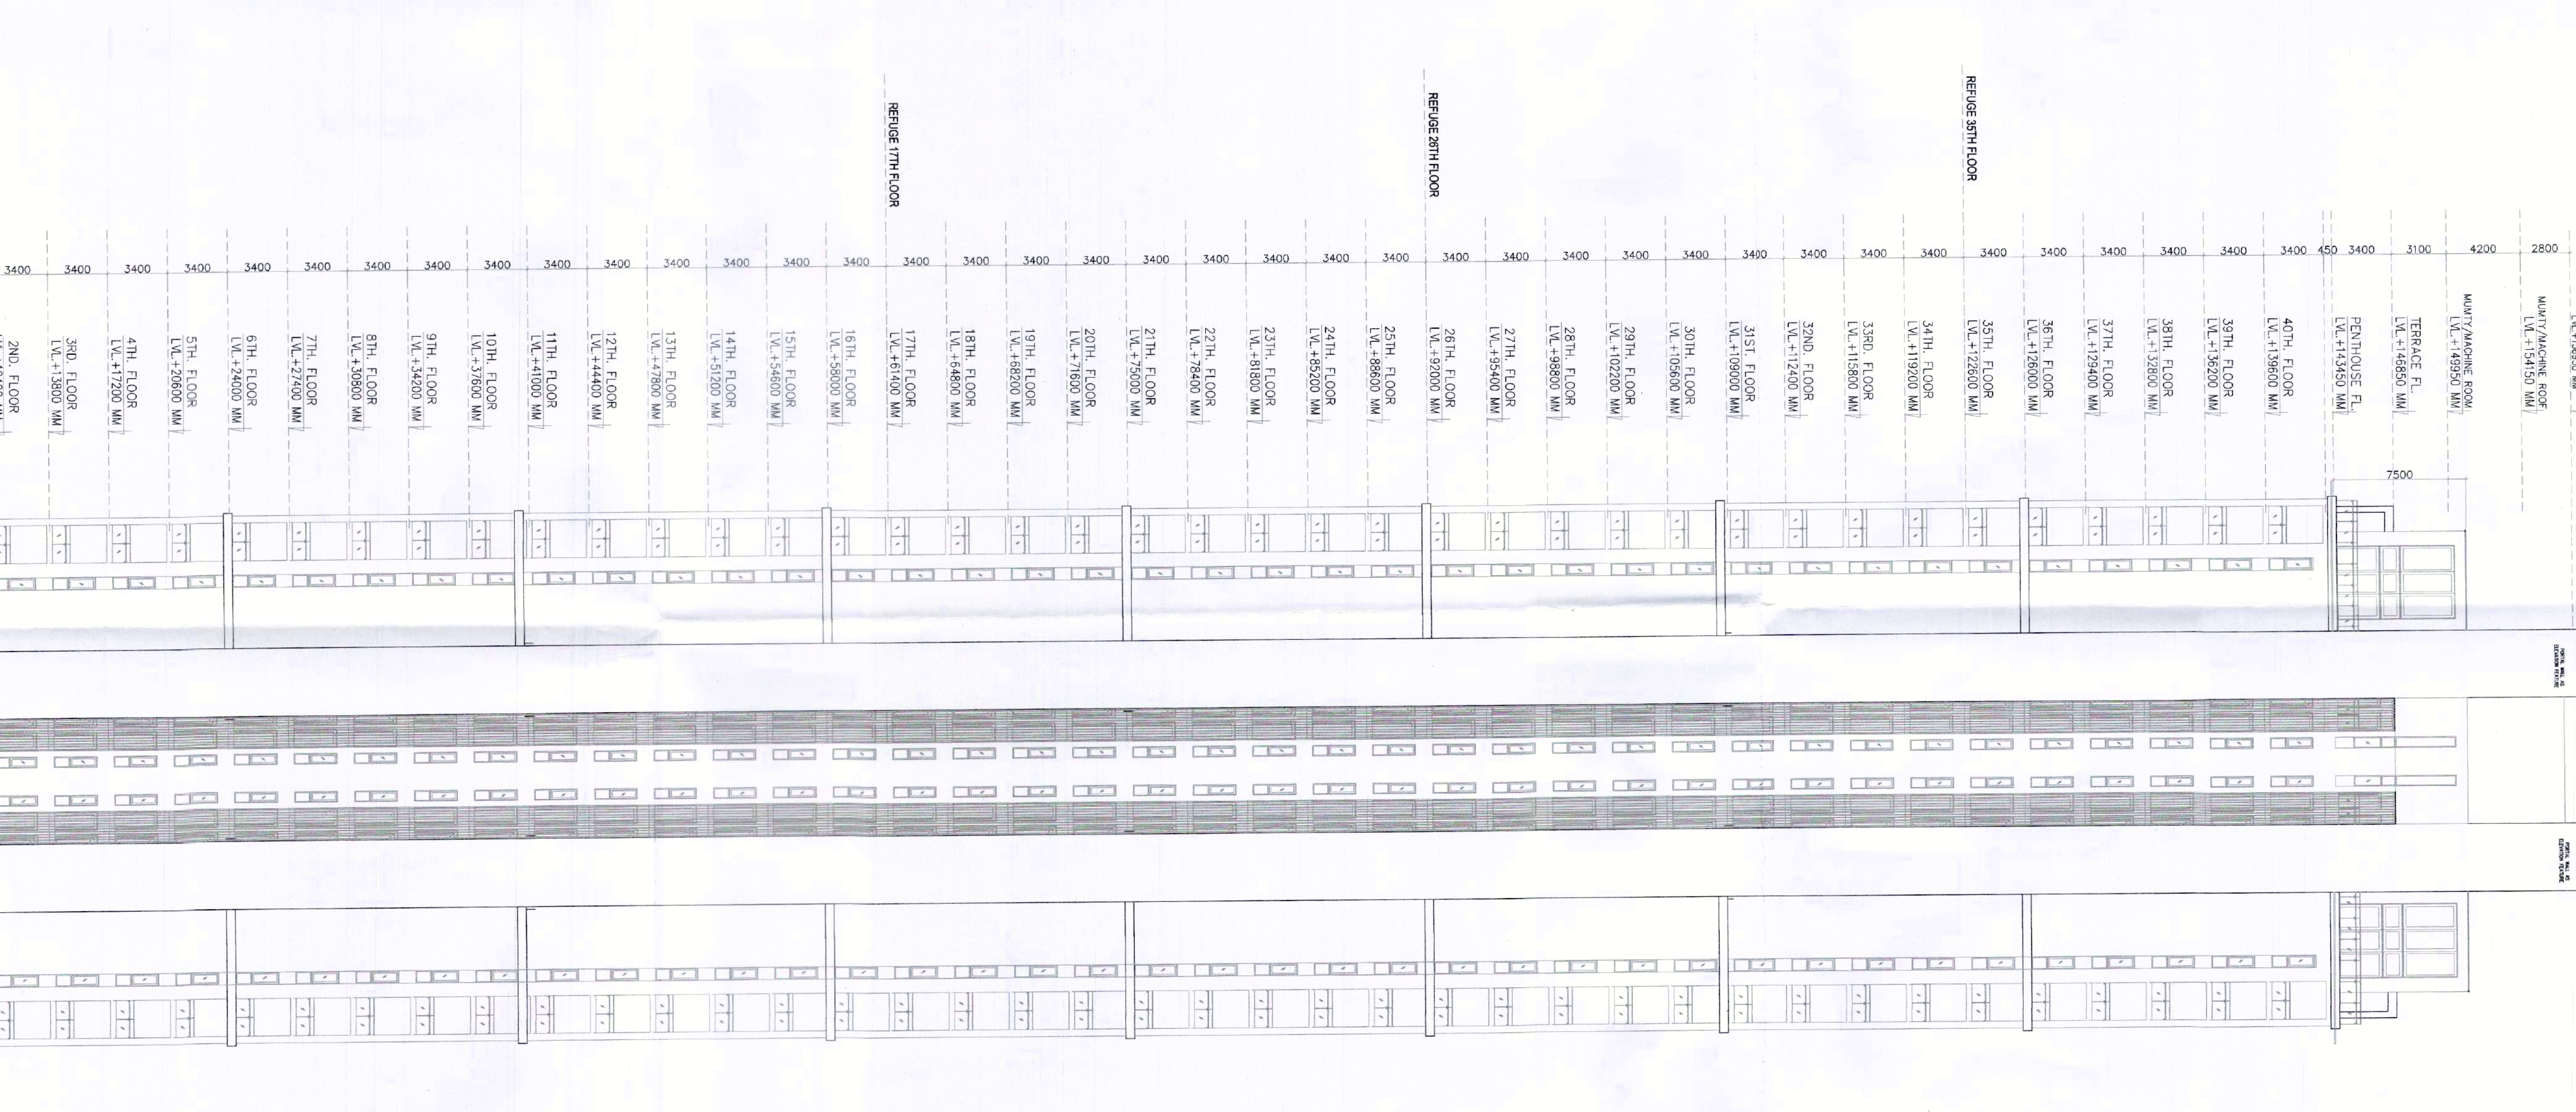

ELEVATION C
SCALE 1:200

LOBBY LEVEL
+1000
REFUGE 27TH FLOOR
+4200
REFUGE 28TH FLOOR
+4200
REFUGE 29TH FLOOR
+4200

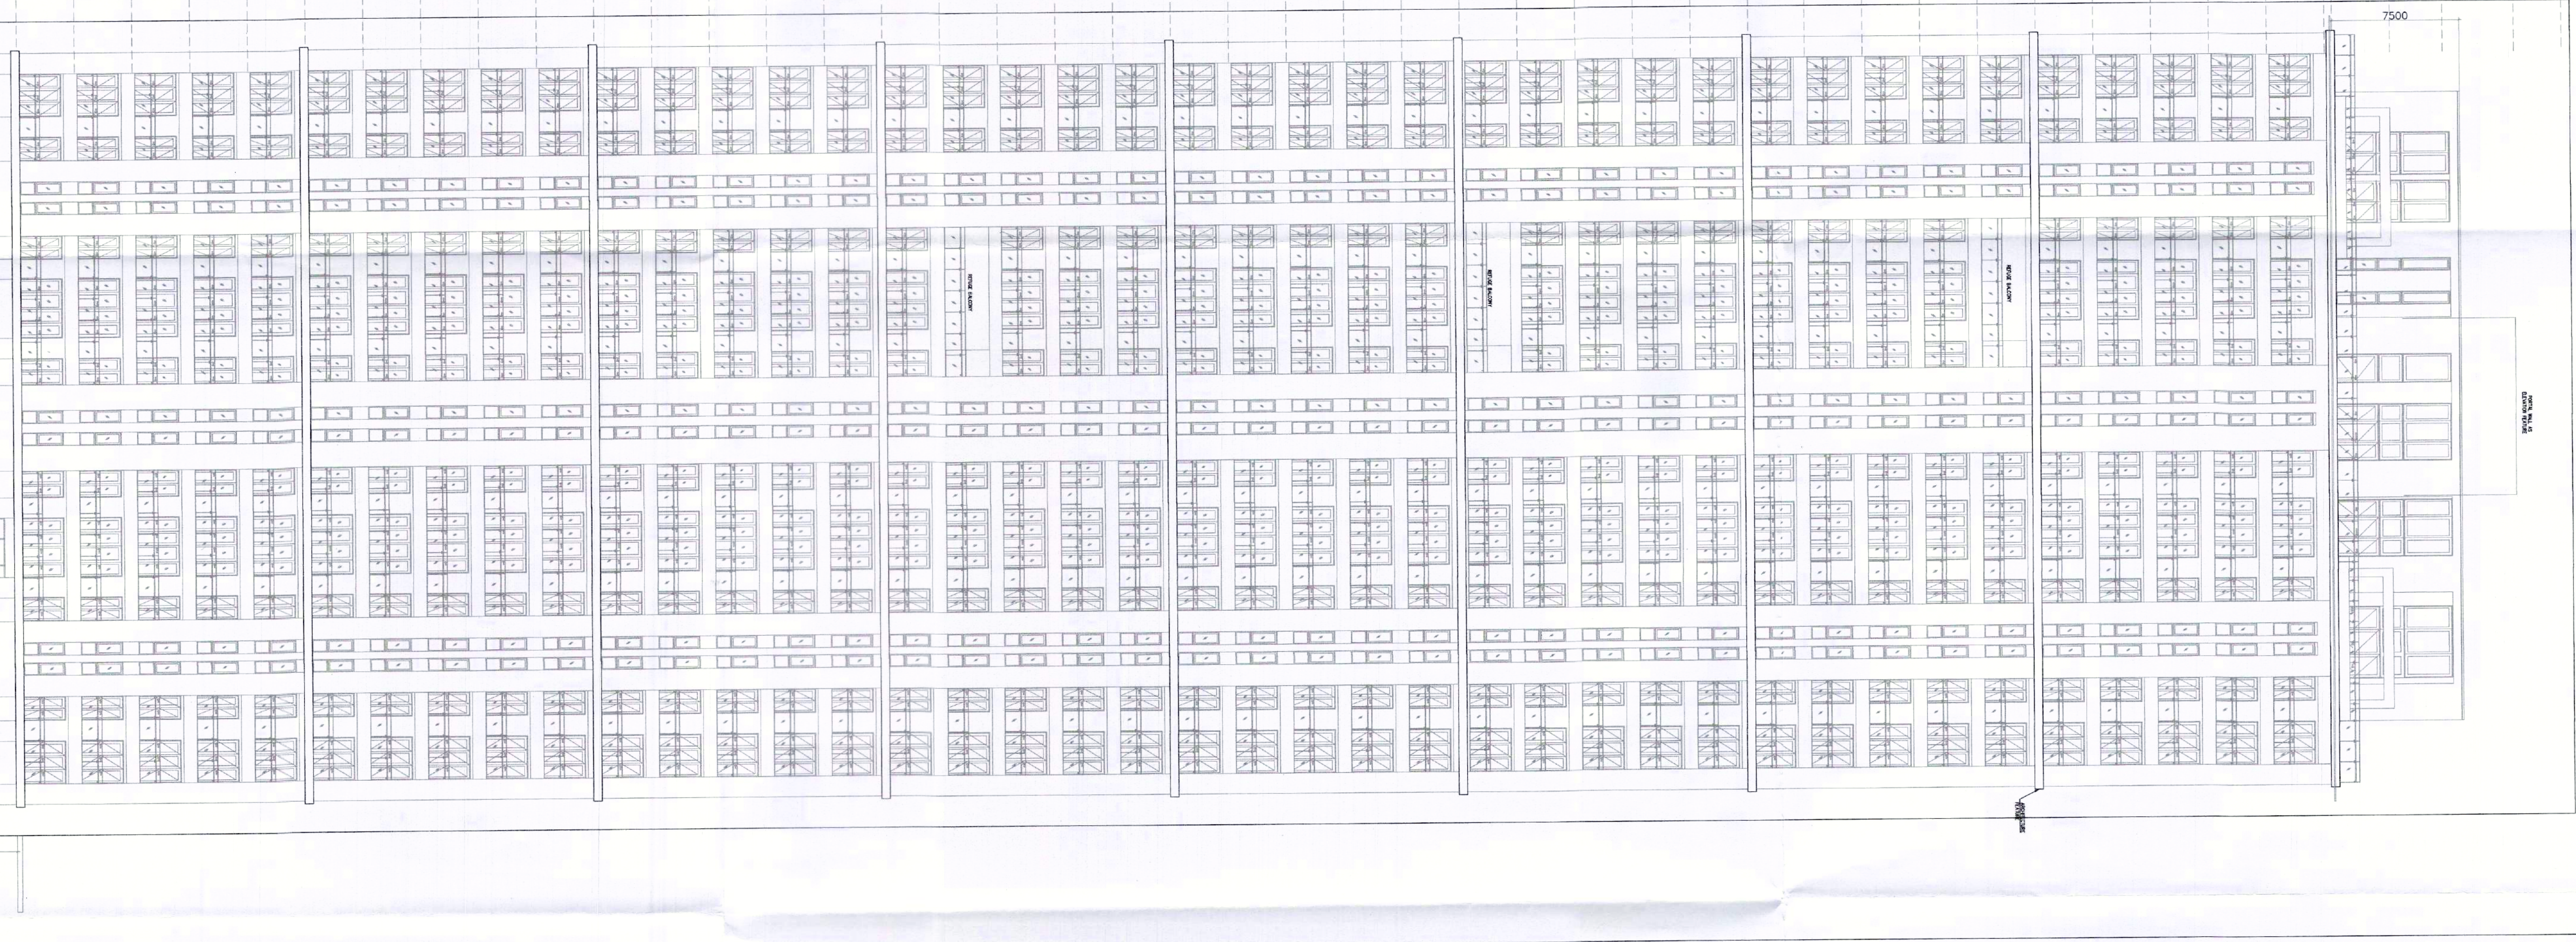

ELEVATION A
SCALE 1:200

LOBBY LEVEL
+1000
REFUGE 27TH FLOOR
+4200
REFUGE 28TH FLOOR
+4200
REFUGE 29TH FLOOR
+4200

ELEVATION A

ELEVATION C

SANCTIONED
TO BE READ WITH THE OFFICE
NOTES
DATE: 13-12-2023



ARCHITECT'S SEAL
& SIGNATURE



OWNER'S SEAL
& SIGNATURE

SEP-2023
Scale: 1:200
Drawing No:-
ELEVATION A & C
(TOWER-A)