

1. BUILDING WILL BE DESIGNED (STRUCTURES)
AS PER RELEVANT IS CODES FOR EARTH QUAKE
RESISTANCE.

DESIGN ARCHITECTS

ASSOCIATE ARCHITECTS

R|S|M|S
ARCHITECTS

RSM'S ARCHITECTS PVI. LTD.

69, Nara Niwas Bhawan, K
(Behind D2), Vasant Kunj,
New Delhi-110070

Tel.: 011-26898616, 26898617
www.rsms-arch.com

B.P.A.C. B.P.A.C. ~~B.P.A.C.~~


Consultant Architect	ATP(Hq)	Ramavtar Bassi JP(Hq)
----------------------	---------	--------------------------

FILED NO. 13-12-2023
DATED: 13-12-2023

Member
BPAC


& SIGNATURE	& SIGNATURE
-------------	-------------

Drawing Title:-	Drawing No:-
-----------------	--------------

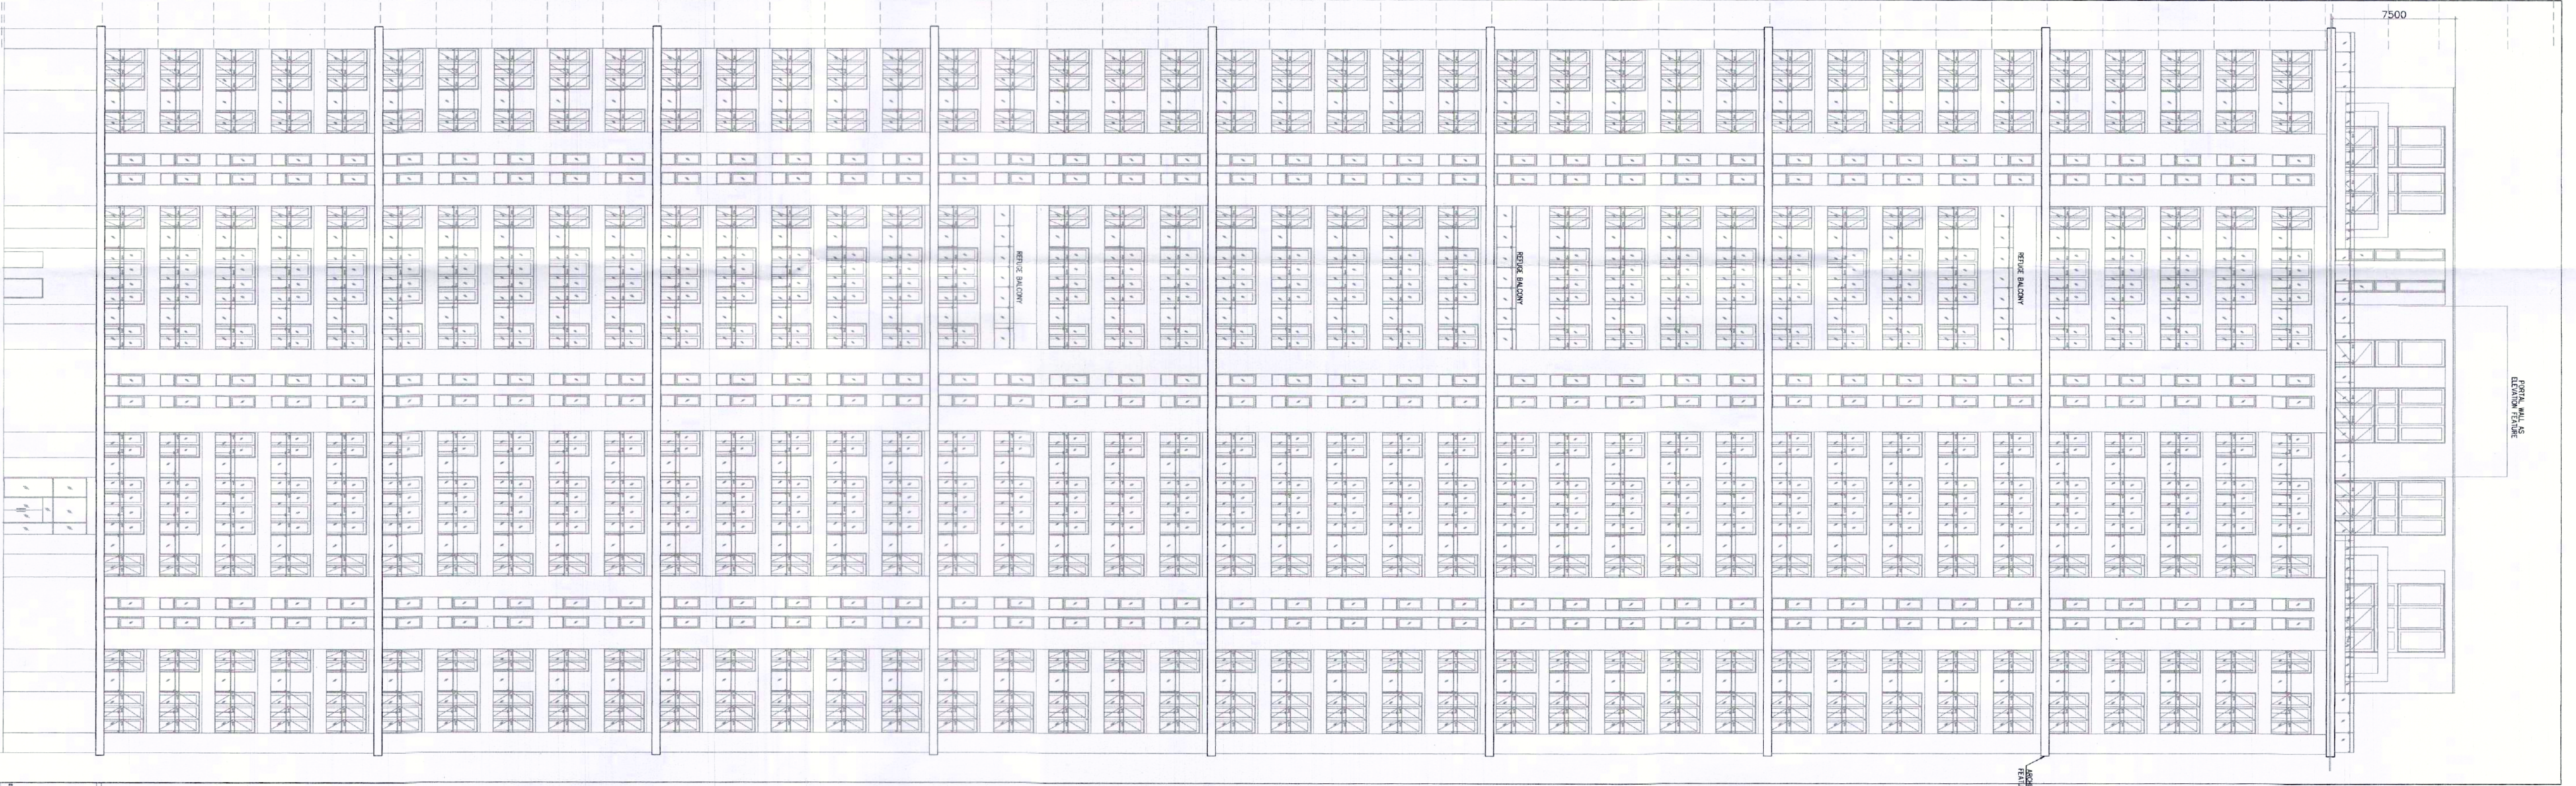

SCALE 1:200

LOBBY LEVEL	+2750
DROP-OFF LEVEL	+2600
INTERVAL ROAD LEVEL	+2500
ROAD LEVEL #00	

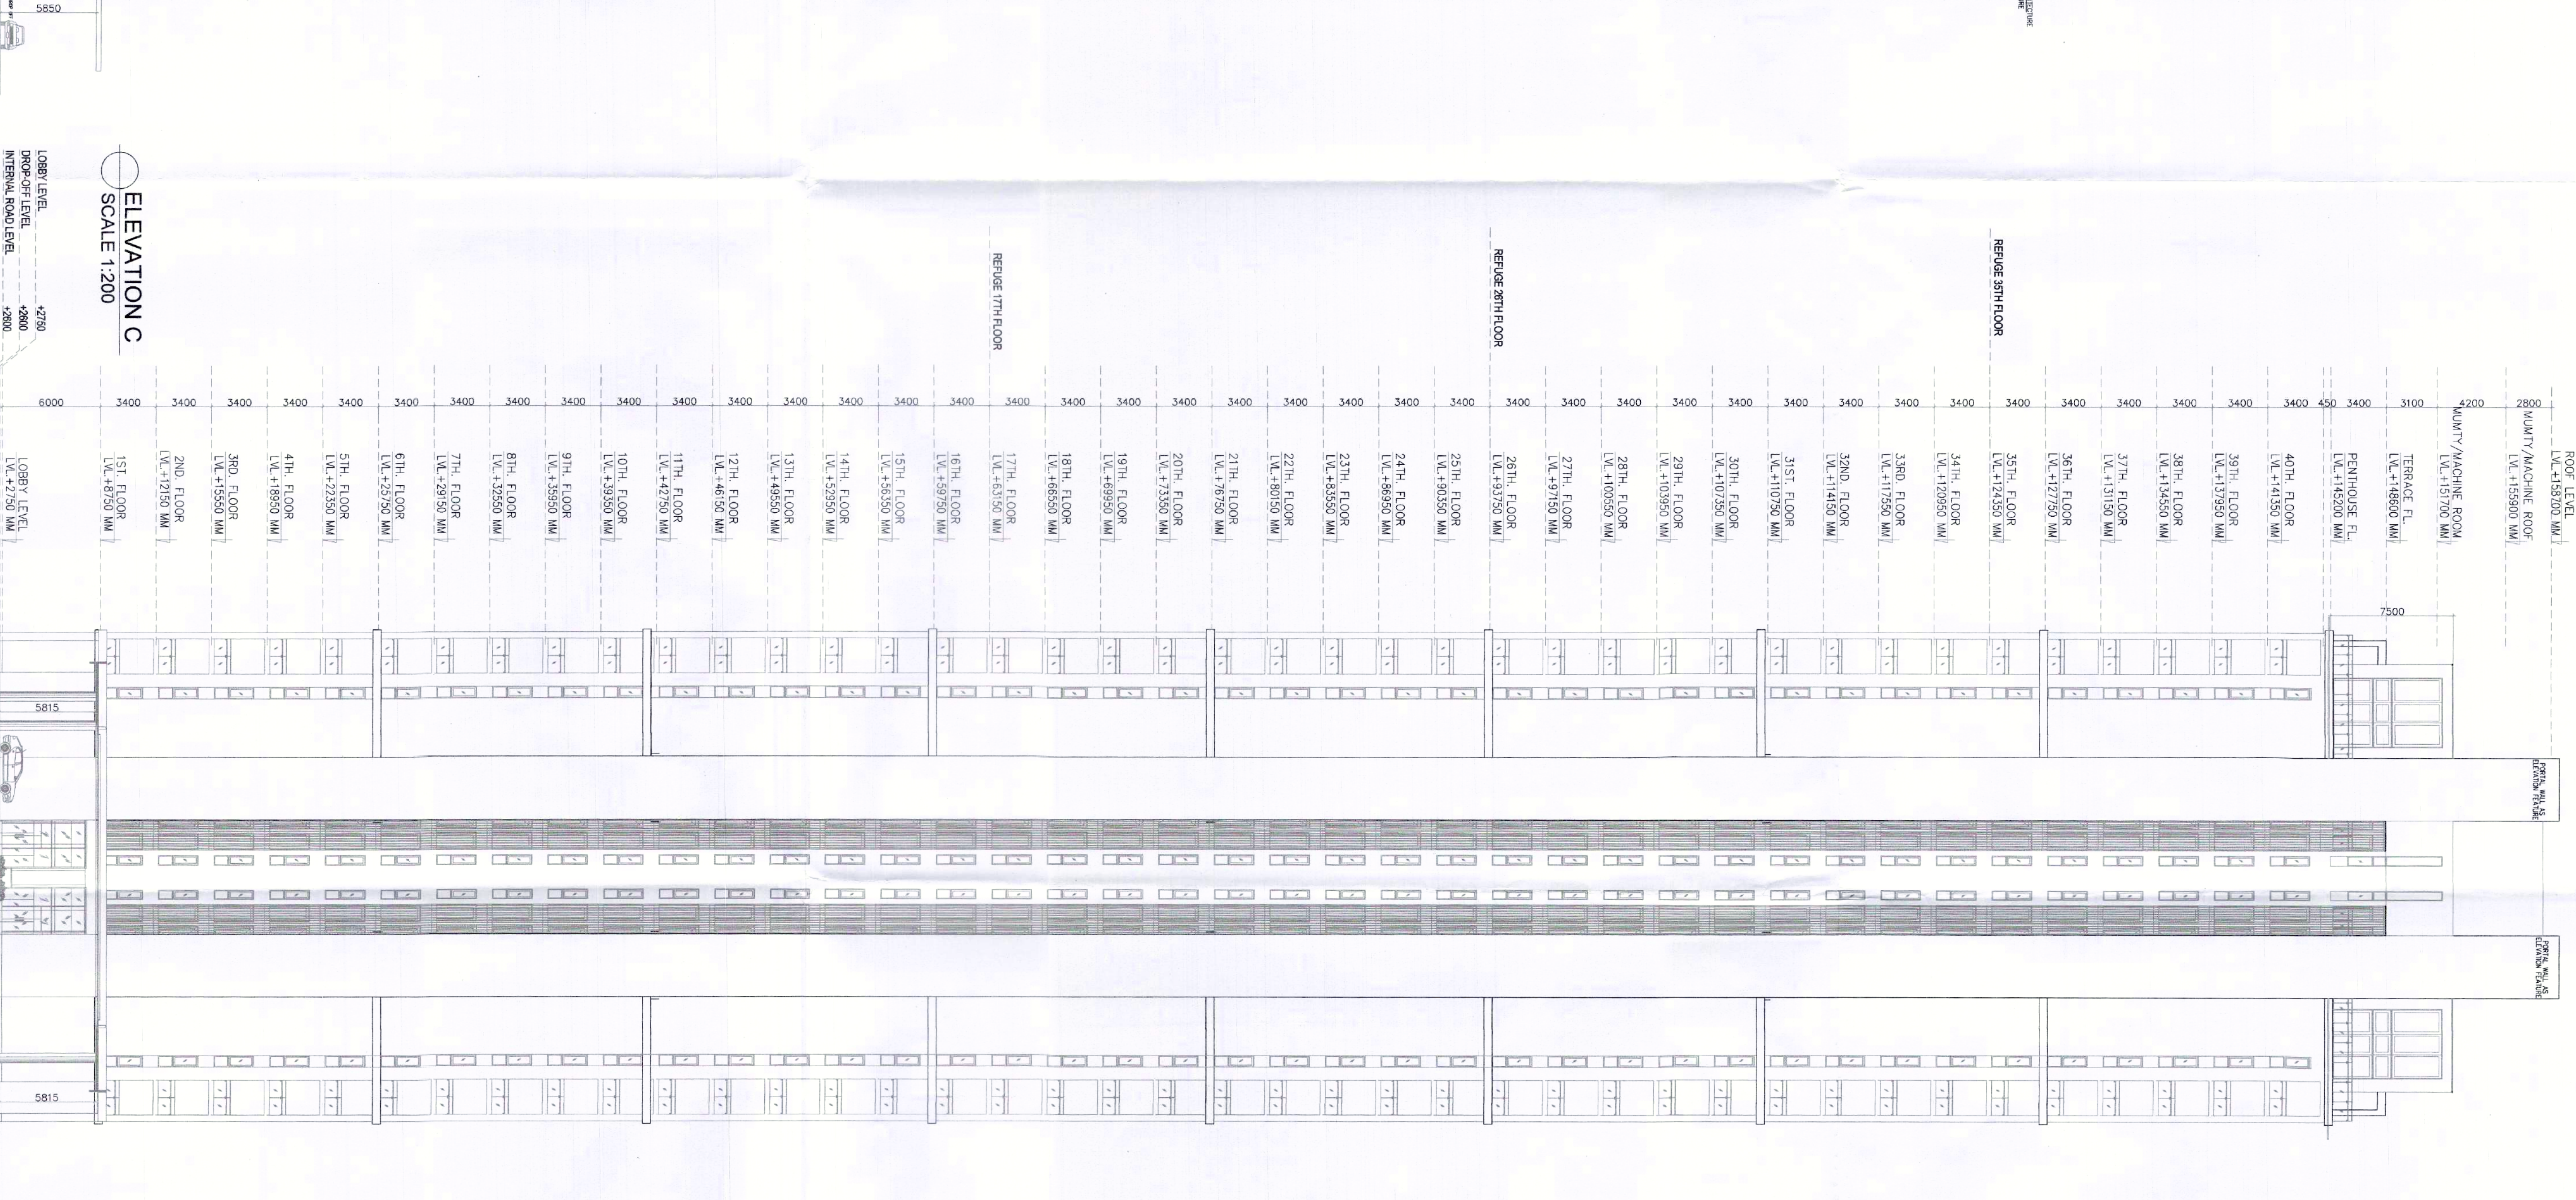

SCALE 1:200

LOBBY LEVEL	+2750
DROP-OFF LEVEL	+2800
INTERVAL ROAD LEVEL	+2800
ROAD LEVEL #02	

SCALE 1:200

ELEVATION C