

Note :-
1. BUILDING WILL BE DESIGNED (STRUCTURES)
AS PER RELEVANT IS CODES FOR EARTH QUAKE
RESISTANCE.

PROJECT
PROPOSED BUILDING PLAN OF RESIDENTIAL COLONY
LOCATED AT PLOT NO. 368, INSTITUTIONAL AREA,
SECTOR-32, SURGON, HARYANA-122001.
DATED: 11.05.2022 ON THE BASIS OF THE
ACRES LICENCE NO. 219 OF 2022 DATED 25.10.22
(AN AREA MEASURING 103.6625 ACRES MIGRATION
FROM LICENCE NO. 27 OF 2012 DATED 02.04.2012
AND 13.24 ACRES AS FRESH AS FRESH APPLIED AREA)
IN SECTOR-78 & 77, GURUGRAM MAHESAR URBAN
COMPLEX BEING DEVELOPED BY DLF LTD IN
COLLABORATION WITH LAND OWNERS AND
IT'S ASSOCIATE COMPANIES


DESIGN ARCHITECTS

Atrop Associates Pvt. Ltd.,
Plot No.-368, Institutional Area,
Sector-32, Surgon,
Haryana-122001.


ASSOCIATE ARCHITECTS

R/S/M/S
ARCHITECTS

RSMS ARCHITECTS PVT. LTD.,
69, Nara Nivas Bhawan Kunj
(Behind D2), Vasont Kunj,
New Delhi-110070.
Tel:-011-26689616, 26898617
www.rsms-arch.com

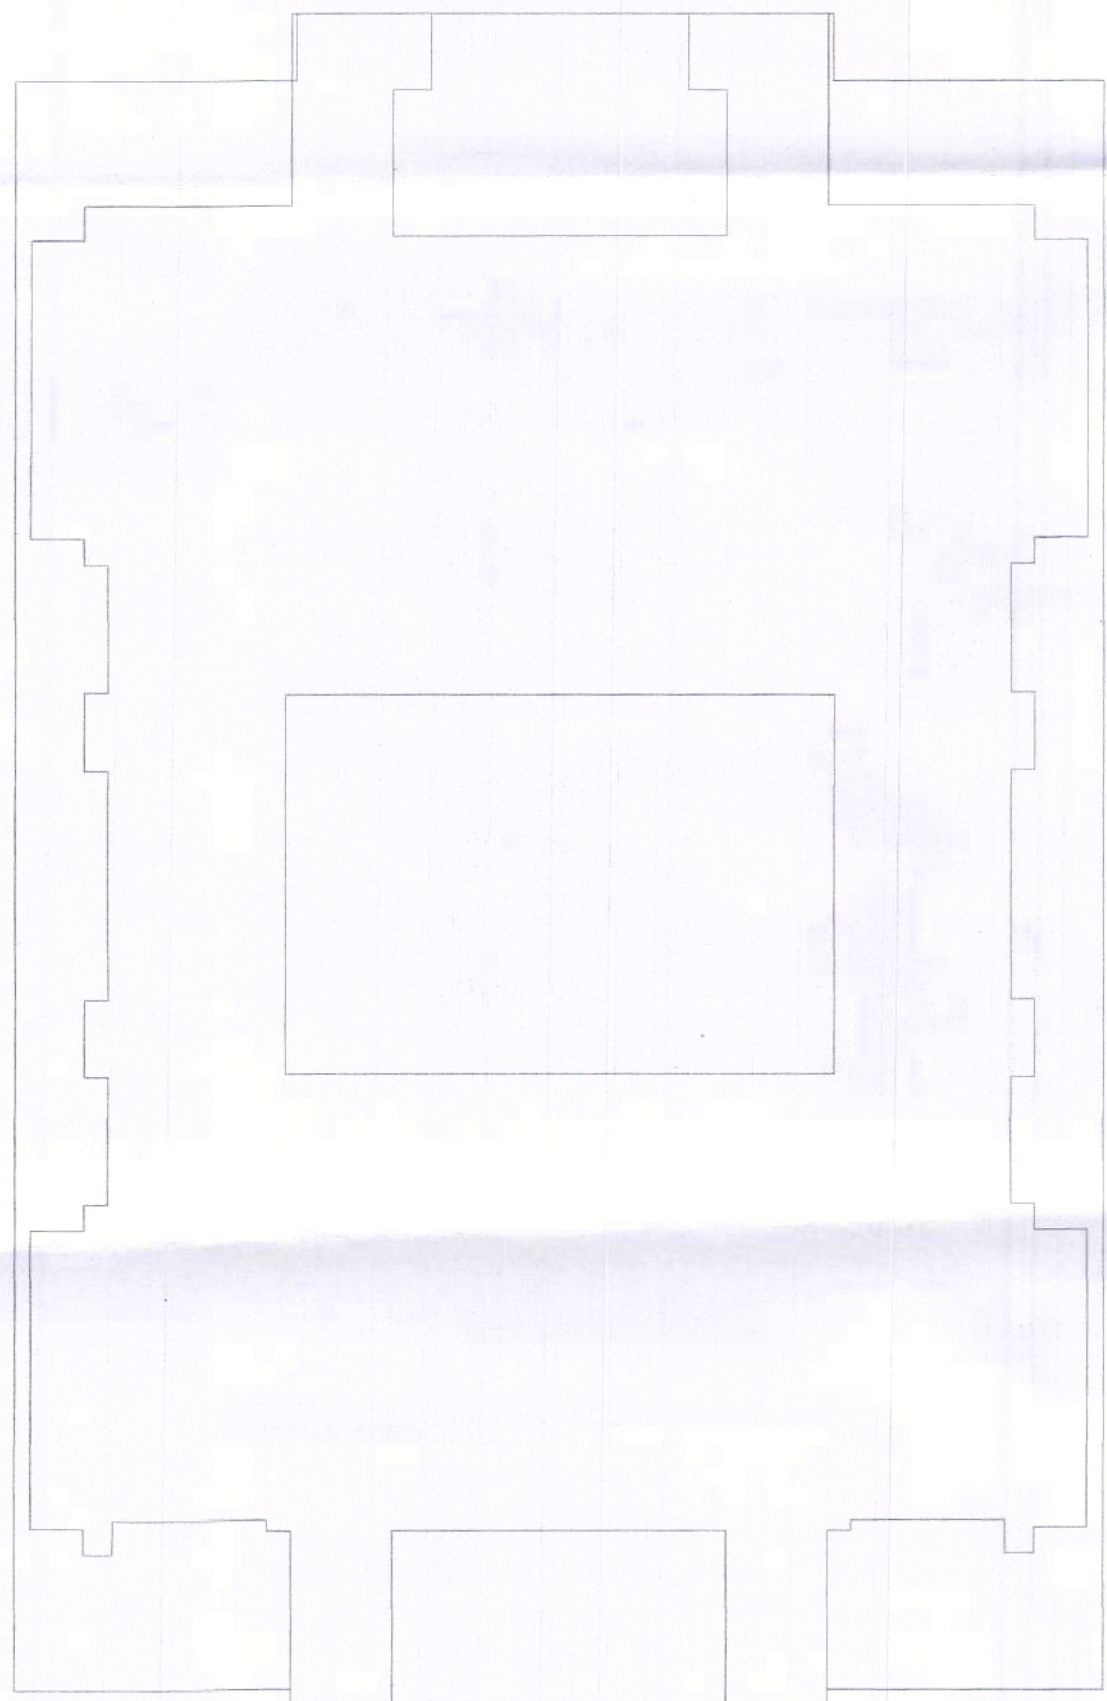


KEY PLAN
SCALE 1:200

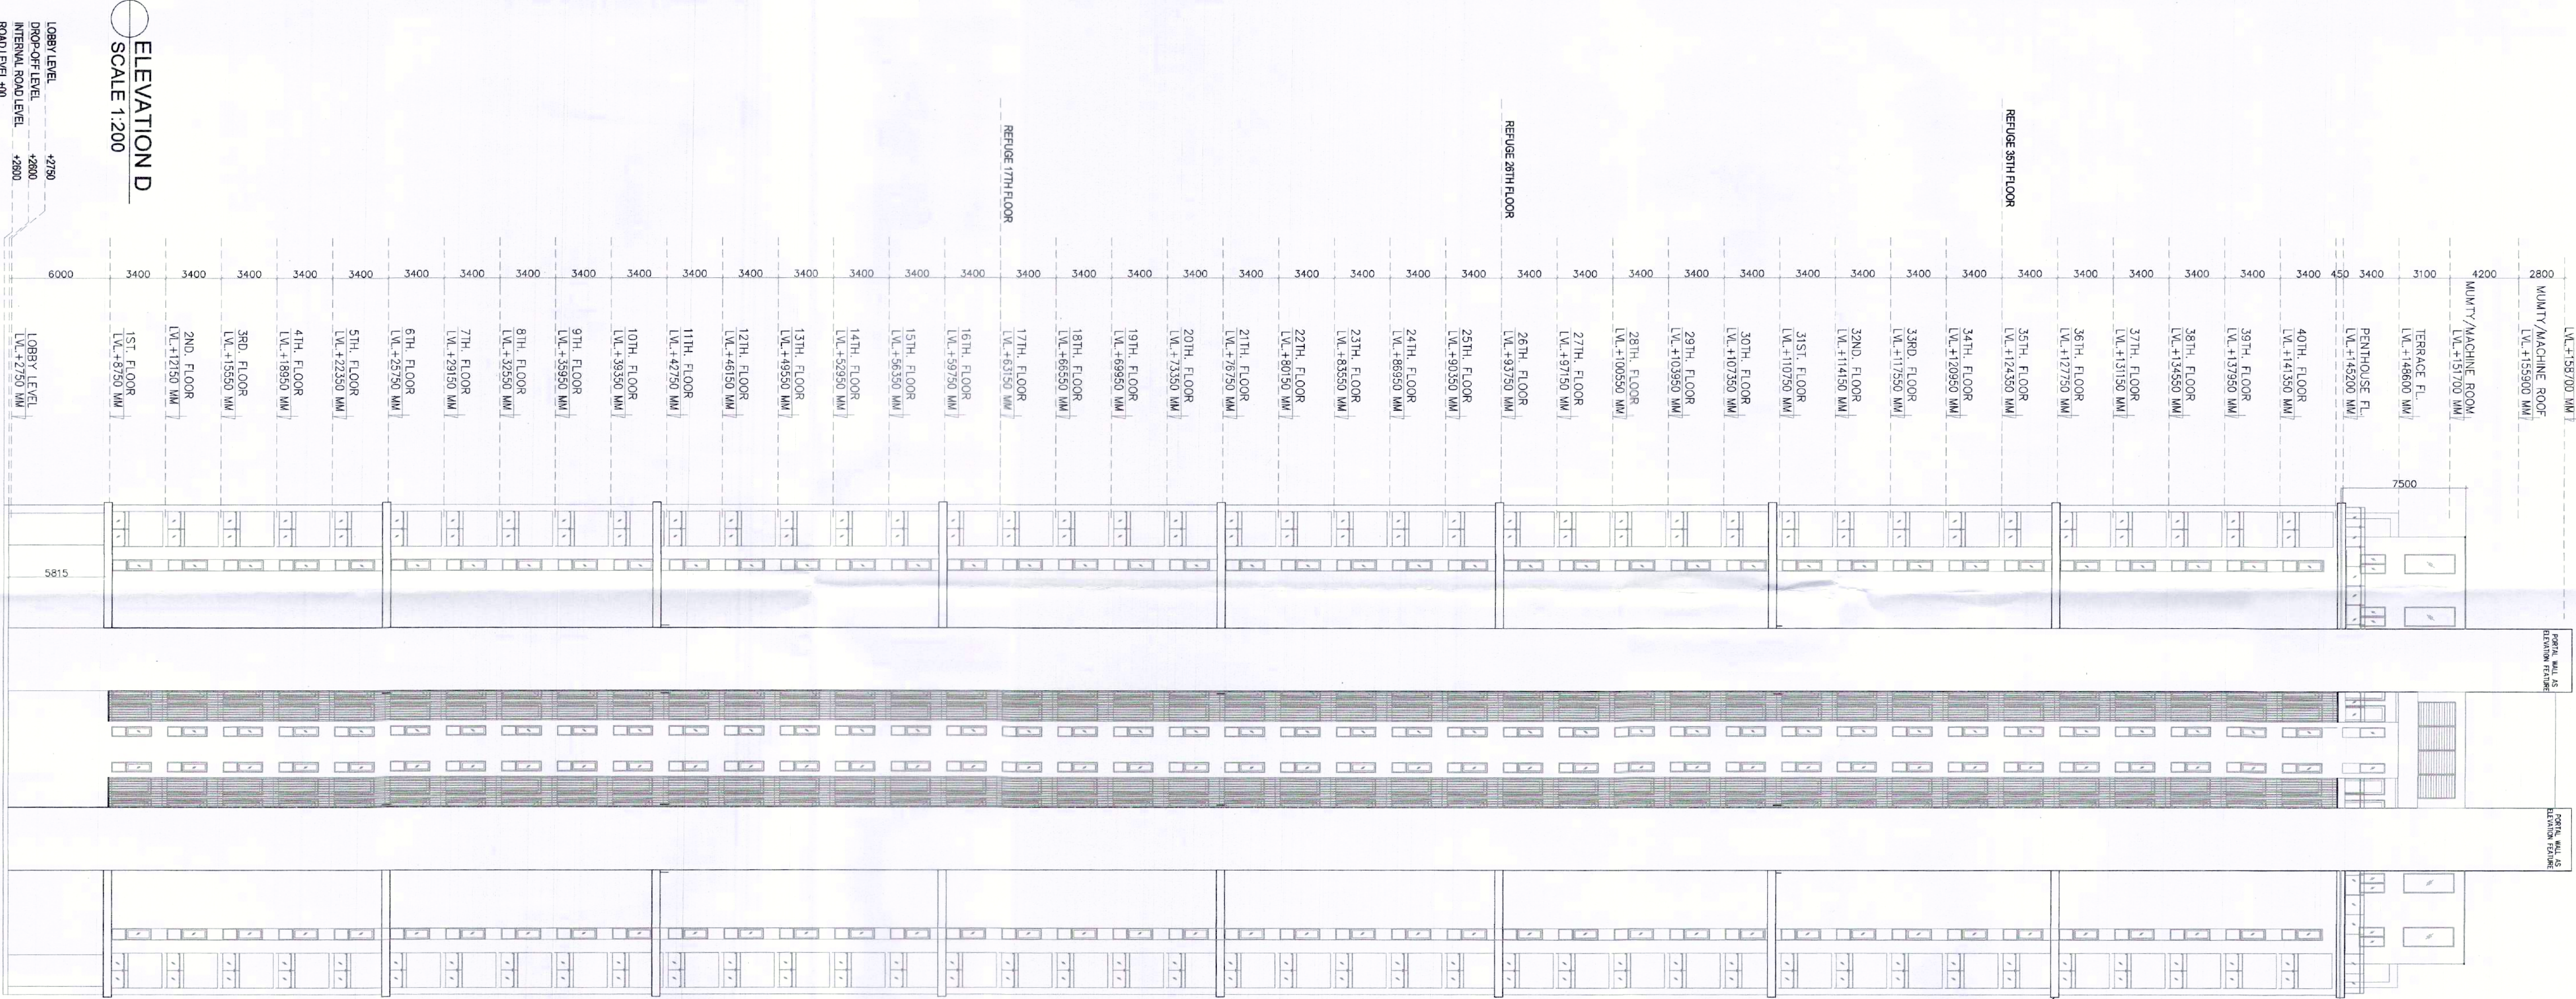

ELEVATION D

ELEVATION D
SCALE 1:200

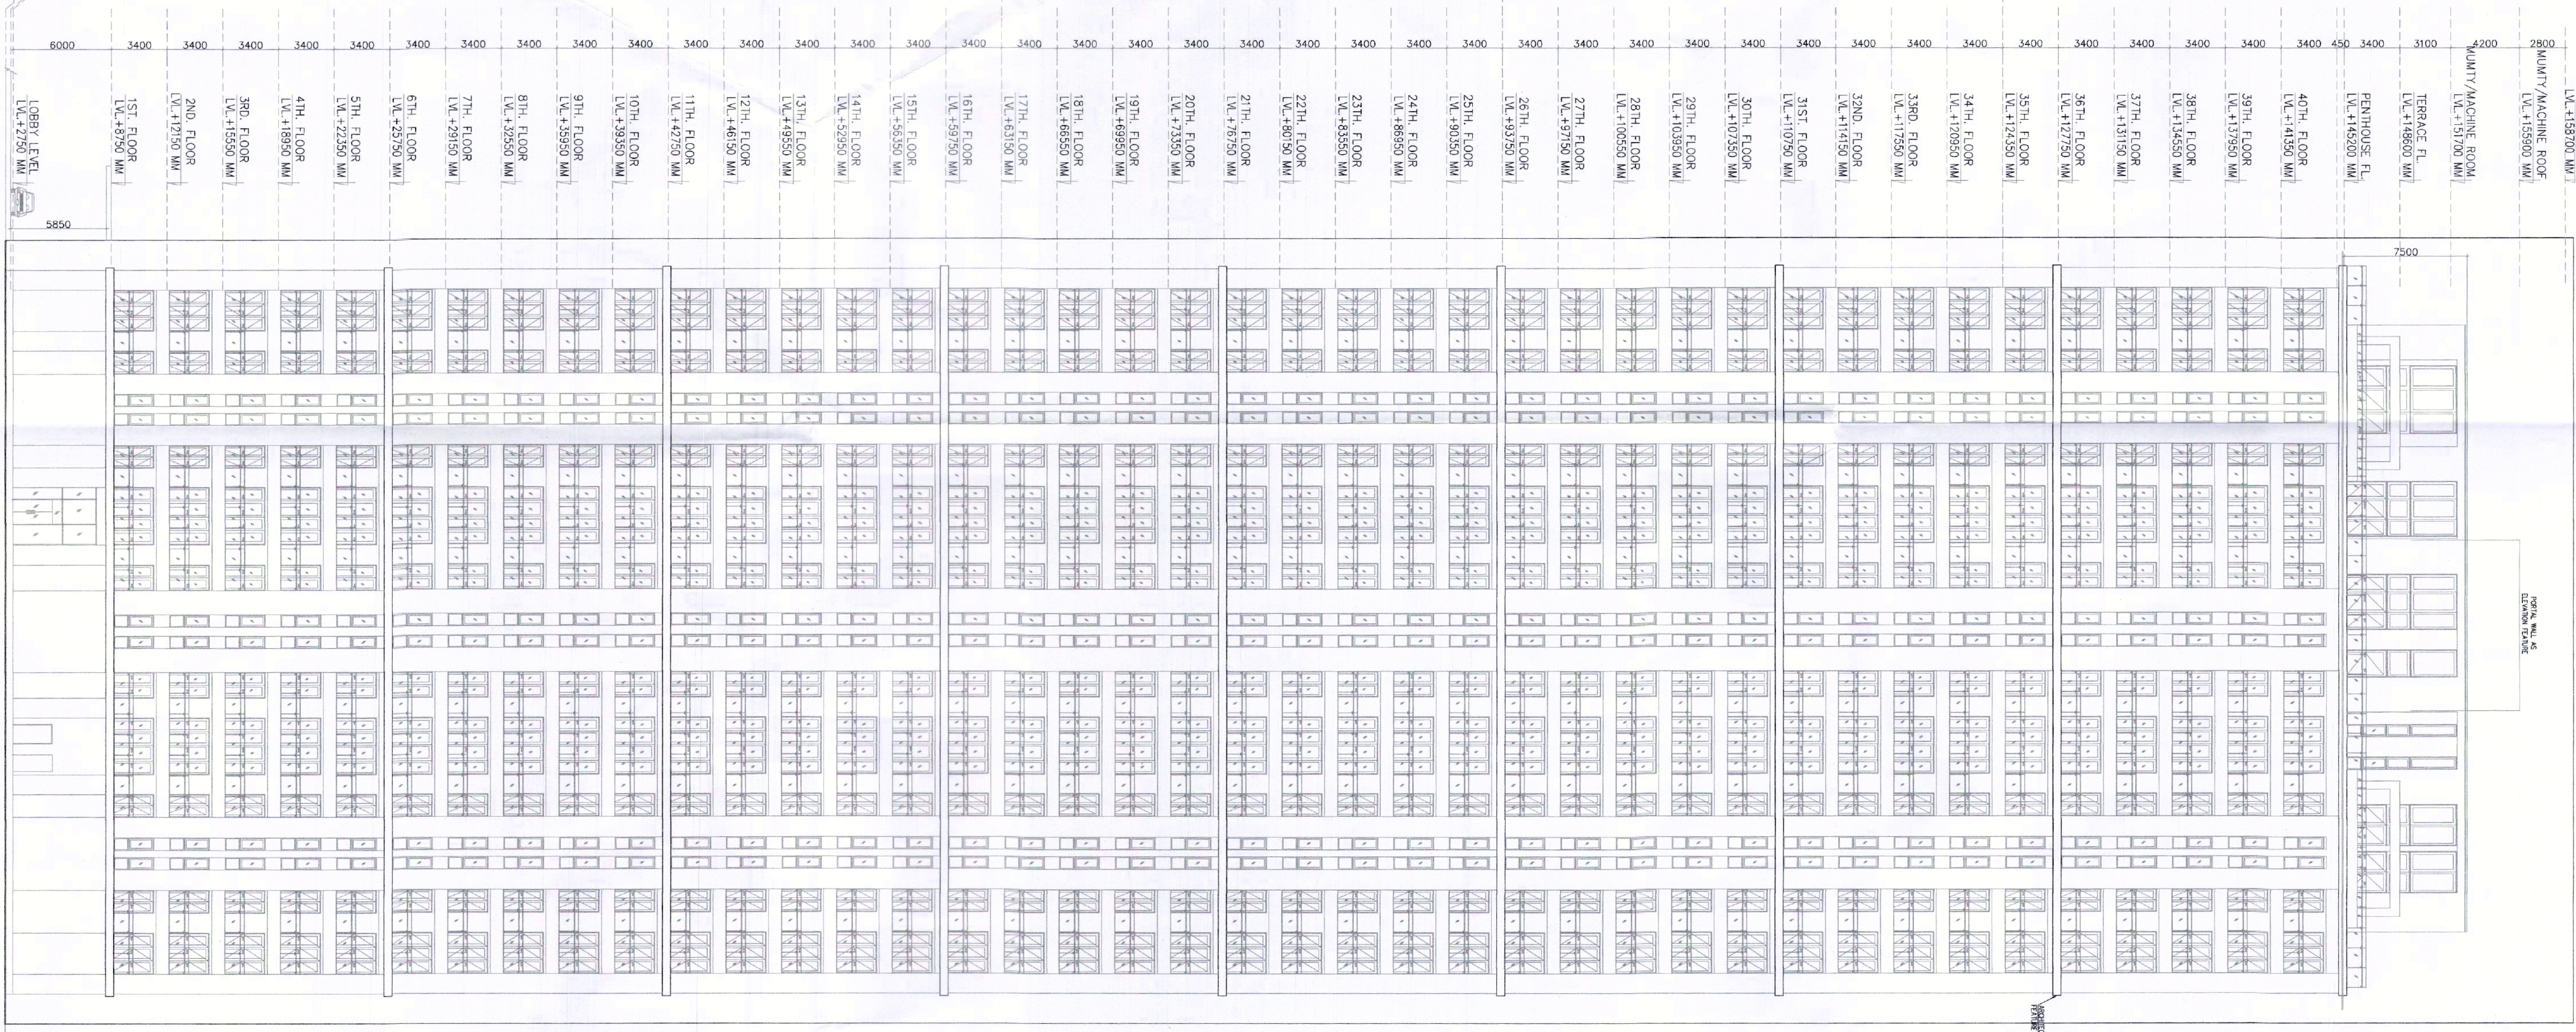

ELEVATION B

ELEVATION B
SCALE 1:200