

Note :-

PROJECT

PROPOSED BUILDING PLAN OF RESIDENTIAL COLONY UNDER NEW INTEGRATED LICENSING POLICY (W/PL DATED 11/05/2002 ON LAND MEASURING 118.286255 ACRES (1.05:2002 ON LAND MEASURING 125.50-126) AREA MEASURING 101.056255 ACRES VARIATION FROM LICENSE NO. 27 OF 2012 DATED 02.04.2012

IN SECTOR 14 & 17, GURGOANHA, FRESH WATER AREA AND 13.24 ACRES AS FRESH AS FRESH WATER URBAN COMPLEX BEING CONSIDERED BY THE PLANNING COMMISSIONED BY THE LAND OWNERS AND IT'S ASSOCIATE COMPANIES

DESIGN ARCHITECTS

DESIGN ARCHITECTS	Arcoo Associates Pvt. Ltd., Plot No.-36B, Institutional Area, Sector-32, Gurgaon, Haryana-122001.
ASSOCIATE ARCHITECTS	

RS|S|M|S
ARCHITECTS


RSMS ARCHITECTS, PVT. LTD.
63, Kore Nivas, Bhawan Kunj
(Behind D2), Vasant Kunj,
New Delhi-110070.
Tel.: 011-26698616, 26698617
www.rsms-arch.com

[illegible]


ARCHITECT'S SEAL & SIGNATURE	OWNER'S SEAL & SIGNATURE
---------------------------------	-----------------------------

For DLF Limited
Munawar
 Authorised Signatory

SEP - 2023	Scale : 1:200	
Drawing Title:-		Drawing No

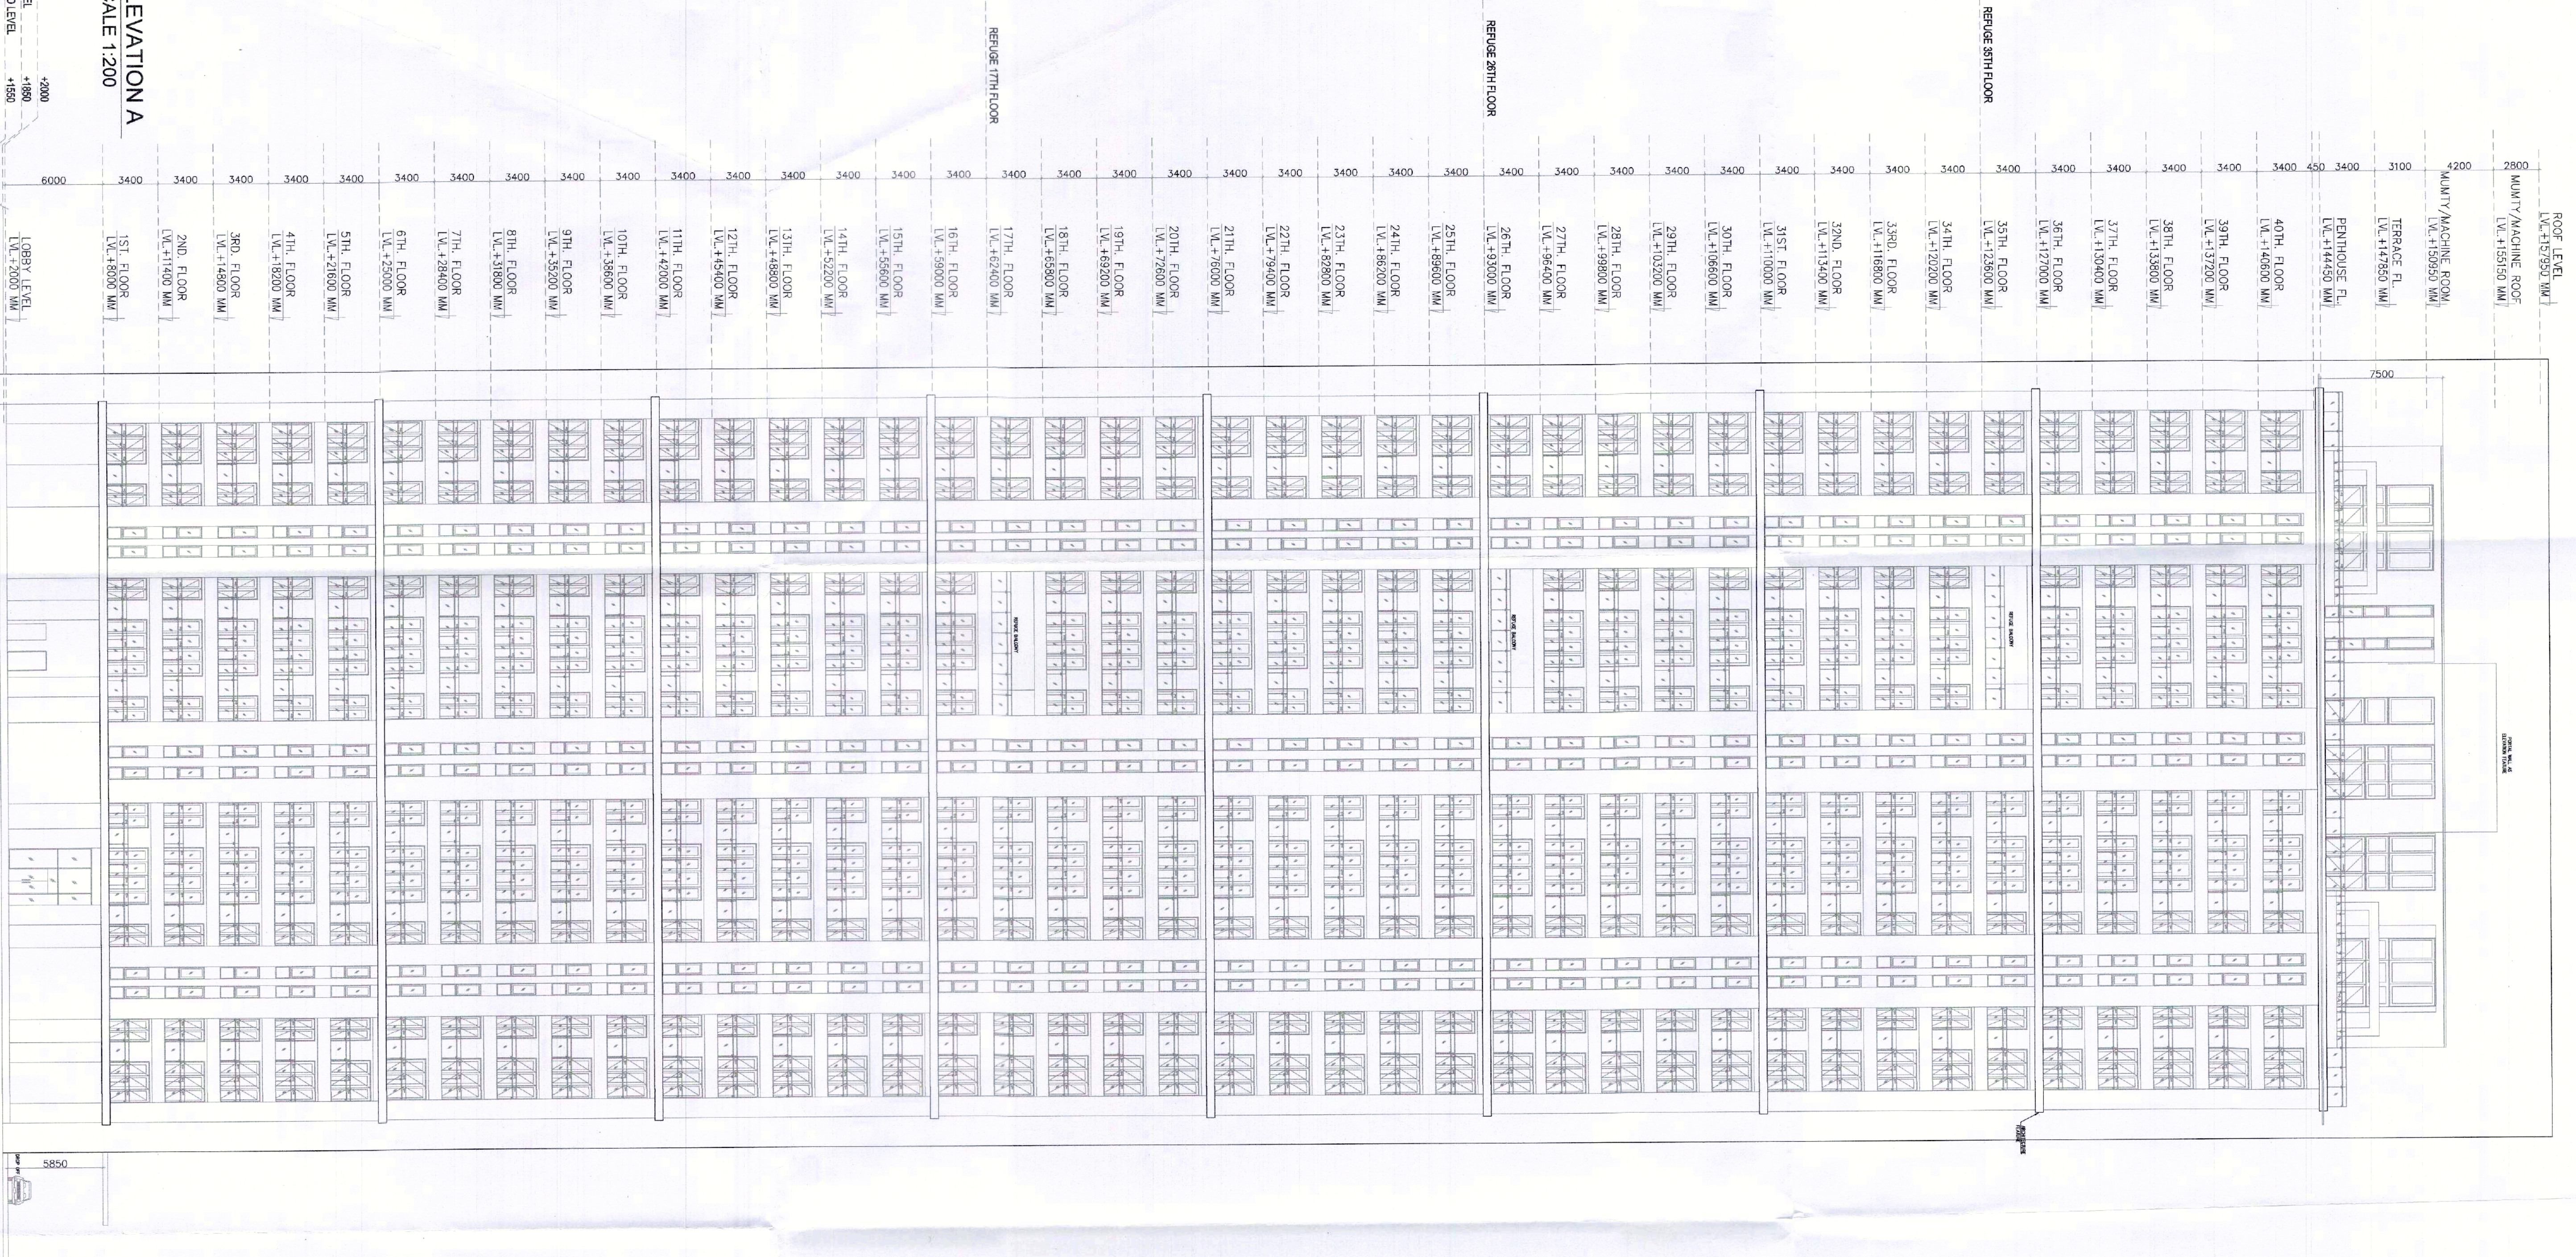

 ELEVATION A
SCALE 1:200

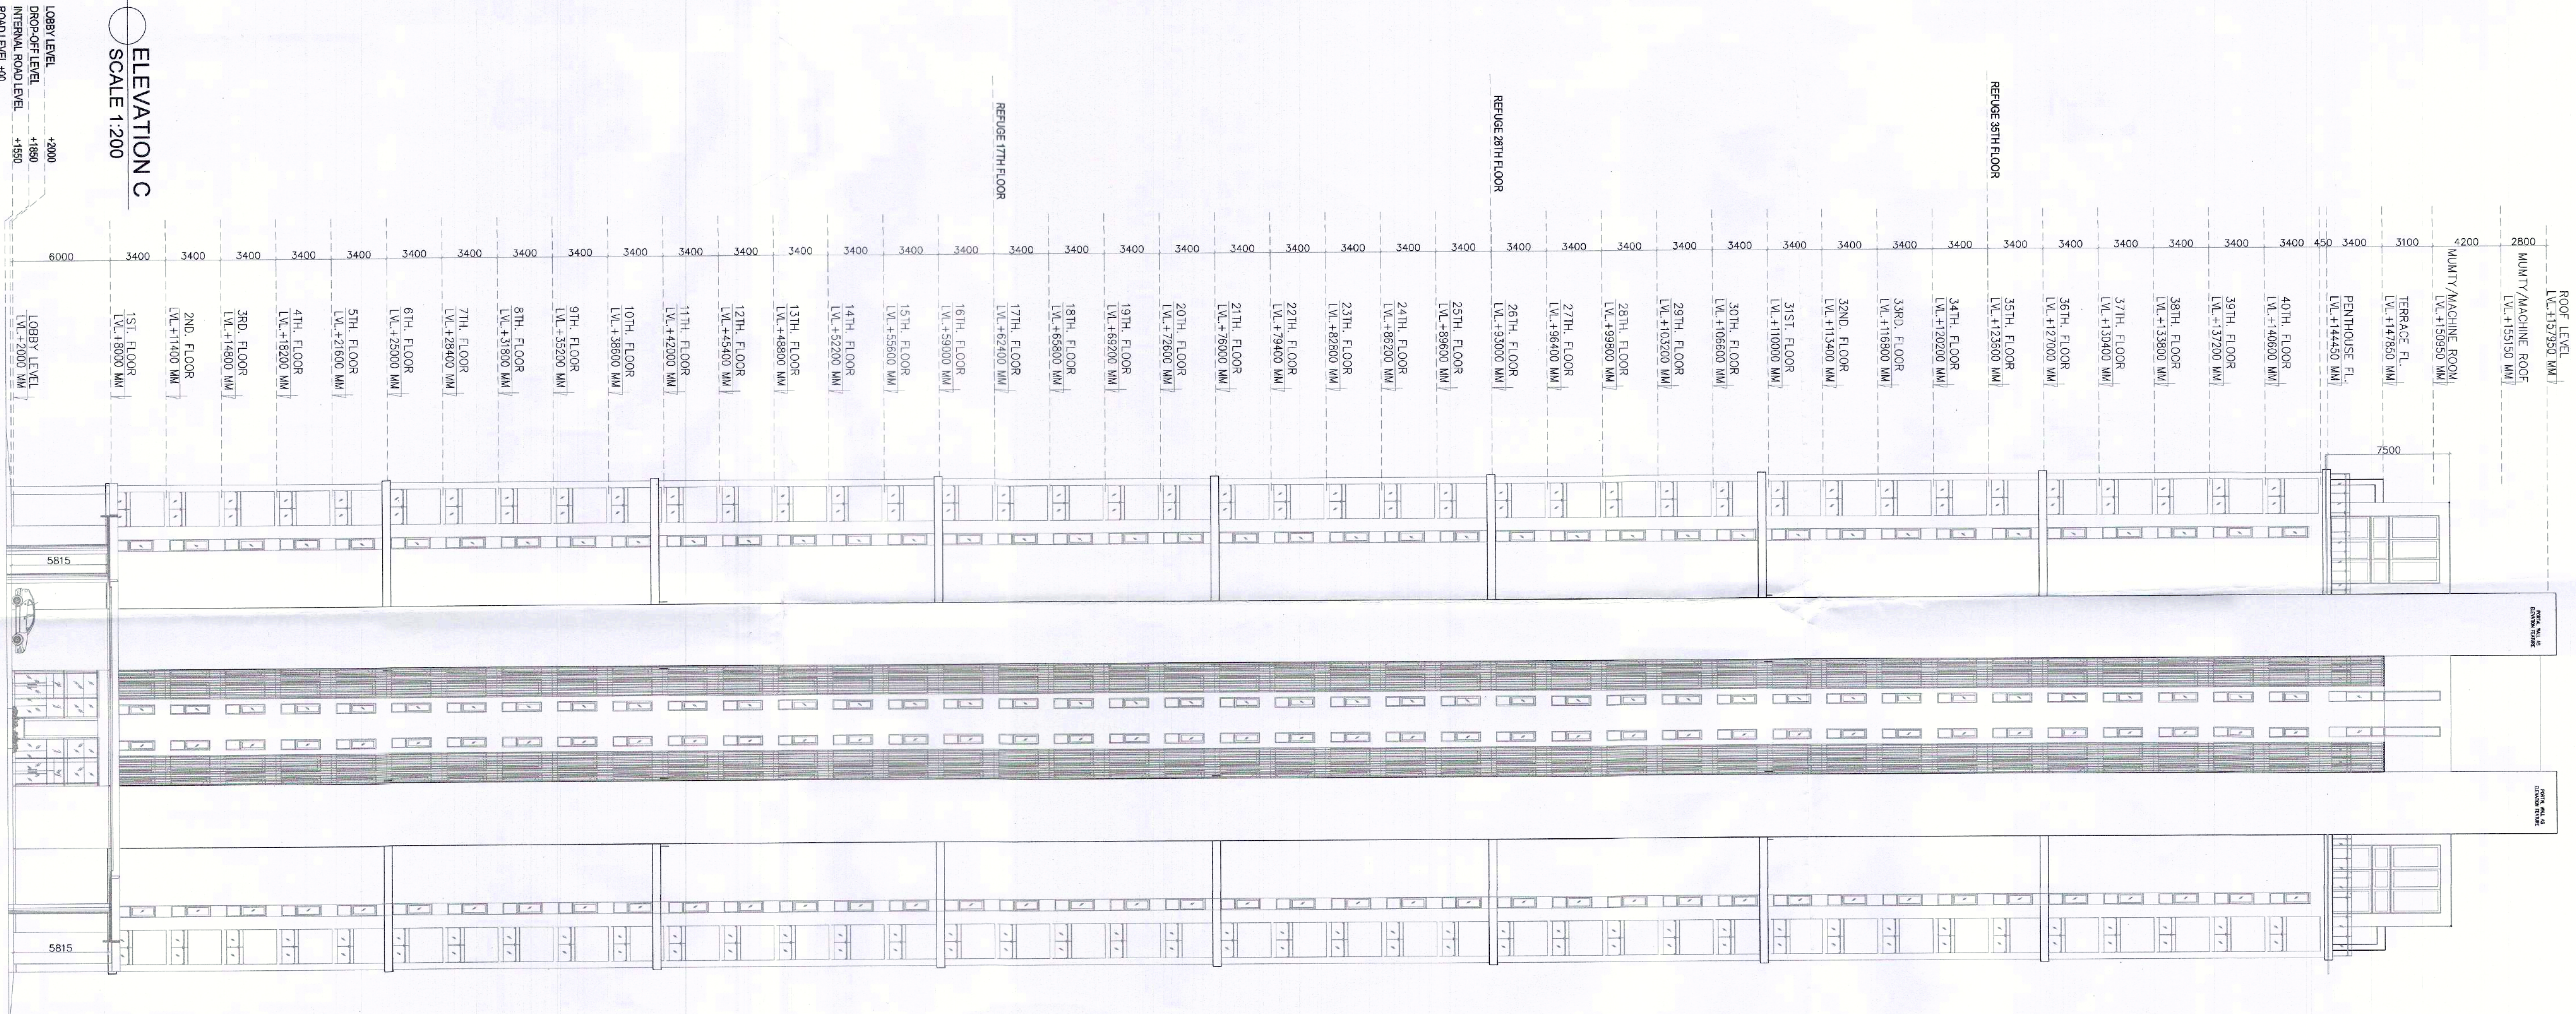

○ ELEVATION
SCALE 1:200

LOBBY LEVEL
+2000

DROP-OFF LEVEL
+1850

INTERNAL ROAD LEVEL
+1950

ROAD LEVEL 400

LOBBY LEVEL
L.W. +2000 NM

10%

○ KEY PLAN
SCALE 1:200