

Note:-
1. BUILDING WILL BE DESIGNED (STRUCTURES)
AS PER RELEVANT IS CODES FOR EARTH QUAKE
RESISTANCE.

PROJECT
PROPOSED BUILDING PLAN OF RESIDENTIAL COLONY
UNDER NEW INTEGRATED LICENSING POLICY (NILP)
DATED 11.06.2022 ON LAND MEASURING 116.28625
ACRES (LICENCE NO. 219 OF 2023 DATED 25-10-23)
(AN AREA MEASURING 103.05625 ACRES MIGRATION
FROM LICENCE NO. 27 OF 2012 DATED 02.04.2012
AND 13.24 ACRES AS FRESH AS FRESH APPLIED AREA)
IN SECTOR - 76 & 77, GURUGRAM MANESAR URBAN
COMPLEX BEING DEVELOPED BY DLF LTD. IN
COLLABORATION WITH LAND OWNERS AND
ITS ASSOCIATE COMPANIES

DESIGN ARCHITECTS

Arcoo Associates Pvt. Ltd.,
Plot No.- 36B, Institutional Area,
Sector-32, Gurgaon,
Haryana-122001.

ASSOCIATE ARCHITECTS

RS|MS
ARCHITECTS

RSMS ARCHITECTS PVT. LTD.,
69 Nara Nivas Bhawanij Kunj
(Behind D2), Vasant Kunj,
New Delhi-110070.
Tel.: 011-26938616, 26938617
www.rsms-arch.com

TO BE SUBMITTED
TO THE BUILDING REGULATIONS OFFICE
MEMO NO.: 43359
DATE: 13-12-2023

Consultant
Architect
ATP(HQ)
Ram Nar Basi
Jd(HQ)

3D Pa 61p

ARCHITECT'S SEAL
& SIGNATURE


OWNER'S SEAL
& SIGNATURE

SEP-2023
Drawing Title:-
Scale : 1:200


ELEVATION A & C
(TOWER-F)

TF-21

KEY PLAN
SCALE 1:200

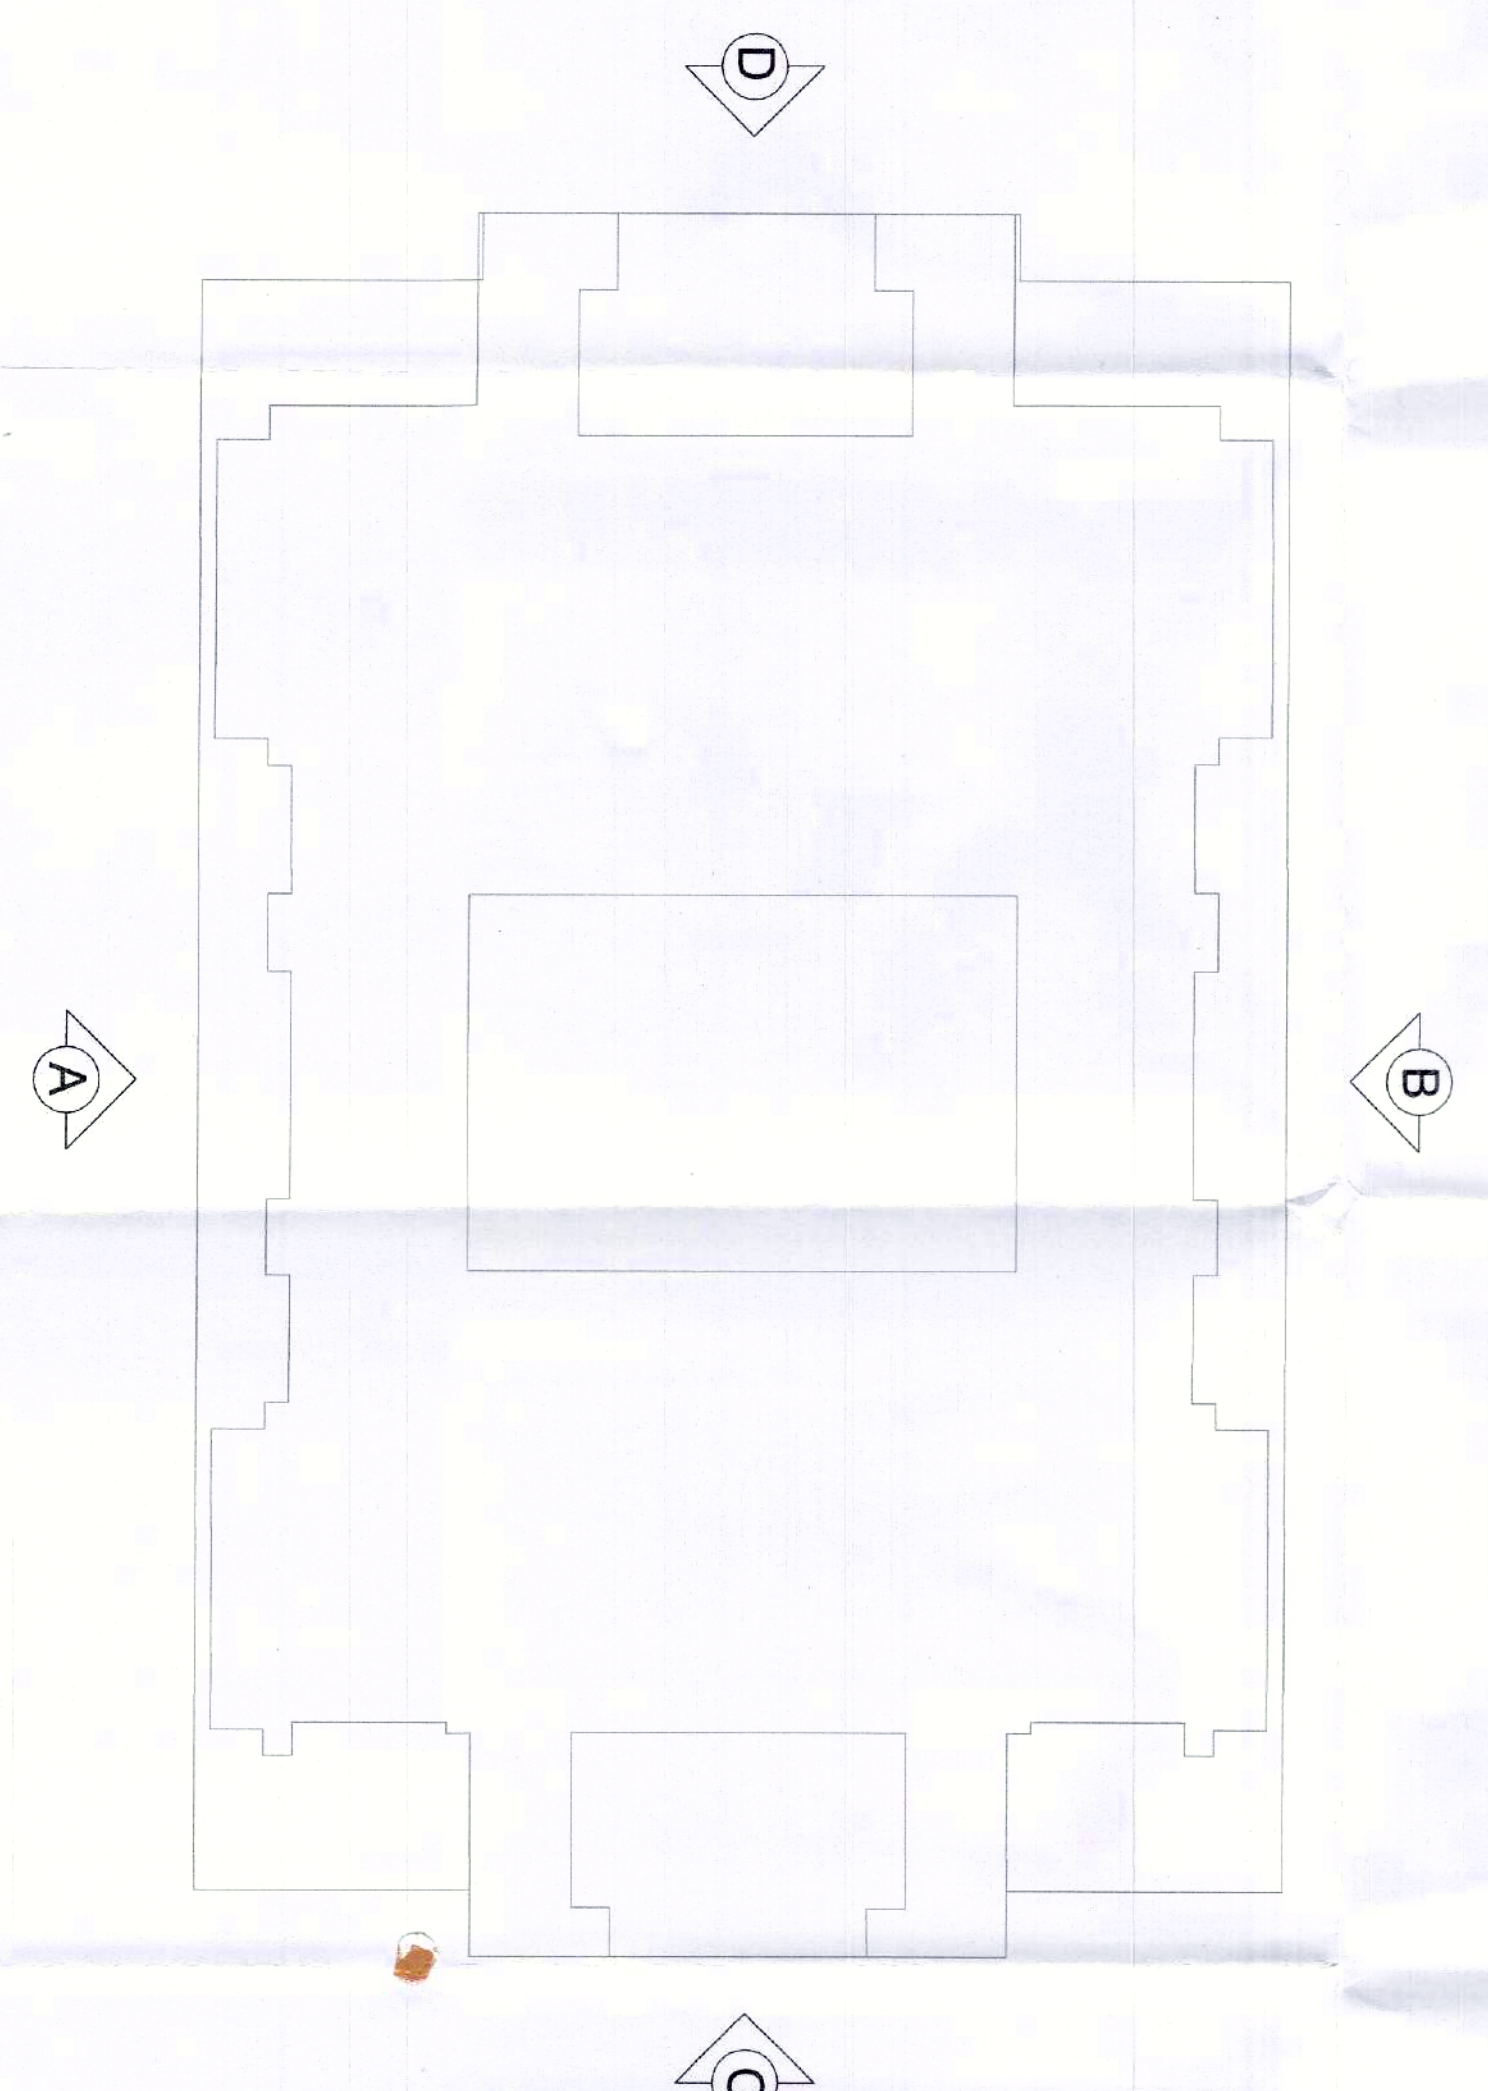


ELEVATION C

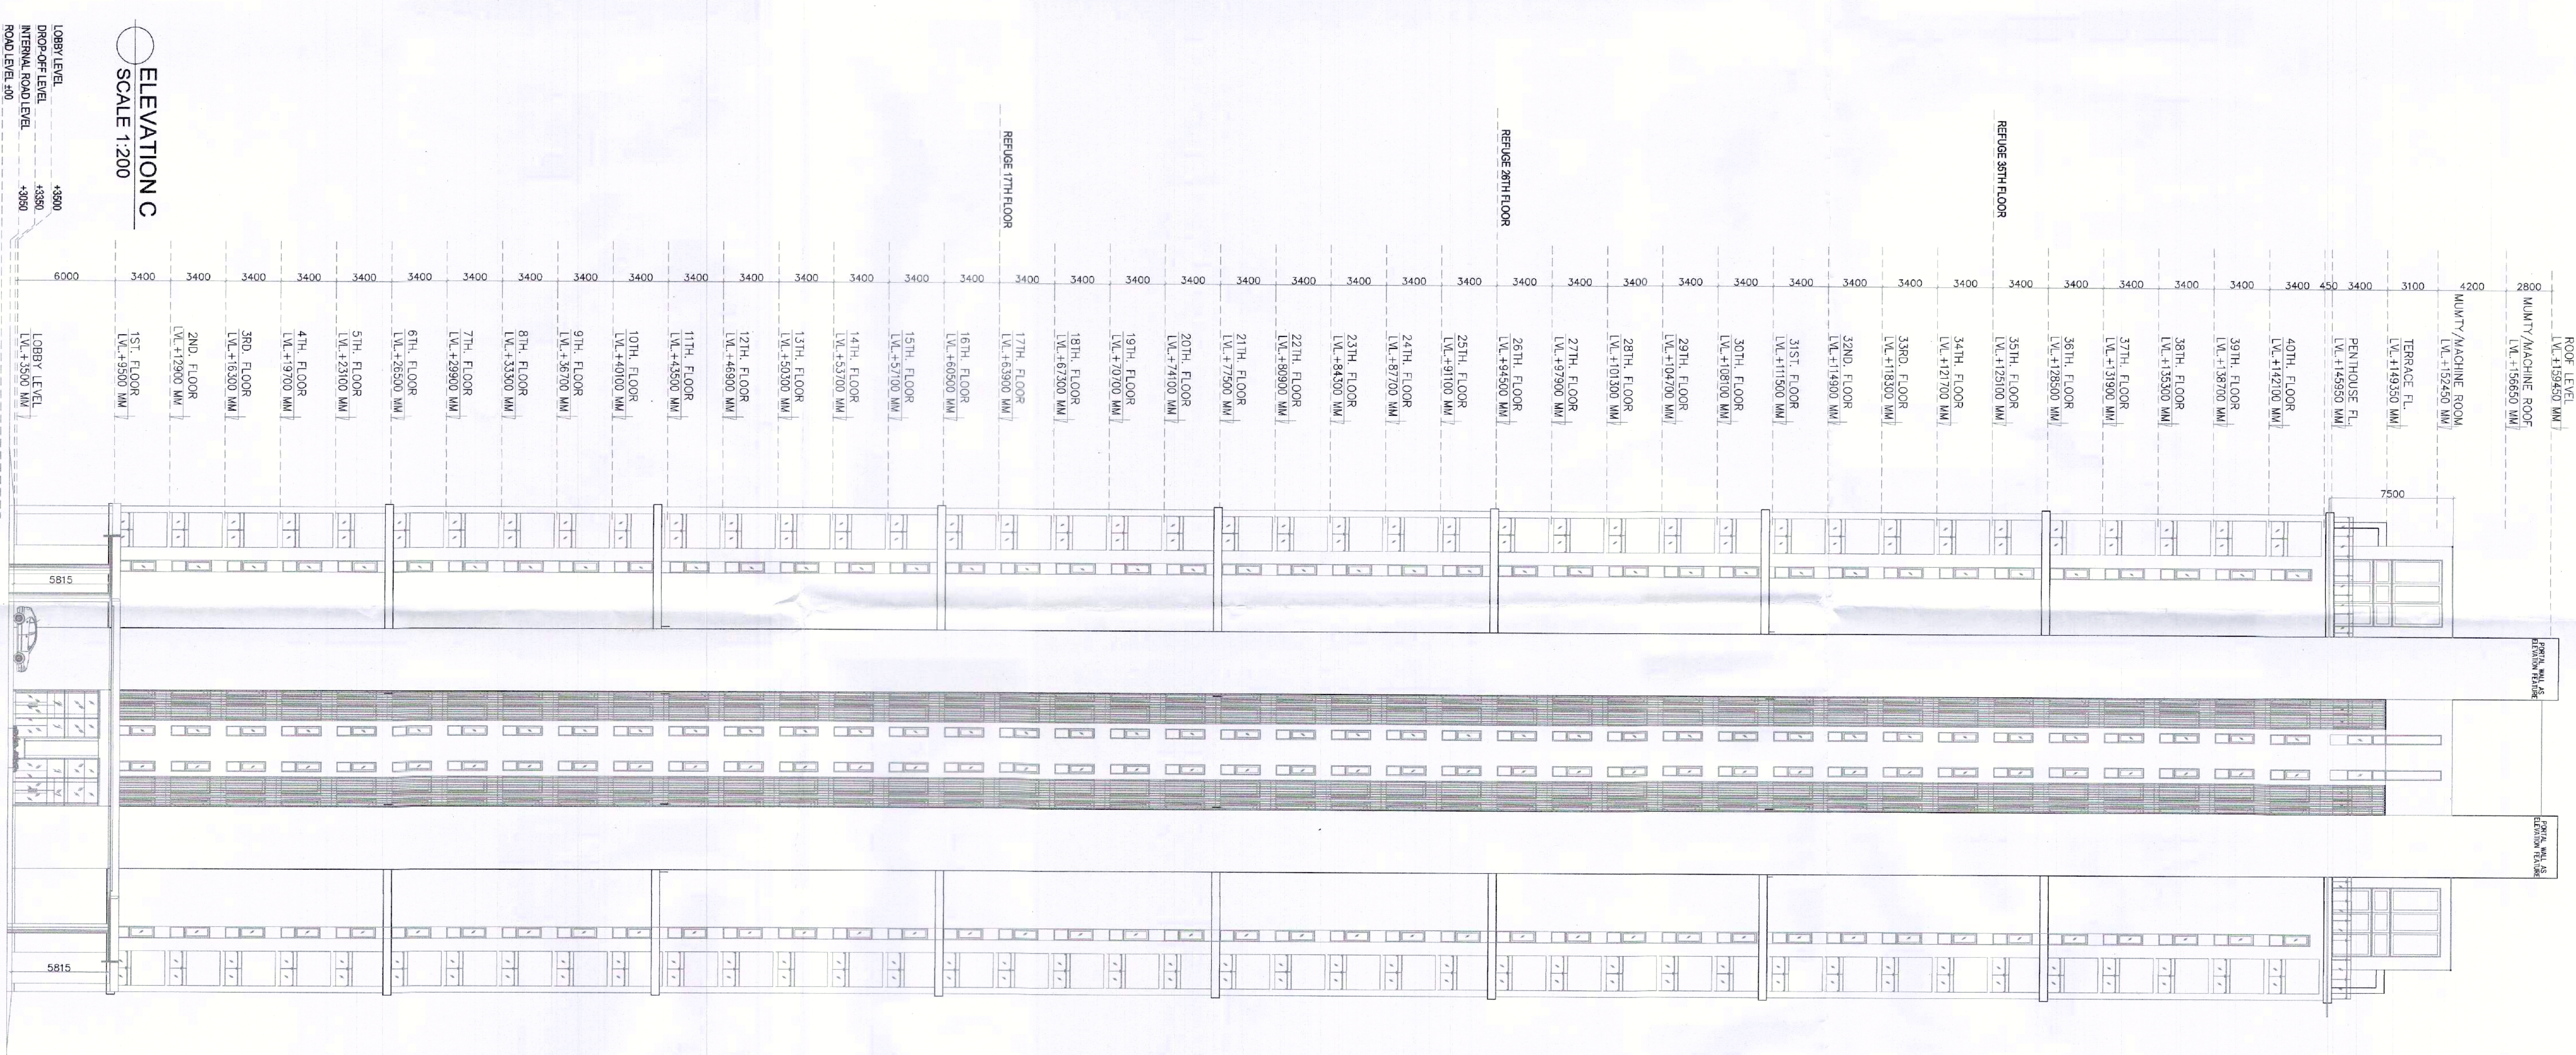

ELEVATION C
SCALE 1:200


ELEVATION A

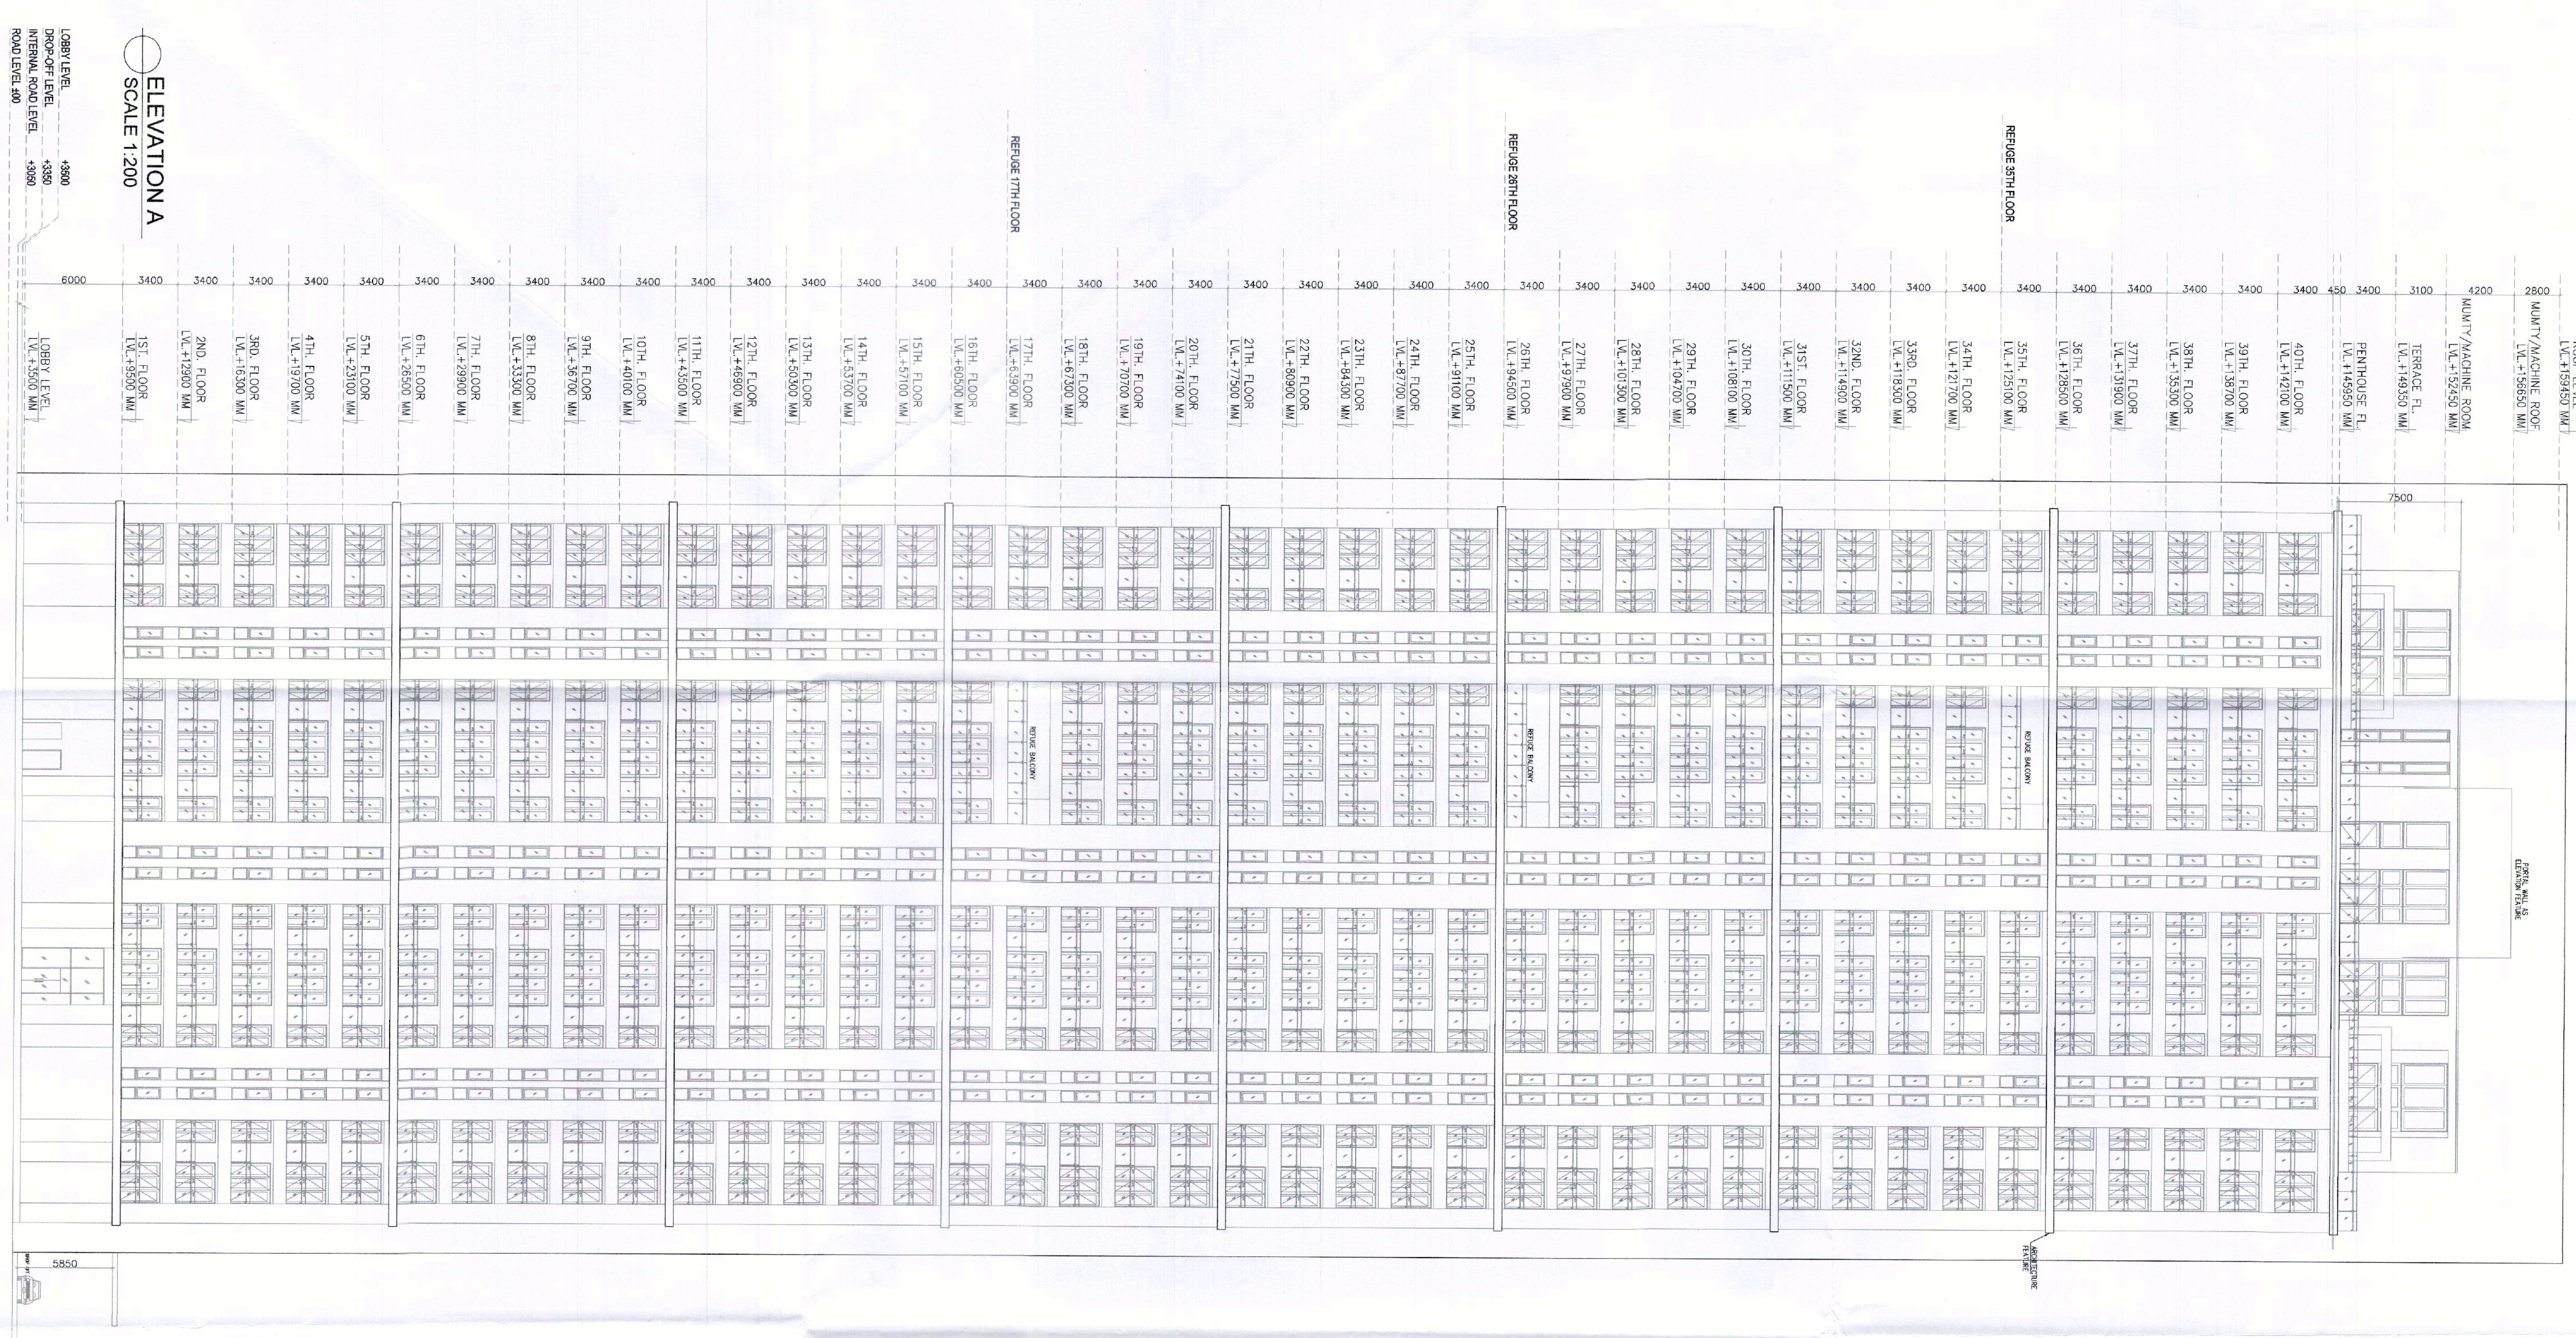

ELEVATION A
SCALE 1:200

