

Note :-  
1. BUILDING WILL BE DESIGNED (STRUCTURES)  
AS PER RELEVANT IS CODES FOR EARTH QUAKE  
RESISTANCE.

PROJECT

PROPOSED BUILDING PLAN OF RESIDENTIAL COLONY  
DUE TO NEW INTERESTED DESIGNER (OWNED)  
DATE OF 13-12-2023 AND USINGING 16-28-25  
AERIAL MEASURING 113.05625 ACRES MIGRATION  
FROM LICENCE NO. 27 OF 2012 DATED 02.04.2012  
IN SECTOR - 78 & 77 GURUGRAM MANESAR URBAN  
COMPLEX BEING DEVELOPED BY DLF LTD IN  
COLLABORATION WITH LAND OWNERS AND  
IT'S ASSOCIATE COMPANIES

DESIGN ARCHITECTS

Arccp Associates Pvt. Ltd.,  
Plot No.-36B, Institutional Area,  
Sector-32, Gurgaon,  
Haryana-122001.

ASSOCIATE ARCHITECTS

**RS|MS**  
**ARCHITECTS**

RSMS ARCHITECTS PVT. LTD.,  
69 Noida Niwas Bhawan Kunj,  
(Behind D2), Vasant Kunj,  
New Delhi-110070.  
Tel.: 011-26898616, 26898617  
www.rsms-arch.com

TO BE SUBMITTED TO THE  
MAY NO. 4122-2023 OFFICE  
DATE: 13-12-2023

FOR DLF LIMITED  
MANESAR  
BRANCH

ARCHITECT'S SEAL  
& SIGNATURE

OWNER'S SEAL  
& SIGNATURE

For DLF Limited  
Manesar  
Authorized Signatory

SEP-2023


Scale : 1:200

ELEVATION B & D  
(TOWER - A)


Drawing No.:-

TA-12

KEY PLAN  
SCALE 1:200

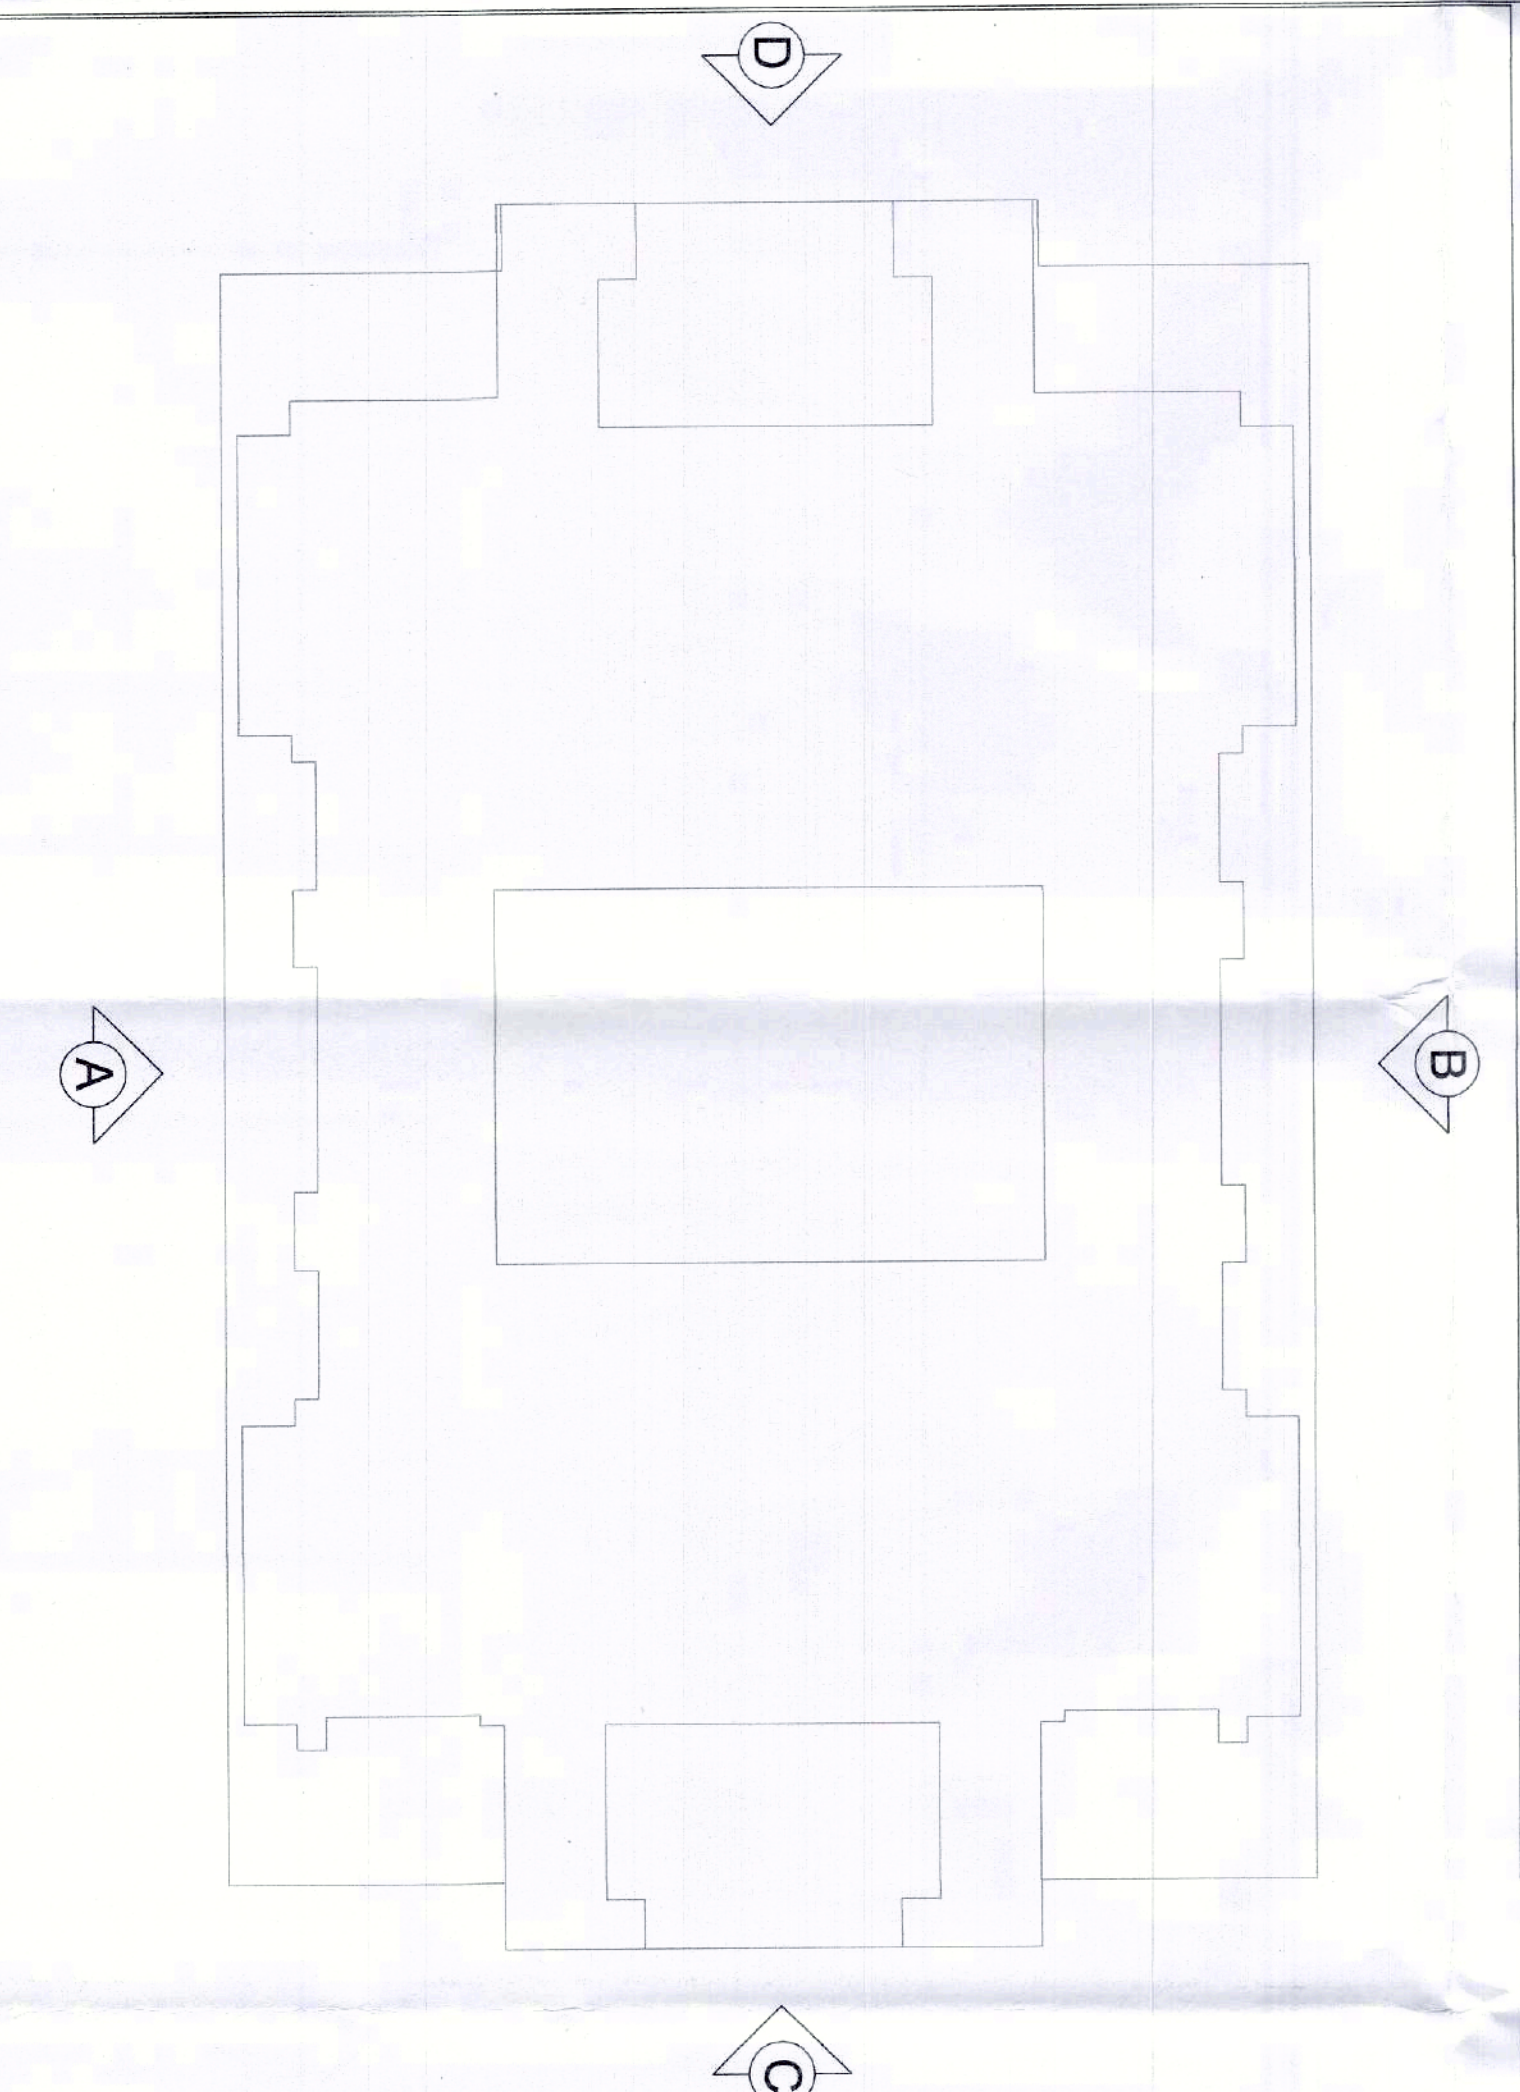

ELEVATION D  
SCALE 1:200

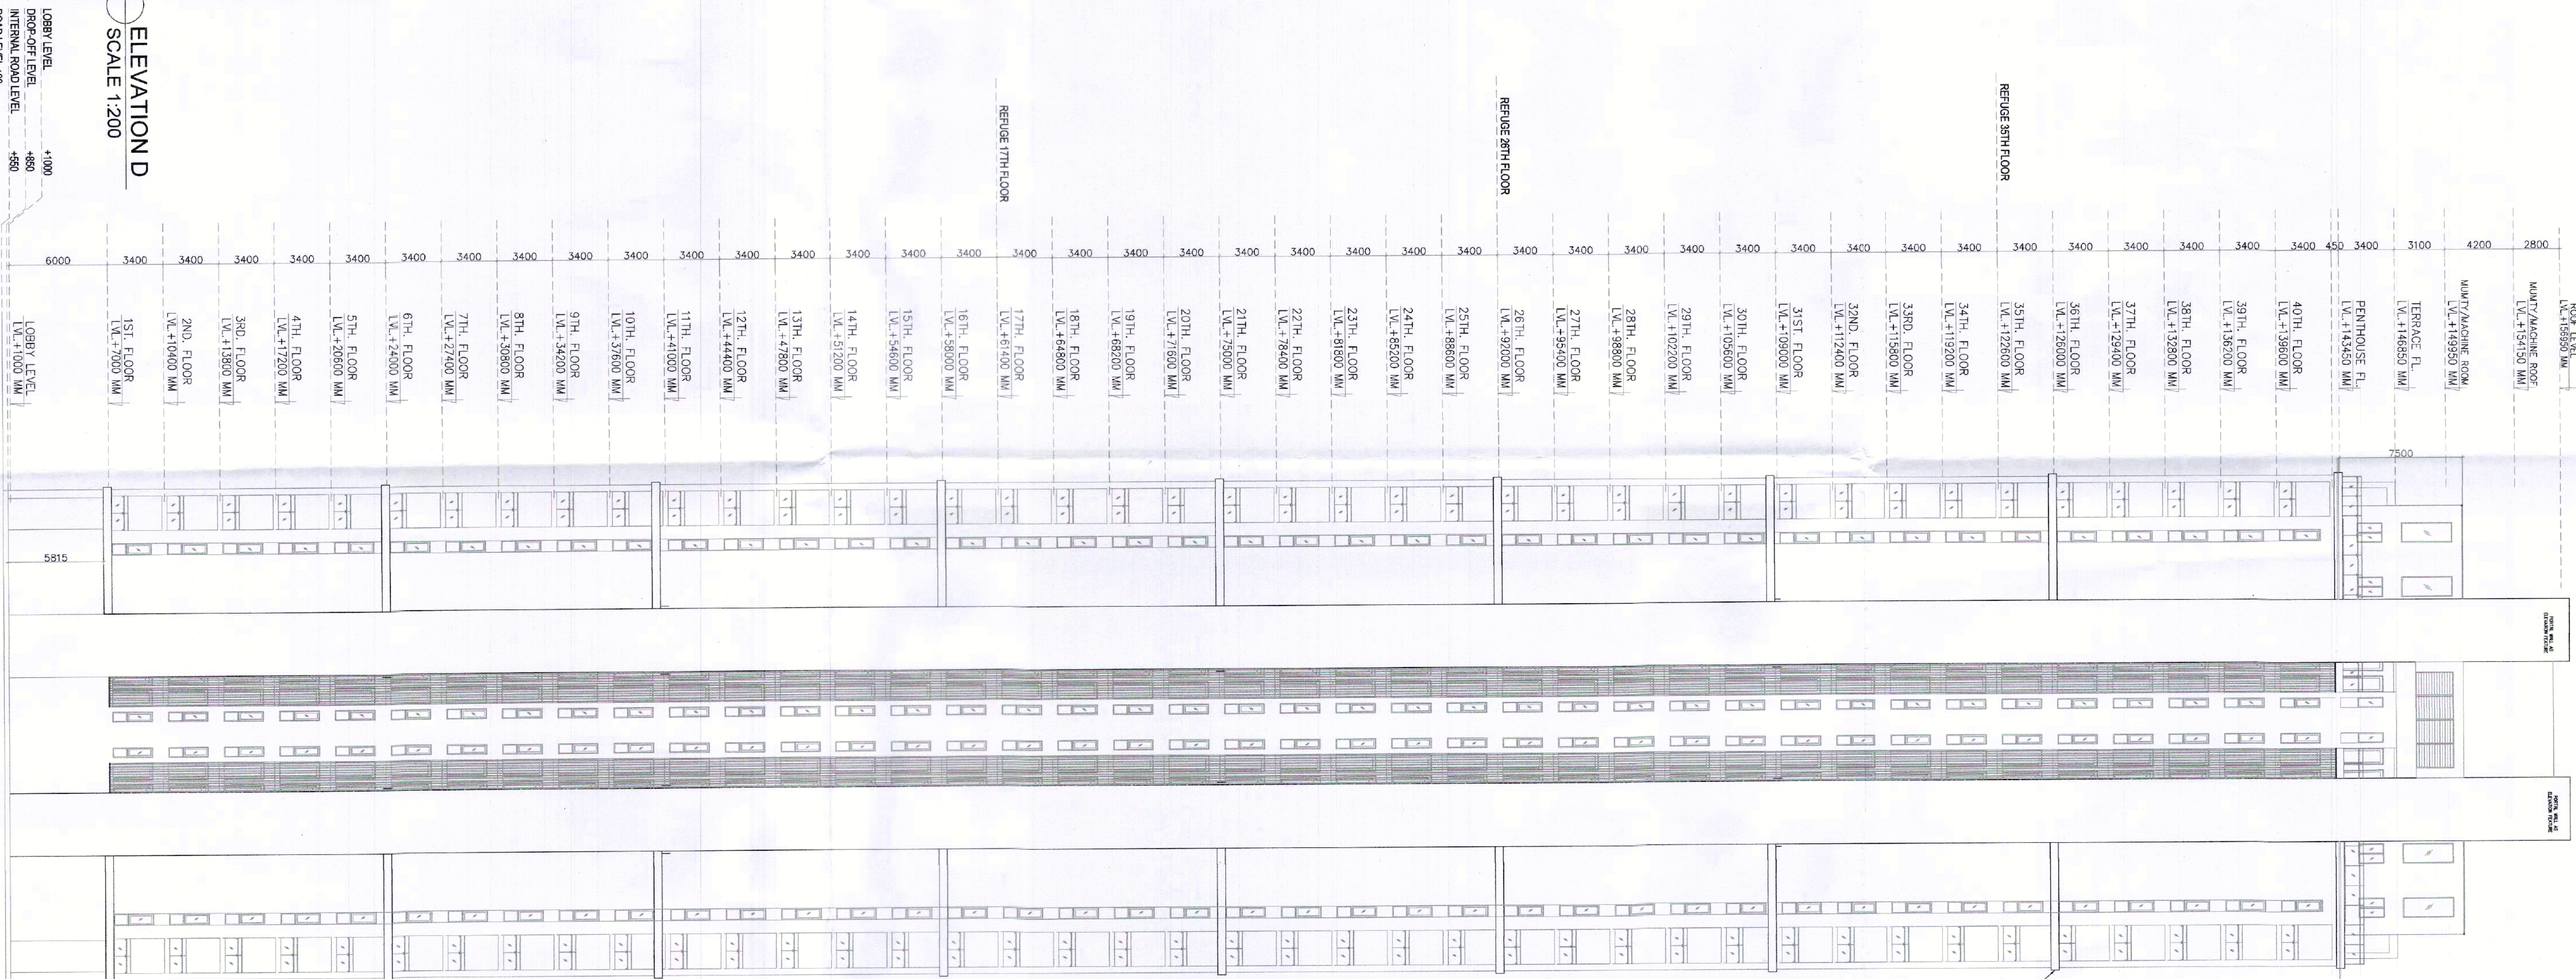

ELEVATION B

