

Note:
1. BUILDING WILL BE DESIGNED (STRUCTURES)
AS PER RELEVANT IS CODES FOR EARTH QUAKE
RESISTANCE.

PROJECT
PROPOSED BUILDING PLAN OF RESIDENTIAL COLONY
UNDER NEW INTEGRATED LICENSING POLICY (NILP)
DATED 11.06.2022 ON LAND MEASURING 116.2865
ACRES (LICENCE NO. 219 OF 2023 DATED 25-10-23.)
(AN AREA MEASURING 108.0665 ACRES MIGRATION
FROM LICENCE NO. 27 OF 2012 DATED 02.04.2012
AND 13.24 ACRES AS FRESH AS FRESH APPLIED AREA)
IN SECTOR -76 & 77 GURUGRAM MANESAR URBAN
COMPLEX BEING DEVELOPED BY DLF LTD IN
COLLABORATION WITH LAND OWNERS AND
IT'S ASSOCIATE COMPANIES


DESIGN ARCHITECTS

Arcoo Associates Pvt. Ltd.
Plot No-36B, Institutional Area,
Sector-32, Gurgaon,
Haryana-122001.


ASSOCIATE ARCHITECTS

R/S|M/S
ARCHITECTS


R/S/M/S ARCHITECTS PVT. LTD.
69, Nara Niwas Bhawan, Kunj
(Behind D2) Vasant Kunj,
New Delhi-110070.
Tel: 011-26896616, 26896617
www.rsmis-dcl.com

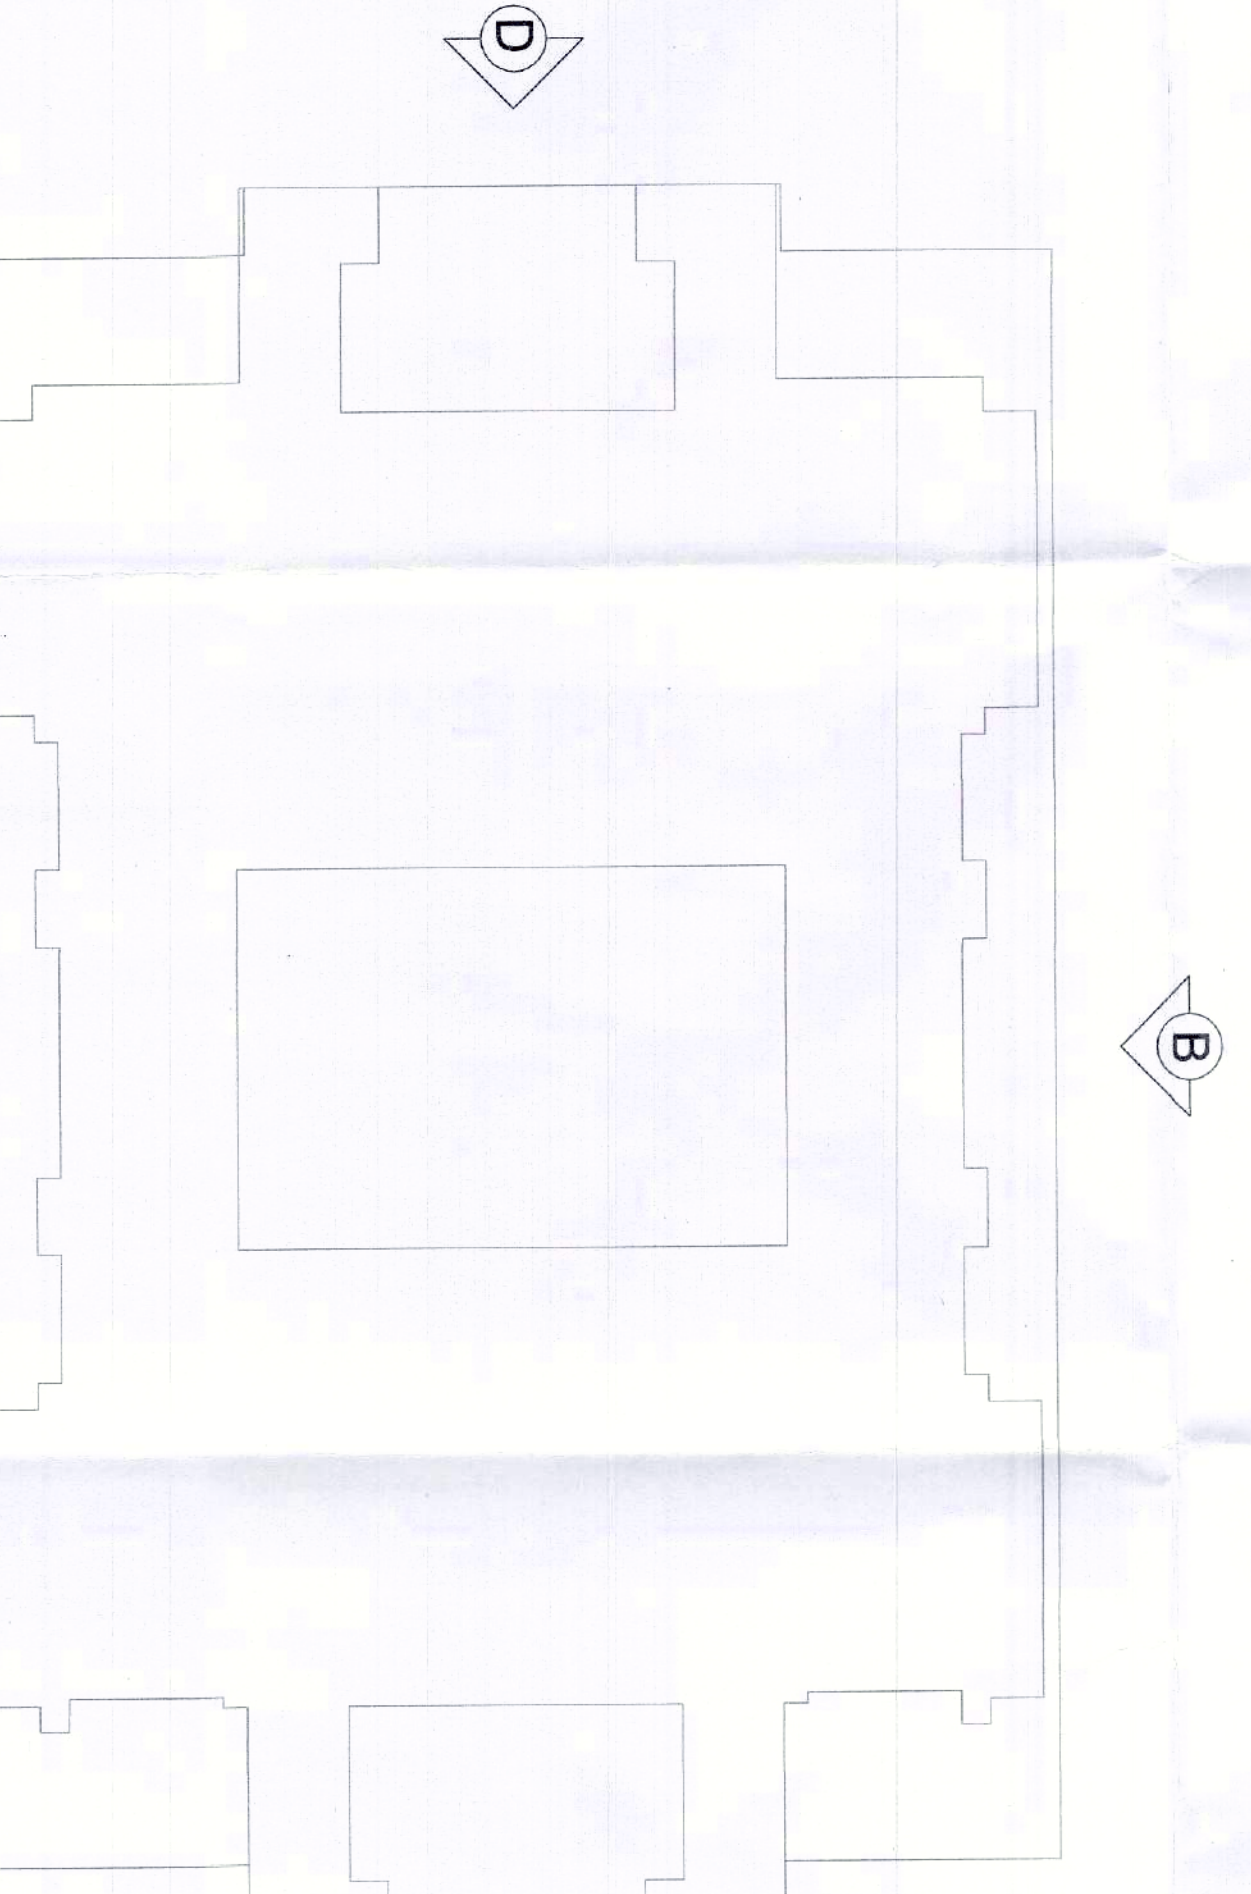

KEY PLAN
SCALE 1:200

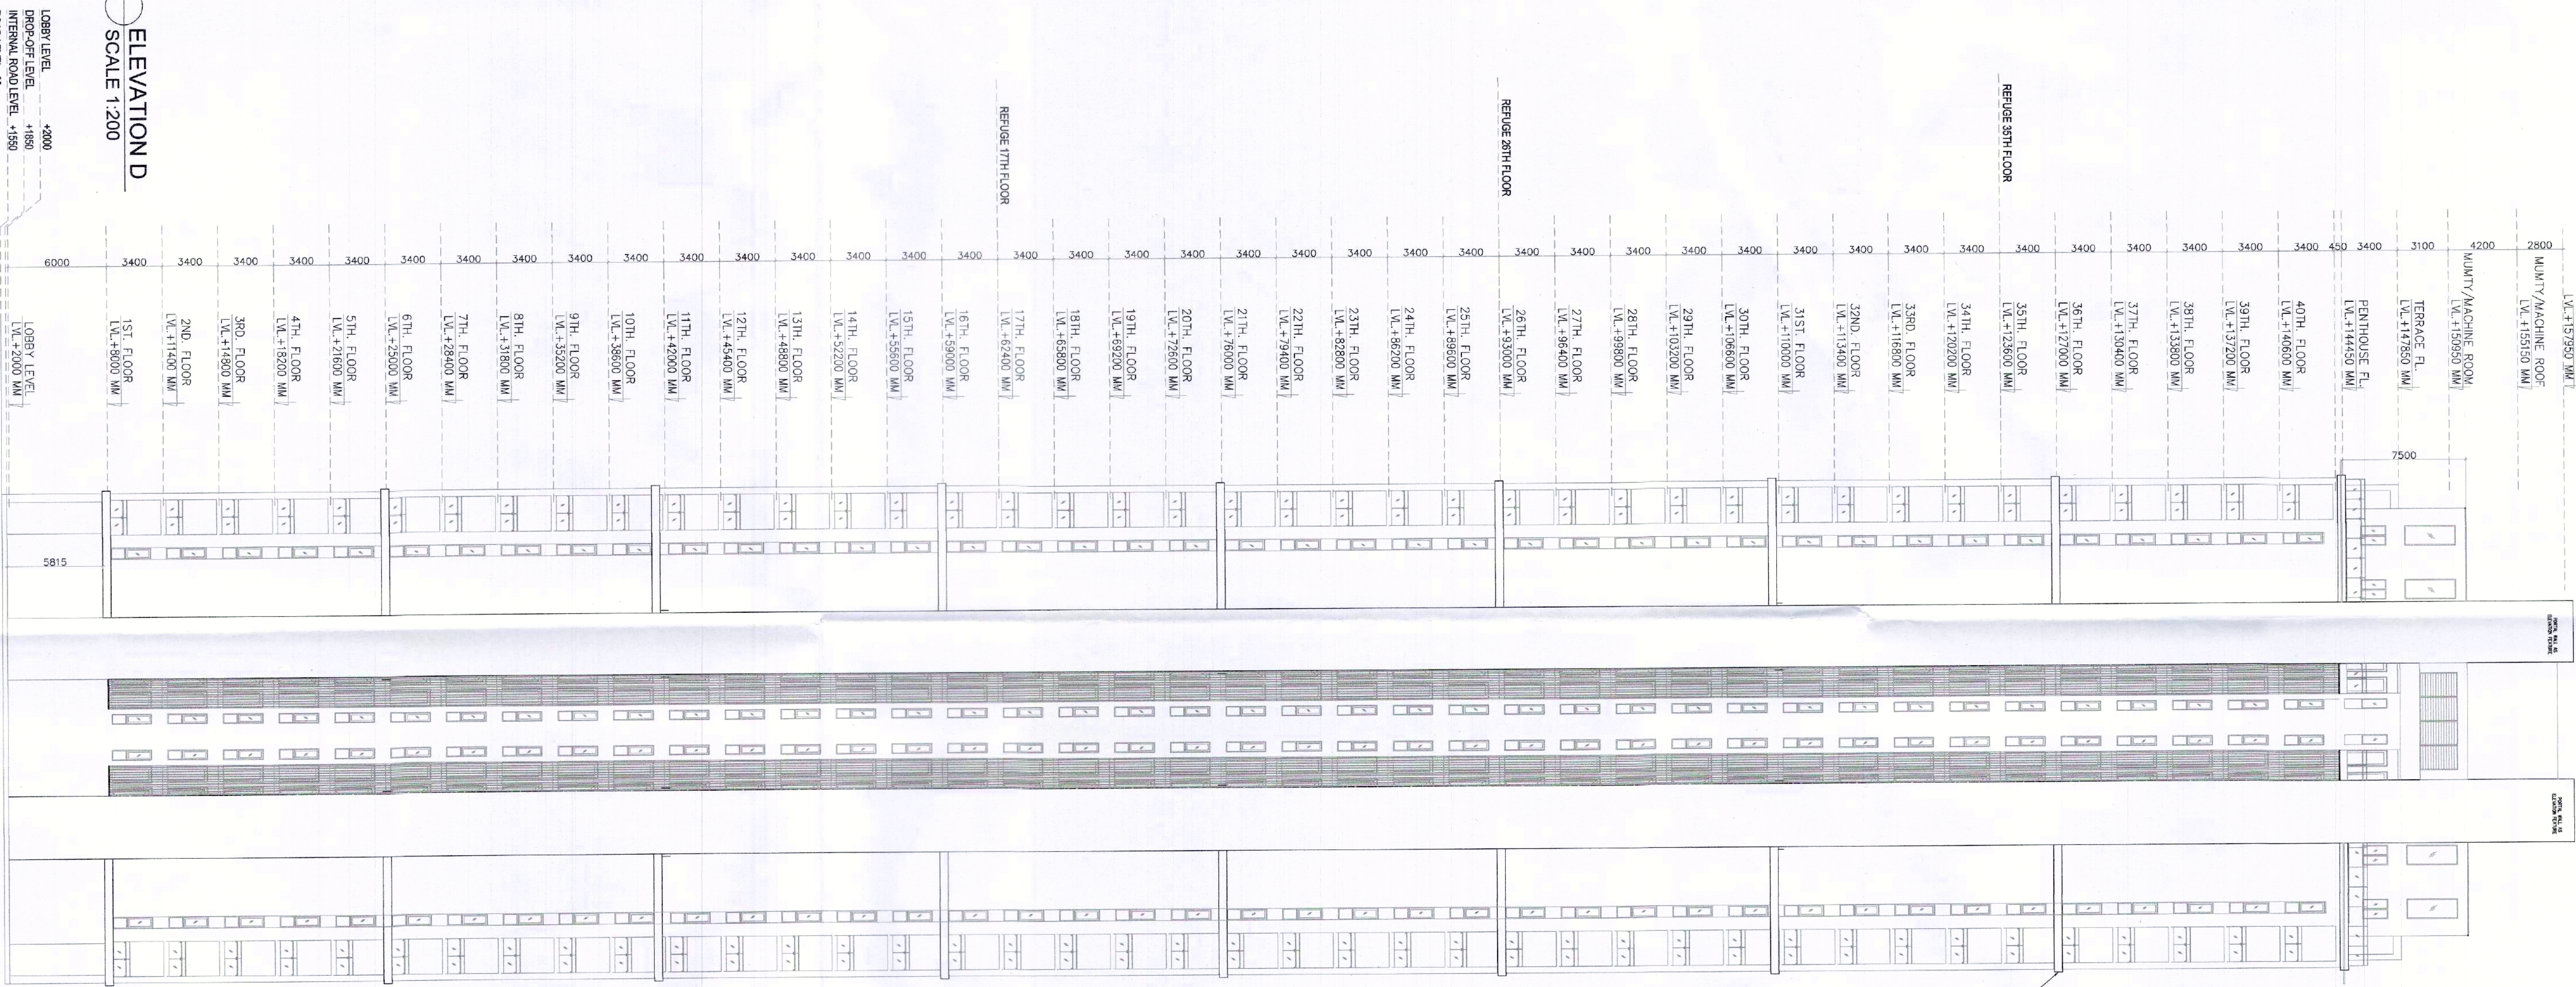

ELEVATION D
SCALE 1:200

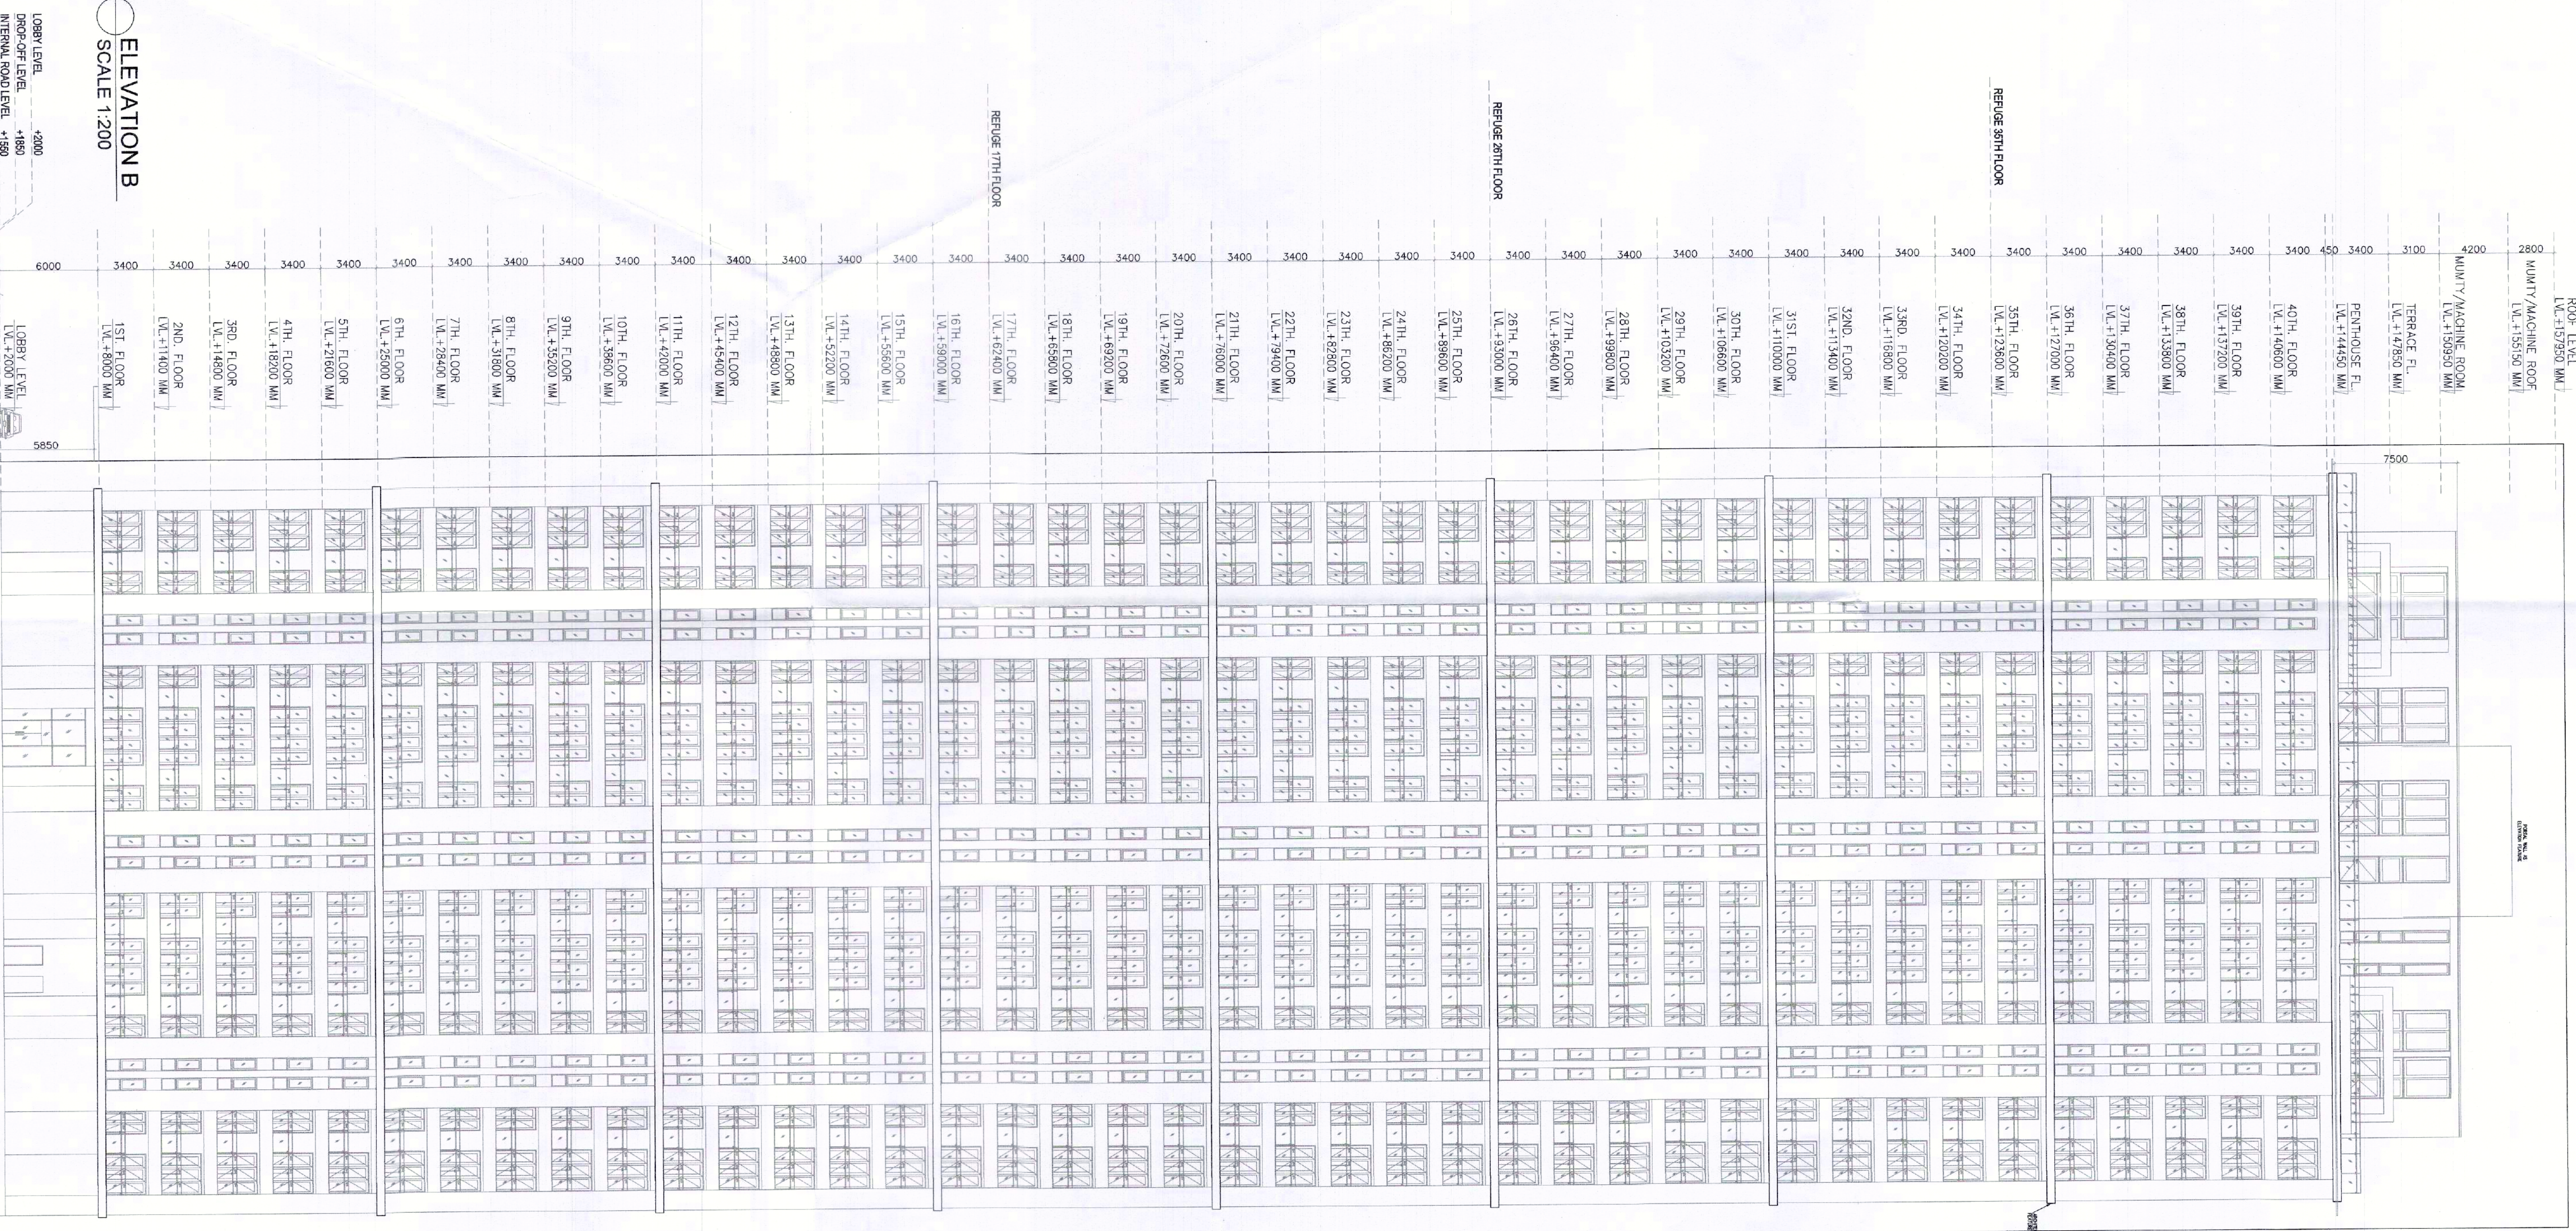

ELEVATION B
SCALE 1:200

ELEVATION B

ELEVATION D

SEP - 2023

Scale : 1:200

Drawing Title :- ELEVATION B & D
TOWER - C

Drawing No. :- TC-16

ARCHITECT'S SEAL & SIGNATURE

OWNER'S SEAL & SIGNATURE

TO BE SANCTIONED
AT THE OFFICE
DATE: 13-12-2023

For DLF Limited
Authorized Signatory

Consultant
Architect
ATP/10

Rev. (After Basal
Adopted)

69, Nara Niwas
Bhawan, Kunj
(Behind D2) Vasant Kunj,
New Delhi-110070.
Tel: 011-26896616, 26896617
www.rsmis-dcl.com