

Note:-
1. BUILDING WILL BE DESIGNED (STRUCTURES)
AS PER RELEVANT IS CODES FOR EARTH QUAKE
RESISTANCE.

PROJECT

PROPOSED BUILDING PLAN OF RESIDENTIAL COLONY
UNDER NEW INTEGRATED LICENSING POLICY (NIP)
DATED 11.05.2022 ON LAND MEASURING 16.2223
ACRES LICENCE NO. 219 OF 2022 (D/S 15.2223)
(AN AREA MEASURING 10.03823 ACRES DESIGNATED
FROM LICENCE NO. 2 OF 2022 (D/S 15.2223) AS FRESH APPLIED AREA)
AND 13.24 ACRES AS SUBURBAN (UNRESERVED URBAN)
IN SECTION 8 DEVELOPED BY DUE LTD IN
CONJUNCTION WITH LAND OWNERS AND
ITS ASSOCIATE COMPANIES

DESIGN ARCHITECTS

Arcoo Associates Pvt. Ltd.,
Plot No.-36B Institutional Area,
Sector-32 Gurgaon,
Haryana-122001.

ASSOCIATE ARCHITECTS

RSM'S ARCHITECTS PVT. LTD.,
69, Nara Niwas Bhawan, Kurj,
(Behind D2), Vasant Kunj,
New Delhi-110070.
Tel: 011-26898616, 26898617
www.rsm-arch.com

CONSULTANT
Architect

ATP/MD


REPRESENTATIVE
Signature

TO BE RE-REGISTERED
DATE: 13-12-2023


SIGNATURE
OF THE ARCHITECT

ARCHITECT'S SEAL
& SIGNATURE


OWNER'S SEAL
& SIGNATURE

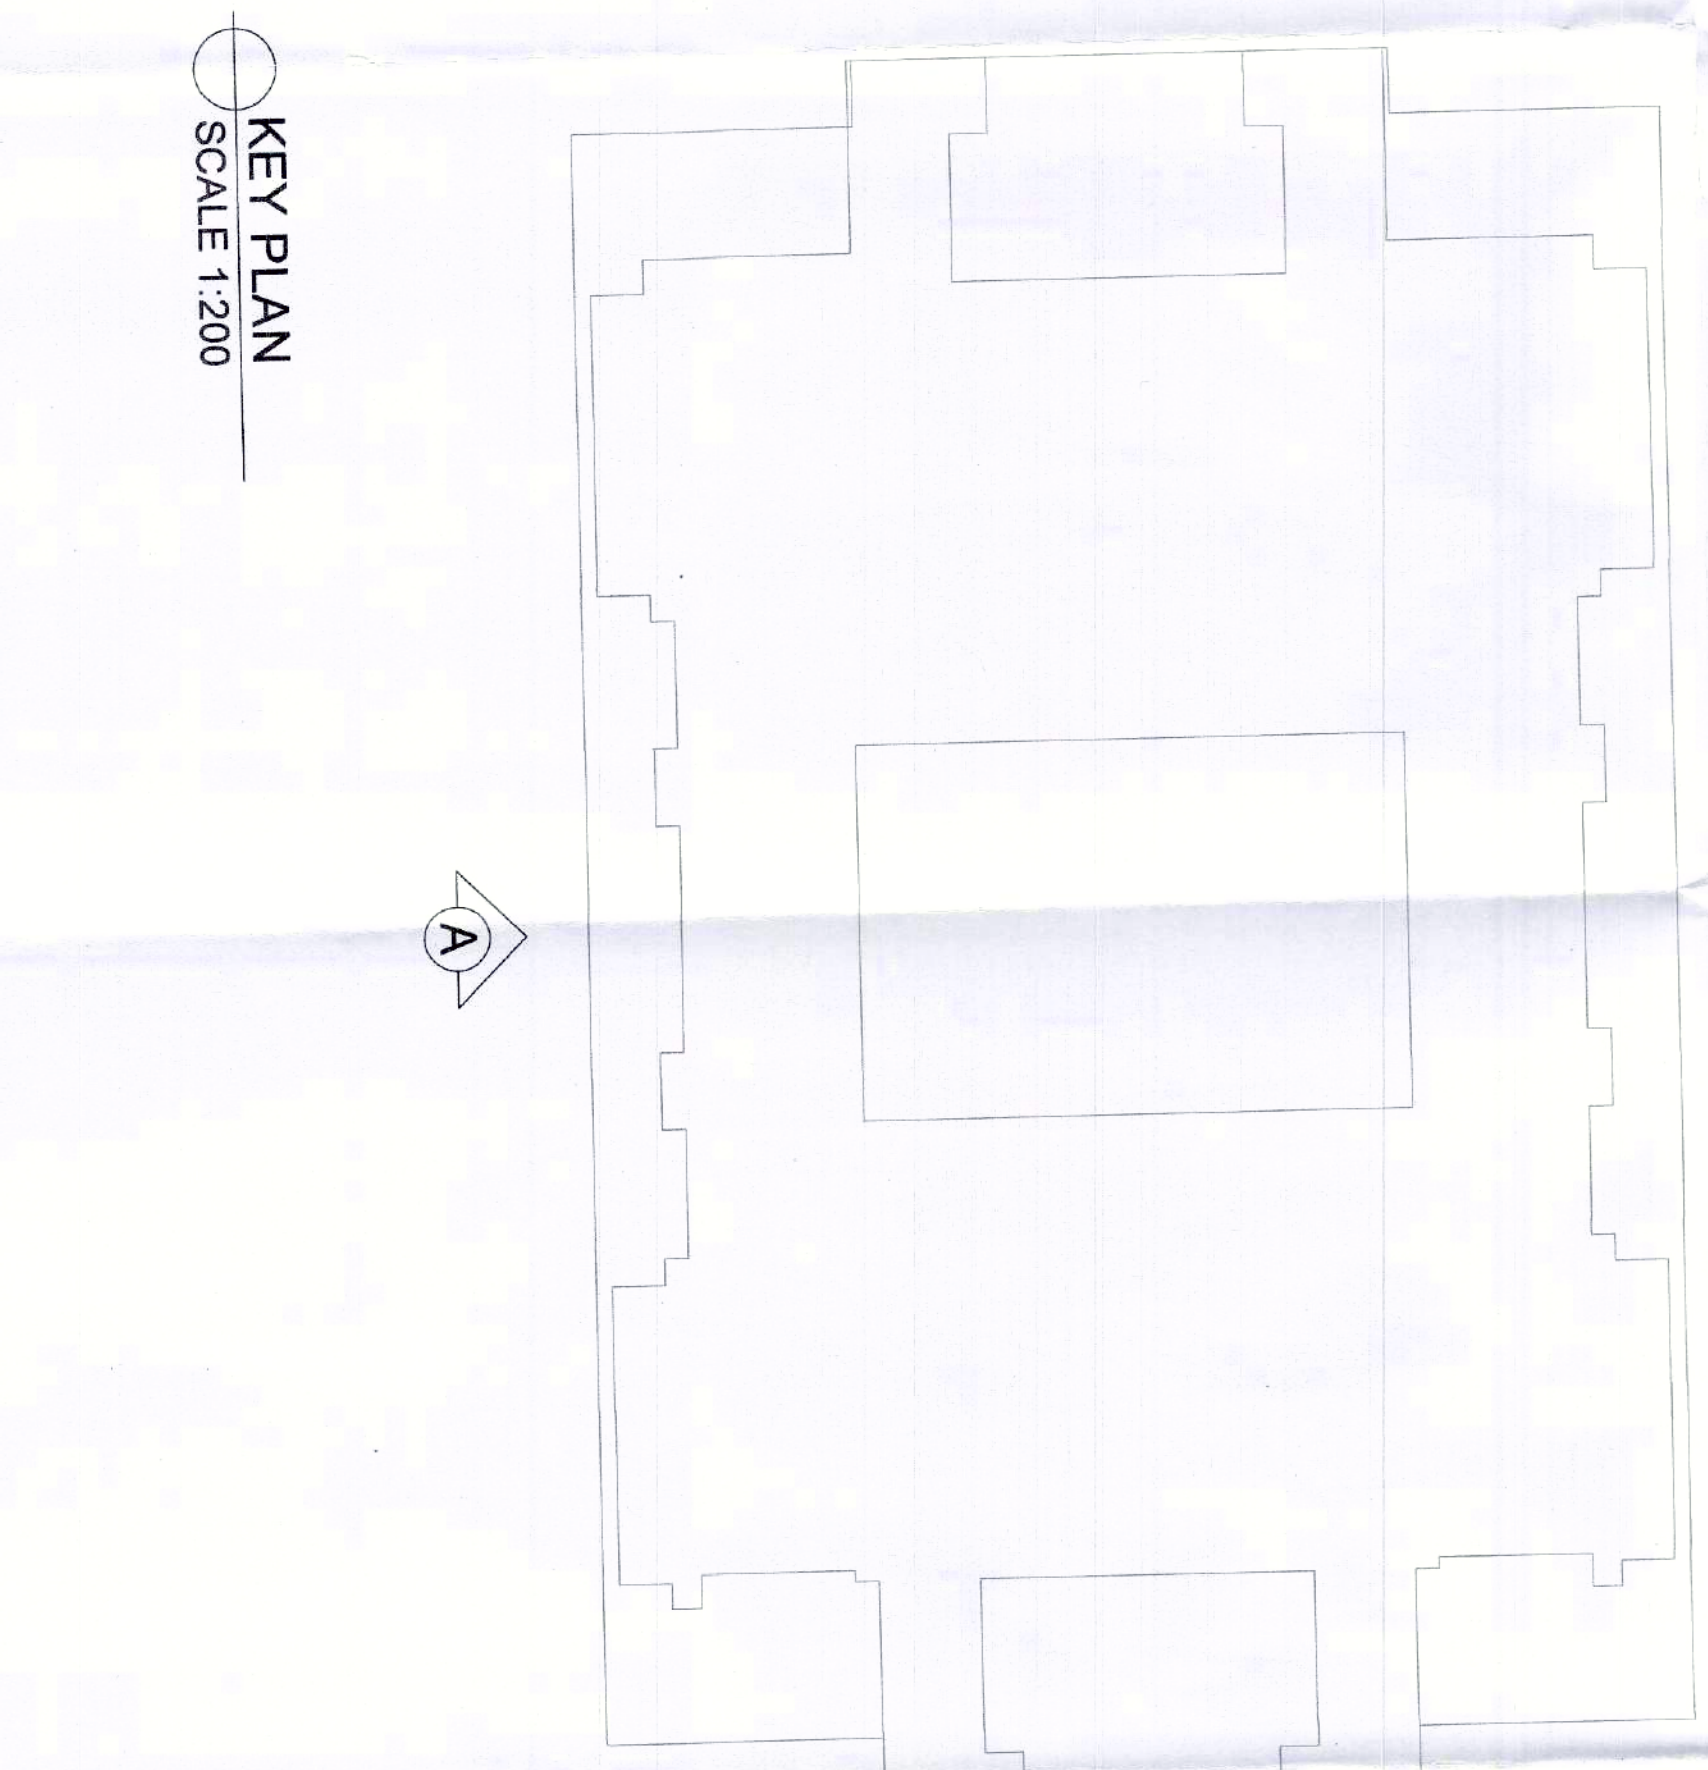

KEY PLAN
SCALE 1:200

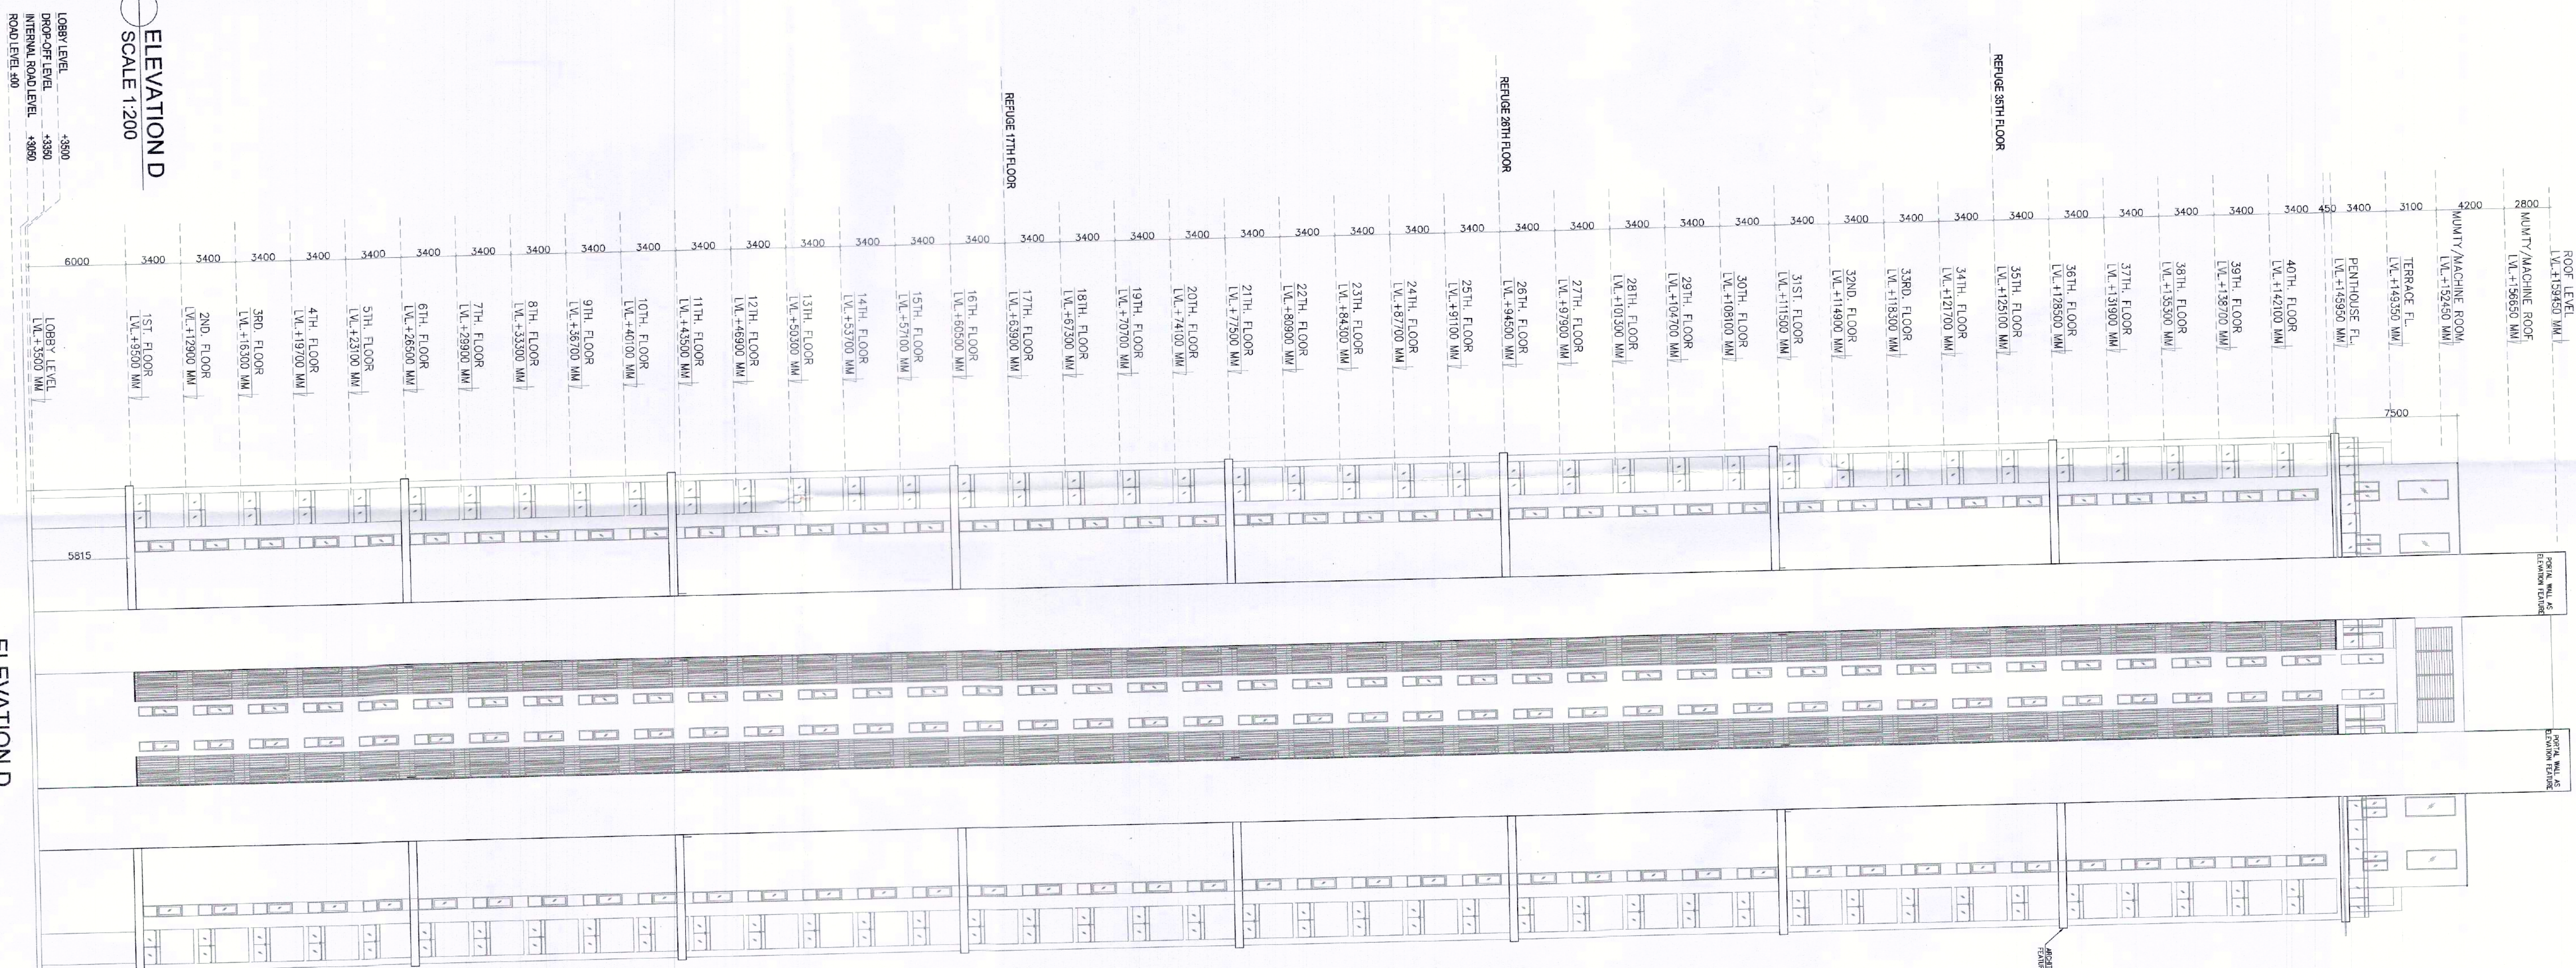

ELEVATION D
SCALE 1:200

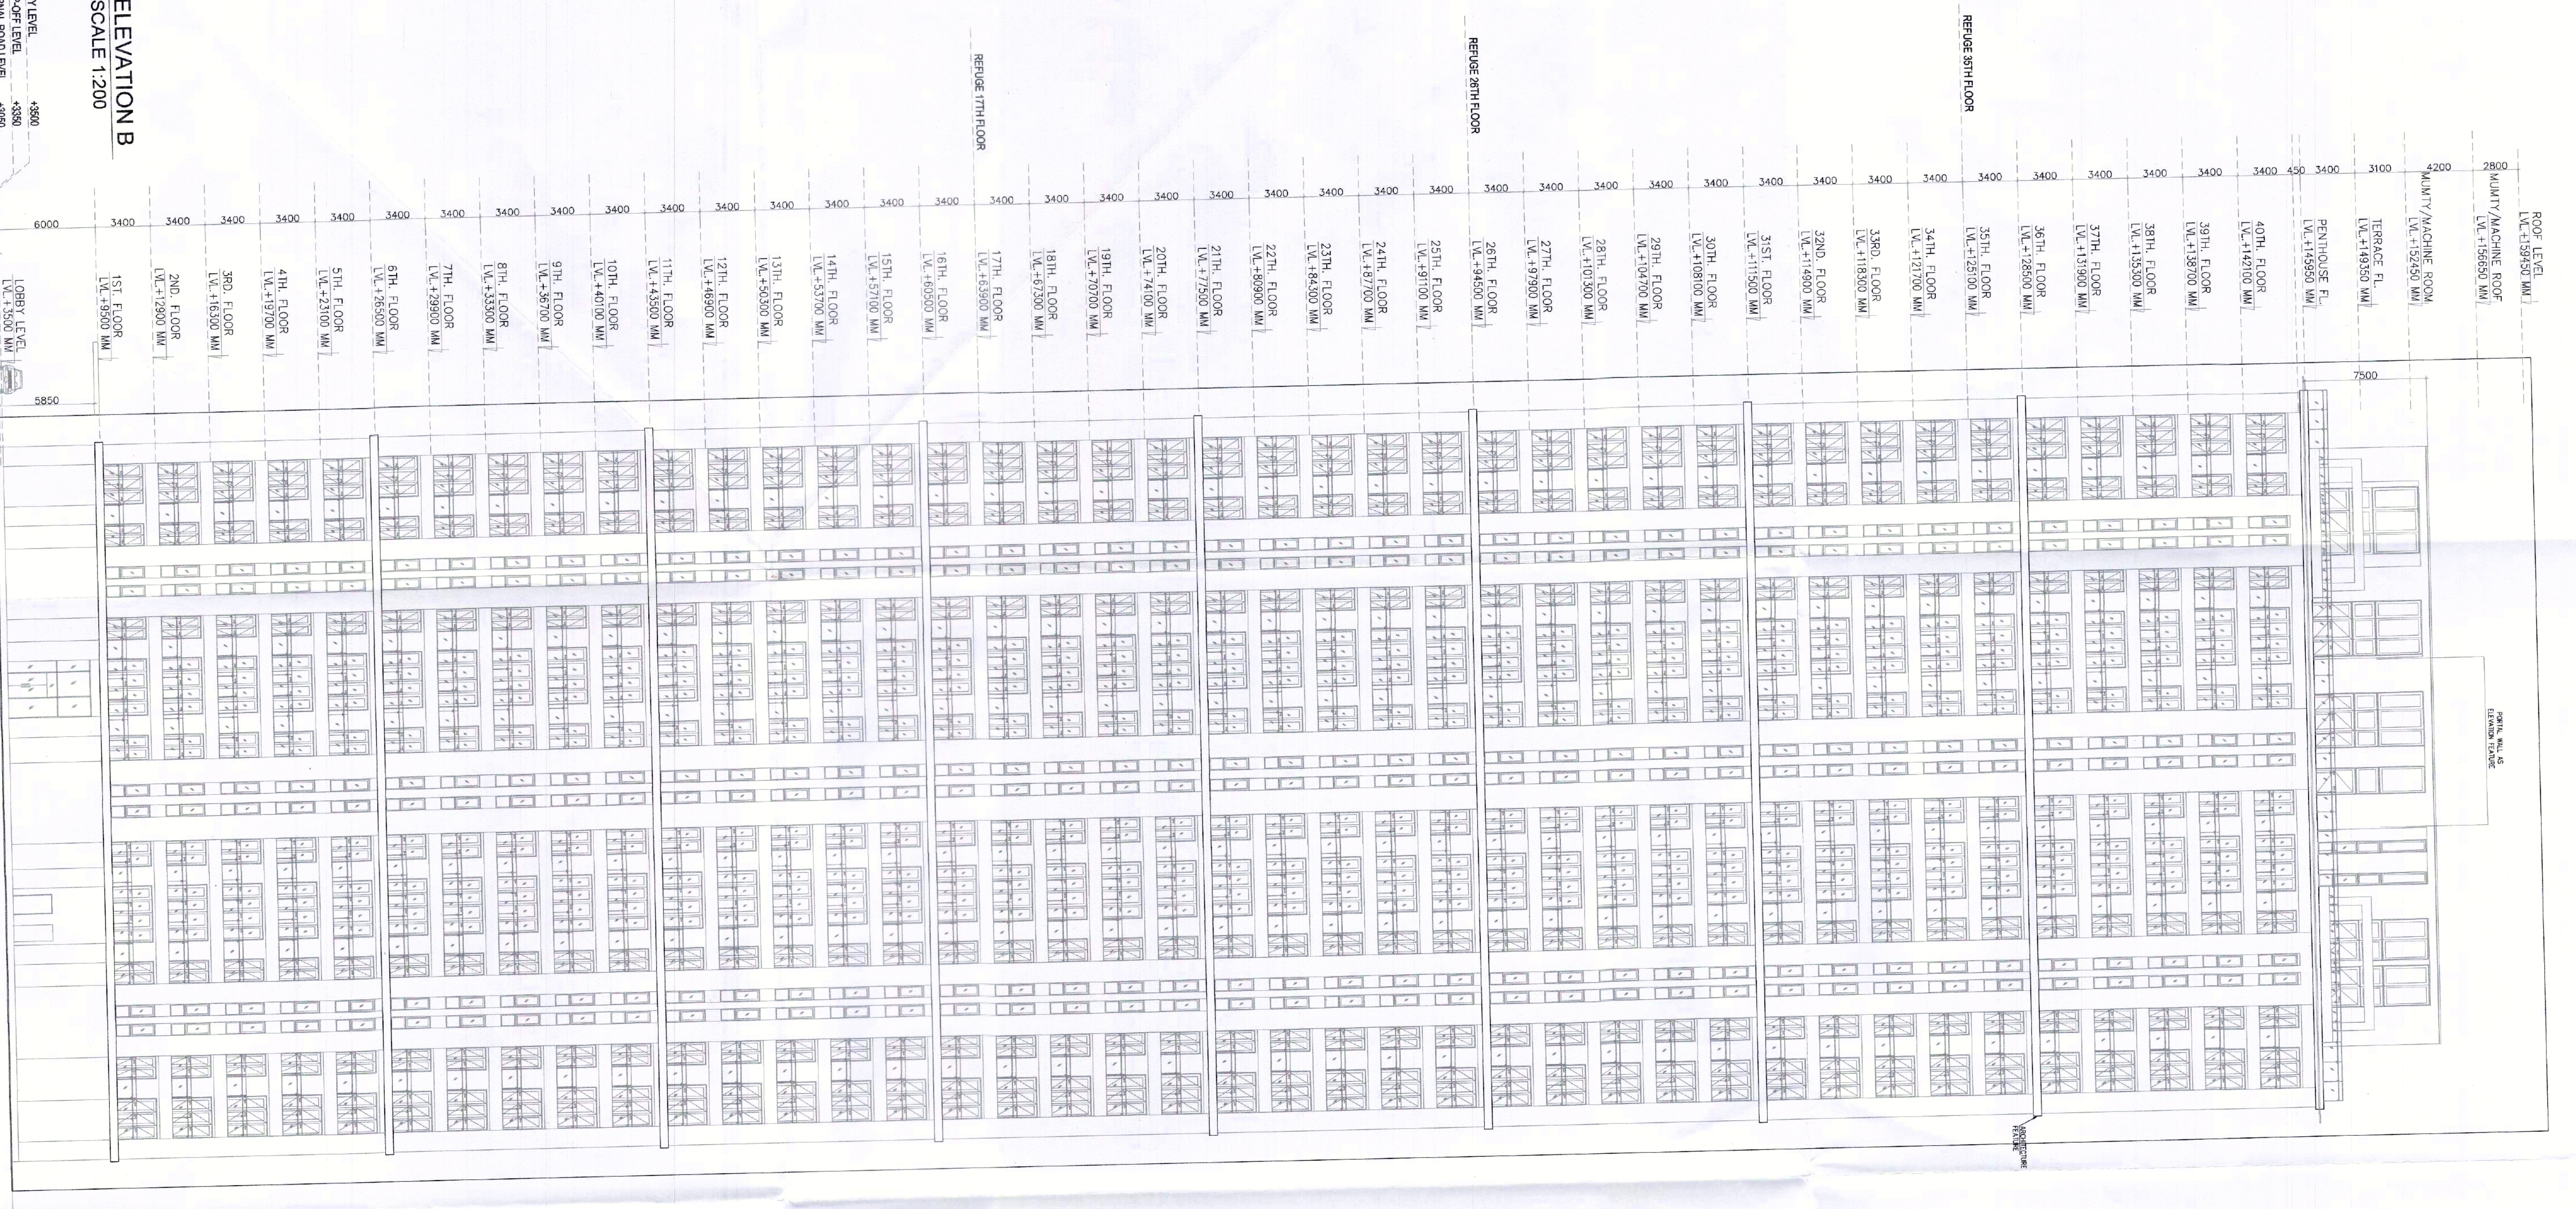

ELEVATION B
SCALE 1:200