

Note :-
1. BUILDING WILL BE DESIGNED (STRUCTURES)
AS PER RELEVANT IS CODES FOR EARTH QUAKE
RESISTANCE.

PROJECT
PROPOSED BUILDING PLAN OF RESIDENTIAL COLONY
UNDER NEW INTEGRATED LICENSING POLICY (NILEP)
DATED 11.08.2022 ON LAND MEASURING 18.2823
ACRES (LICENSE NO. 28 OF 2022 DATED 28.08.2023)
(A) RMD LICENSE NO. 28 OF 2022 DATED 28.08.2023
AND 13.24 ACRES AS FRESH AS FRESH (APPLIED AREA)
IN SECTOR- 28 & 27, GURUGRAM, MANESAR URBAN
COMPLEX BEING DEVELOPED BY DUE LTD IN
COLLABORATION WITH LAND OWNERS AND
IT'S ASSOCIATE COMPANIES

DESIGN ARCHITECTS
Aarop Associates Pvt. Ltd.,
Plot No.-36B, Institutional Area,
Sector-32, Gurgaon,
Haryana-122001.

ASSOCIATE ARCHITECTS
RSM'S ARCHITECTS
RSM'S ARCHITECTS PVT. LTD.,
69, North Noida, Bhawanji Kunj
(Behind D2), Vasant Kunj
New Delhi-110070.
Tel: 011-26898616, 26898617
www.rsm's-arch.com


TO BE SIGNED
MEMBER, ARCHITECTS OFFICE
DATE: 13-12-2023
FOR DUE LTD
BPMC

ARCHITECTS SEAL & SIGNATURE




OWNERS SEAL & SIGNATURE


SEP-2023 Scale : 1:200 Drawing No:-
ELEVATION B & D (TOWER- B)

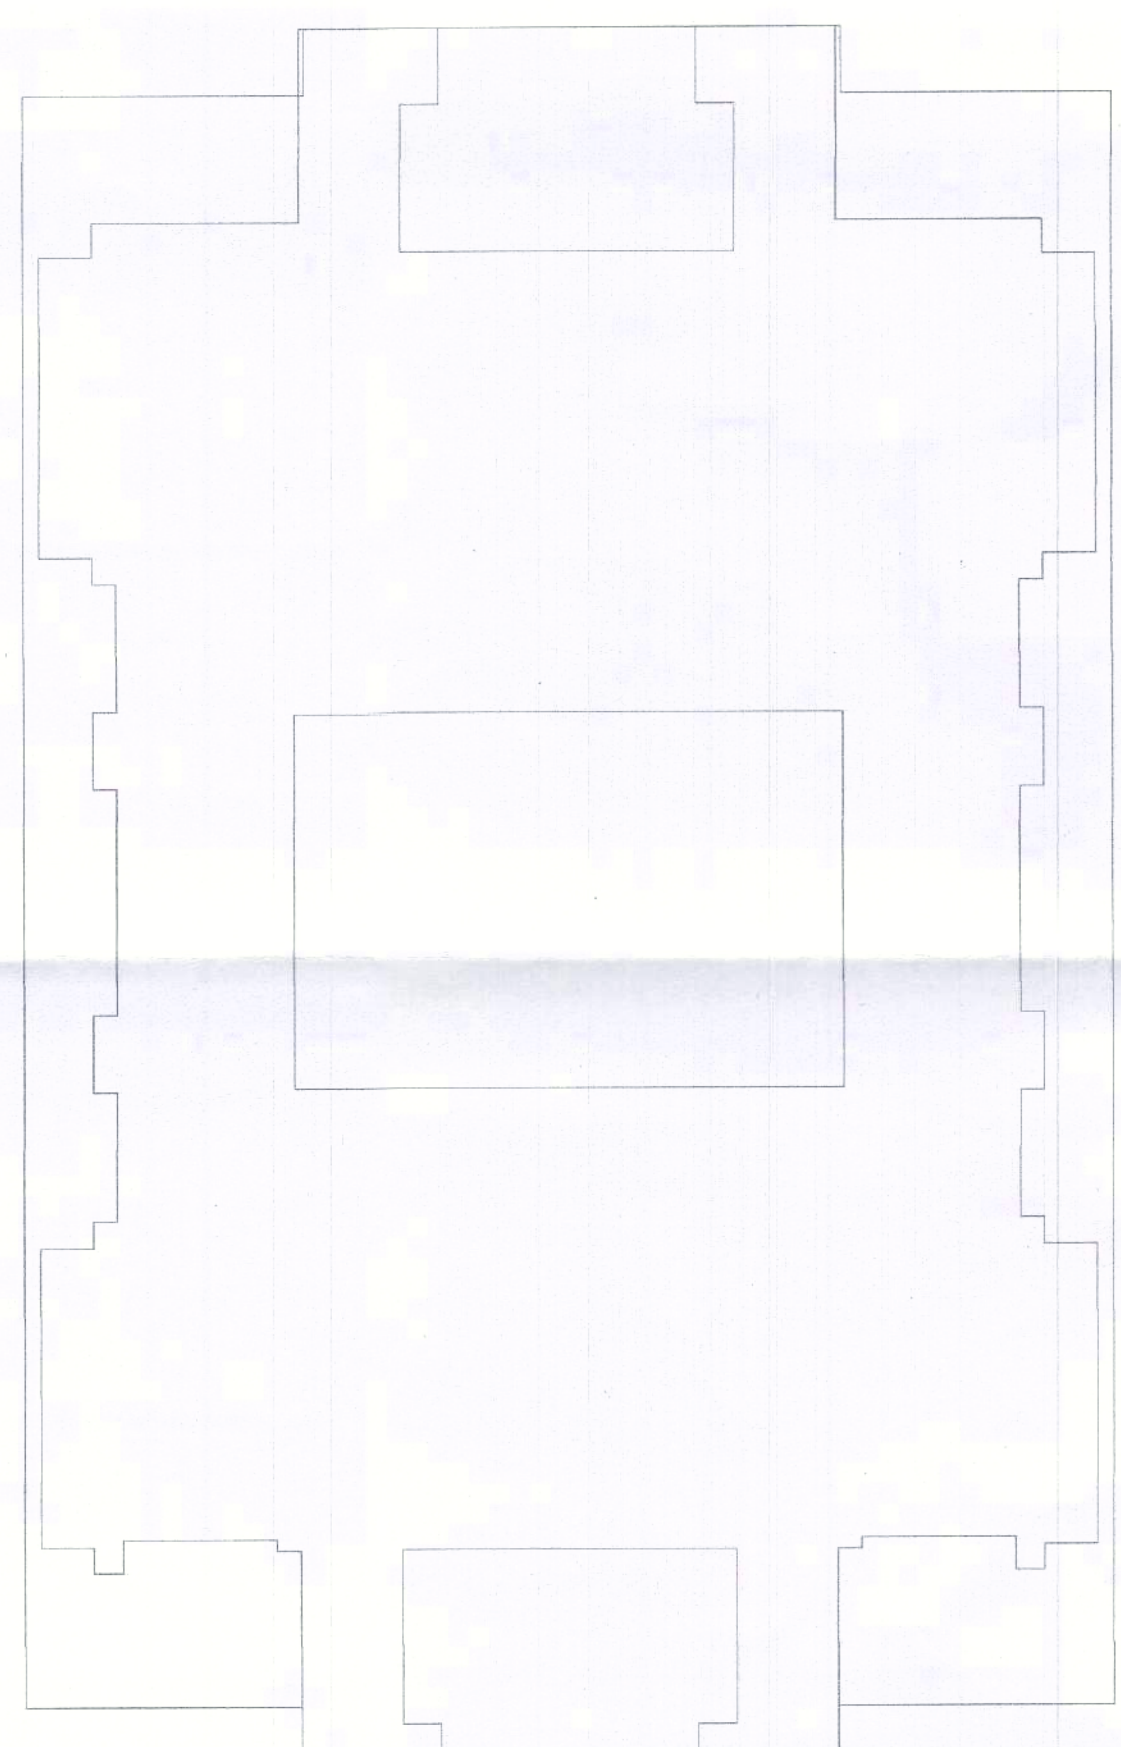

KEY PLAN
SCALE 1:200

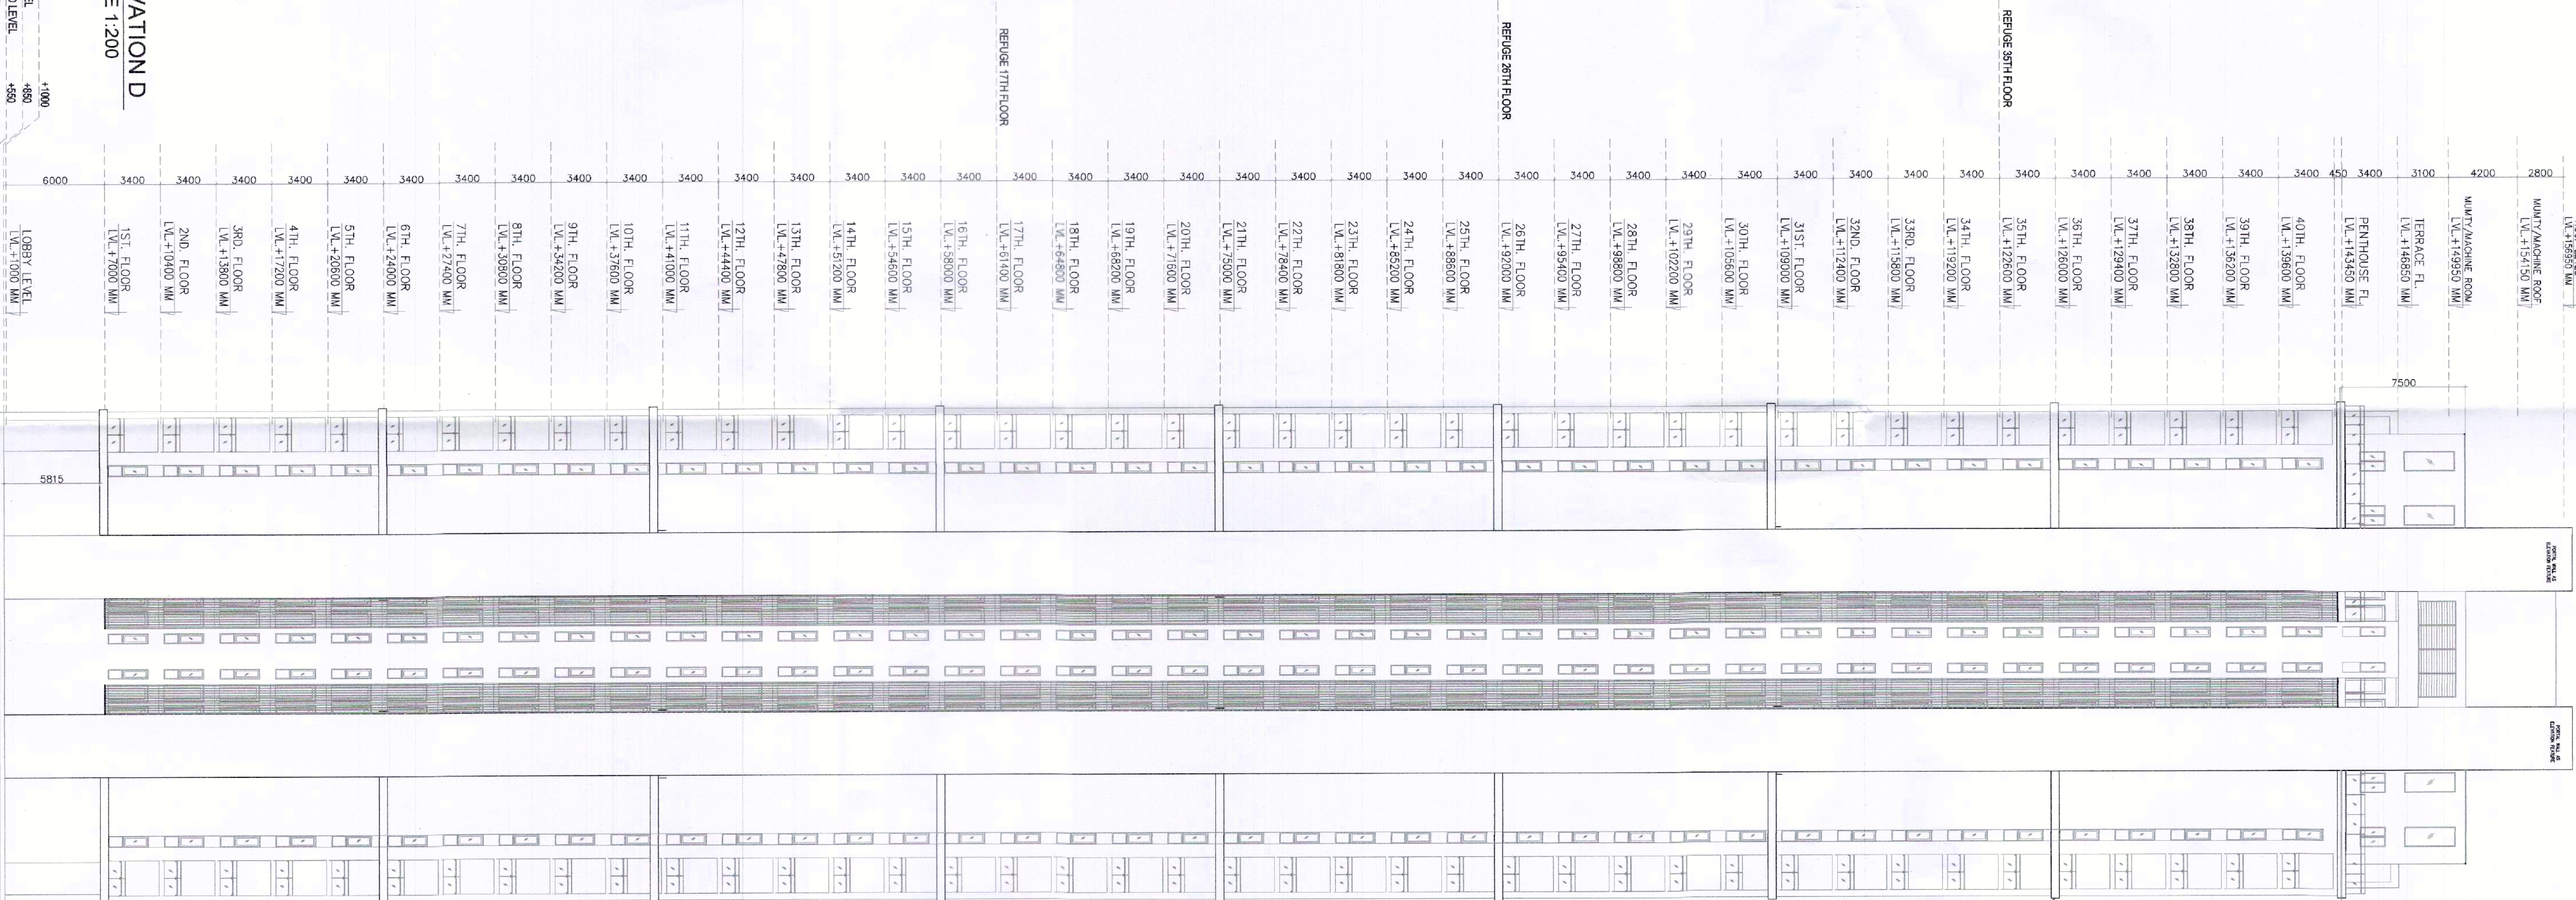

ELEVATION D
SCALE 1:200

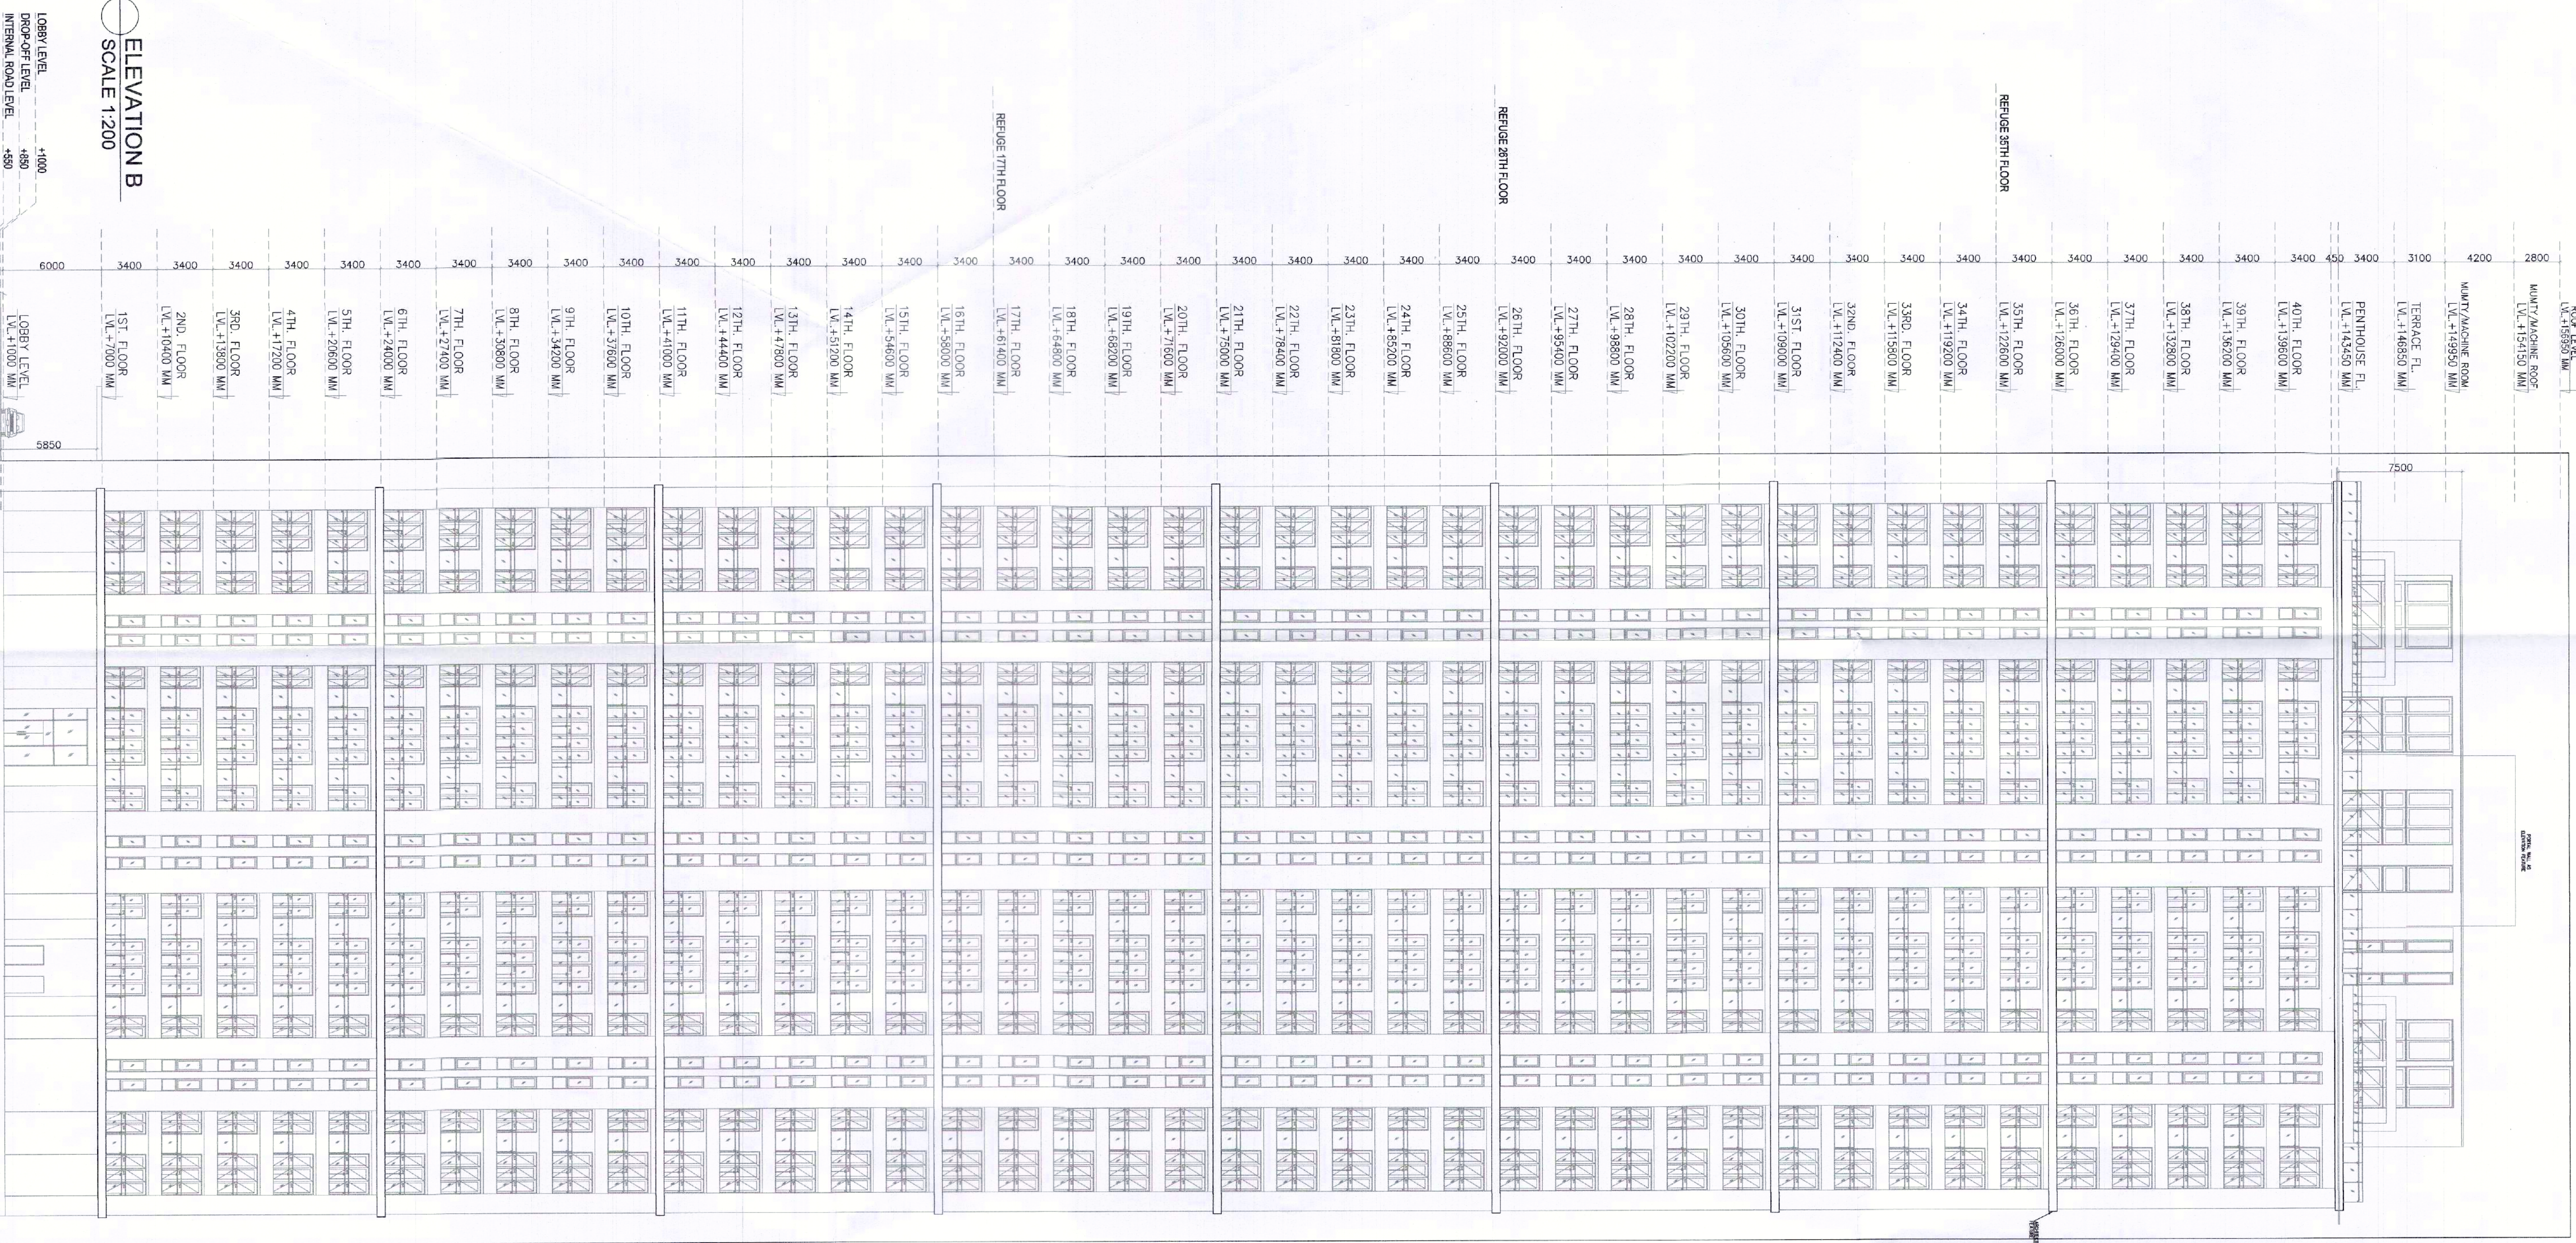

ELEVATION B
SCALE 1:200