

Note :-

1. BUILDING WILL BE DESIGNED (STRUCTURES)
AS PER RELEVANT IS CODES FOR EARTH QUAKE
RESISTANCE.

PROJECT

PROPOSED BUILDING PLAN OF RESIDENTIAL COLONY UNDER NEW INTEGRATED LICENSING POLICY (NIP) DATED 11.05.2022 ON LAND MEASURING 116.28625 ACRES (LICENSE NO. 219 OF 2023 DATED 25.10.23) (AN AREA MEASURING 139.05625 ACRES ORIGINALLY FROM LICENSE NO. 27 OF 2012 DATED 02.10.2012 AND 13.24 ACRES AS FRESH AS FRESH APPLIED AREA) IN SECTOR - 76 & 77, GURUGRAM METRO URBAN COMPLEX, BEING DEVELOPED BY DLF LTD IN COLLABORATION WITH LAND OWNERS AND IT'S ASSOCIATE COMPANIES

DESIGN ARCHITECTS

Arcop Associates Pvt. Ltd.,
Plot No.-36B, Institutional Area
Sector-32, Gurgaon,
Haryana-122001.

ASSOCIATE ARCHITECTS

R|S|M|S
ARCHITECTS

RSMS ARCHITECTS PVT. LTD.
69, Nore Niwas Bhowani Kunj
(Behind D2), Vasant Kunj,
New Delhi-110070.
Tel.: 011-26898616, 26898617
www.rsms-arch.com


 DTP (AQ)

 SLP (AQ)

 Member Secretary
 B.P.A.C.

 SLP (6)

 Member
 B.P.A.C.

 Chairman
 B.P.A.C.

ATP(HQ) Ram Amar Bansi
JD(HQ)

SANCTIONED
TO BE READ WITH THIS OFFICE
MEMO NO.: 42259
DATED: 13-12-2023


Dr. H. Merkle
BPAC

ARCHITECT'S SEAL & SIGNATURE	OWNER &
---------------------------------	------------

For DLF Limited
Authorised Signatory
Vikramjeet


SEP - 2023	Scale : 1:100	
Drawing Title:-		Drawing No

41ST FLOORS & MUMIY/
ELECTRICAL/BATTERY ROOM AREA
(TOWER - A,B,C,D,E,F & G)

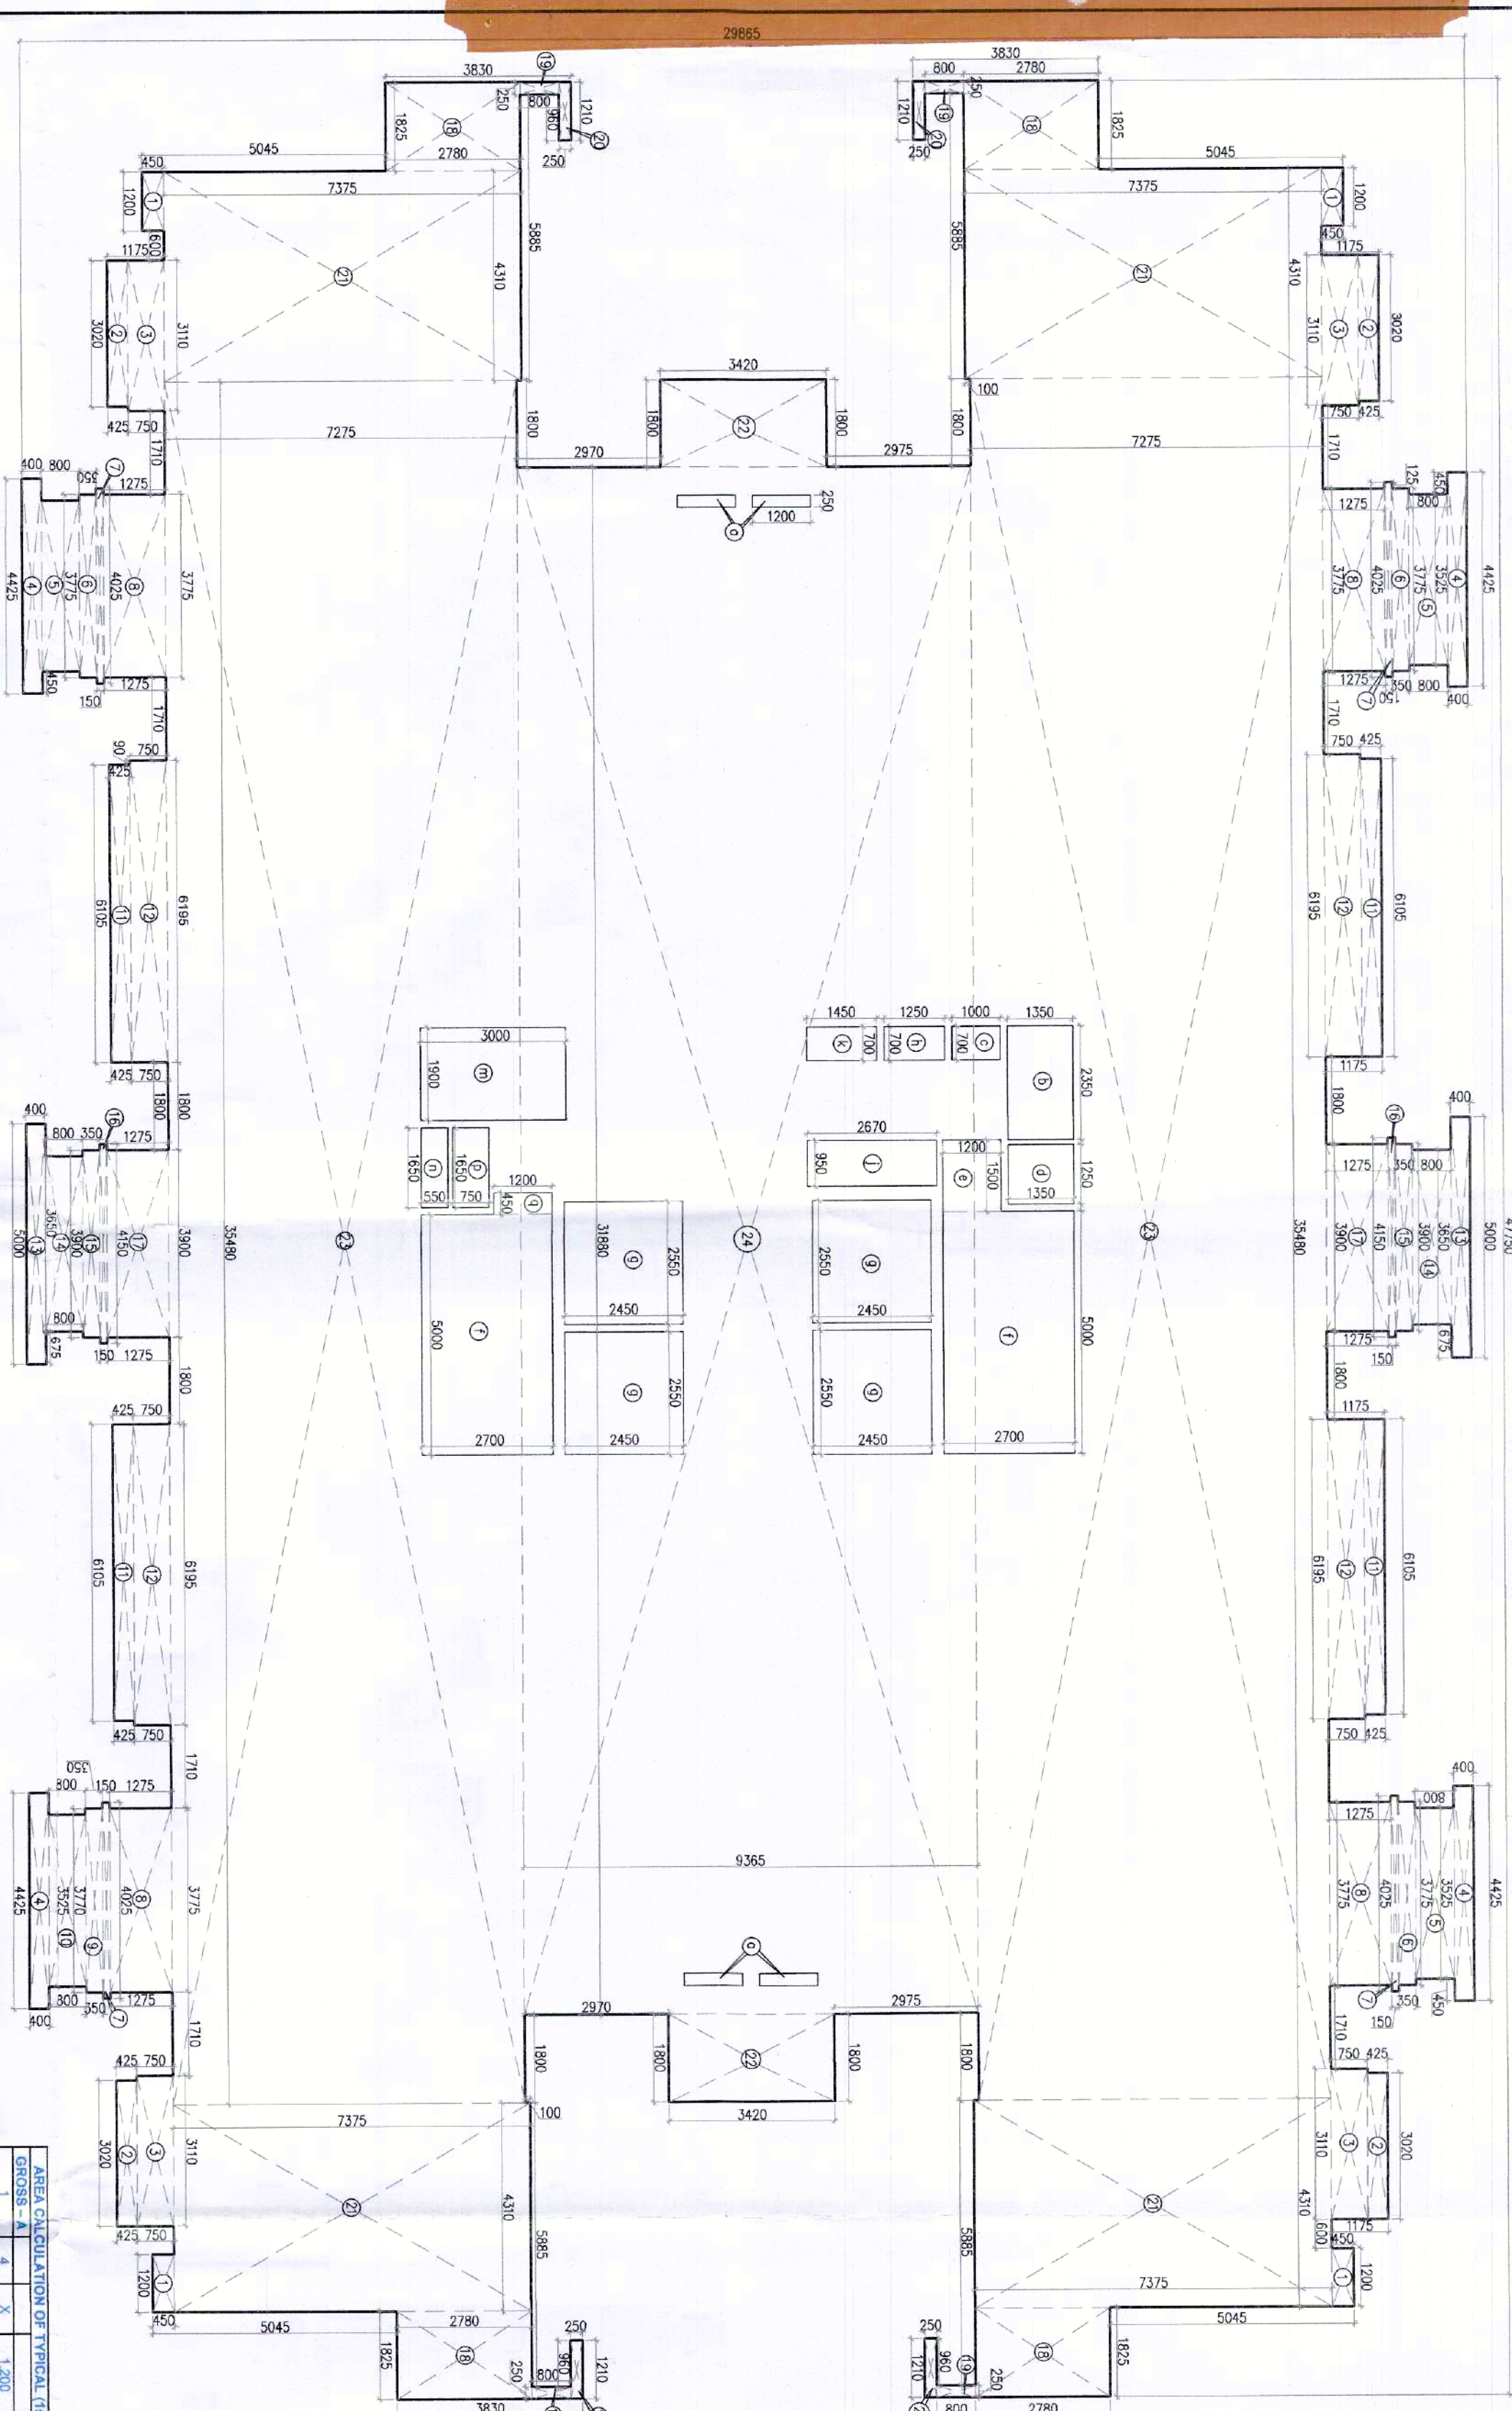


TYPICAL (1st TO 16th, 18th TO 25th, 27th TO 34th, 36th TO 40th) FLOOR AREA CALCULATION

TOWER-A,B,C,D,E,F,G

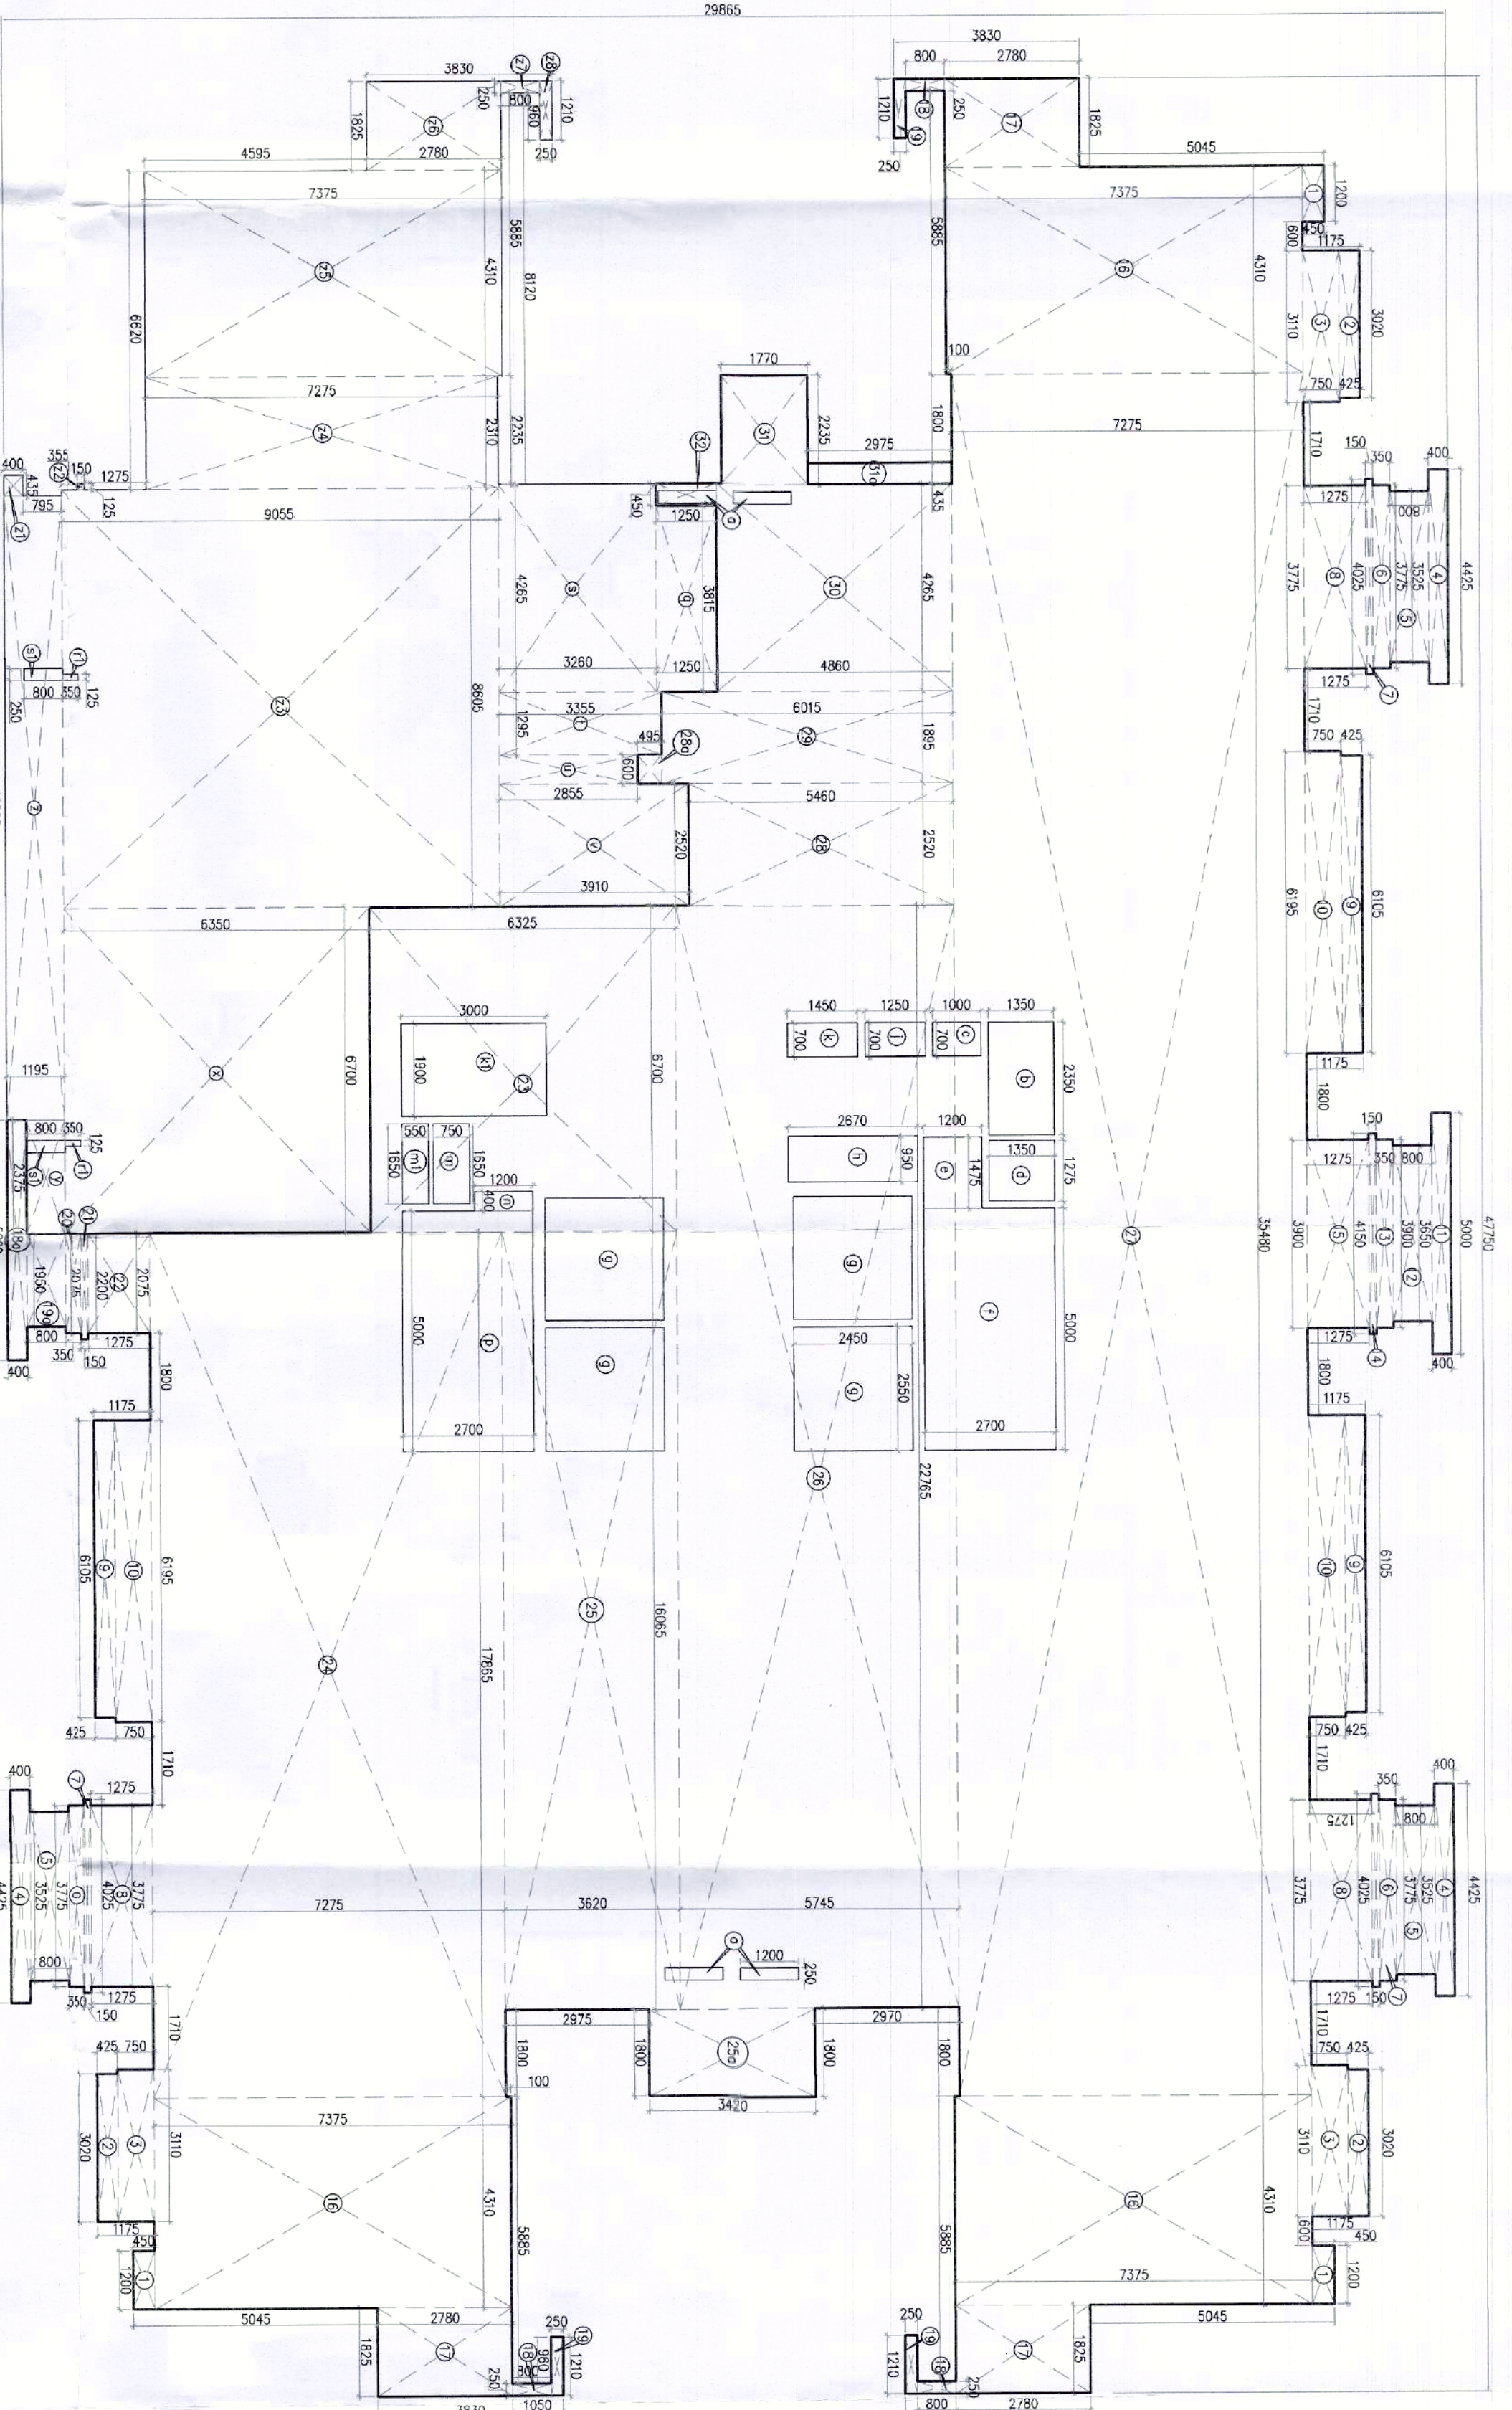


TYPICAL REFUGE (17in, 26in & 35in) FLOOR AREA CALCULATION
TOWER-A,B,C,D,E,F,G



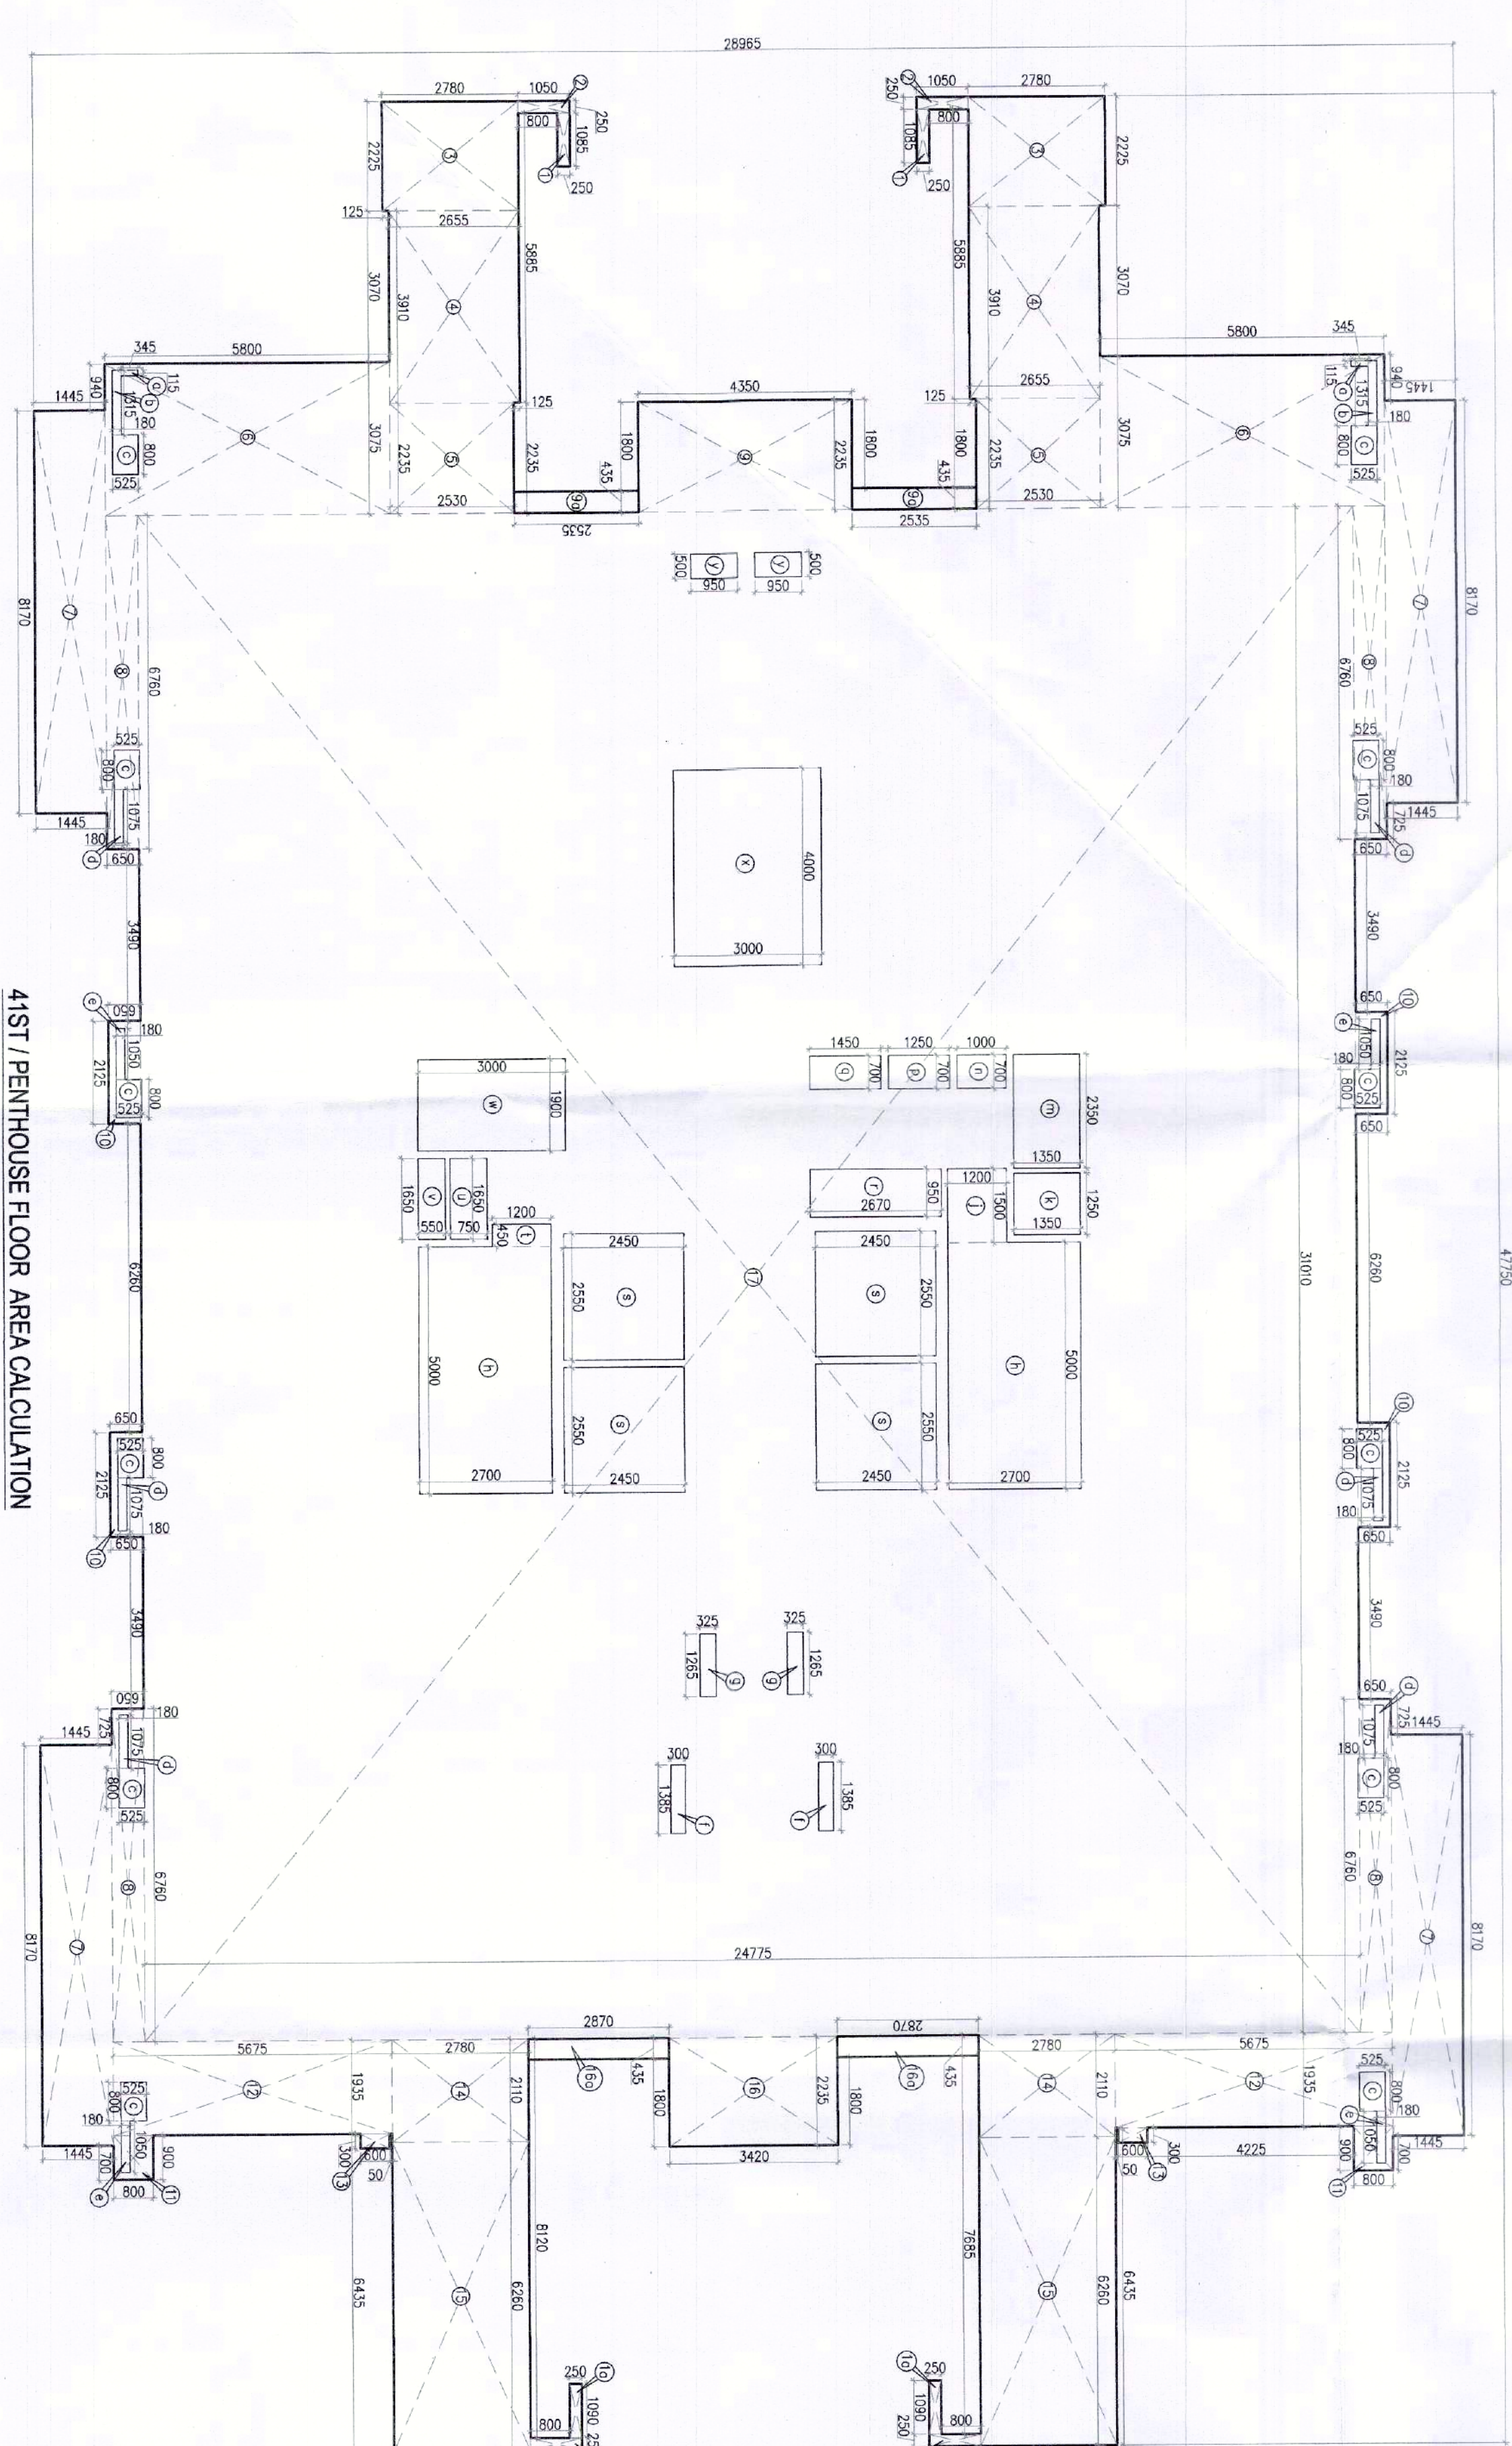[illegible][illegible]

41ST / PENTHOUSE FLOOR AREA CALCULATION

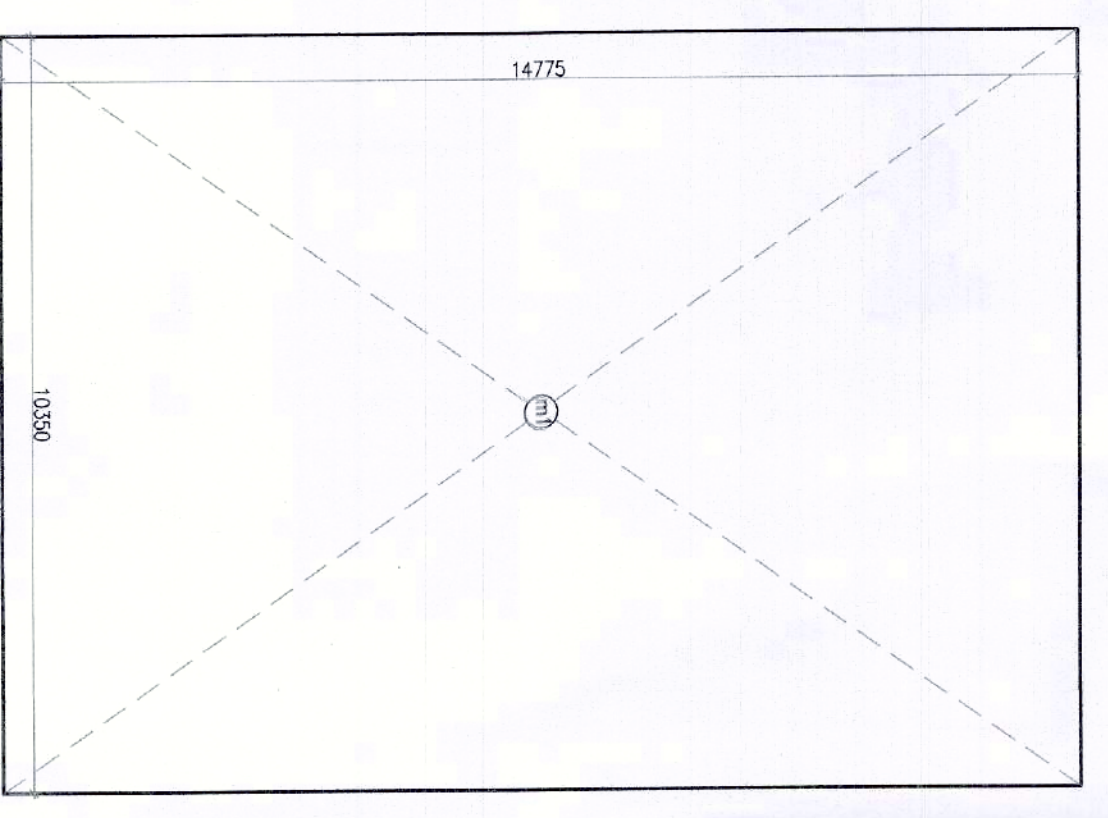[illegible]

MUMTY AREA

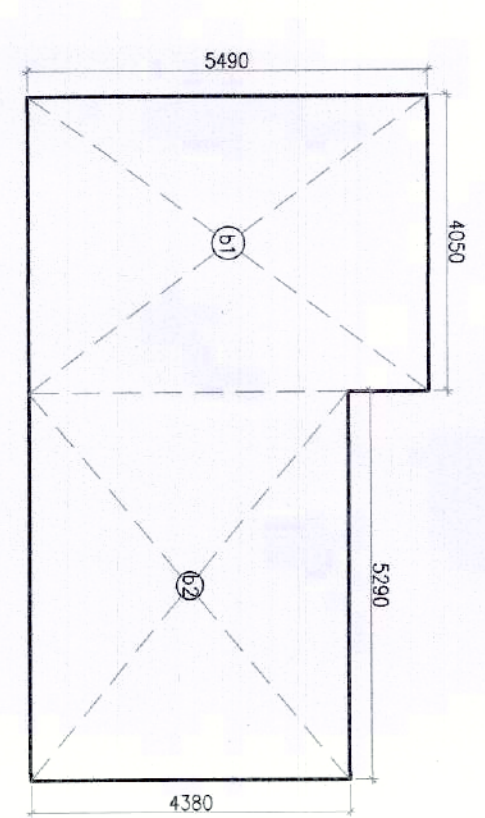

ELECTRICAL & BATTERY ROOM ARE

ELECTRICAL & BATTERY ROOM AREA CALCULATION									
GROSS AREA									
						TOTAL	=	45.405	SQM

MUMTY / NON FAR AREA CALCULATION									
GROSS - A									
m1	=	1	X	10.350	X	14.775	=	152.921	SQM
						TOTAL	=	152.921	SQM