

1. BUILDING WILL BE DESIGNED (STRUCTURES) AS PER RELEVANT IS CODES FOR EARTH QUAKE RESISTANCE.

PROJECT

PROPOSED BUILDING PLAN OF RESIDENTIAL ONLY UNDER NEW INTEGRATED LICENSING POLICY/19 DATED 11.05.2022 ON LAND MEASURING 116.2925 ACRES (LICENCE NO. 219 OF 2023 DATED 25.10.23) (AN AREA MEASURING 103.0655 ACRES MIGRATION FROM LICENCE NO. 27 OF 2012 DATED 02.04.2012 AND 13.24 ACRES AS FRESH AS FRESH APPLIED AREA) IN SECTOR - 76 & 77, GURUGRAM MANSAR URBAN COMPLEX BEING DEVELOPED BY DLF LTD IN COLLABORATION WITH LAND OWNERS AND IT'S ASSOCIATE COMPANIES

DESIGN ARCHITECTS

Acrop Associates Pvt. Ltd,  
Plot No.-36B, Institutional Area,  
Sector-52, Gurgaon,  
Haryana-122001.

ASSOCIATE ARCHITECTS

R/S/M/S ARCHITECTS  
R/S/M/S ARCHITECTS PVT. LTD.  
69, Nara Nivas Bhawan, Kunj  
(Behind D2), Vasant Kunj,  
New Delhi-110070.  
Tel. 011-26595616, 26593617  
www.rsm-s-arch.com

TO BE SUBMITTED TO THE OFFICE OF THE CHIEF ENGINEER, GURUGRAM  
DATE: 13.05.2023

FOR THE CLIENT


FOR THE ARCHITECT

FOR THE ENGINEER

FOR THE CLIENT

FOR THE ARCHITECT

FOR THE ENGINEER

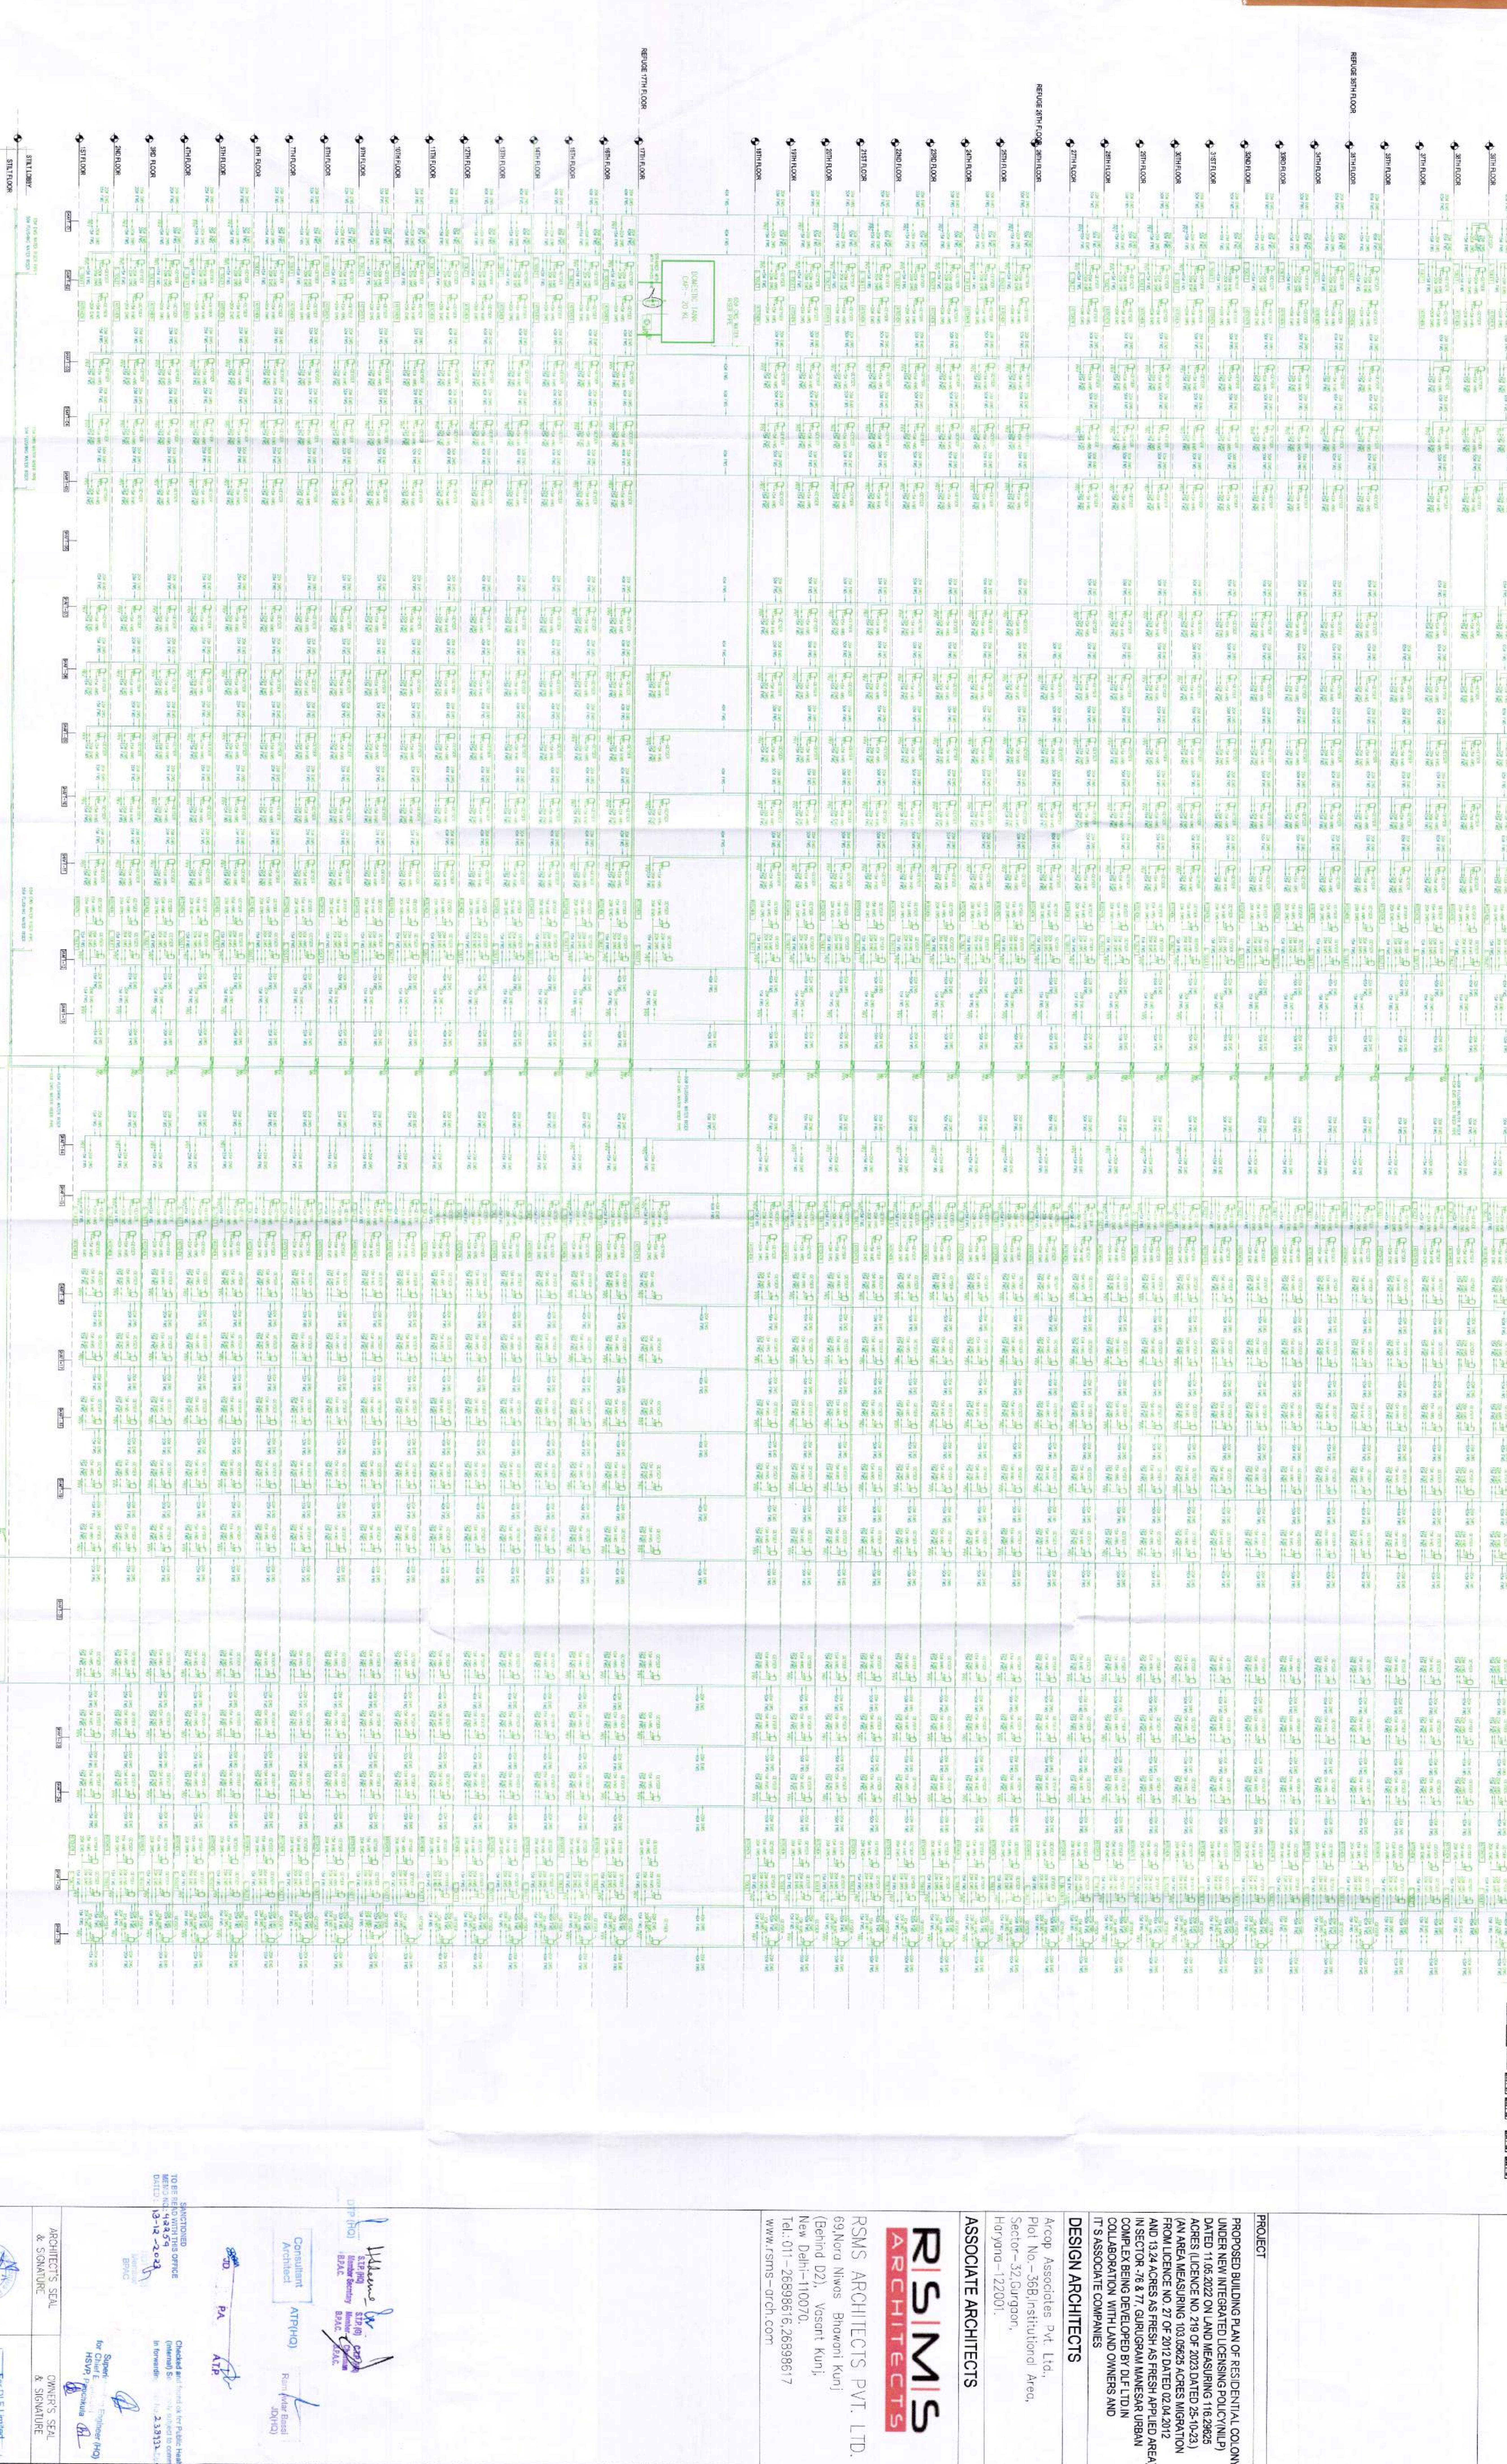

Scale: NTS

For DLF Limited

Architect's Seal & Signature

Owner's Seal & Signature

Scale: NTS

For DLF Limited

Architect's Seal & Signature

Owner's Seal & Signature

Scale: NTS

For DLF Limited

Architect's Seal & Signature

Owner's Seal & Signature