

Note :-

1. BUILDING WILL BE DESIGNED (STRUCTURES)
AS PER RELEVANT IS CODES FOR EARTH QUAKE
RESISTANCE.

PROJECT
PROPOSED BUILDING PLAN OF RESIDENTIAL
COLONY UNDER NEW INTEGRATED LICENSING POLICY
(NIP) DATED 11.06.2022 ON LAND MEASURING 116.28625
ACRES. LICENSE NO. 219 OF 2023 DATED 25-10-23.
(AN AREA MEASURING 103.06655 ACRES MIGRATION
FROM LICENSE NO. 21 OF 2012 DATED 02.04.2012
AND 1324 ACRES AS FRESH AS RESERVE AREA)
AND 1324 ACRES AS FRESH AS RESERVE AREA)
FOR DEVELOPMENT OF 10000 RESIDENTIAL
UNITS. THE BUILDING IS BEING DEVELOPED BY DLF LTD IN
COLLABORATION WITH LAND OWNERS AND
IT'S ASSOCIATE COMPANIES

DESIGN ARCHITECTS

Arcoo Associates Pvt. Ltd.,
Plot No - 38B Institutional Area,
Sector - 32, Gurgaon,
Haryana - 122001.

ASSOCIATE ARCHITECTS

**R/S/M/S
ARCHITECTS**

R/S/M/S ARCHITECTS PVT. LTD.,
69, Nara Nivas, Brownhill Kunj
(Behind D2), Vasant Kunj,
New Delhi-110070.
Tel. 011-26888616, 26899817
www.rsm-s.com

Consultant
Architect
AIRTEL
Ranvir Singh
JDA(D)

STAMP
GTP No. 8146
BANK
BANK
BANK

SANCTIONED
TO BE SET TO WORK FOR
PLOT NO. 38B
DATE: 13-12-2023

ARCHITECT'S SEAL
& SIGNATURE




OWNER'S SEAL
& SIGNATURE

SEP - 2023
Scale : 1:250

Drawing Title :-

TOWER SECTIONS
SECTION AA & BB
TOWER - A

KEY PLAN
SCALE 1:300

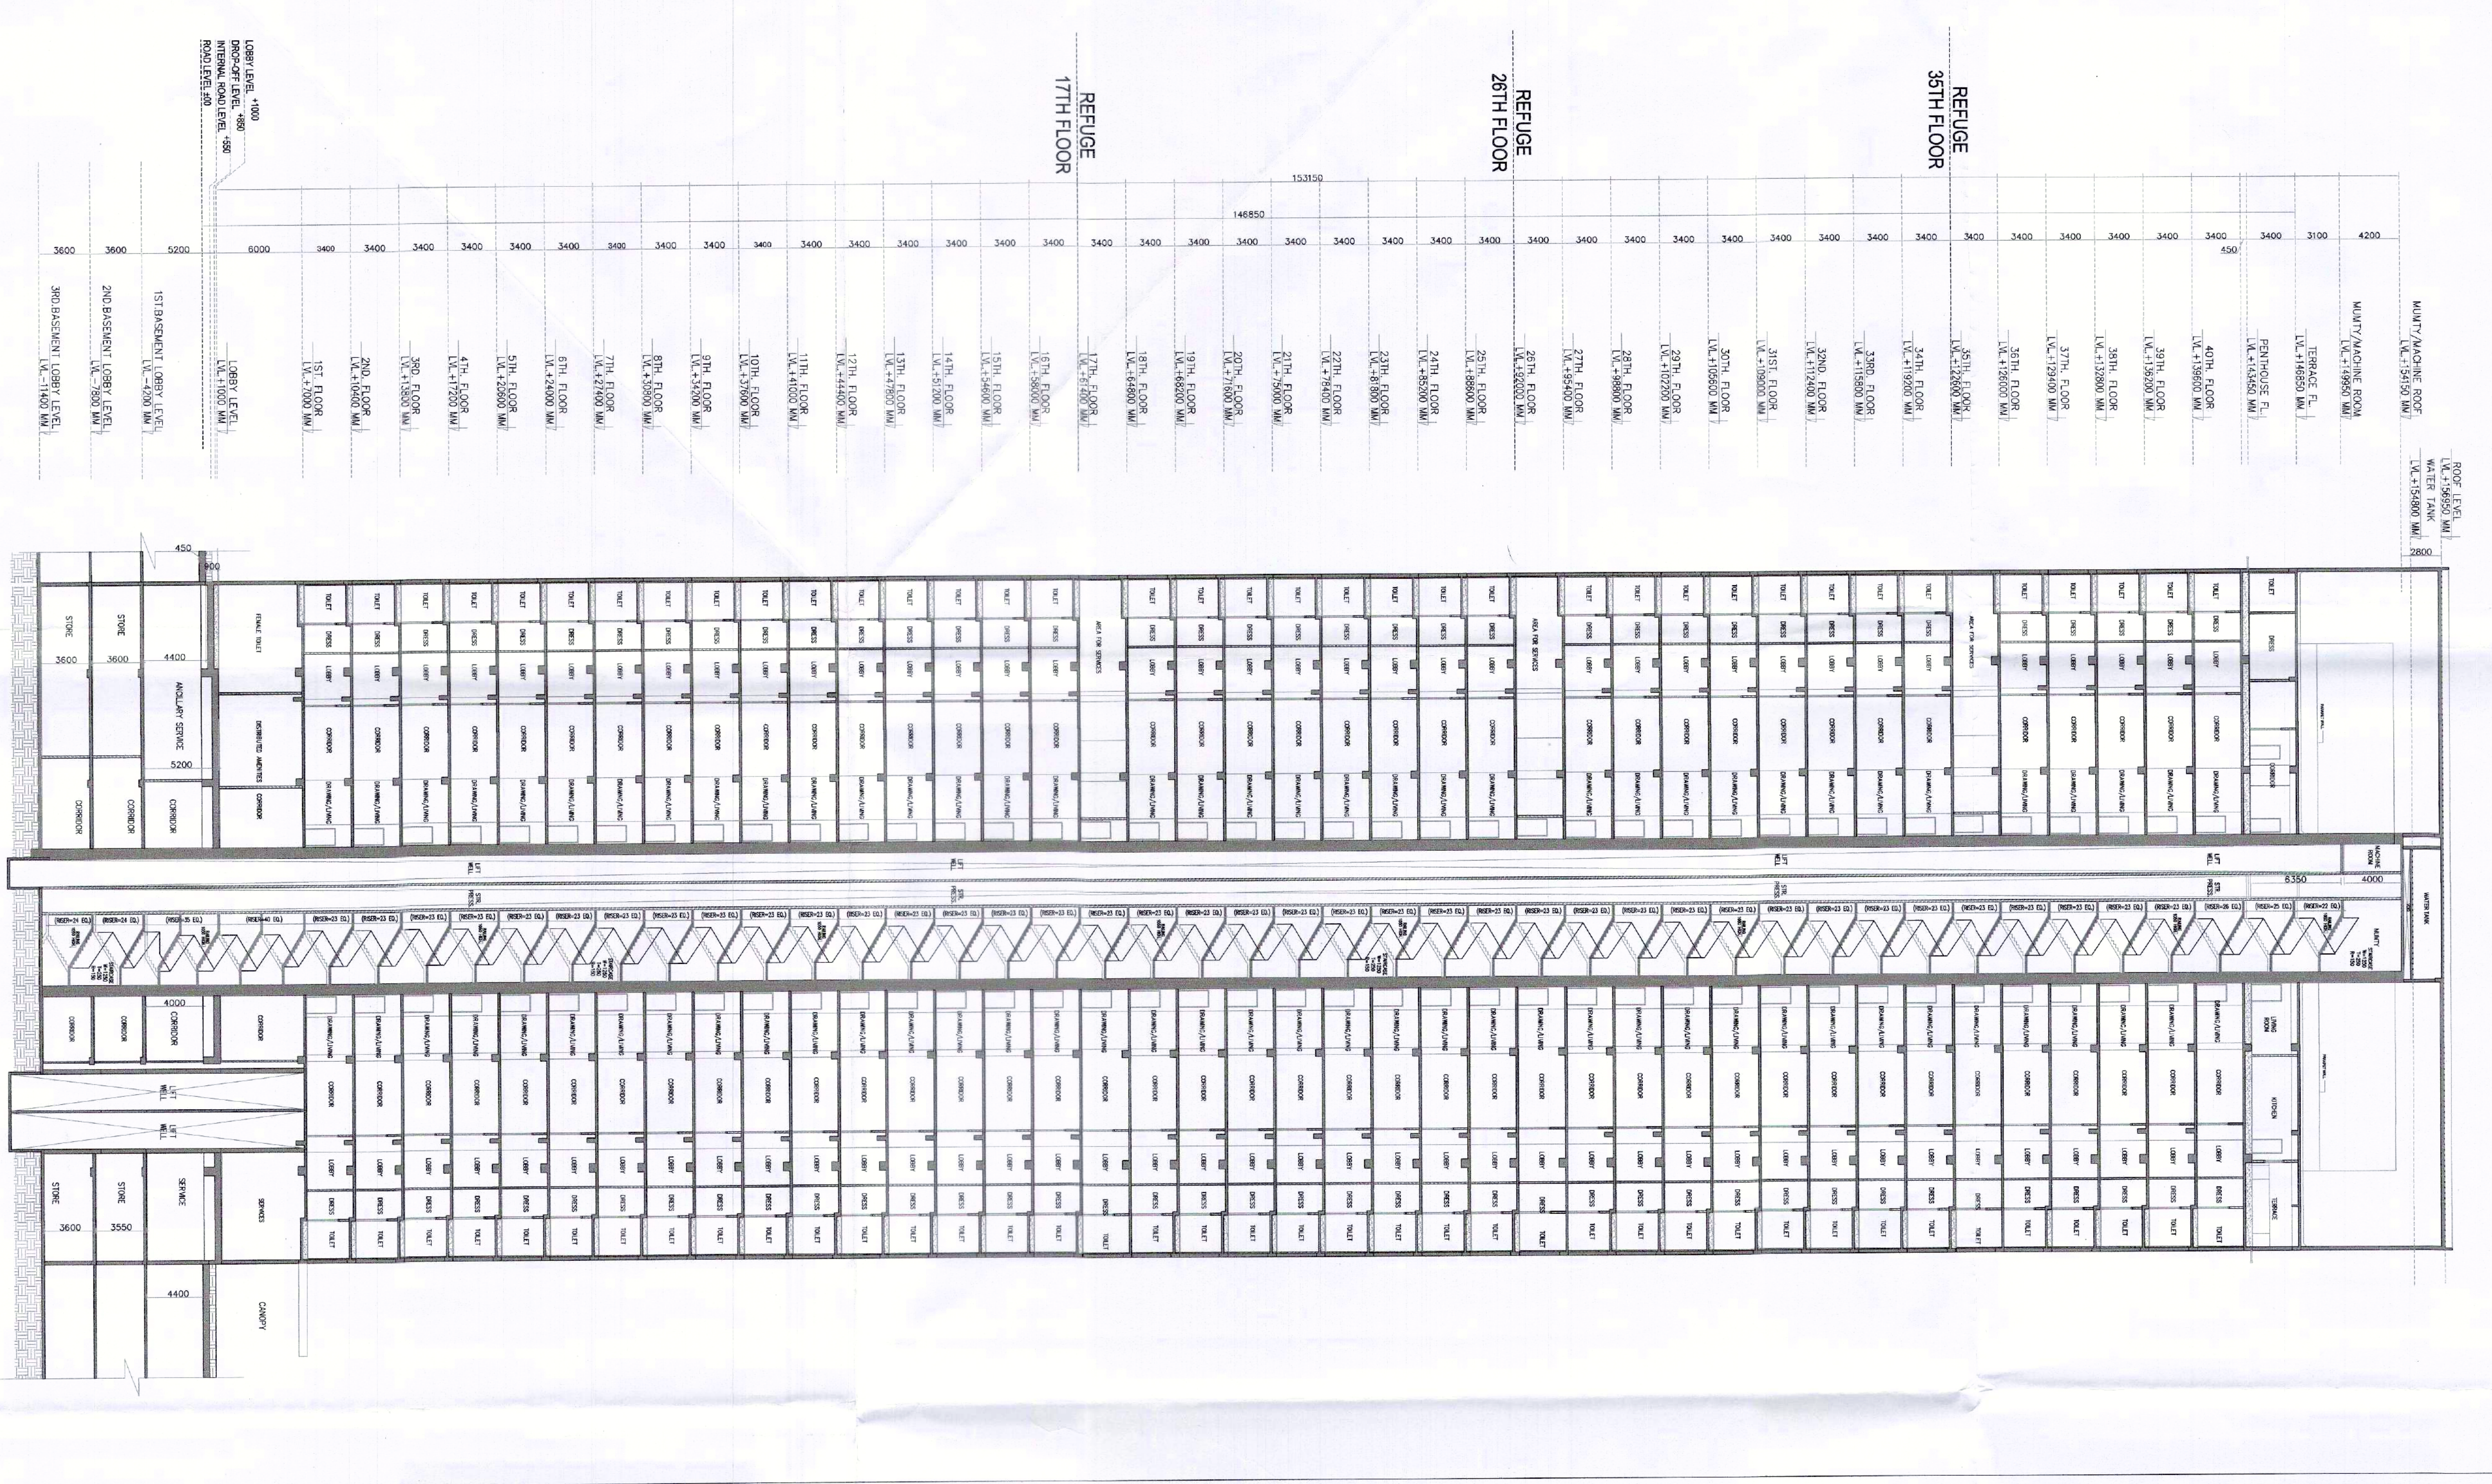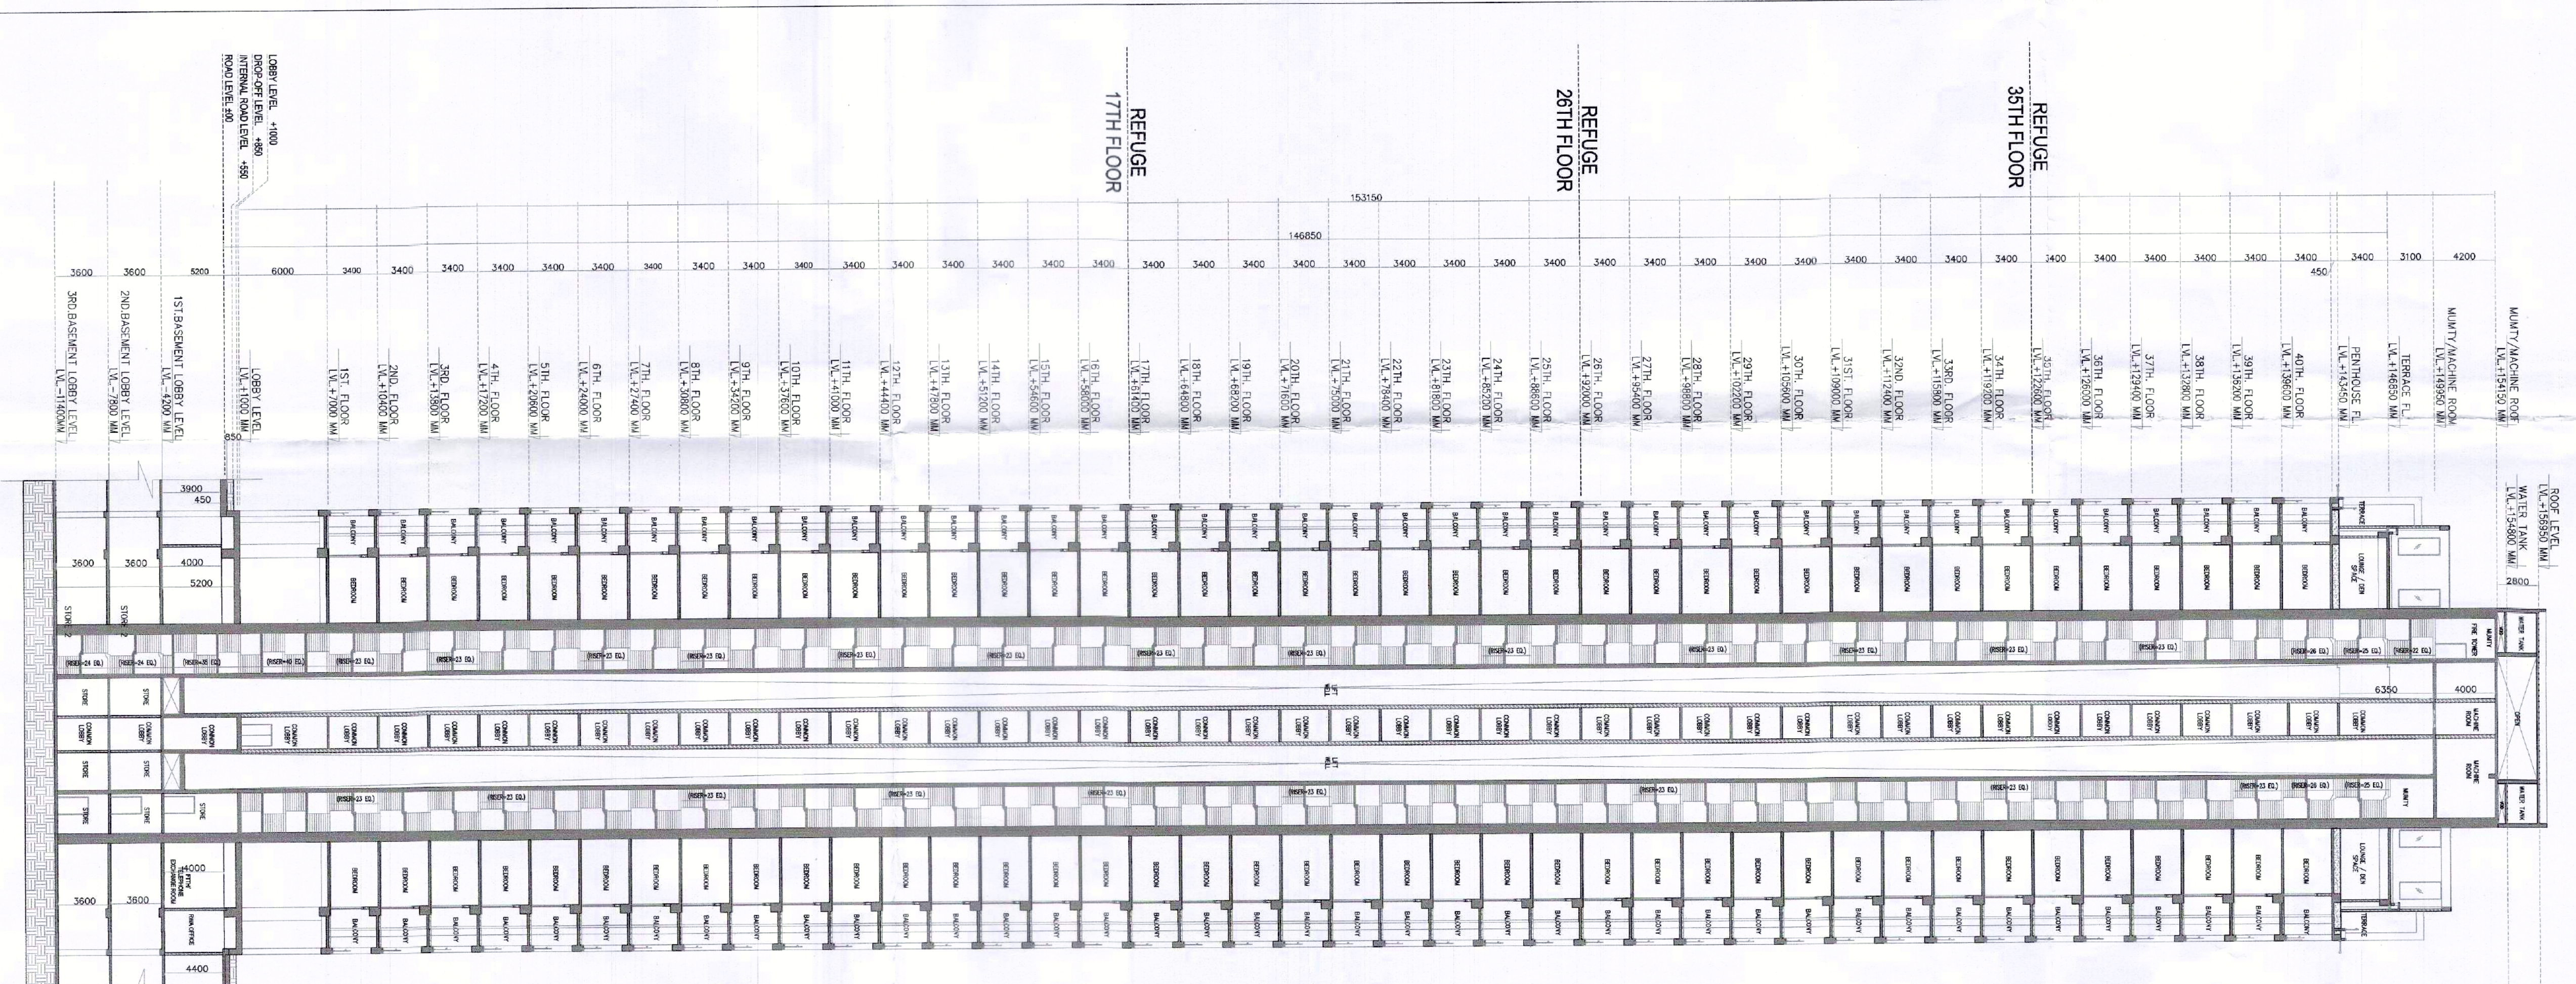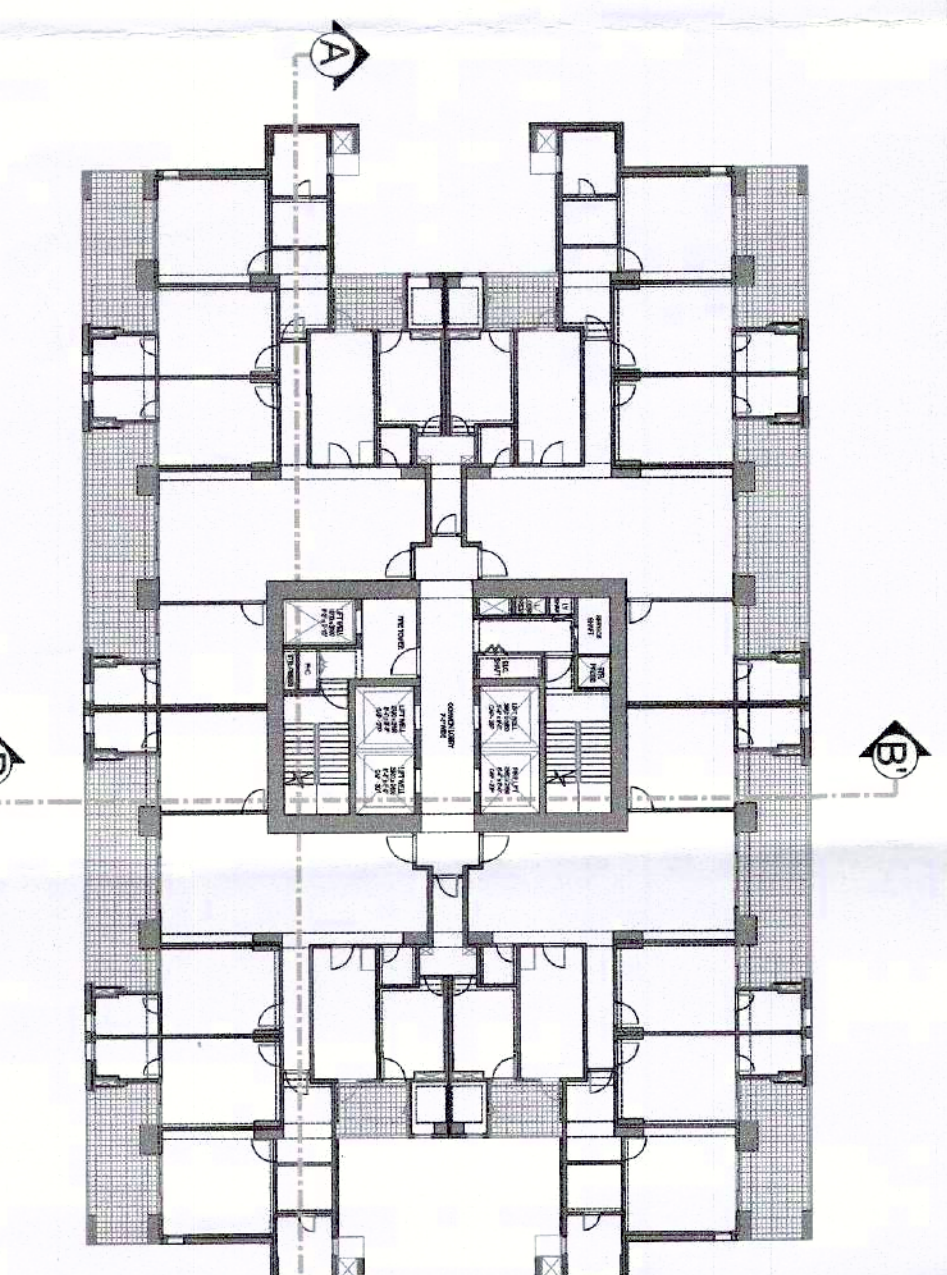

SECTION - AA
SCALE 1:250