

Note :-

1. BUILDING WILL BE DESIGNED (STRUCTURES)
AS PER RELEVANT IS CODES FOR EARTH QUAKE
RESISTANCE.

PROJECT
PROPOSED BUILDING PLAN OF RESIDENTIAL
COLONY UNDER NEW INTEGRATED LICENSING POLICY
(NIP) DATED 11.06.2022 ON LAND MEASURING 116.28625
ACRES (LICENCE NO. 219 OF 2022 DATED 25-10-23)
(AN AREA MEASURING 105.09625 ACRES MIGRATION
FROM LICENCE NO. 27 OF 2012 DATED 02.04.2012
AND 132.8 ACRES AS FRESH AS FRESH (AREA)
IN RESERVATION OF LAND MEASURING 116.28625
ACRES BEING DEVELOPED BY DLF LTD IN
COLLABORATION WITH LAND OWNERS AND
IT'S ASSOCIATE COMPANIES


DESIGN ARCHITECTS

Arcoo Associates Pvt. Ltd.,
Plot No - 36B Institutional Area,
Sector - 32, Gurgaon,
Haryana - 122001.

ASSOCIATE ARCHITECTS


R/S/M/S
ARCHITECTS

R/S/M/S ARCHITECTS PVT. LTD.
69, Nara Niwas Bhawan, Kunj
(Behind D2), Vasant Kunj,
New Delhi - 110070
Tel: 011-26896616, 26899617
www.rsm-s-arch.com

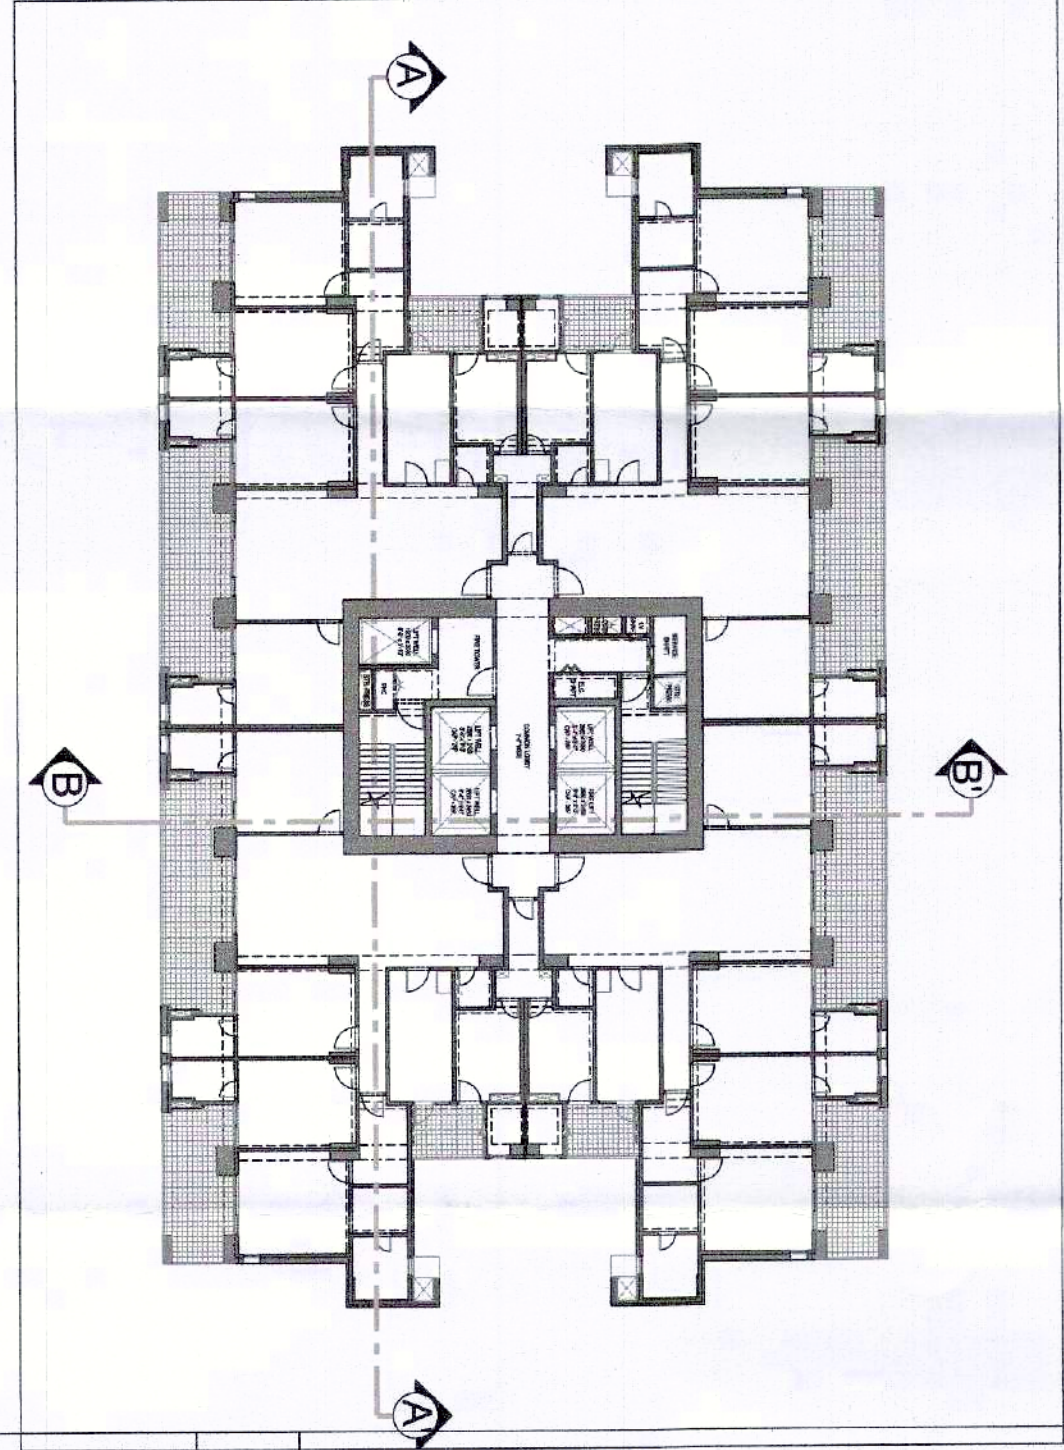


KEY PLAN

SCALE 1:300

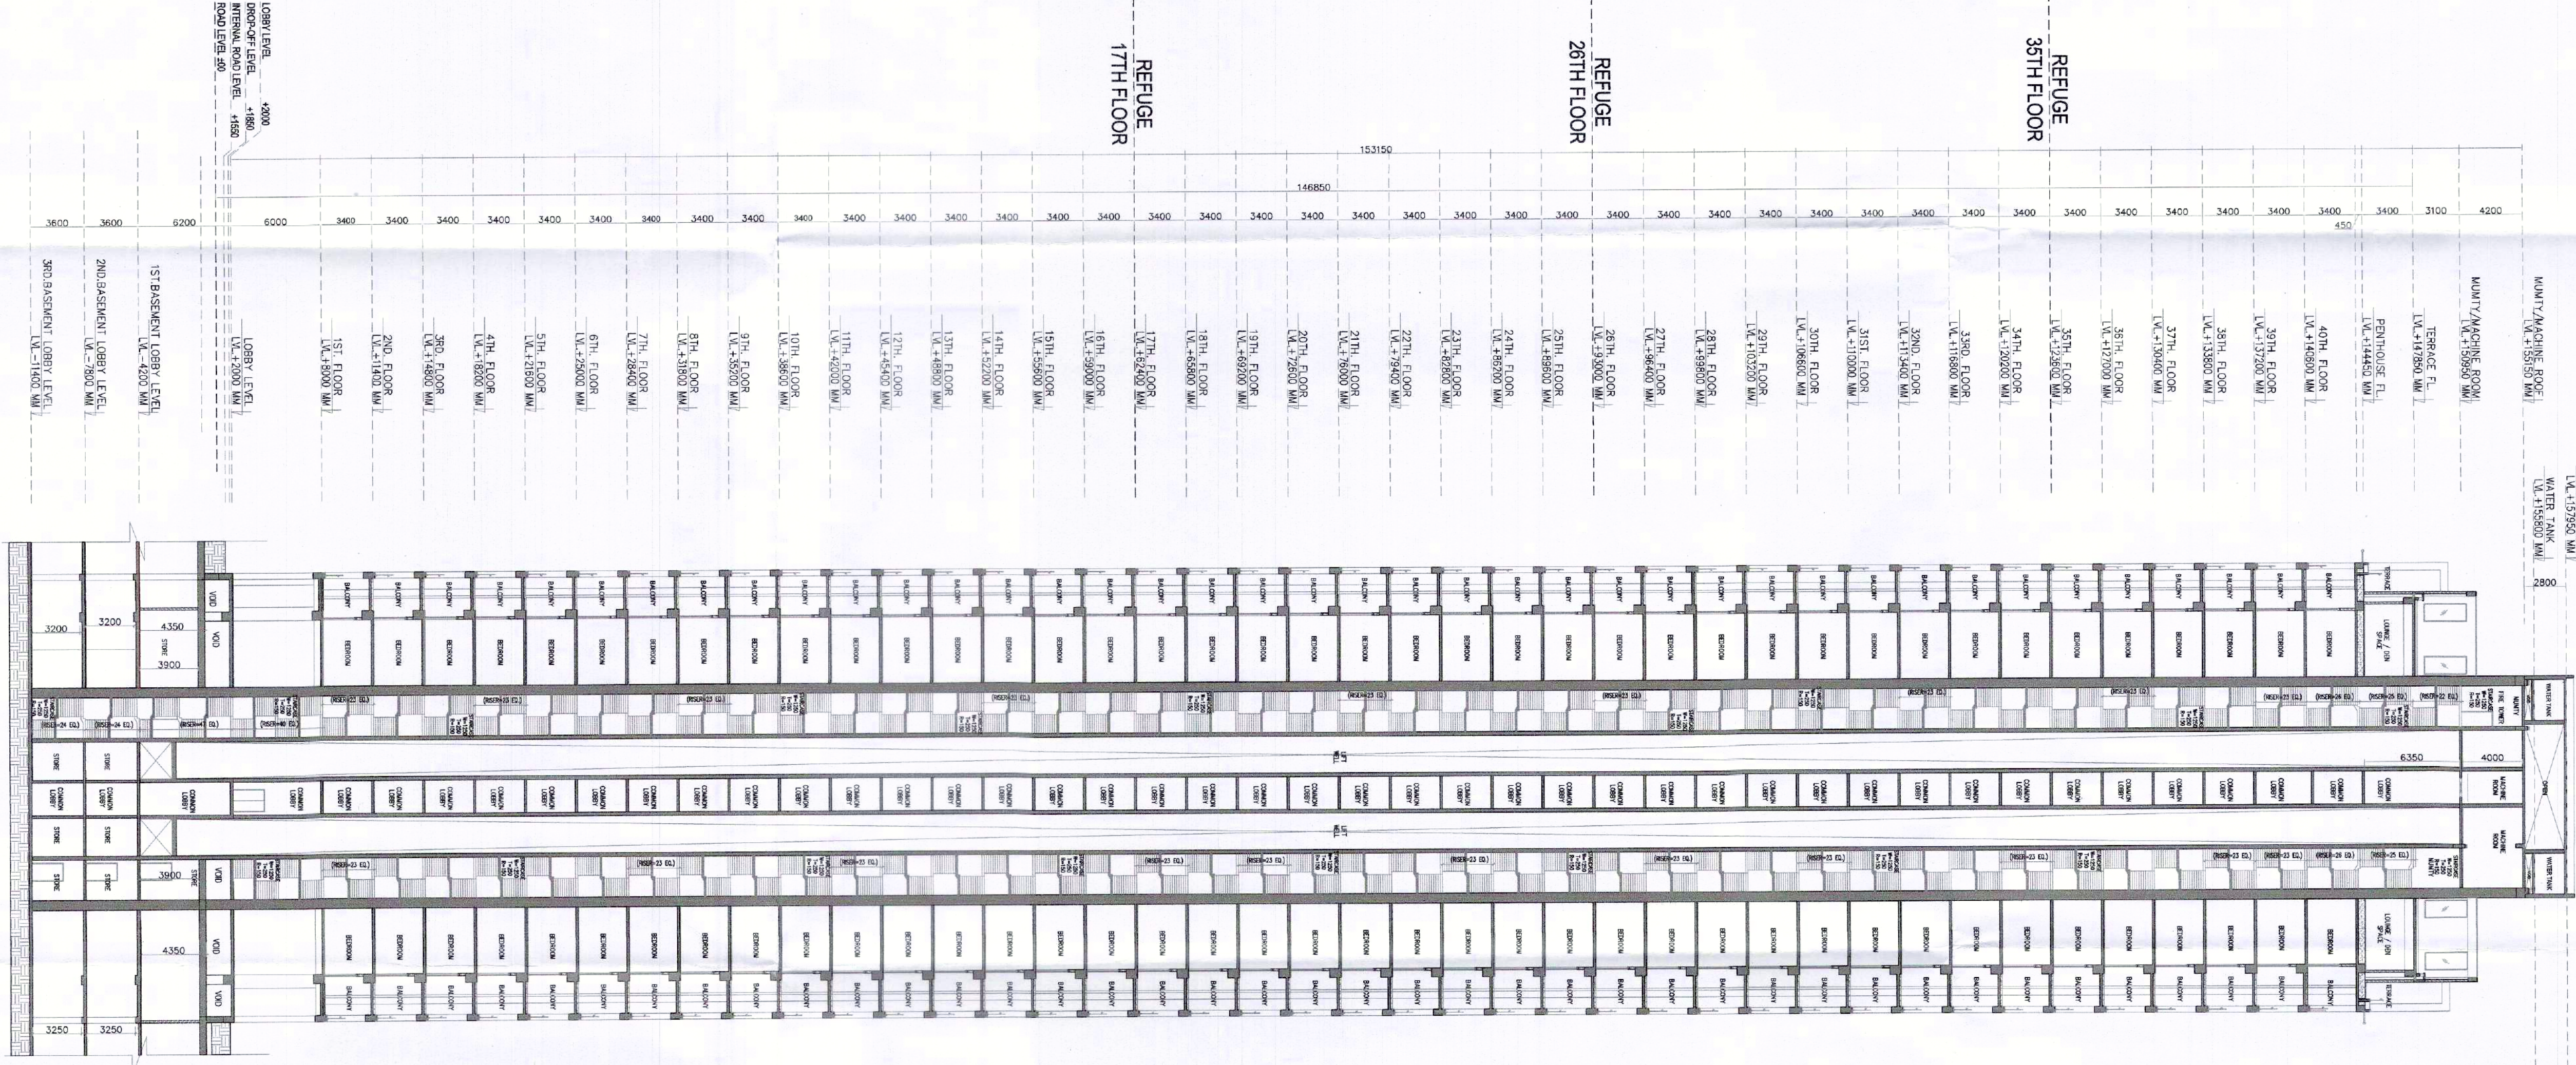

SECTION - B-B

SCALE 1:250

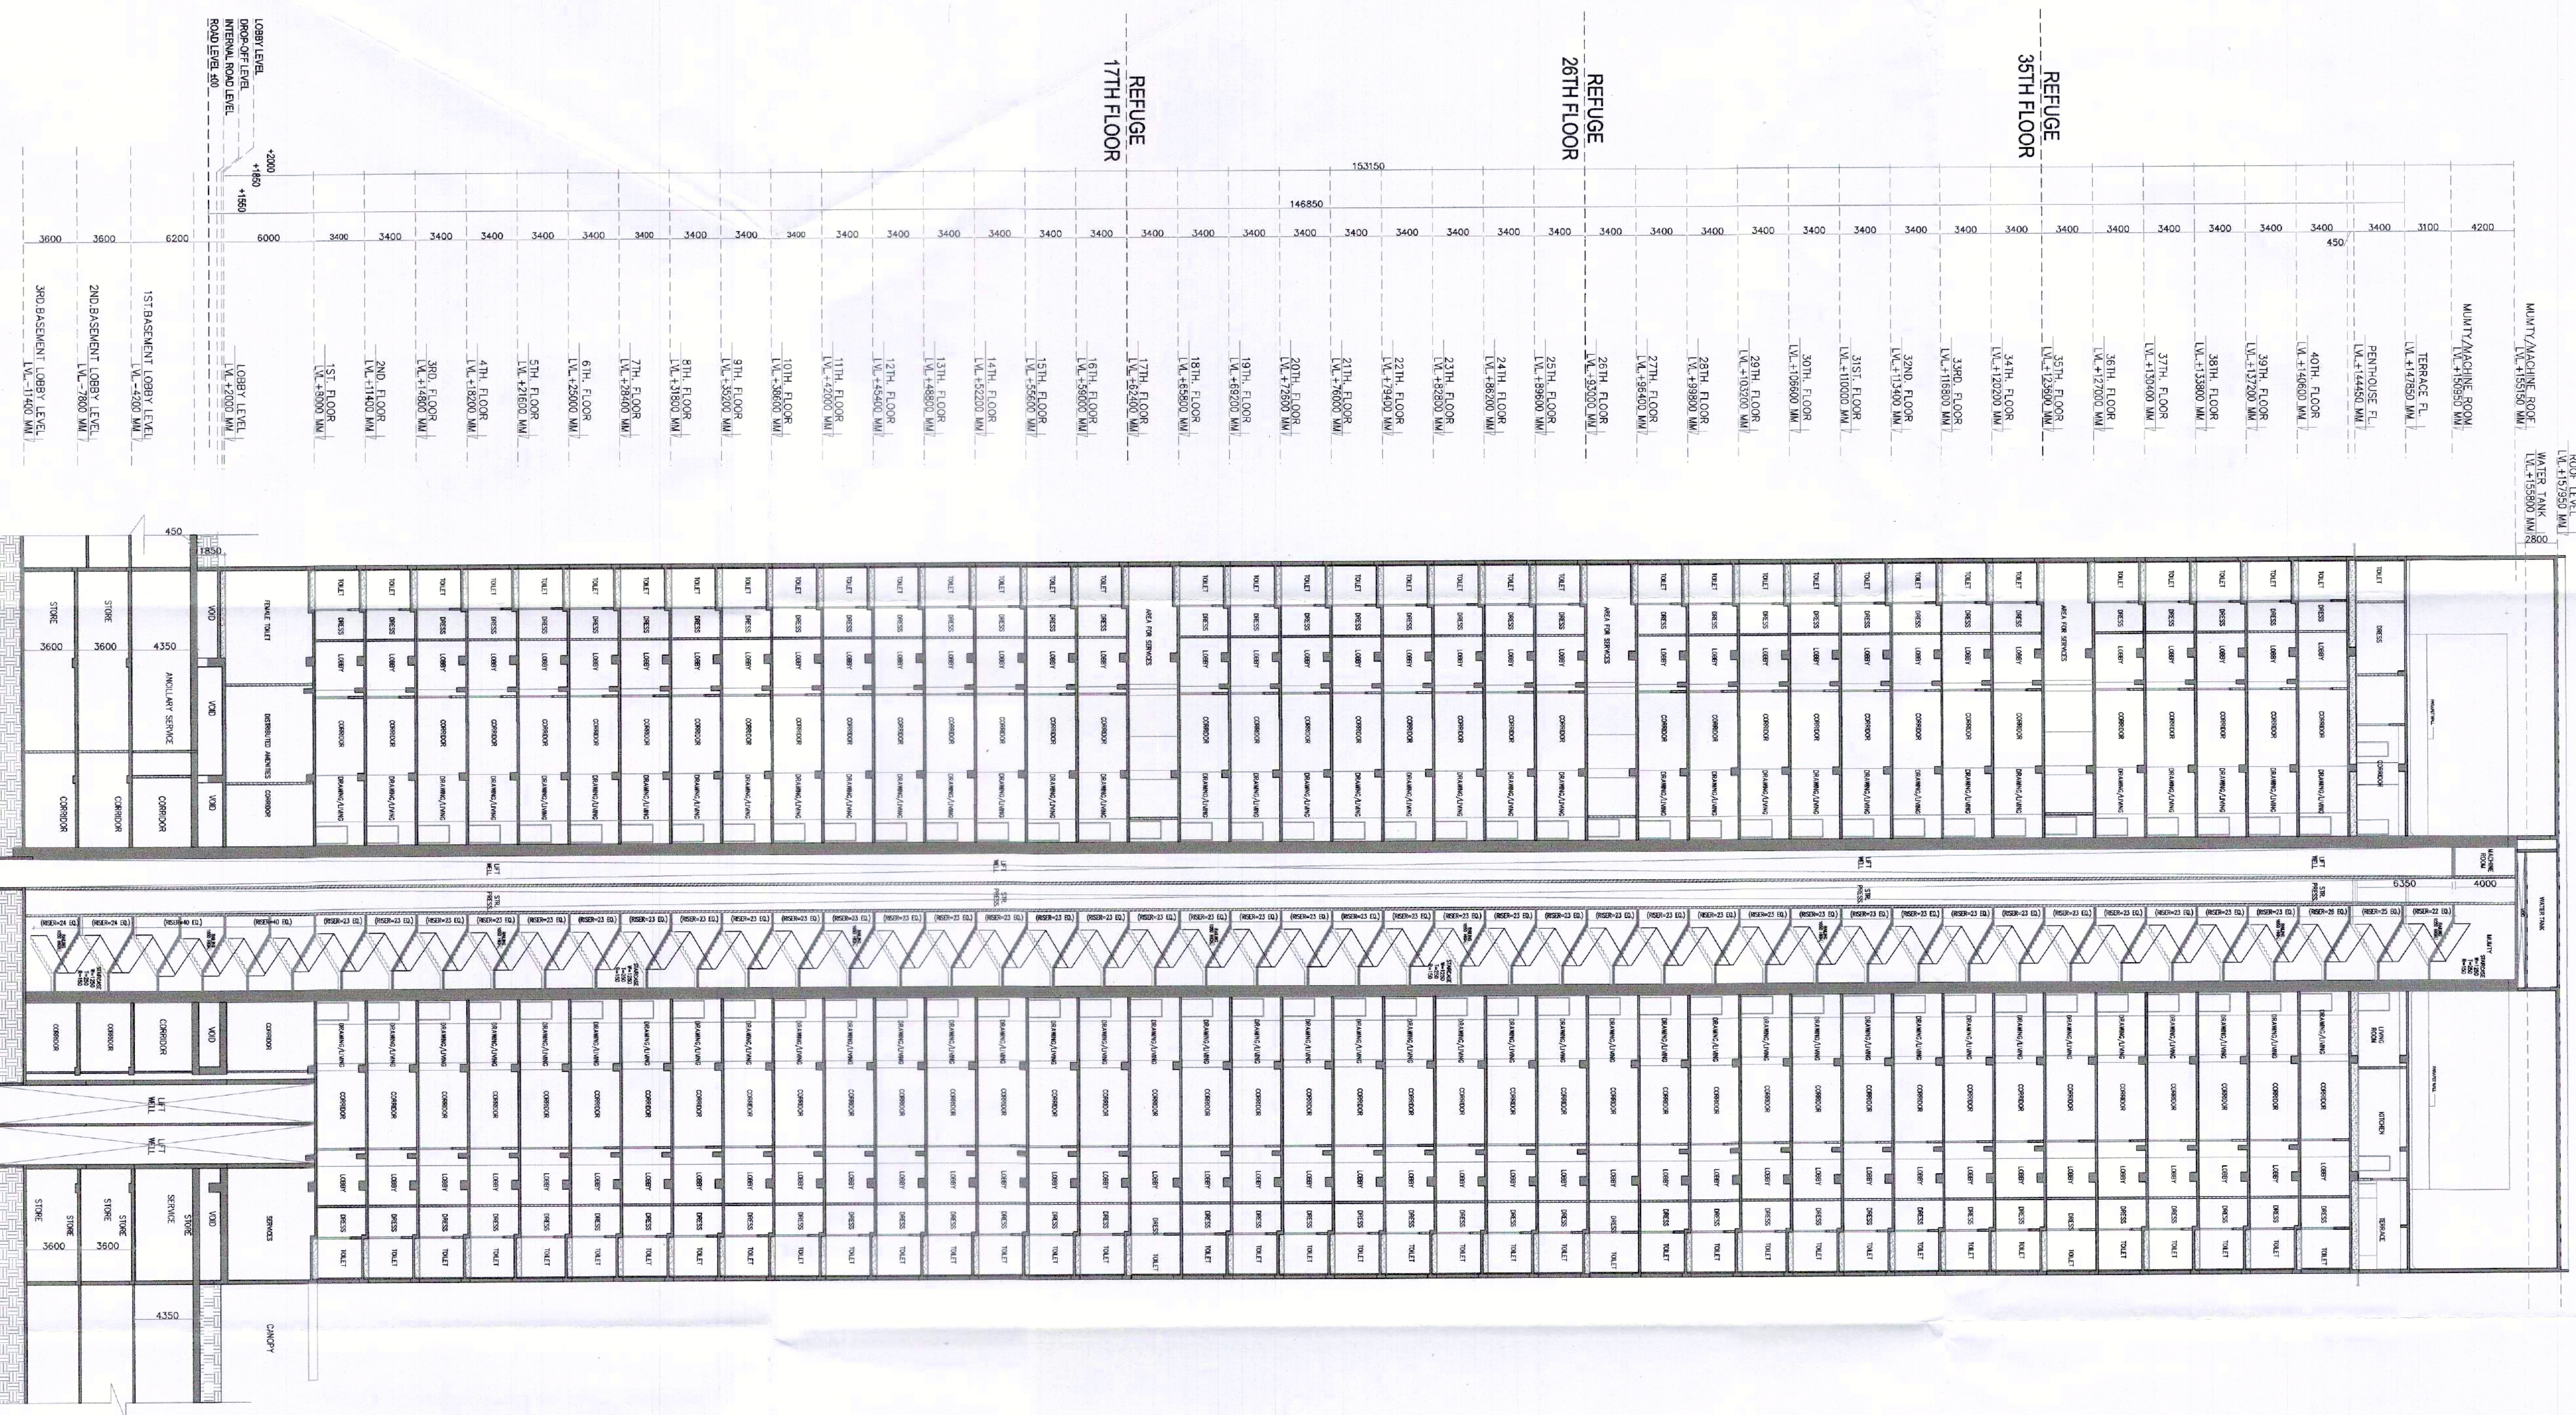

SECTION - A-A

SCALE 1:250

DATE: 11.06.2023
TO BE SUBMITTED OFFICE
REGD. NO. 13-12-20-23
BMC

ARCHITECT'S SEAL
& SIGNATURE

OWNER'S SEAL
& SIGNATURE

SEP-2023 Scale : 1:250
Drawing Title:- TOWER SECTIONS
SECTION A-A, B-B
TOWER - C Drawing No:- TC-2