

Note :-
1. BUILDING WILL BE DESIGNED (STRUCTURES)
AS PER RELEVANT IS CODES FOR EARTH QUAKE
RESISTANCE.

PROJECT
PROPOSED BUILDING PLAN OF RESIDENTIAL
COLONY UNDER NEW INTEGRATED LICENSING POLICY
(NIP) DATED 11.05.2022 ON LAND MEASURING 10.8625
ACRES (LICENCE NO. 219 OF 2022) ACRES MIGRATION
(IN AREA MEASURING OF 20722 DATED 02.04.2012
FROM LICENCE NO. 219 OF 2022 AS FRESH APPLIED AREA)
IN SECTOR- 26 & 27 GURUGRAM MANESAR URBAN
COMPLEX BEING DEVELOPED BY DLF LTD IN
COLLABORATION WITH LAND OWNERS AND
ITS ASSOCIATE COMPANIES


DESIGN ARCHITECTS
Arcop Associates Pvt. Ltd.,
Plot No.- 36B Institutional Area,
Sector- 32 Gurgaon,
Haryana-122001.

ASSOCIATE ARCHITECTS
RSM's ARCHITECTS PVT. LTD.,
69, Nara Nivas, Brownie Kunj,
(Behind D2), Vasont Kunj,
New Delhi-110070,
Tel.-011-26898616, 26898617
www.rsm-arch.com




CONSULTANT
ATPMD
Rajiv Kumar Basu
JMDMD
FOR DLF LIMITED
MANESAR
TO BE SUBMITTED TO THE
MCD, GURUGRAM
DATED 13-12-2023

ARCHITECTS SEAL
& SIGNATURE
OWNERS SEAL
& SIGNATURE

SEP-2023
Scale: 1:250
Drawing No:-
TOWER SECTIONS
SECTION AA & BB
TOWER-D

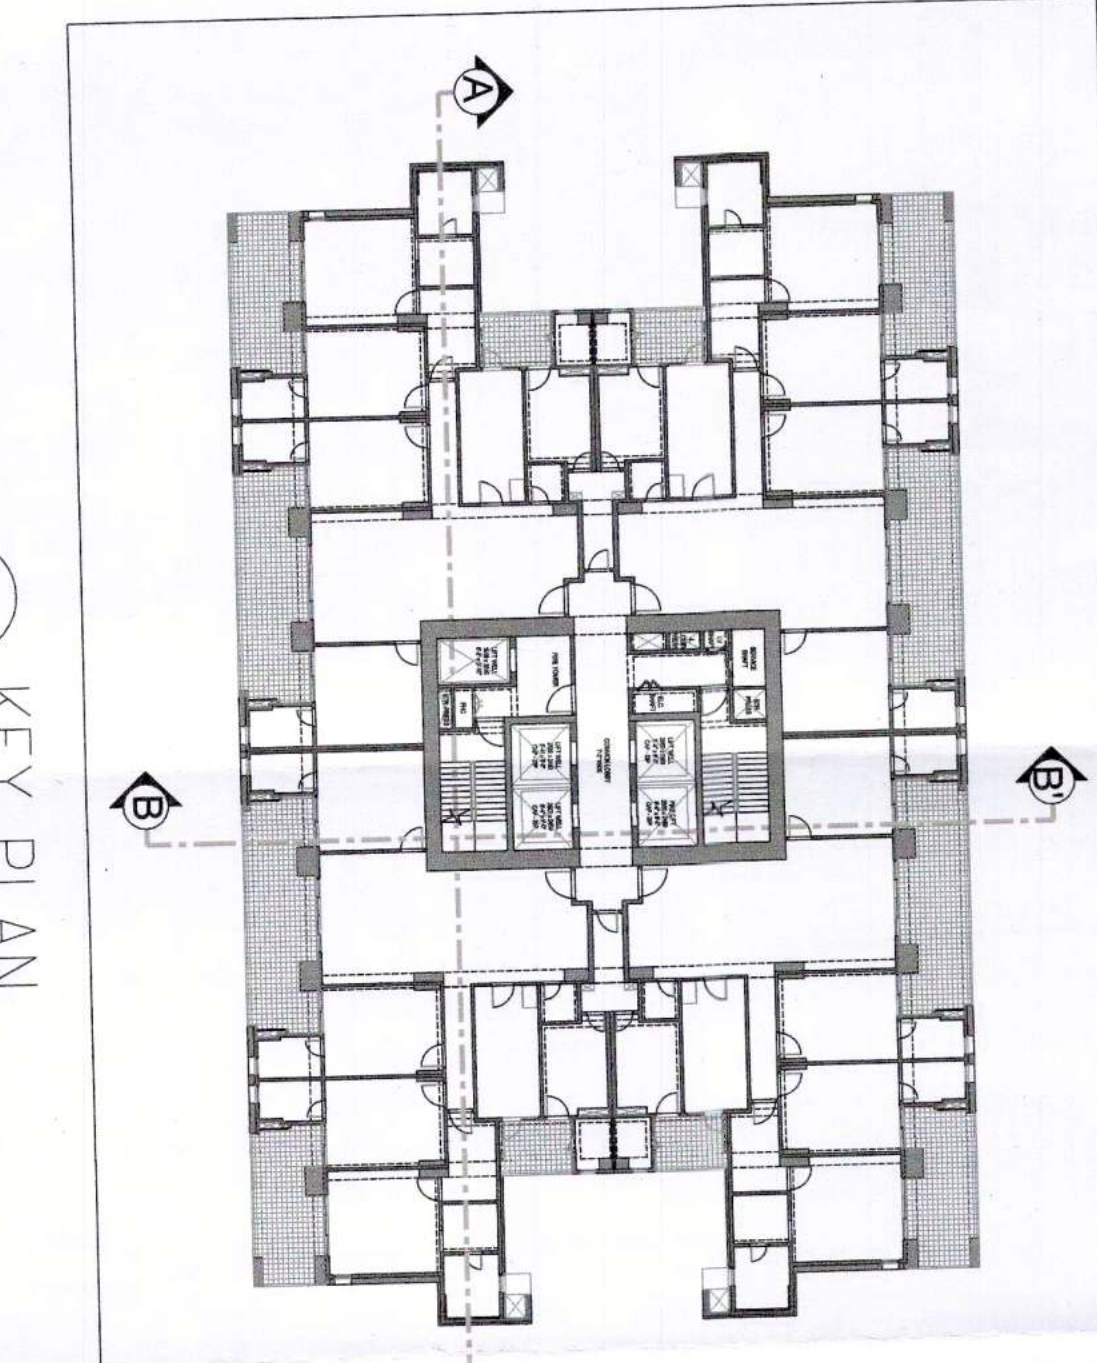

SECTION - BB
SCALE 1:300

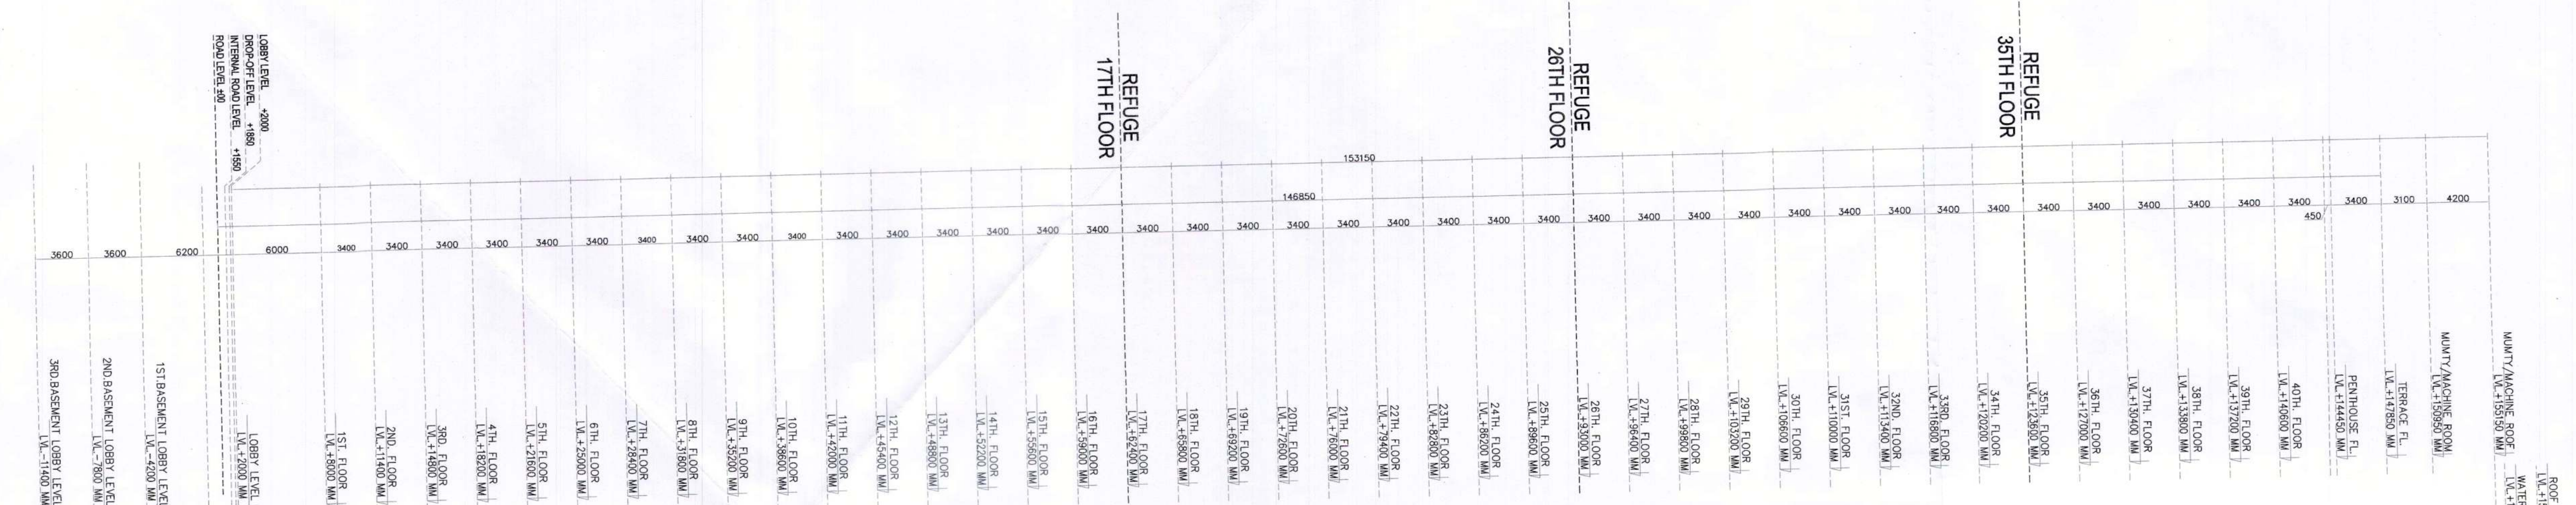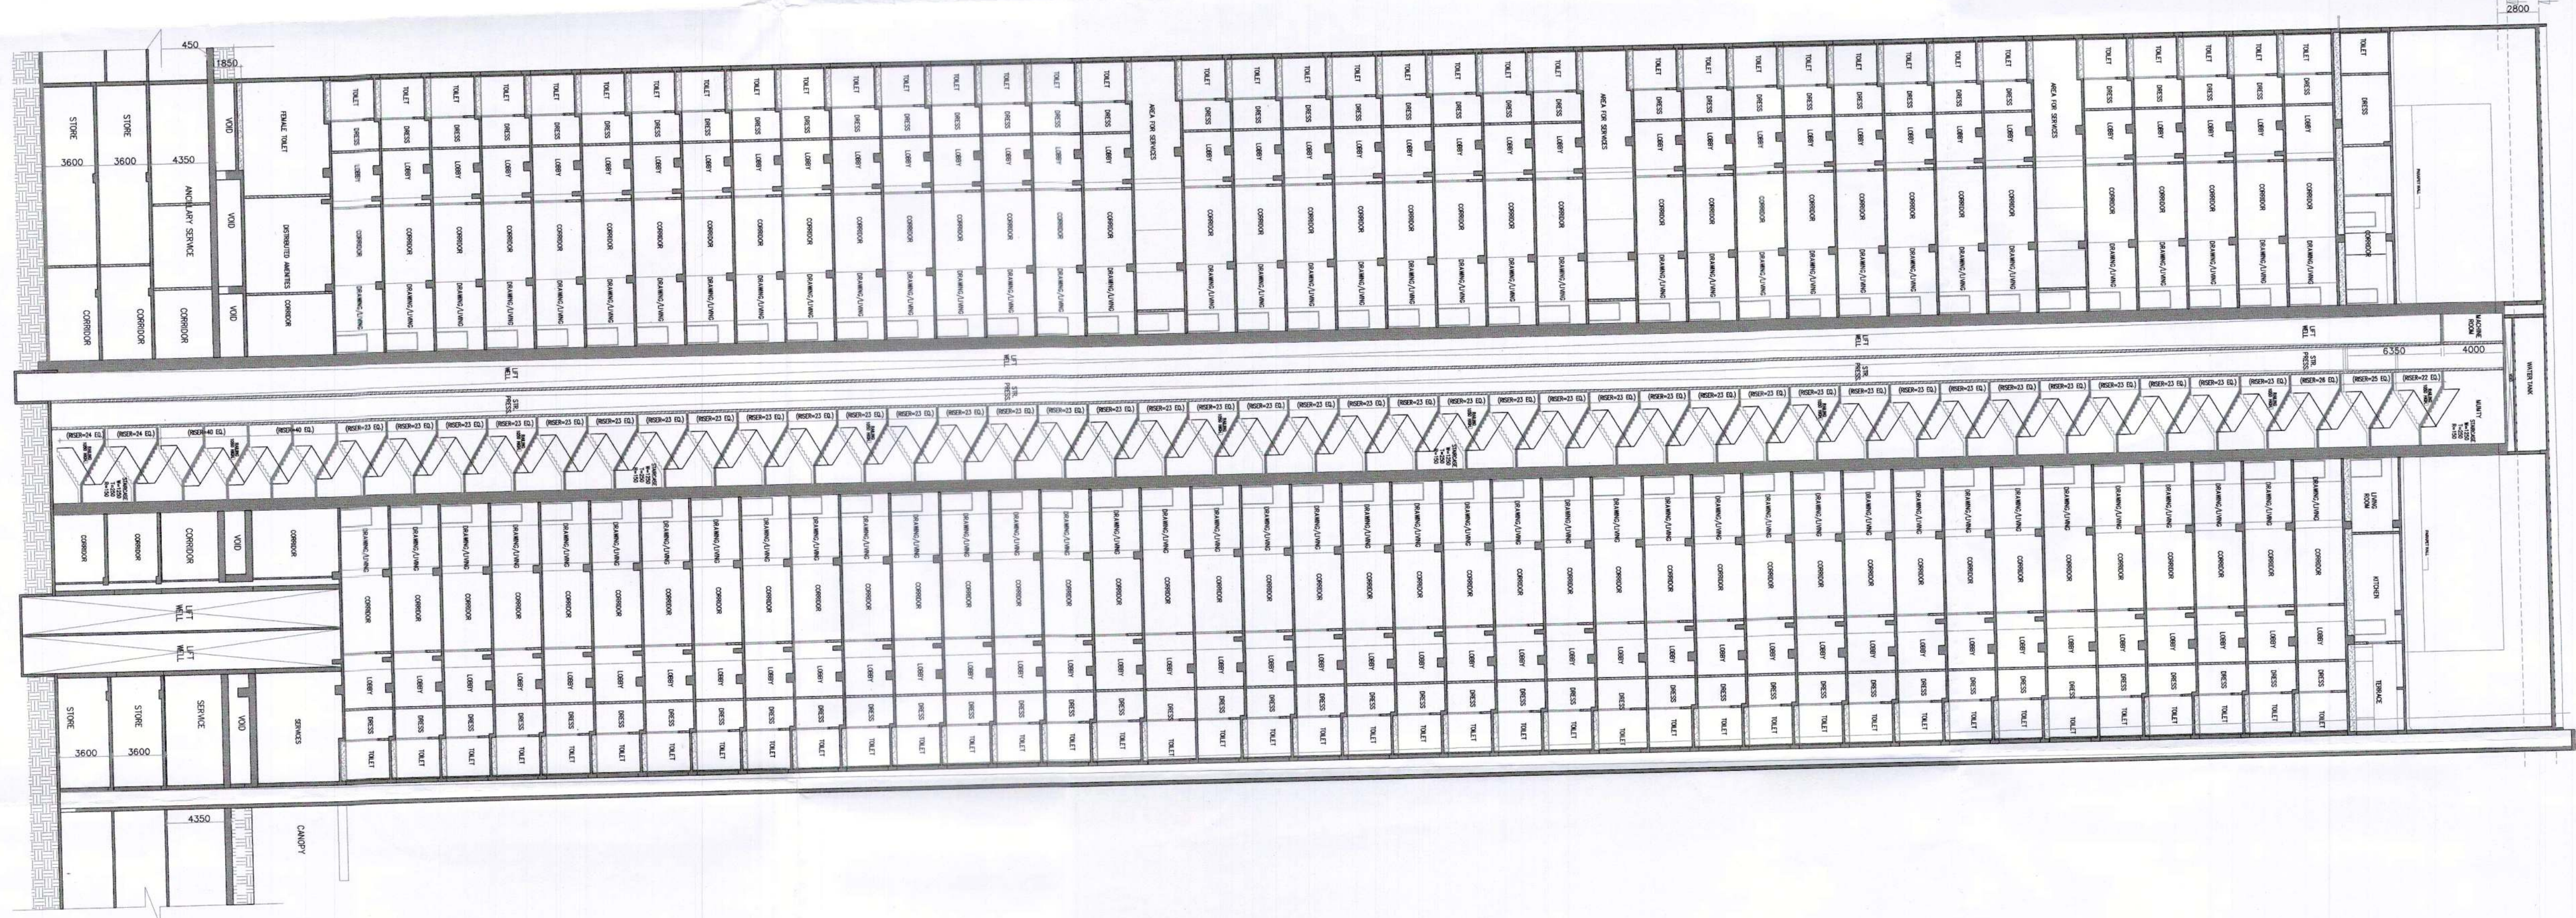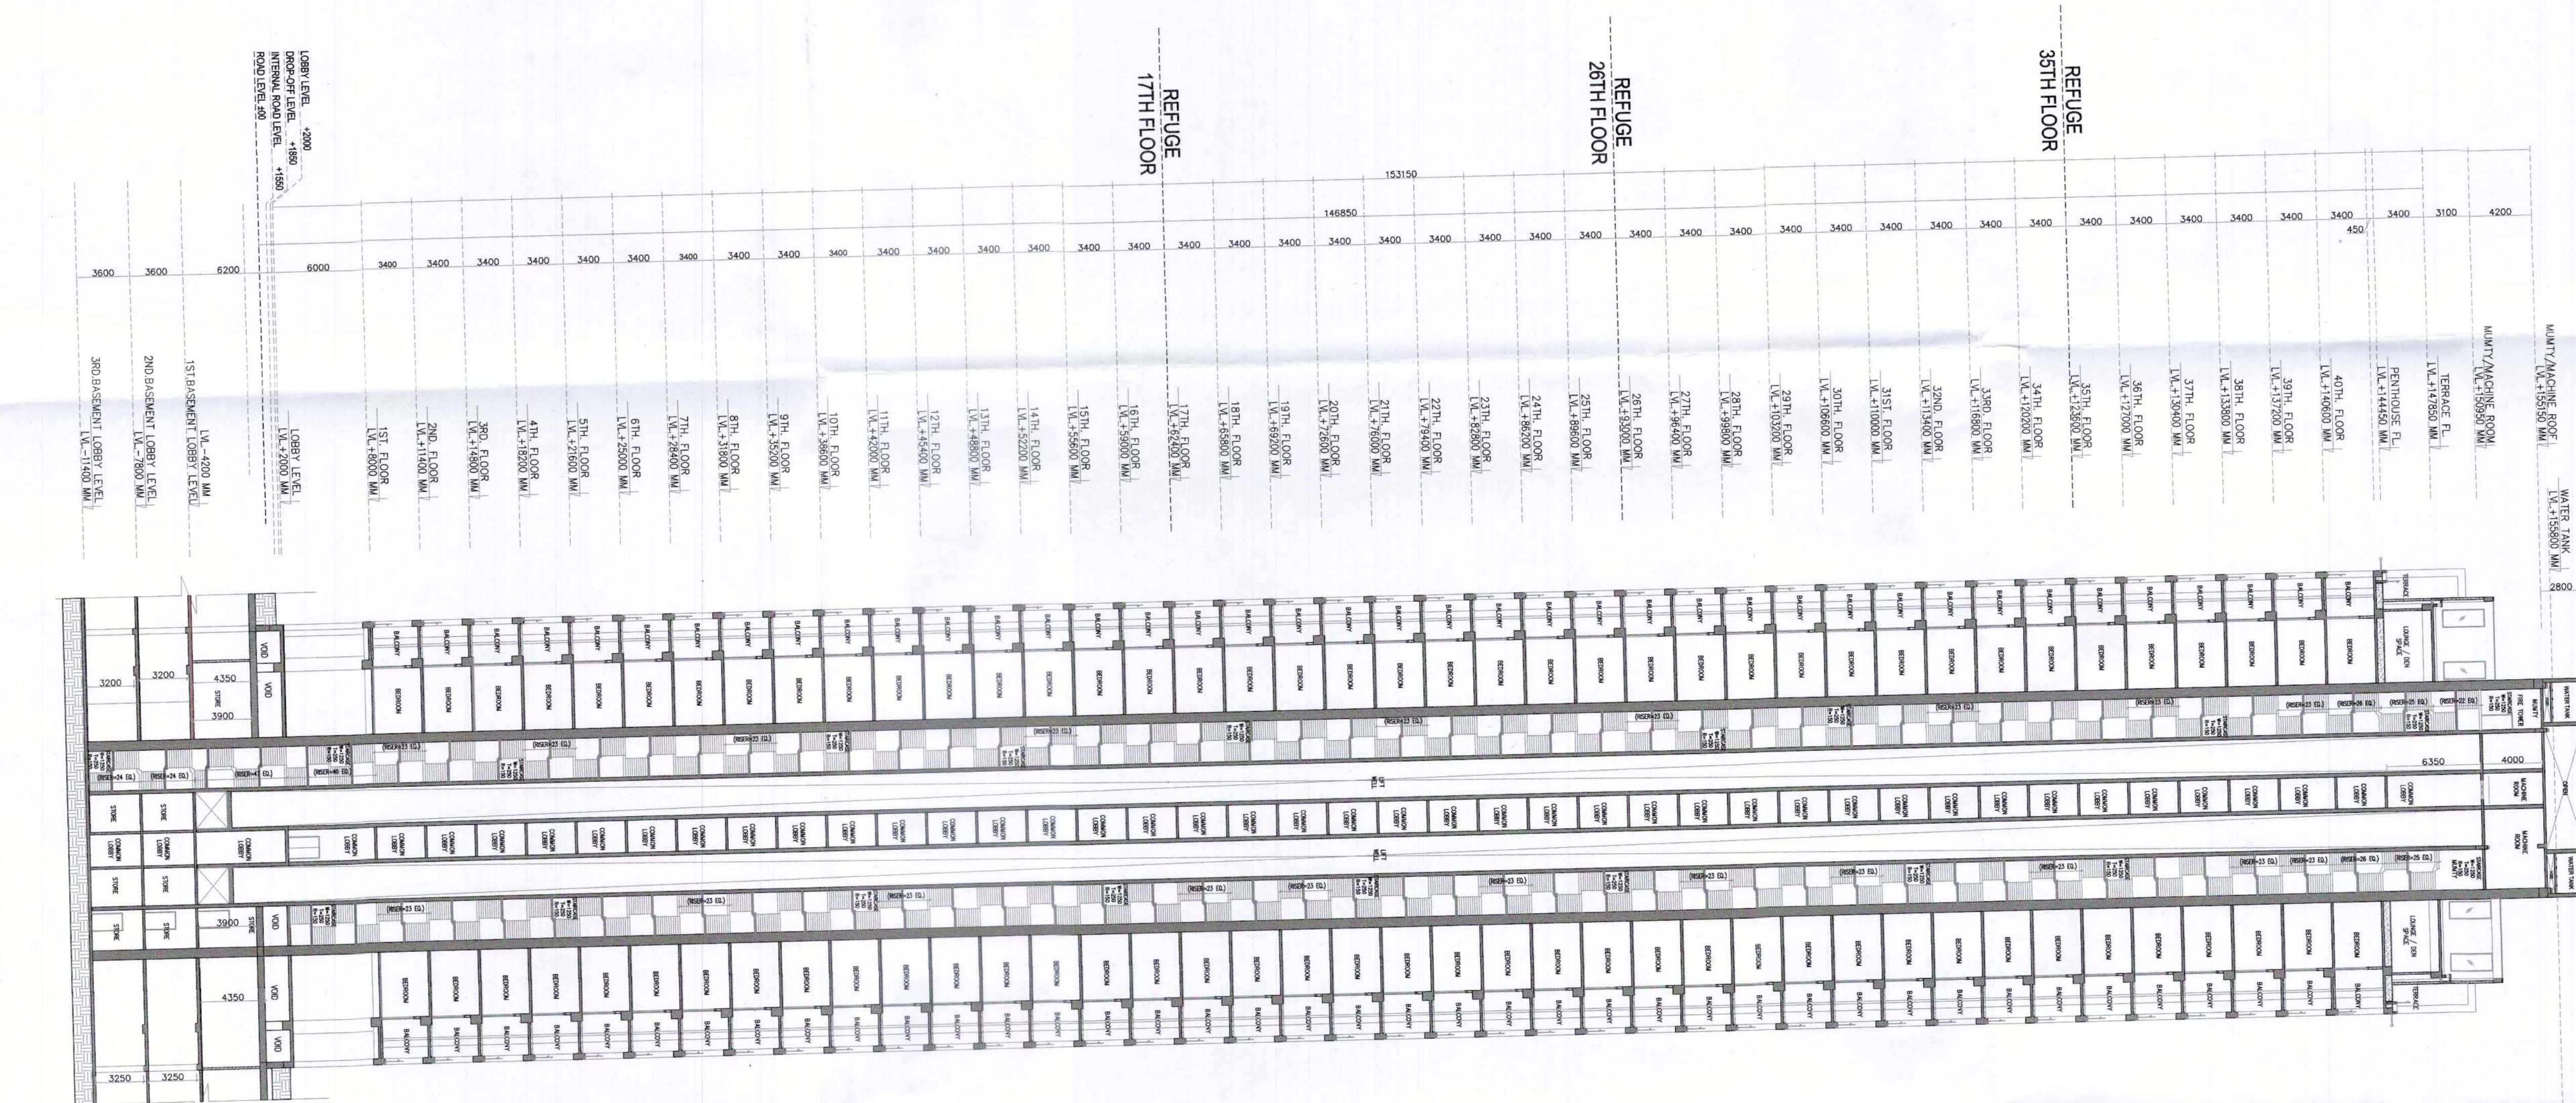

SECTION - AA
SCALE 1:250