

Note :-

1. BUILDING WILL BE DESIGNED (STRUCTURES)
AS PER RELEVANT IS CODES FOR EARTH QUAKE
RESISTANCE.

Client: *Alkandak*
SIT (P) CTE (P)
DTP (H) Member Secretary
B.P.A.C. B.P.A.C.

Consultant: *Atylo* Ram Alai Bask
Architect JDT (H)

SPD *PA* *ATP*

SANCTIONED
TO BE READ WITH THIS OFFICE
MEMO NO.: 43239
DATED: 13-12-2023

PROJECT

PROPOSED BUILDING PLAN OF RESIDENTIAL COLONY
UNDER NEW INTEGRATED LICENSING POLICY (NIP)
DATED 11-02-2022 ON LAND MEASURING 18.2862
FROM LICENSE NO. 27 OF 2012 DATED 02.04.2012
AND 13.24 ACRES AS FRESH AS FRESH APPLIED AREA)
COMPLEX BEING DEVELOPED BY DLF LTD. IN
COLLABORATION WITH LAND OWNERS AND
ITS ASSOCIATE COMPANIES


DESIGN ARCHITECTS

Acrop Associates Pvt. Ltd.
Plot No.-36B Institutional Area,
Sector-32 Gurgaon,
Haryana-122001.


ASSOCIATE ARCHITECTS

R/S/M/S
ARCHITECTS


RSMS ARCHITECTS PVT. LTD.
69,Noro Ninos Bhawan Kunj
(Behind D22), Vasant Kunj,
New Delhi-110070.
Tel:-011-26898616,26898617
www.rsms-archt.com

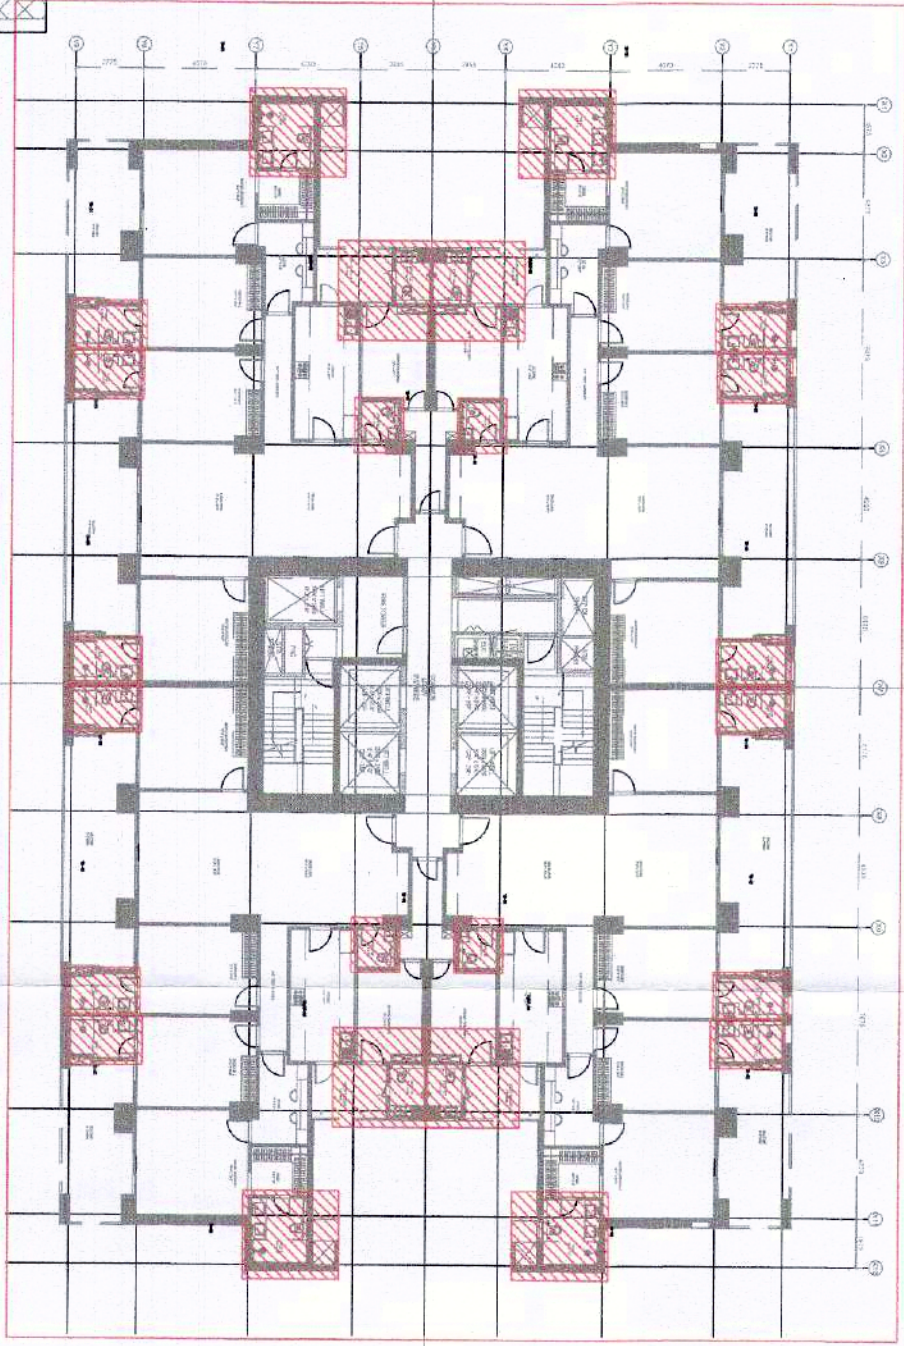


SYMBOL ABBREVIATION		DESCRIPTION
1	RWP	1500 RAIN WATER PIPE
2	RWP	750 RAIN WATER PIPE
3	RWP	1500 SOIL & WASTE PIPE
4	RWP	1000 VENT PIPE
5	V	DOMESTIC WATER SUPPLY ON TAKE PIPE TO SAN TO 4TH FLOOR
6	DWS	DOMESTIC WATER SUPPLY ON TAKE PIPE TO 1ST FLOOR
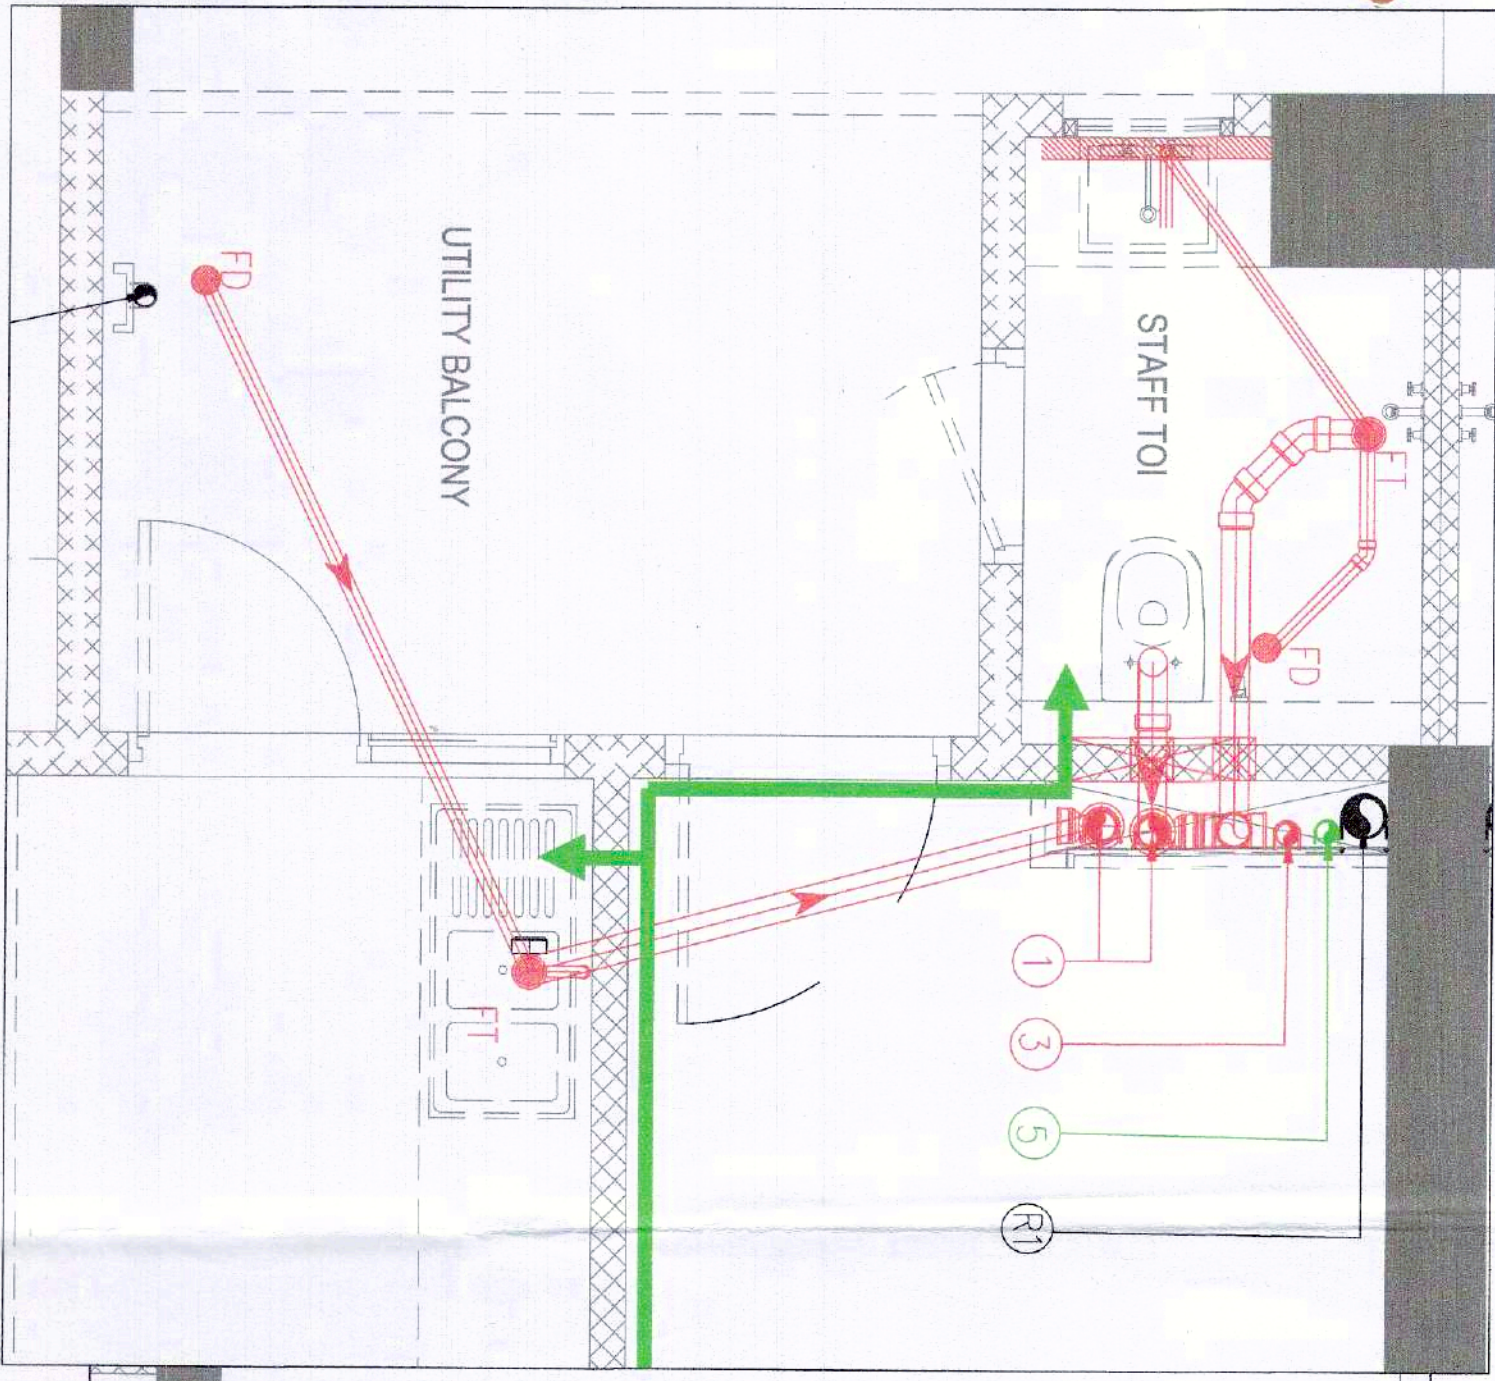


TOILET KITCHEN DETAIL
FOR DRAINAGE SYSTEM (TD-02)

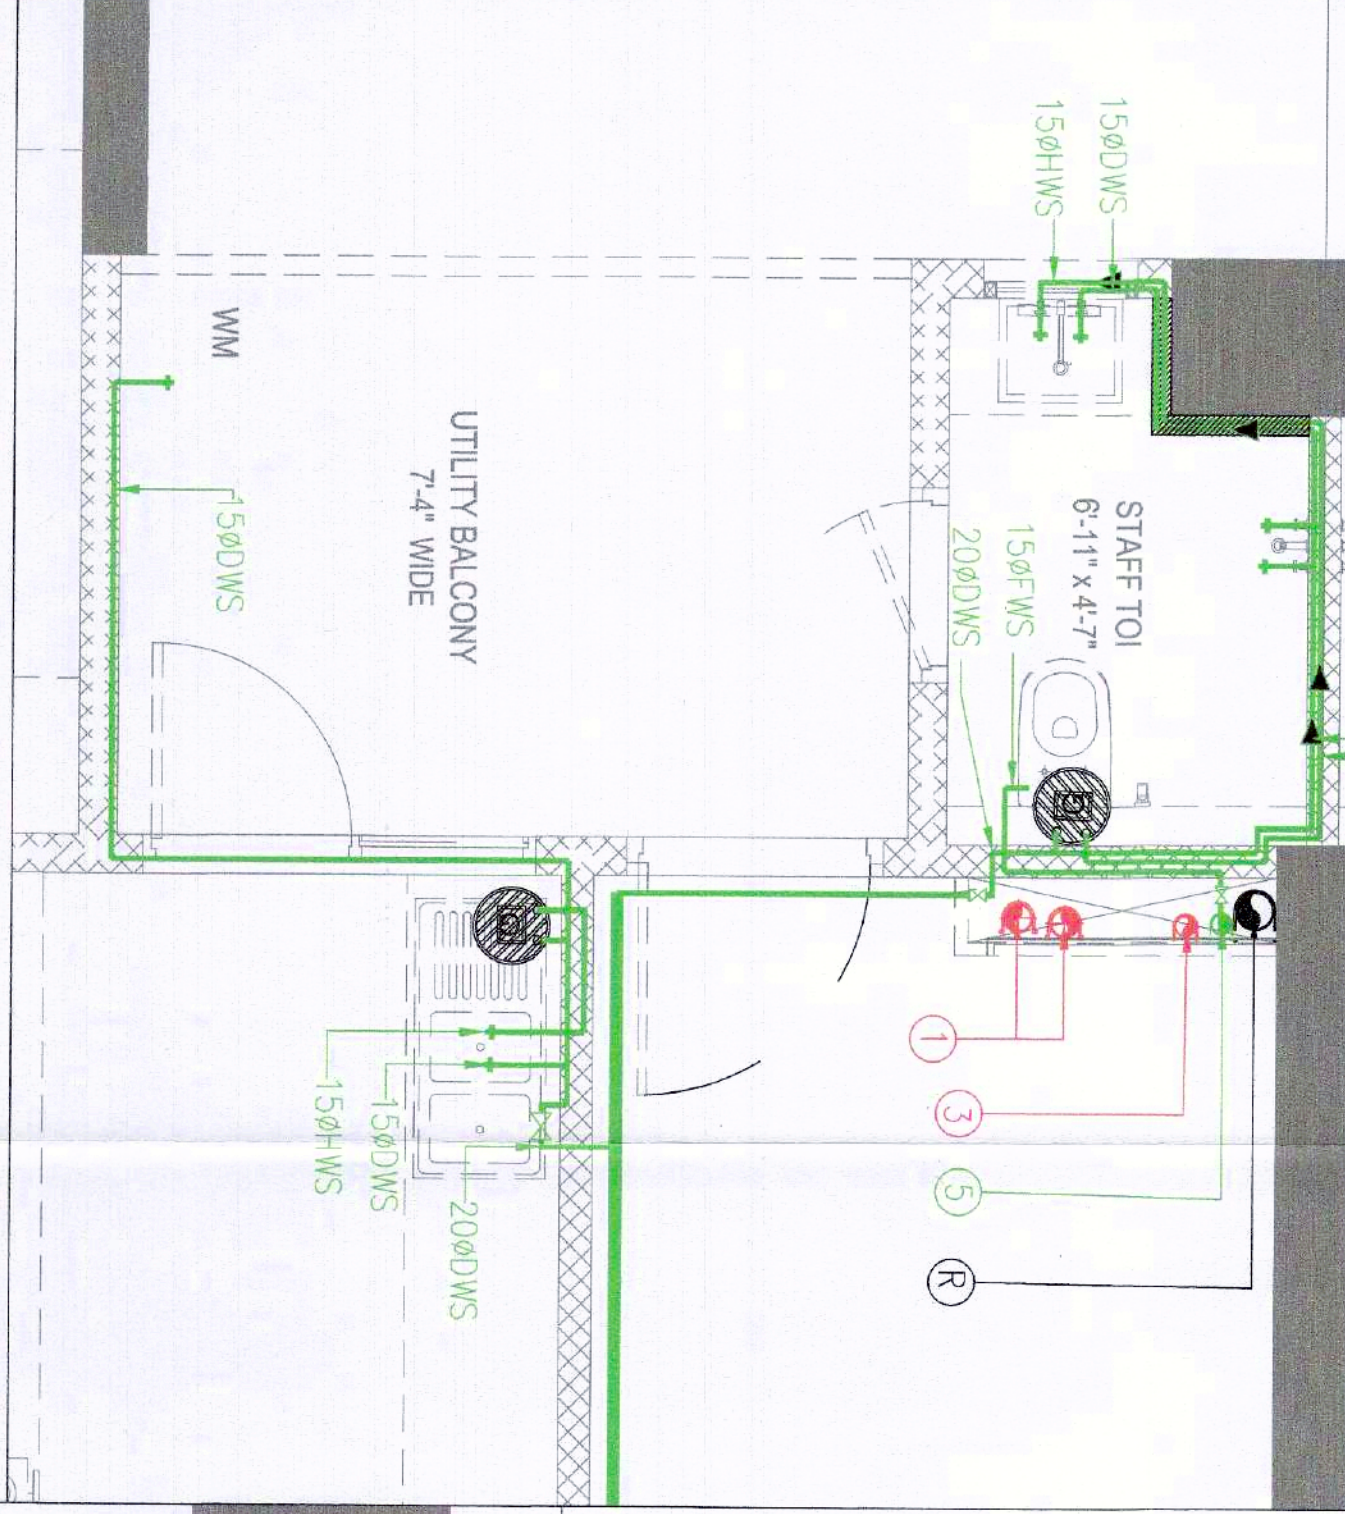


TOILET KITCHEN DETAIL FOR
WATER SUPPLY SYSTEM (TD-02)

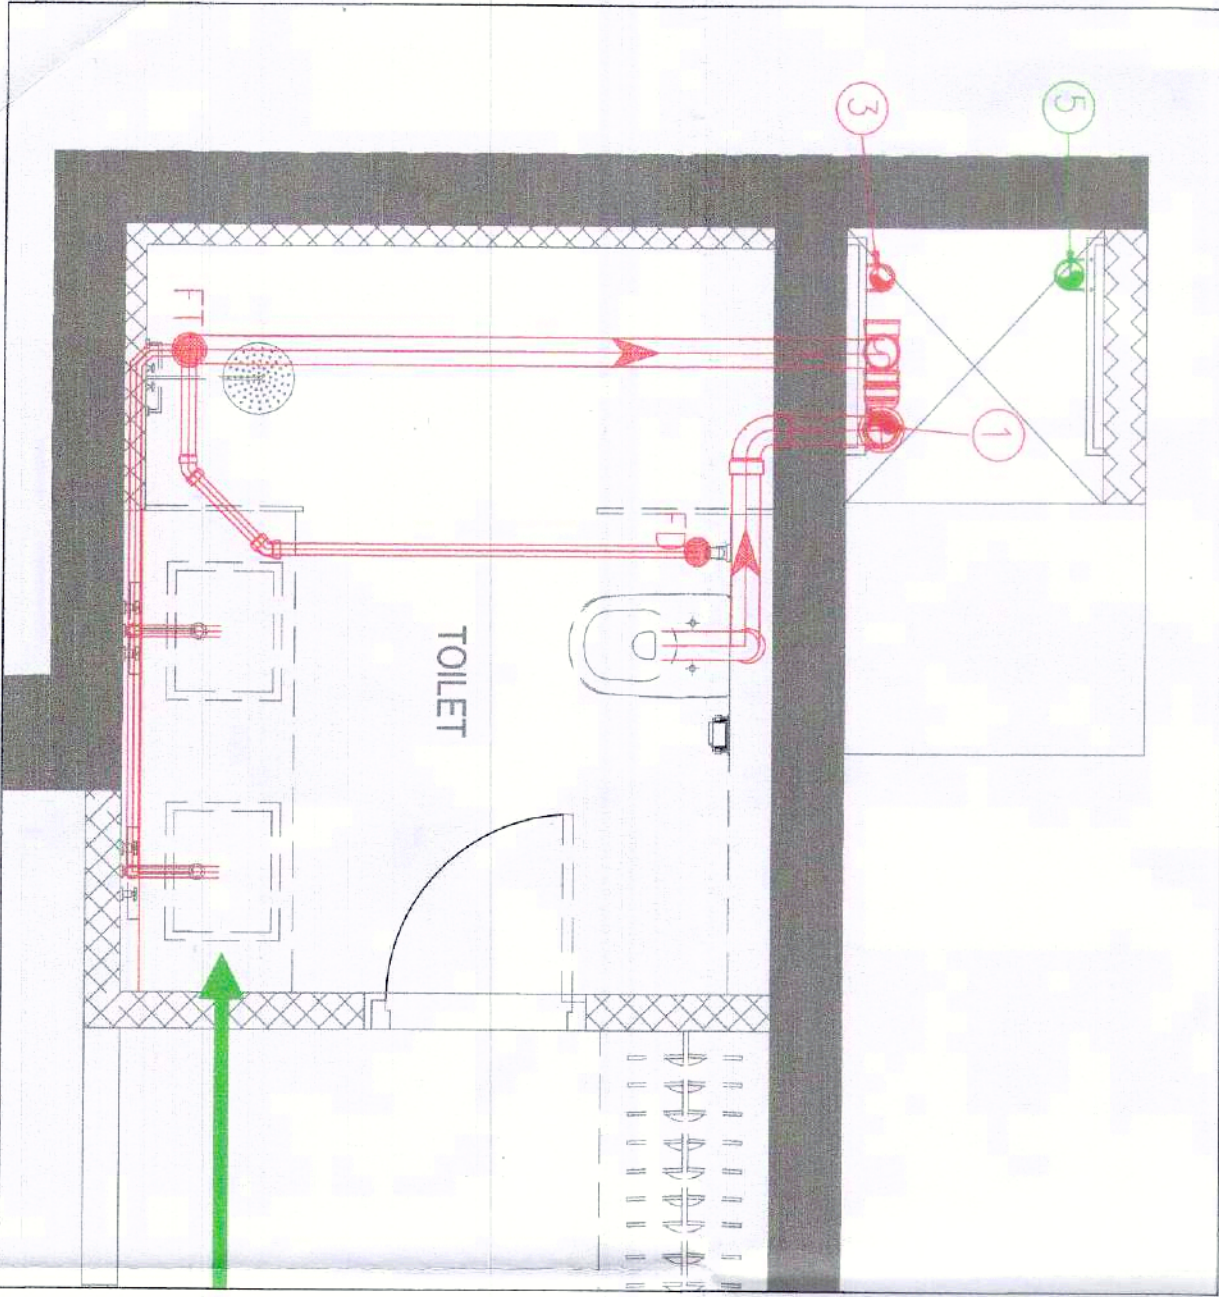


TOILET DETAIL FOR
DRAINAGE SYSTEM (TD-03)

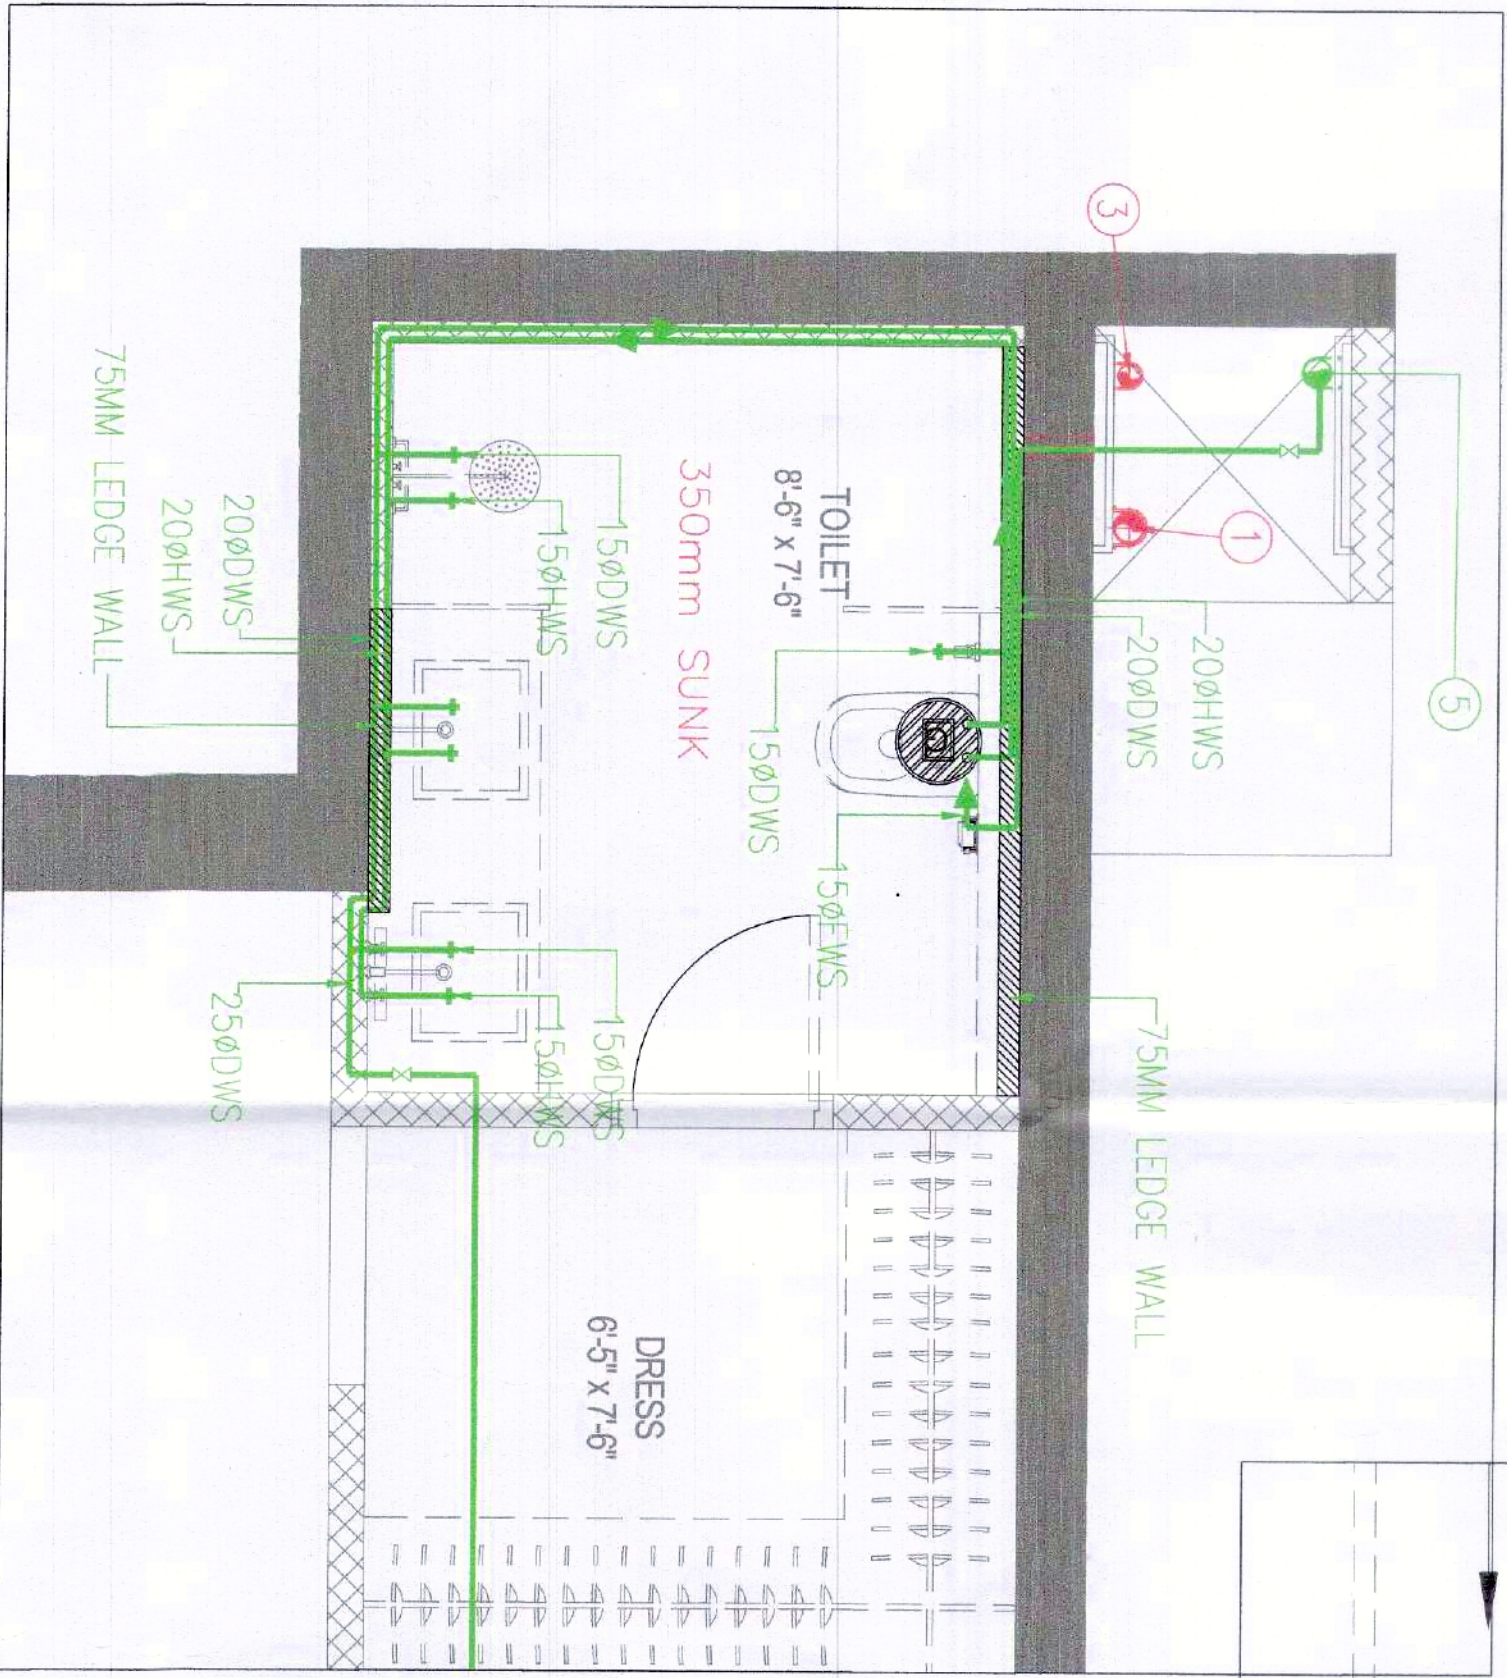


TOILET DETAIL FOR WATER
SUPPLY SYSTEM (TD-02)

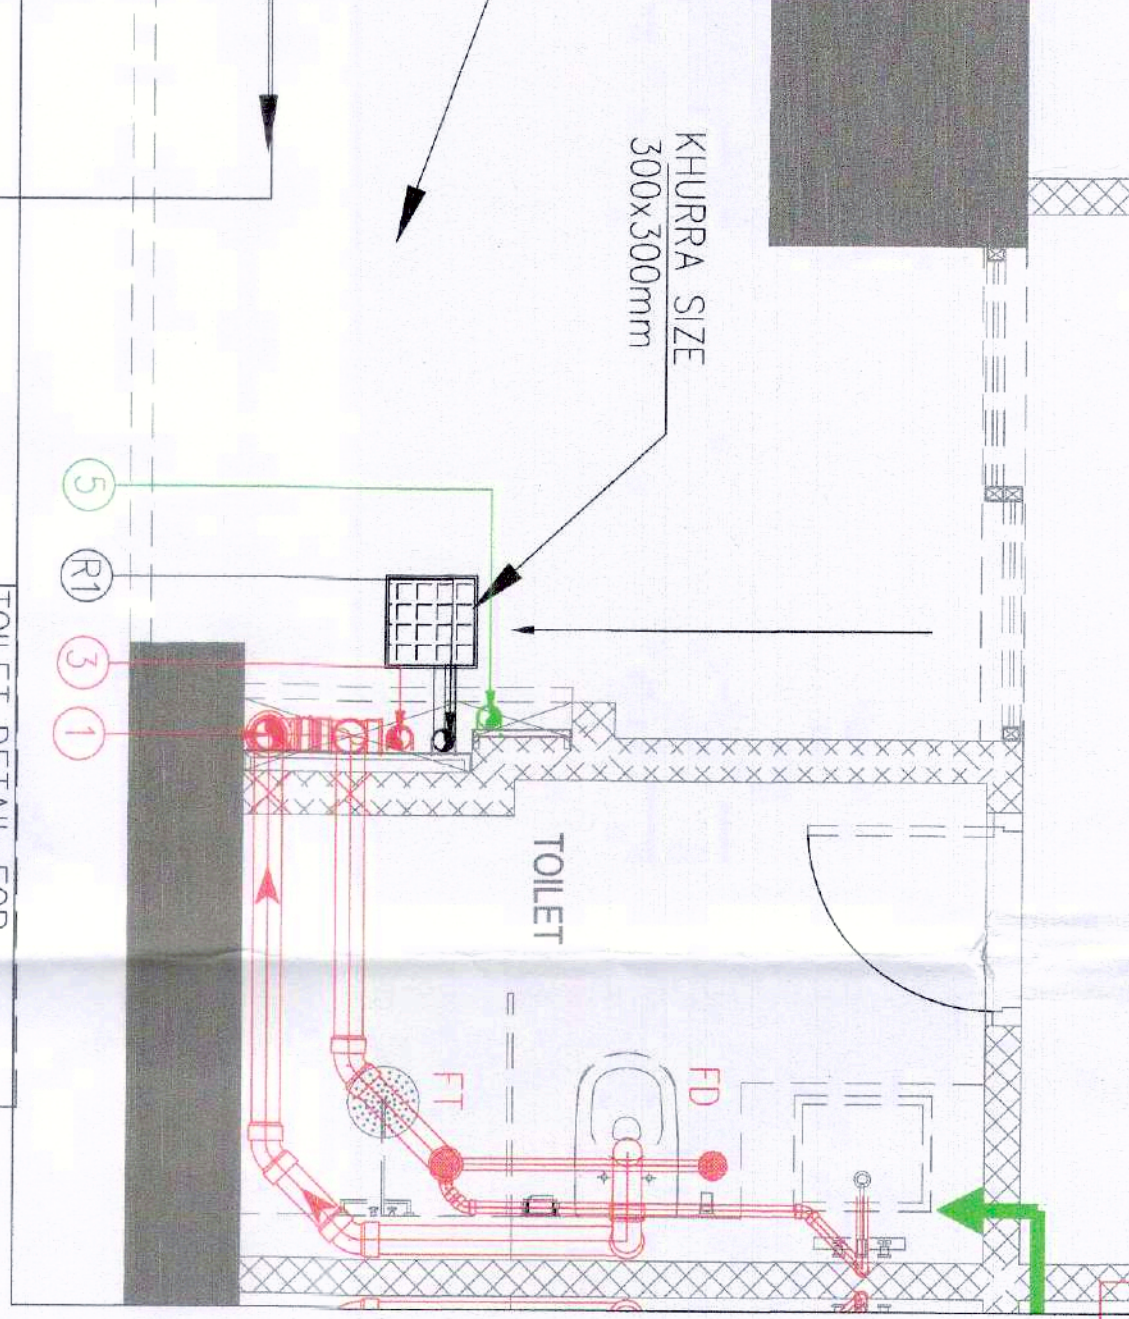


TOILET DETAIL FOR
DRAINAGE SYSTEM (TD-04)

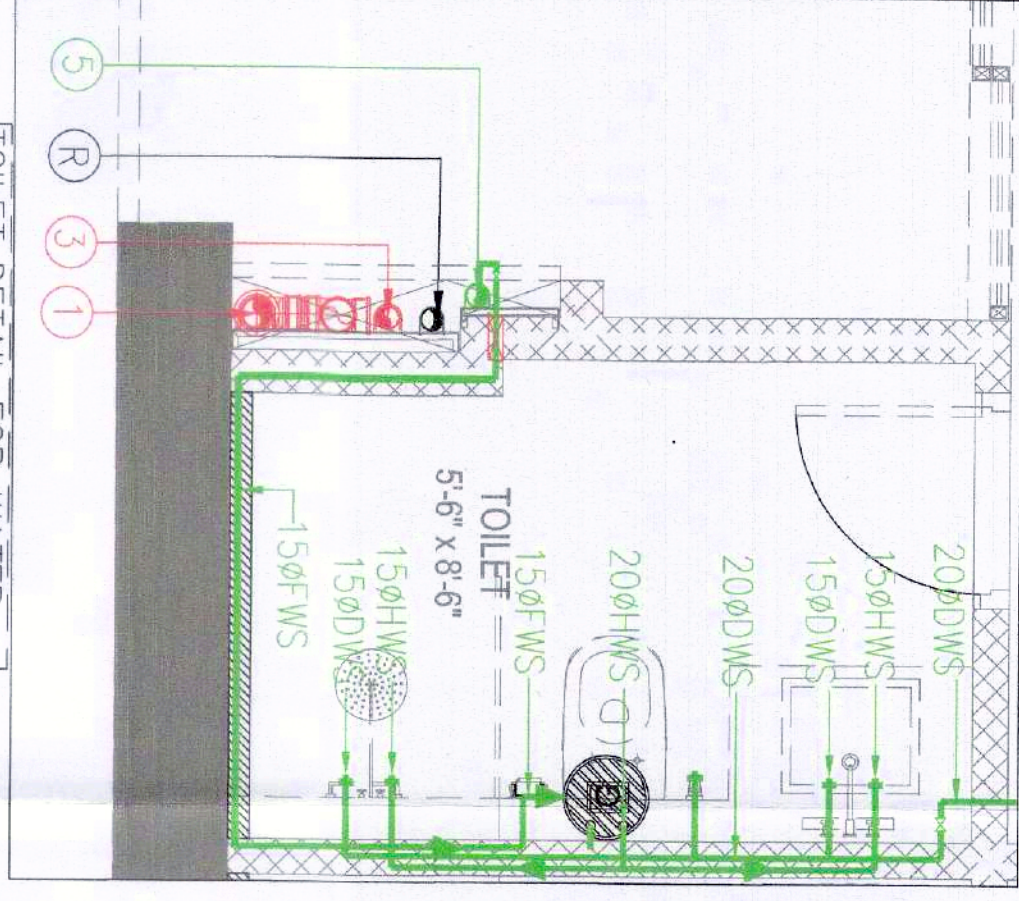


TOILET DETAIL FOR WATER
SUPPLY SYSTEM (TD-04)

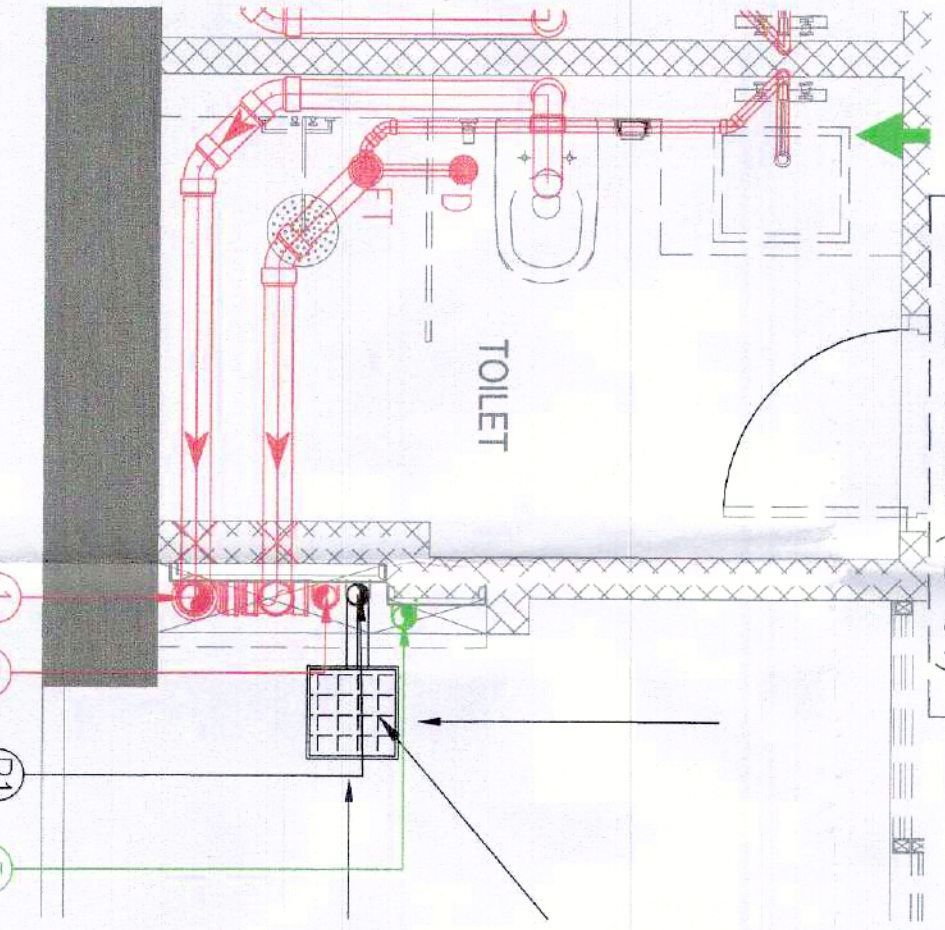


TOILET DETAIL FOR
DRAINAGE SYSTEM (TD-05)

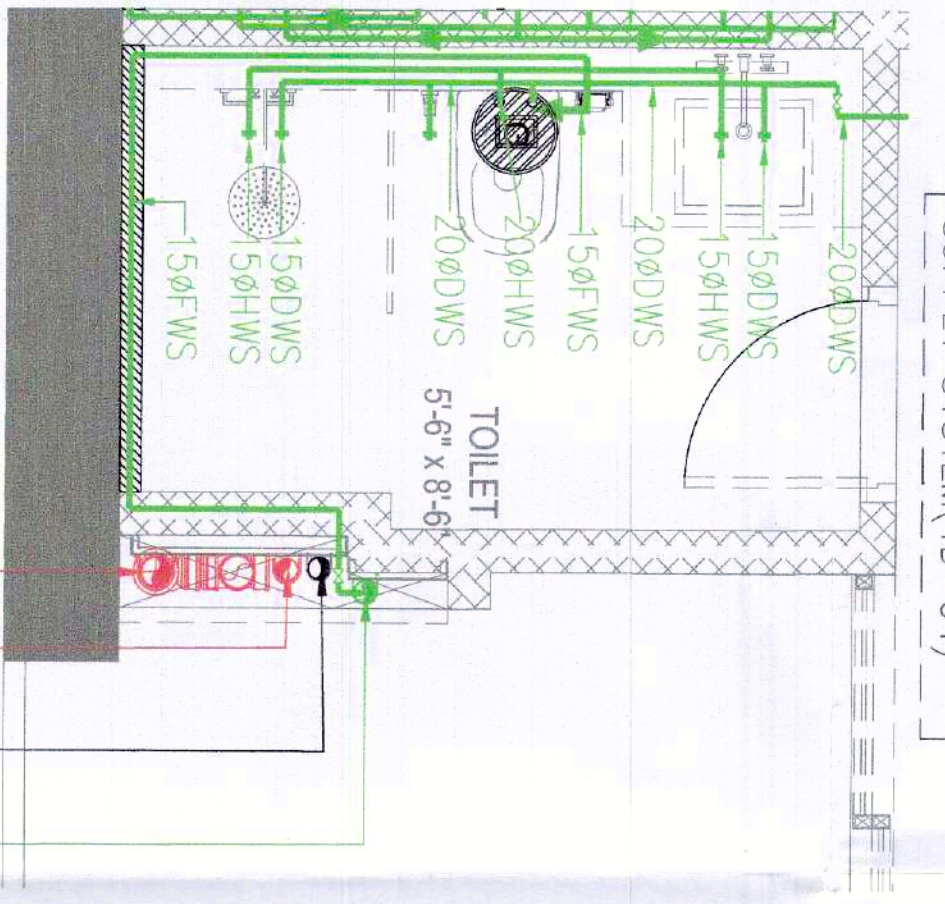


TOILET DETAIL FOR WATER
SUPPLY SYSTEM (TD-05)

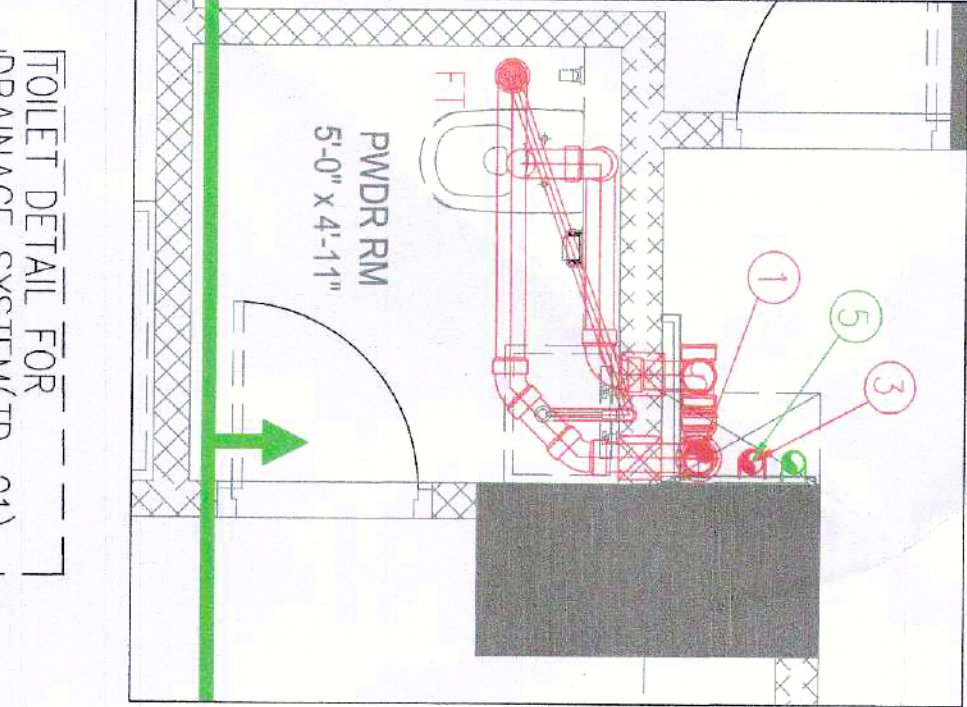


TOILET DETAIL FOR
DRAINAGE SYSTEM (TD-01)

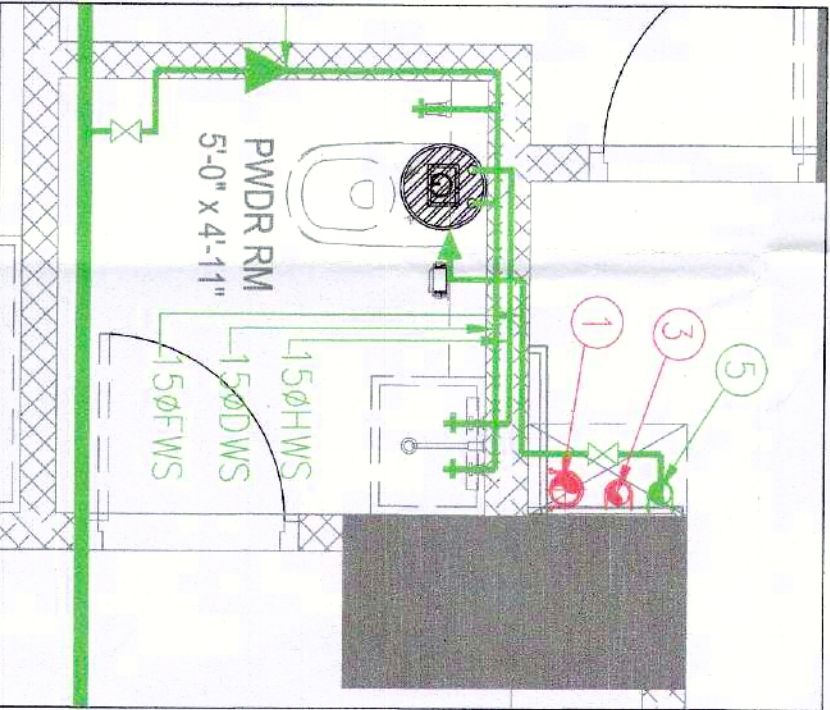

TOILET DETAIL FOR WATER
SUPPLY SYSTEM (TD-02)

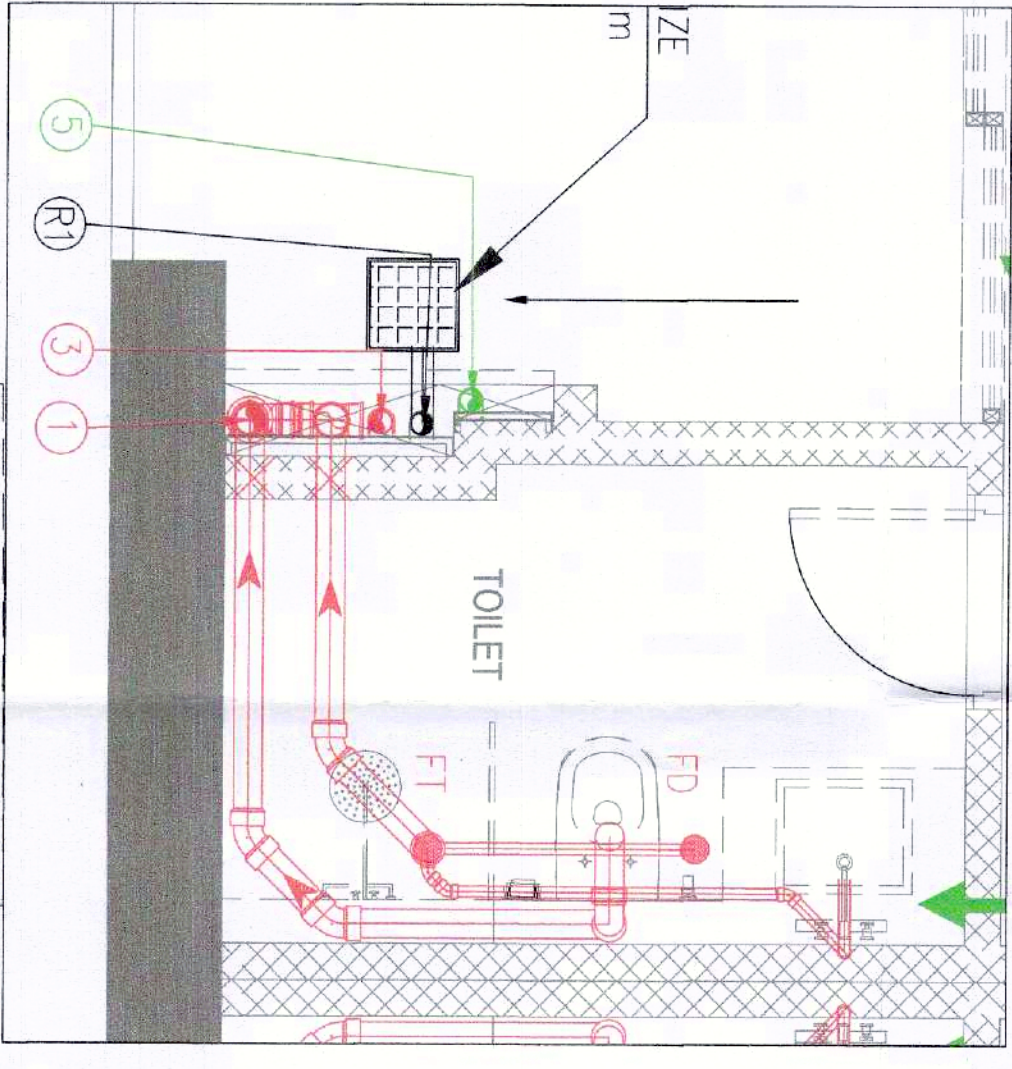

TOILET DETAIL FOR
DRAINAGE SYSTEM (TD-06)

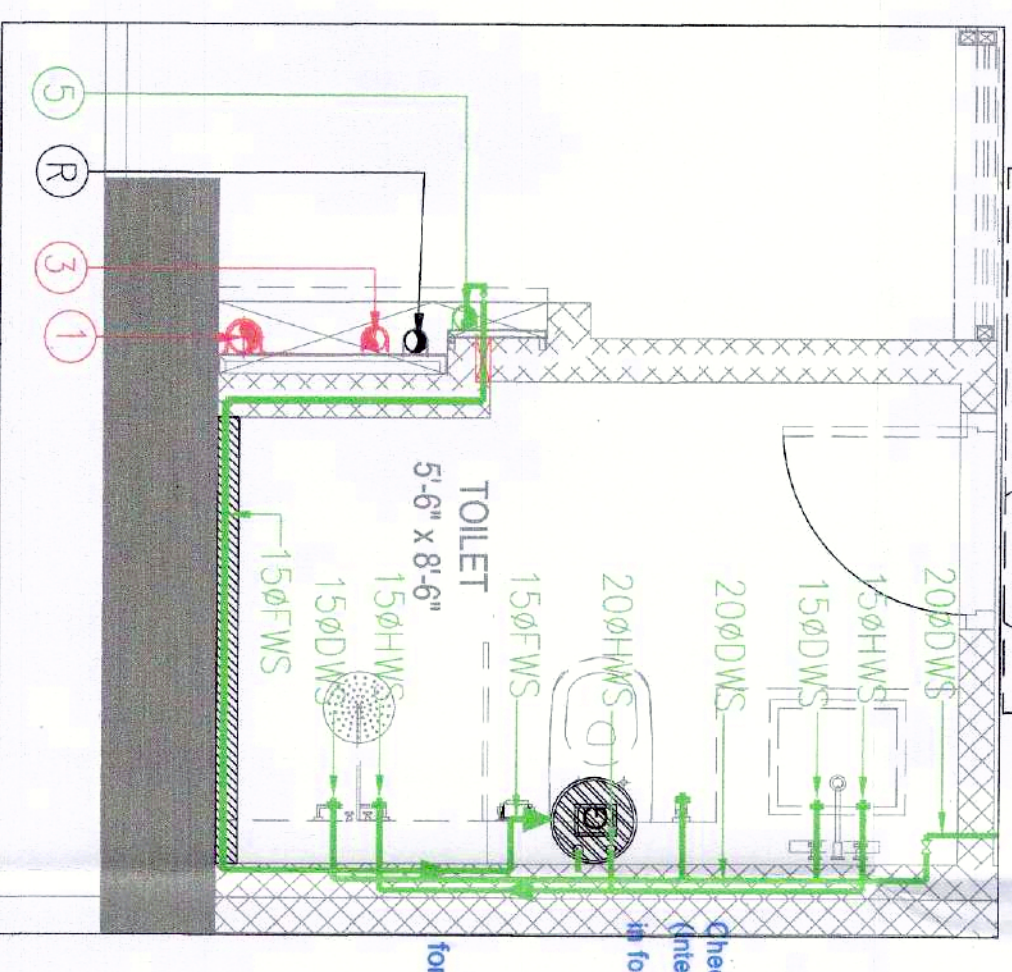

TOILET DETAIL FOR WATER
SUPPLY SYSTEM (TD-06)

Checked and found ok for Public Health
(Internal) Service only subject to comments in
forwarding letter No. 23833-23/4/11/23

Superintending Engineer (H)
for Chief Engineer

ARCHITECT'S SEAL & SIGNATURE

OWNER'S SEAL & SIGNATURE

For DLF Limited
Authorised Signatory

Scale: 1:50

Drawing No: TD-01