




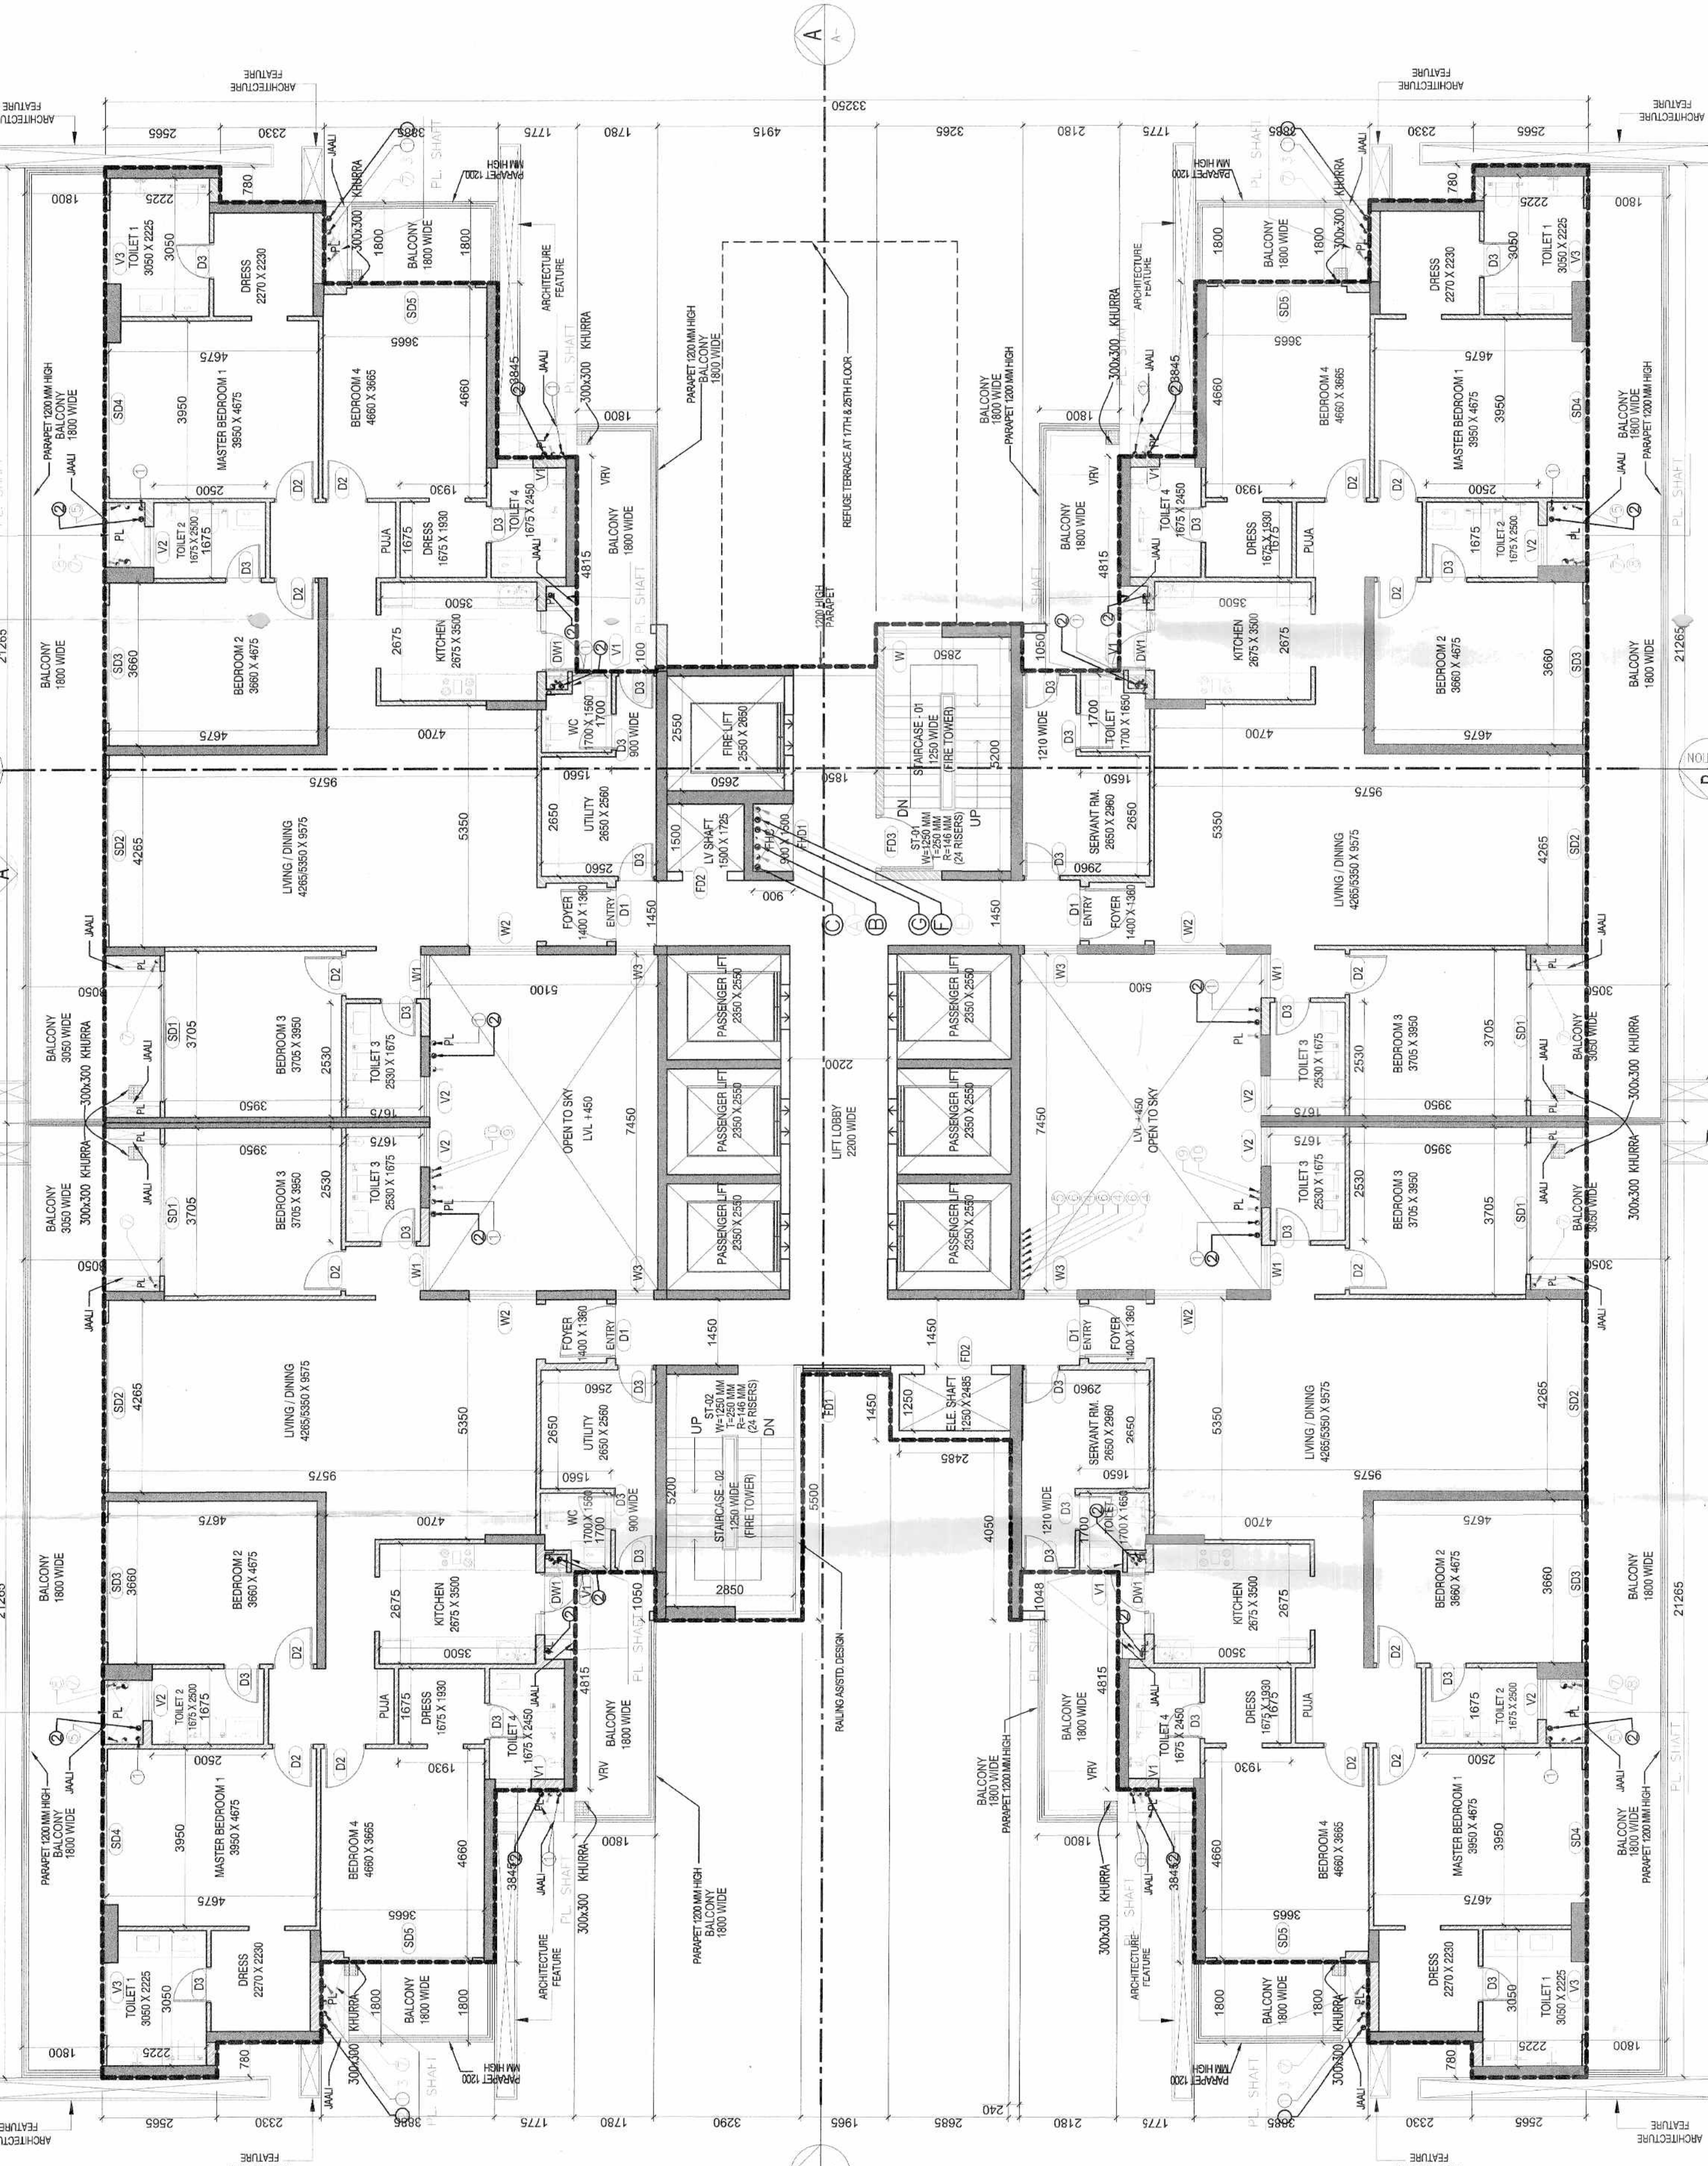

TOWER 27 - TYPICAL FLOOR PLAN (2nd to 32st excluding 17th and 25th) TOILET DETAIL-TYPICAL

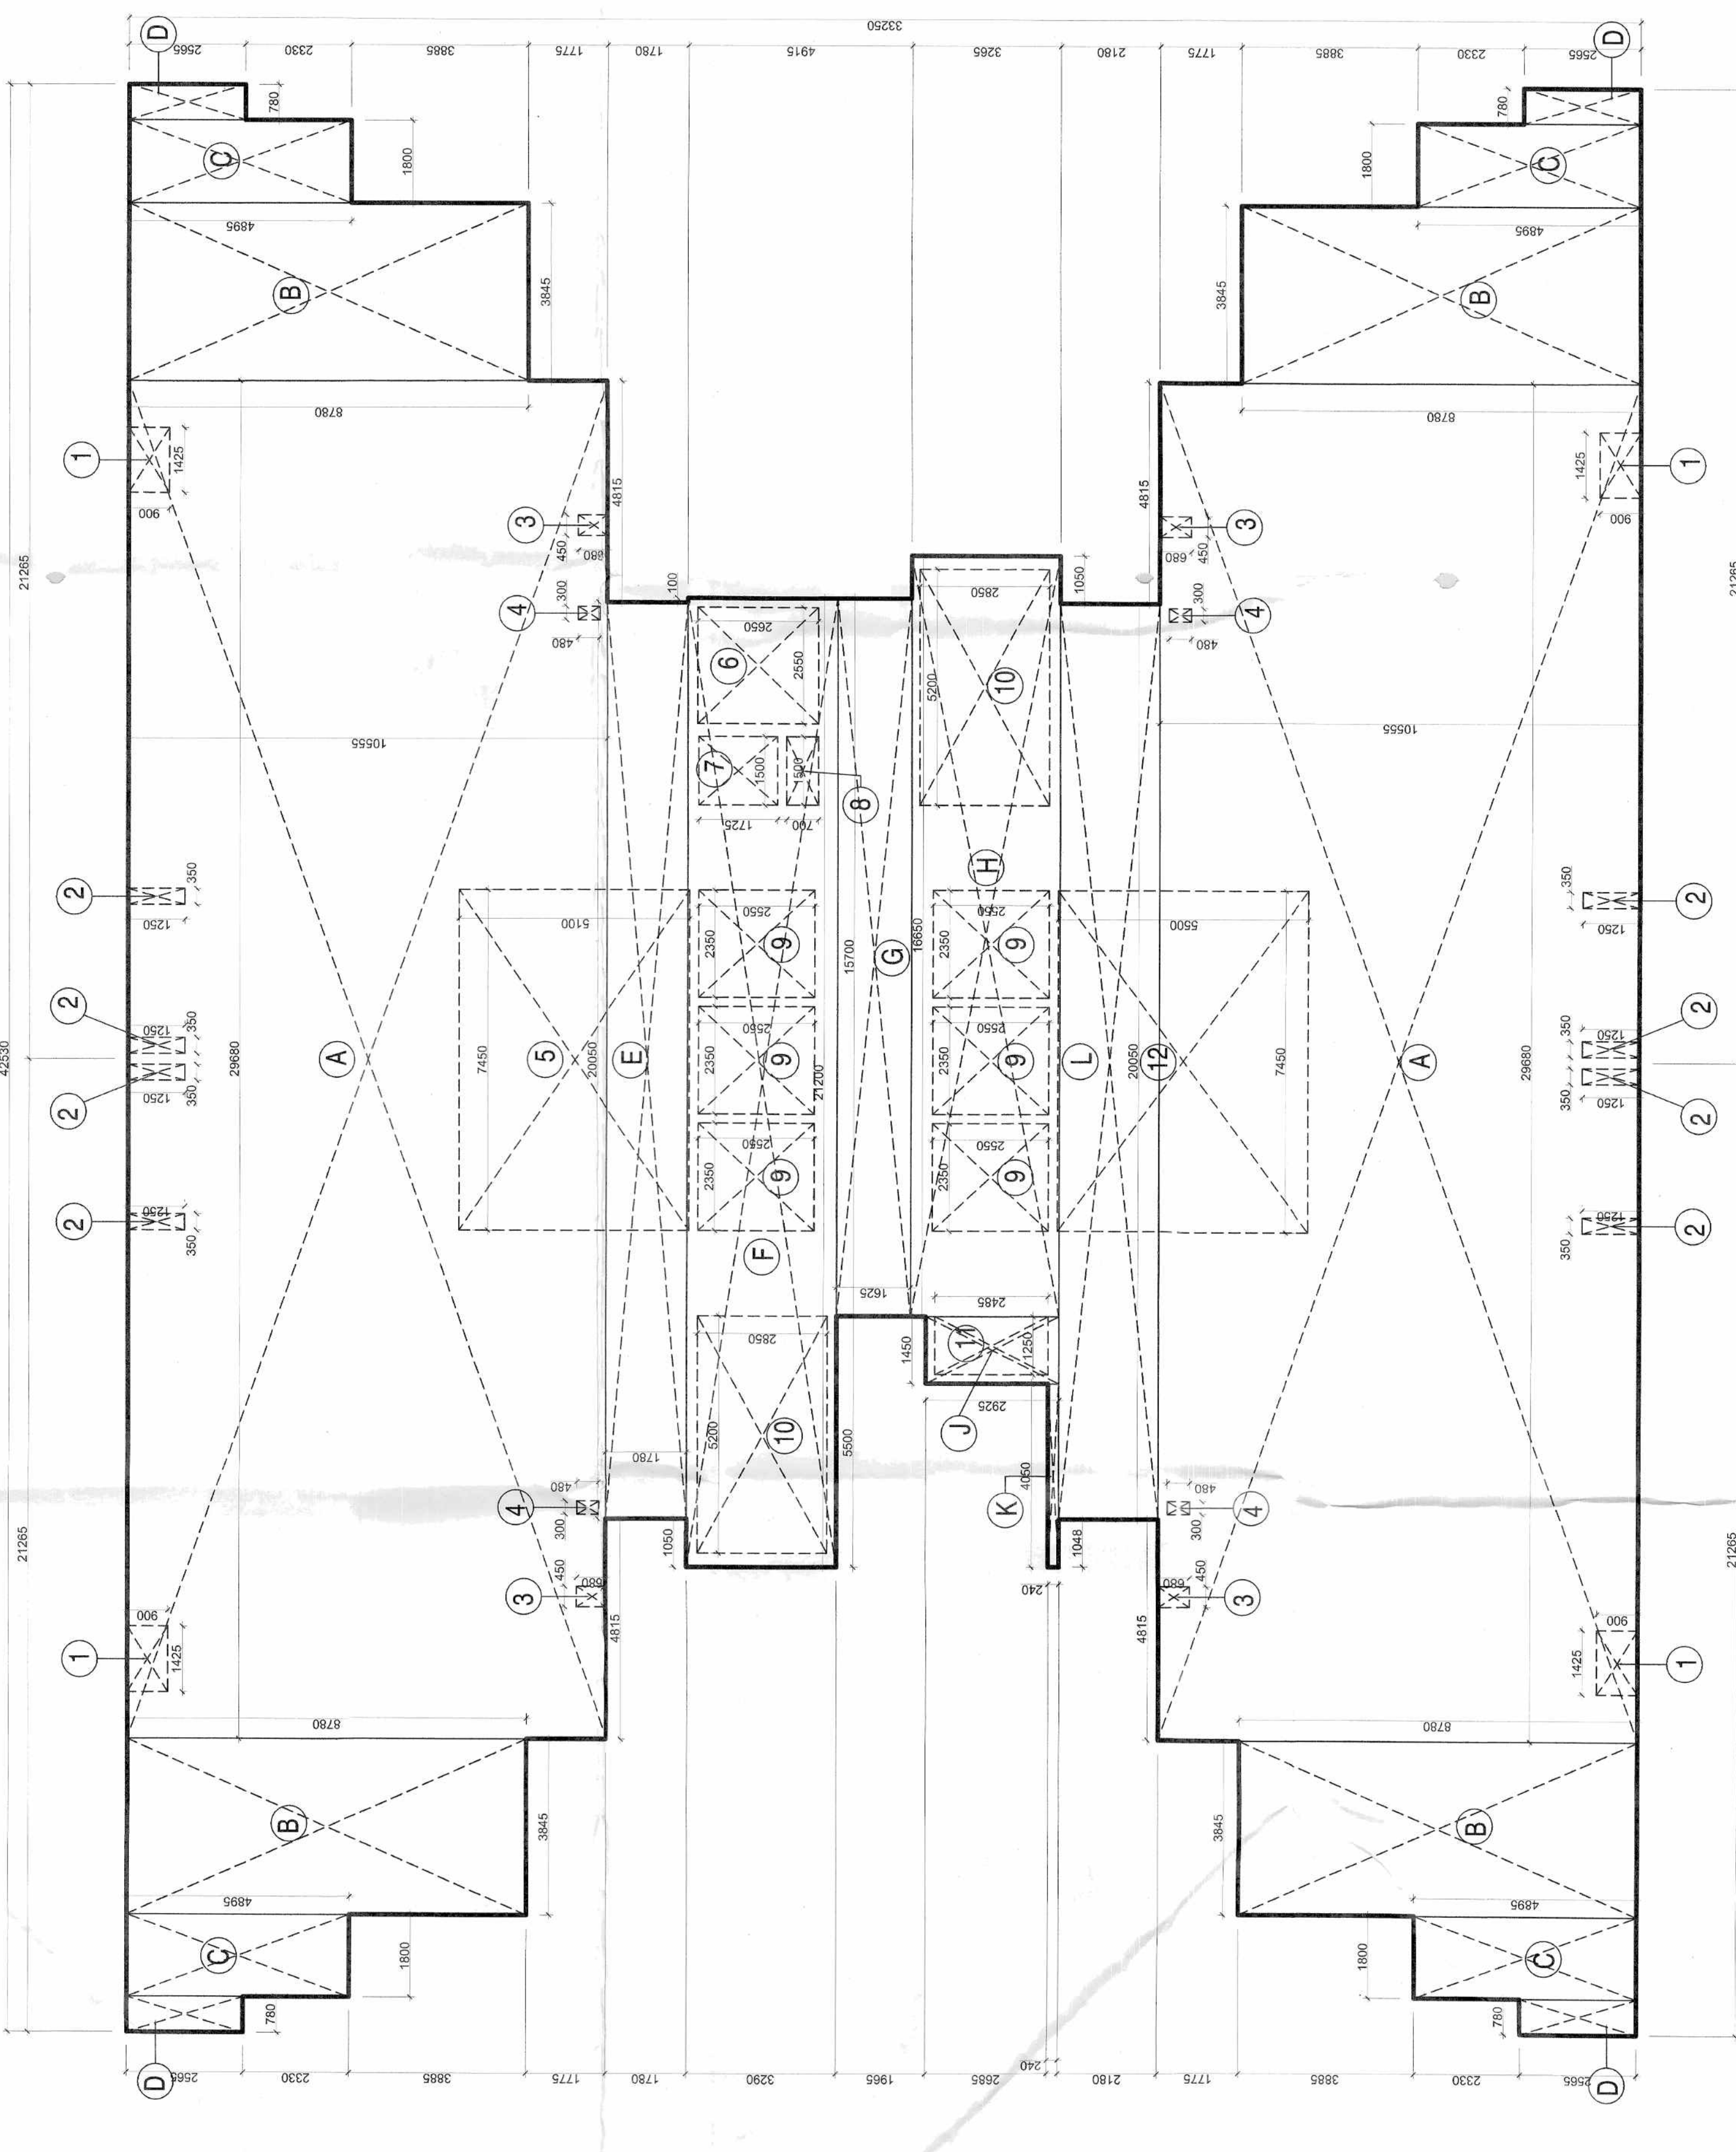

TOWER-27 TYPICAL FLOOR PLAN AREA DIAGRAM

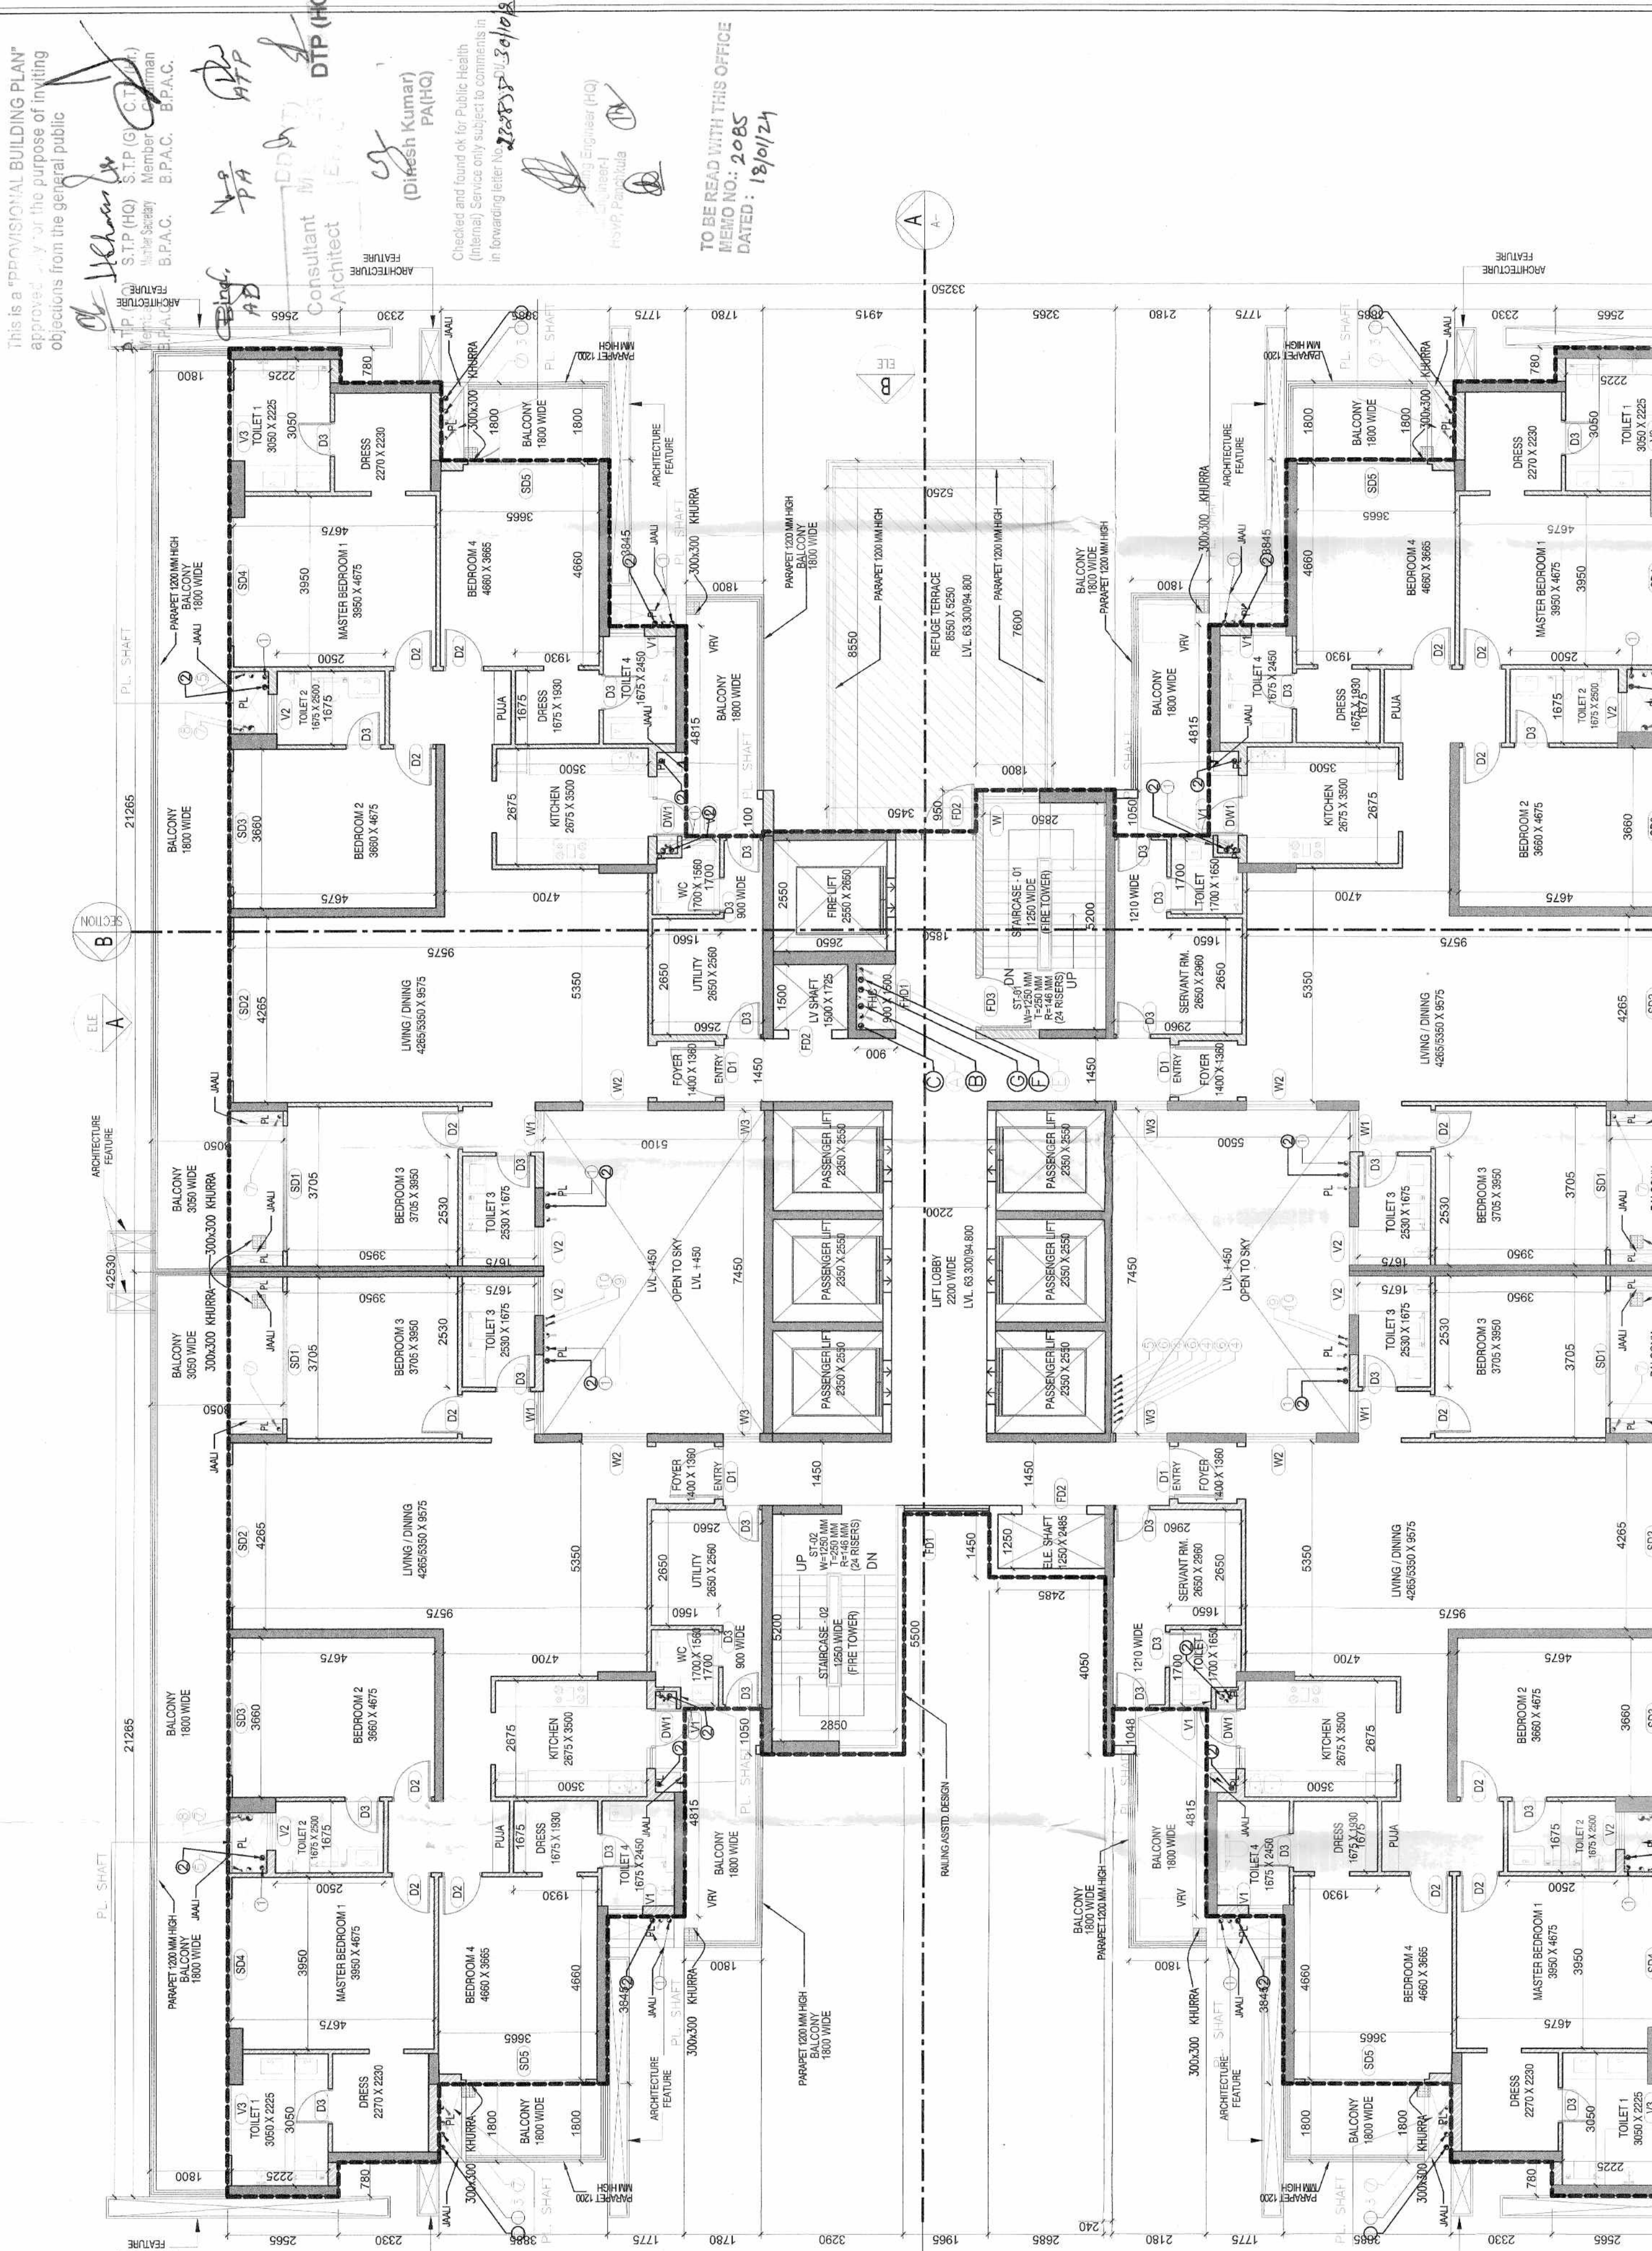

TOWER 27 - REFUGE FLOOR PLAN (17th & 25th)

DOOR WINDOW SCHEDULE - TYPICAL FLOOR (IN MM)					

REFUSE CALCULATION

