







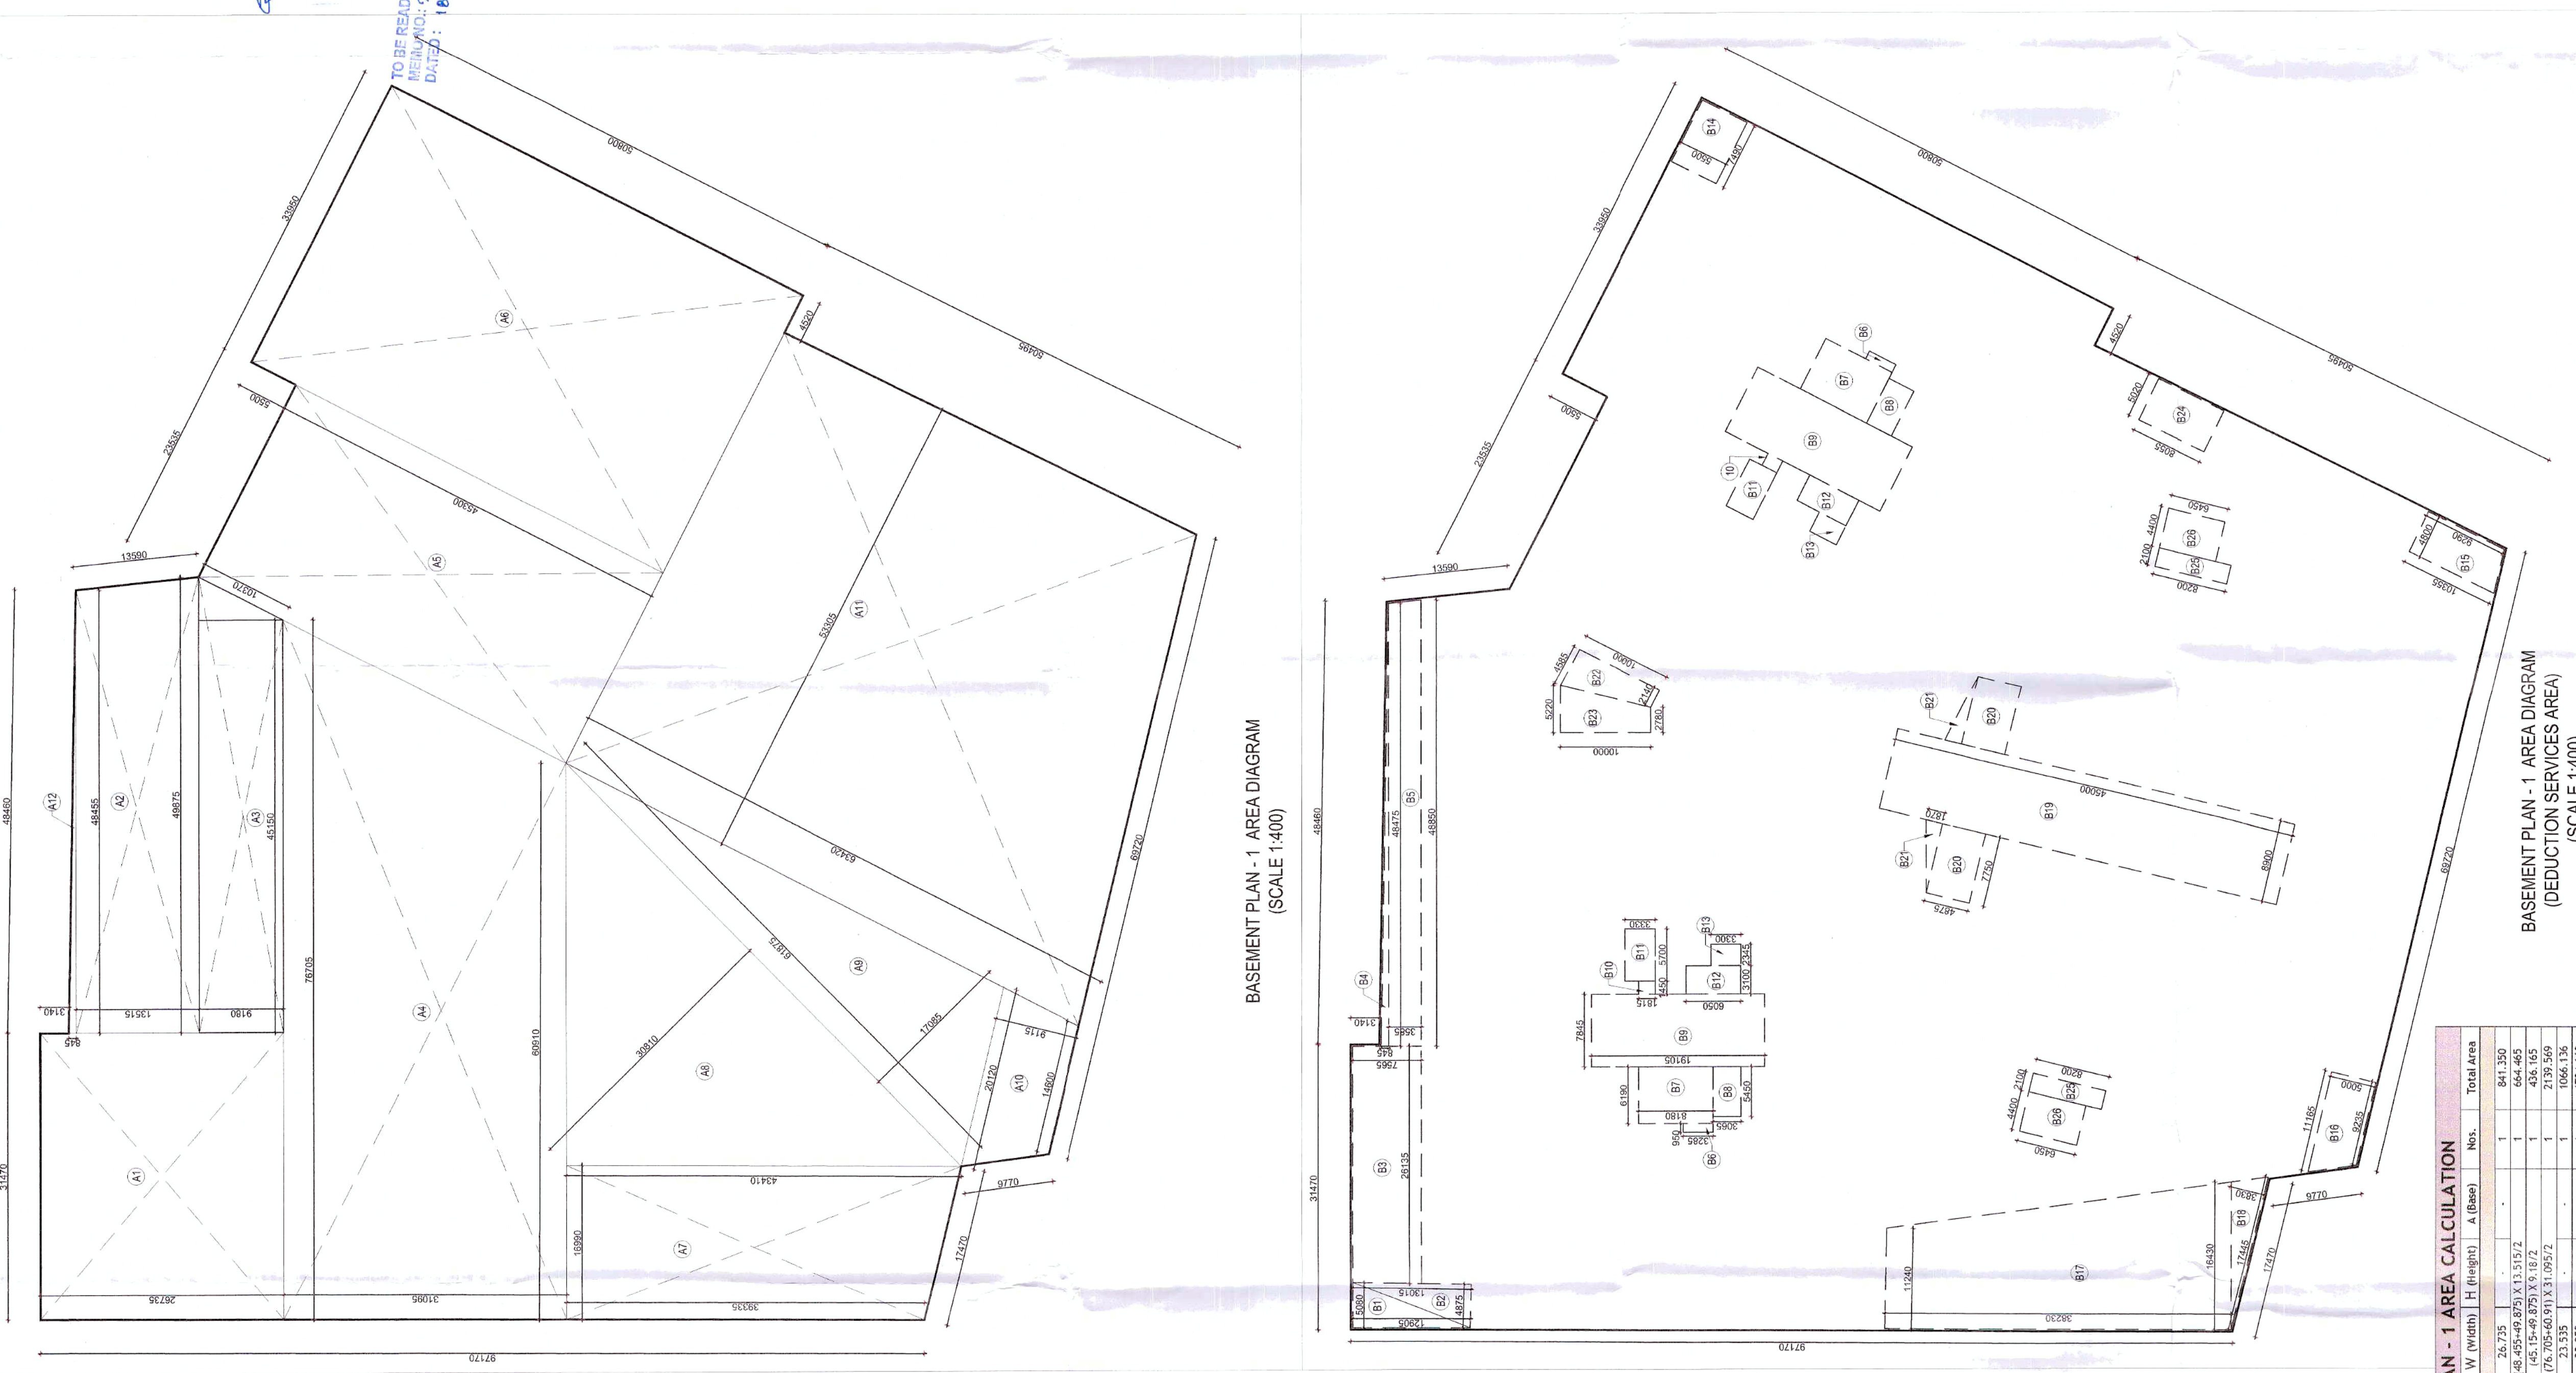

BASEMENT PLAN - 1 AREA DIAGRAM
(SCALE 1:400)





PROPOSED COVERED AREA ON BASEMENT PLAN - 1	BASEMENT PLAN - 1 AREA DETAIL
Basement Area (A) -	12271.84
Basement Services (B) -	2391.52
Parking Area	9880.33
Total ECS Proposed@32	308.8 (ECS)
Total ECS Provided BASEMENT 1	280.00
BASEMENT PLAN - 1	NO OF BAYS

9880.33	308.8 (ECS)	32.00
9880.33	308.8 (ECS)	32.00

BASEMENT PLAN - 1
LEVEL - 4800

TOTAL NO. OF SINGLE CARS PROVIDED = 280
TOTAL NO. OF BACK TO BACK CARS = 28

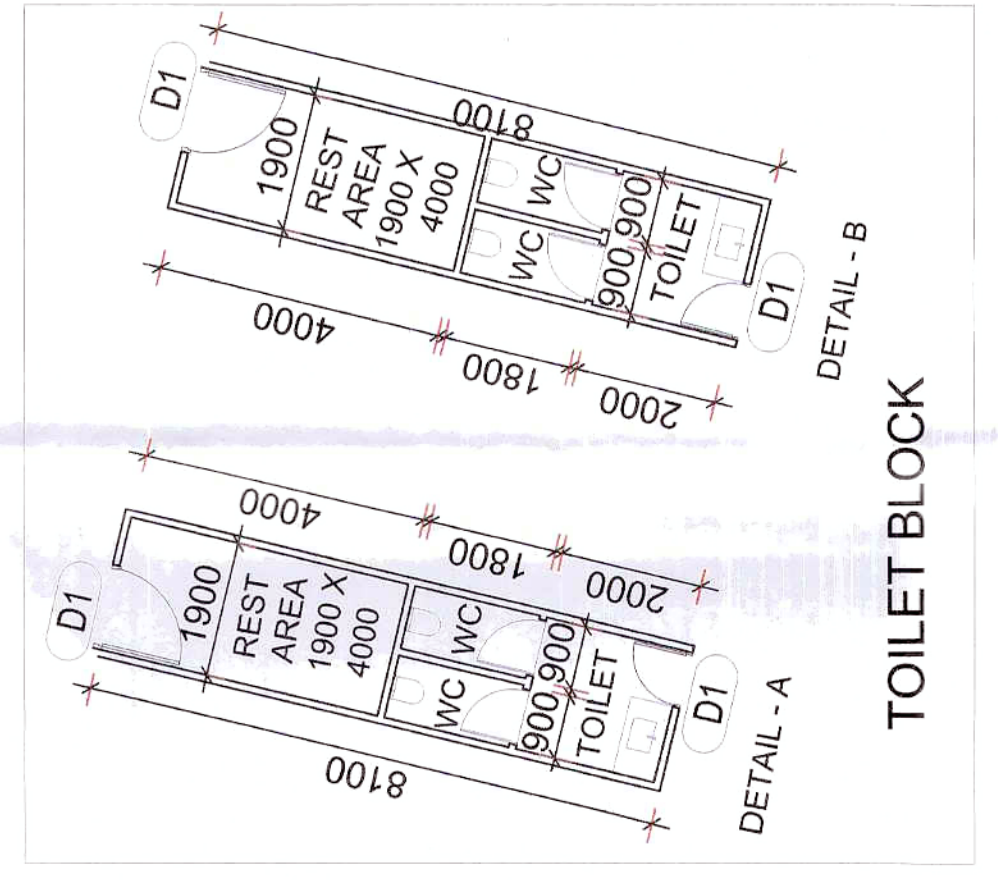

TOILET BLOCK

NOTES: -
1. BACK TO BACK PARKING FOR SINGLE UNIT OWNER IS NOT COUNTED IN NO. OF PARKING.