



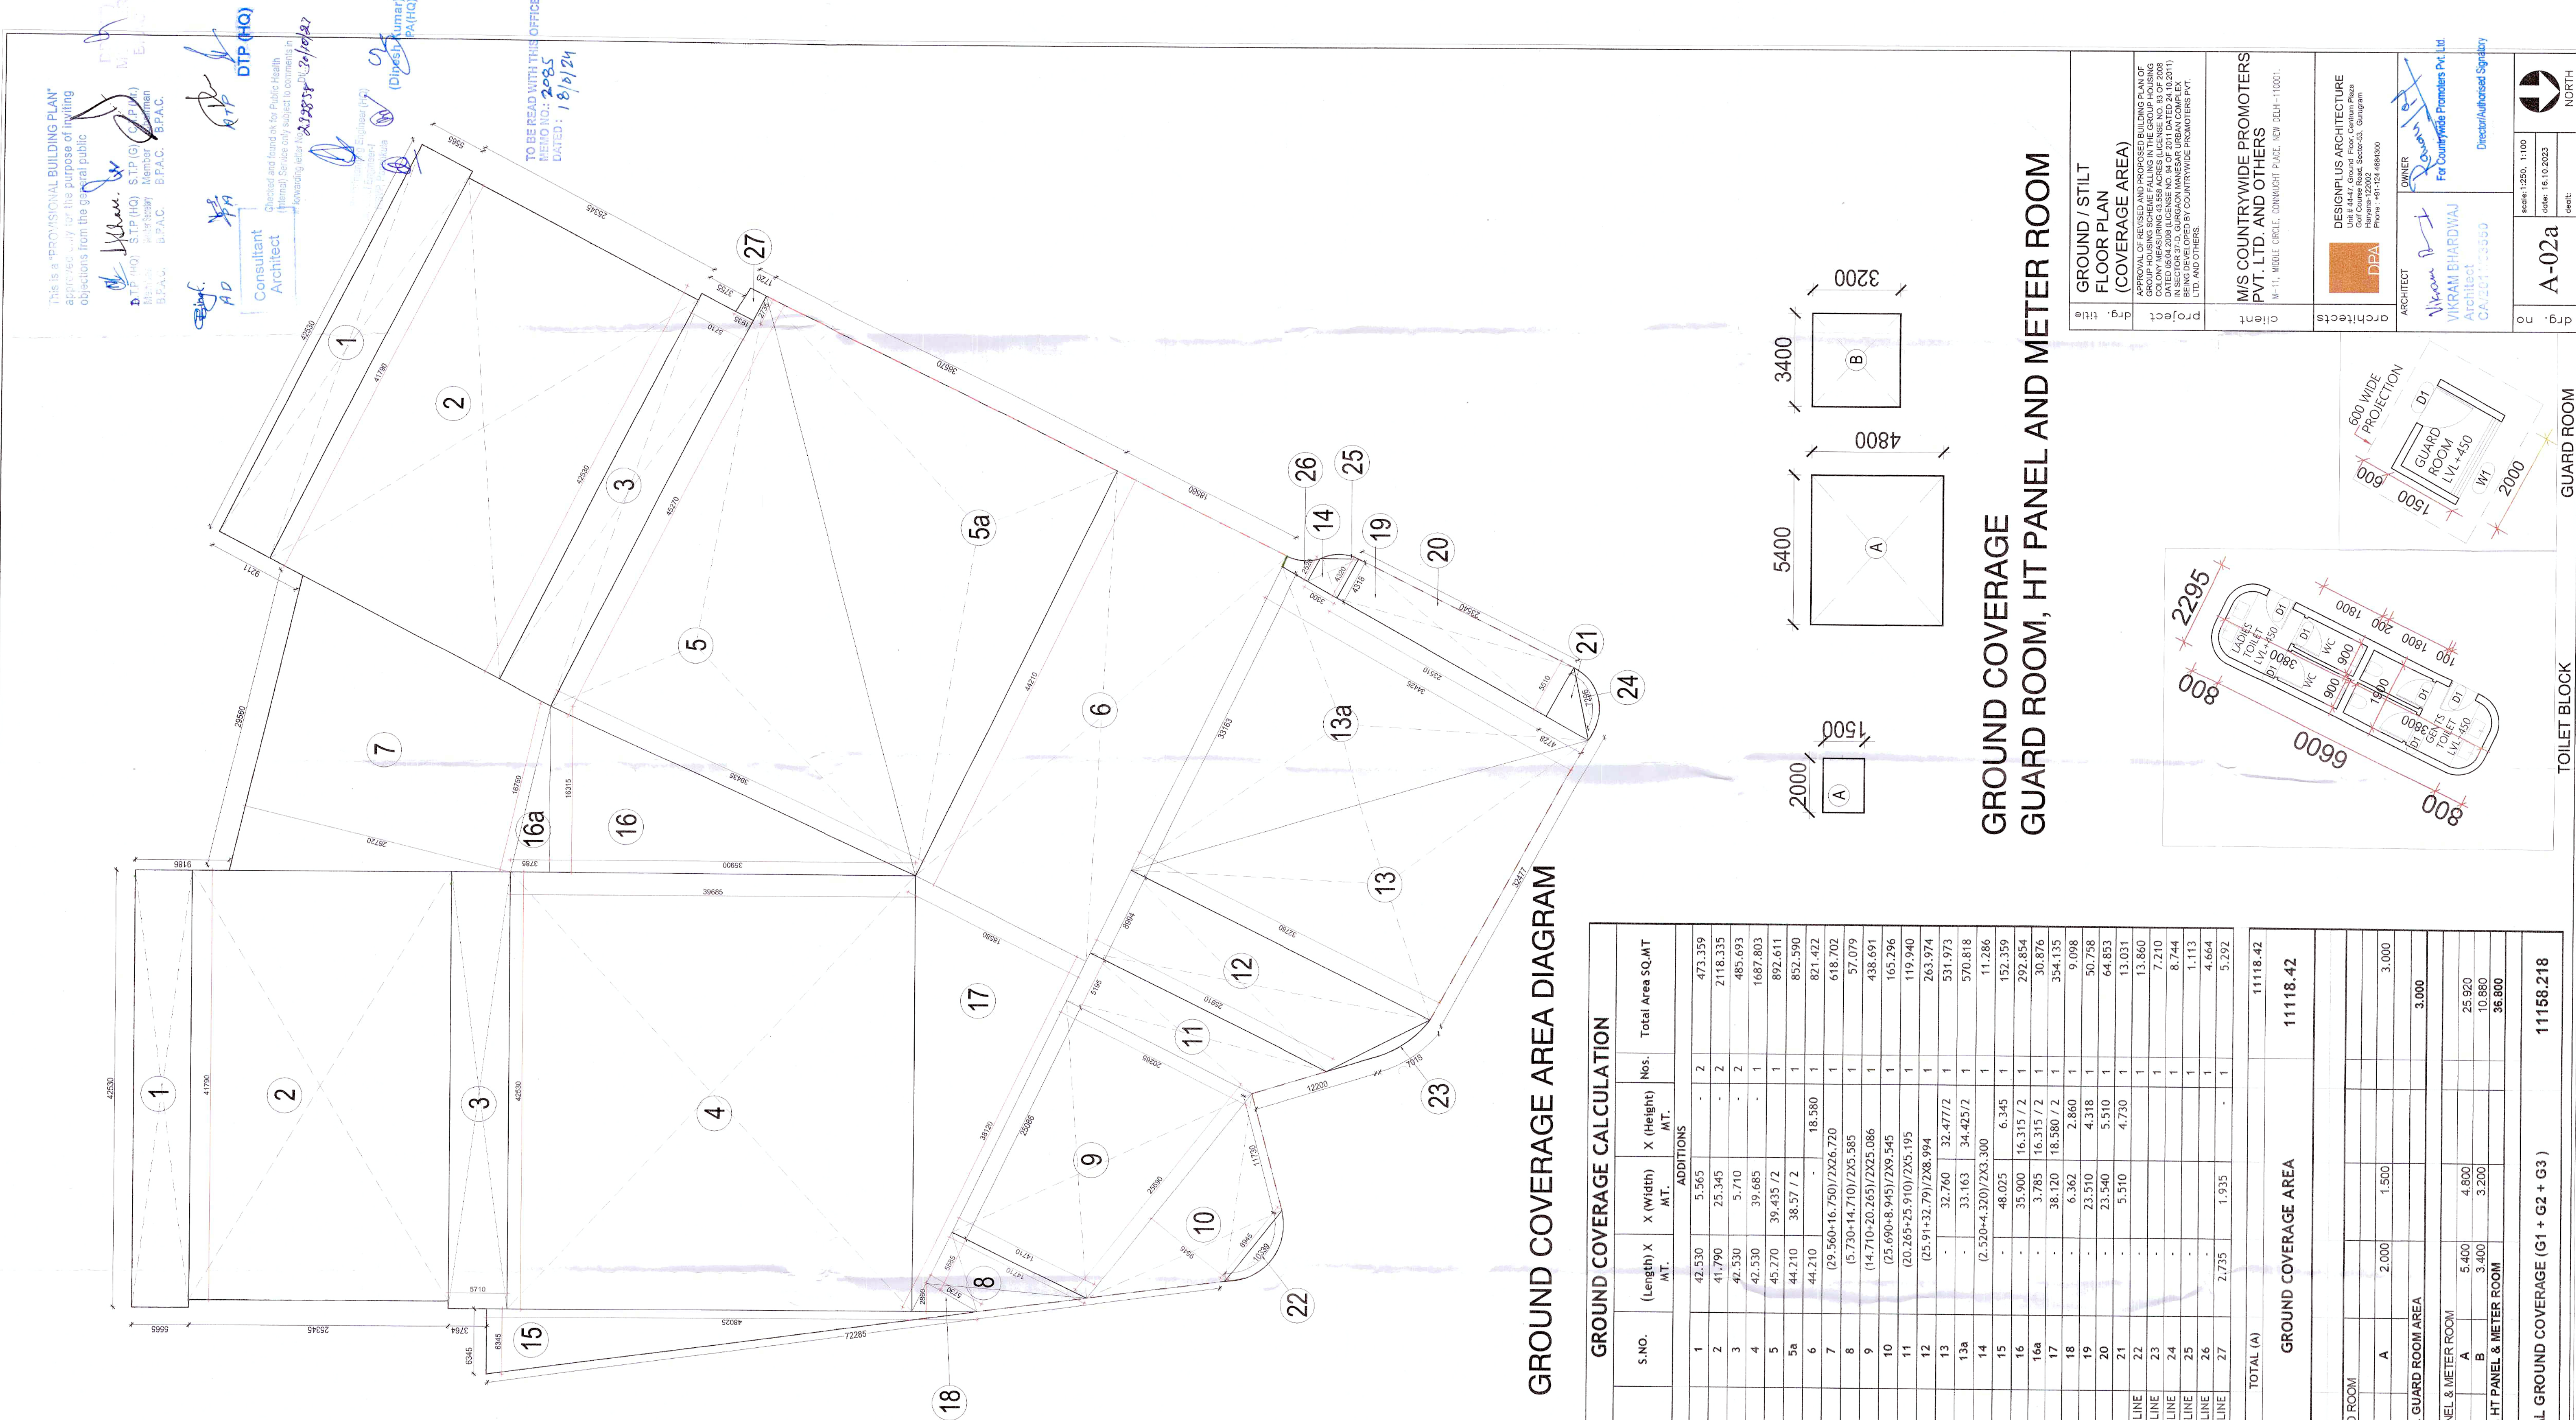

GROUND COVERAGE CALCULATION					
S.No.	(Length) X MT.	X (Width) MT.	X (Height) MT.	Nos.	Total Area SQ.MT
2	41.790	25.345	-	2	2118.335
3	42.530	5.710	-	2	485.693
4	42.530	39.685	-	1	1687.803
5	45.270	39.435 / 2	-	1	892.611
5a	44.210	38.37 / 2	-	1	852.590
6	44.210	-	18.380	1	821.422

GROUND COVERAGE AREA	
GUARD ROOM	3,000

GROUND / STILT FLOOR PLAN (COVERED AREA)

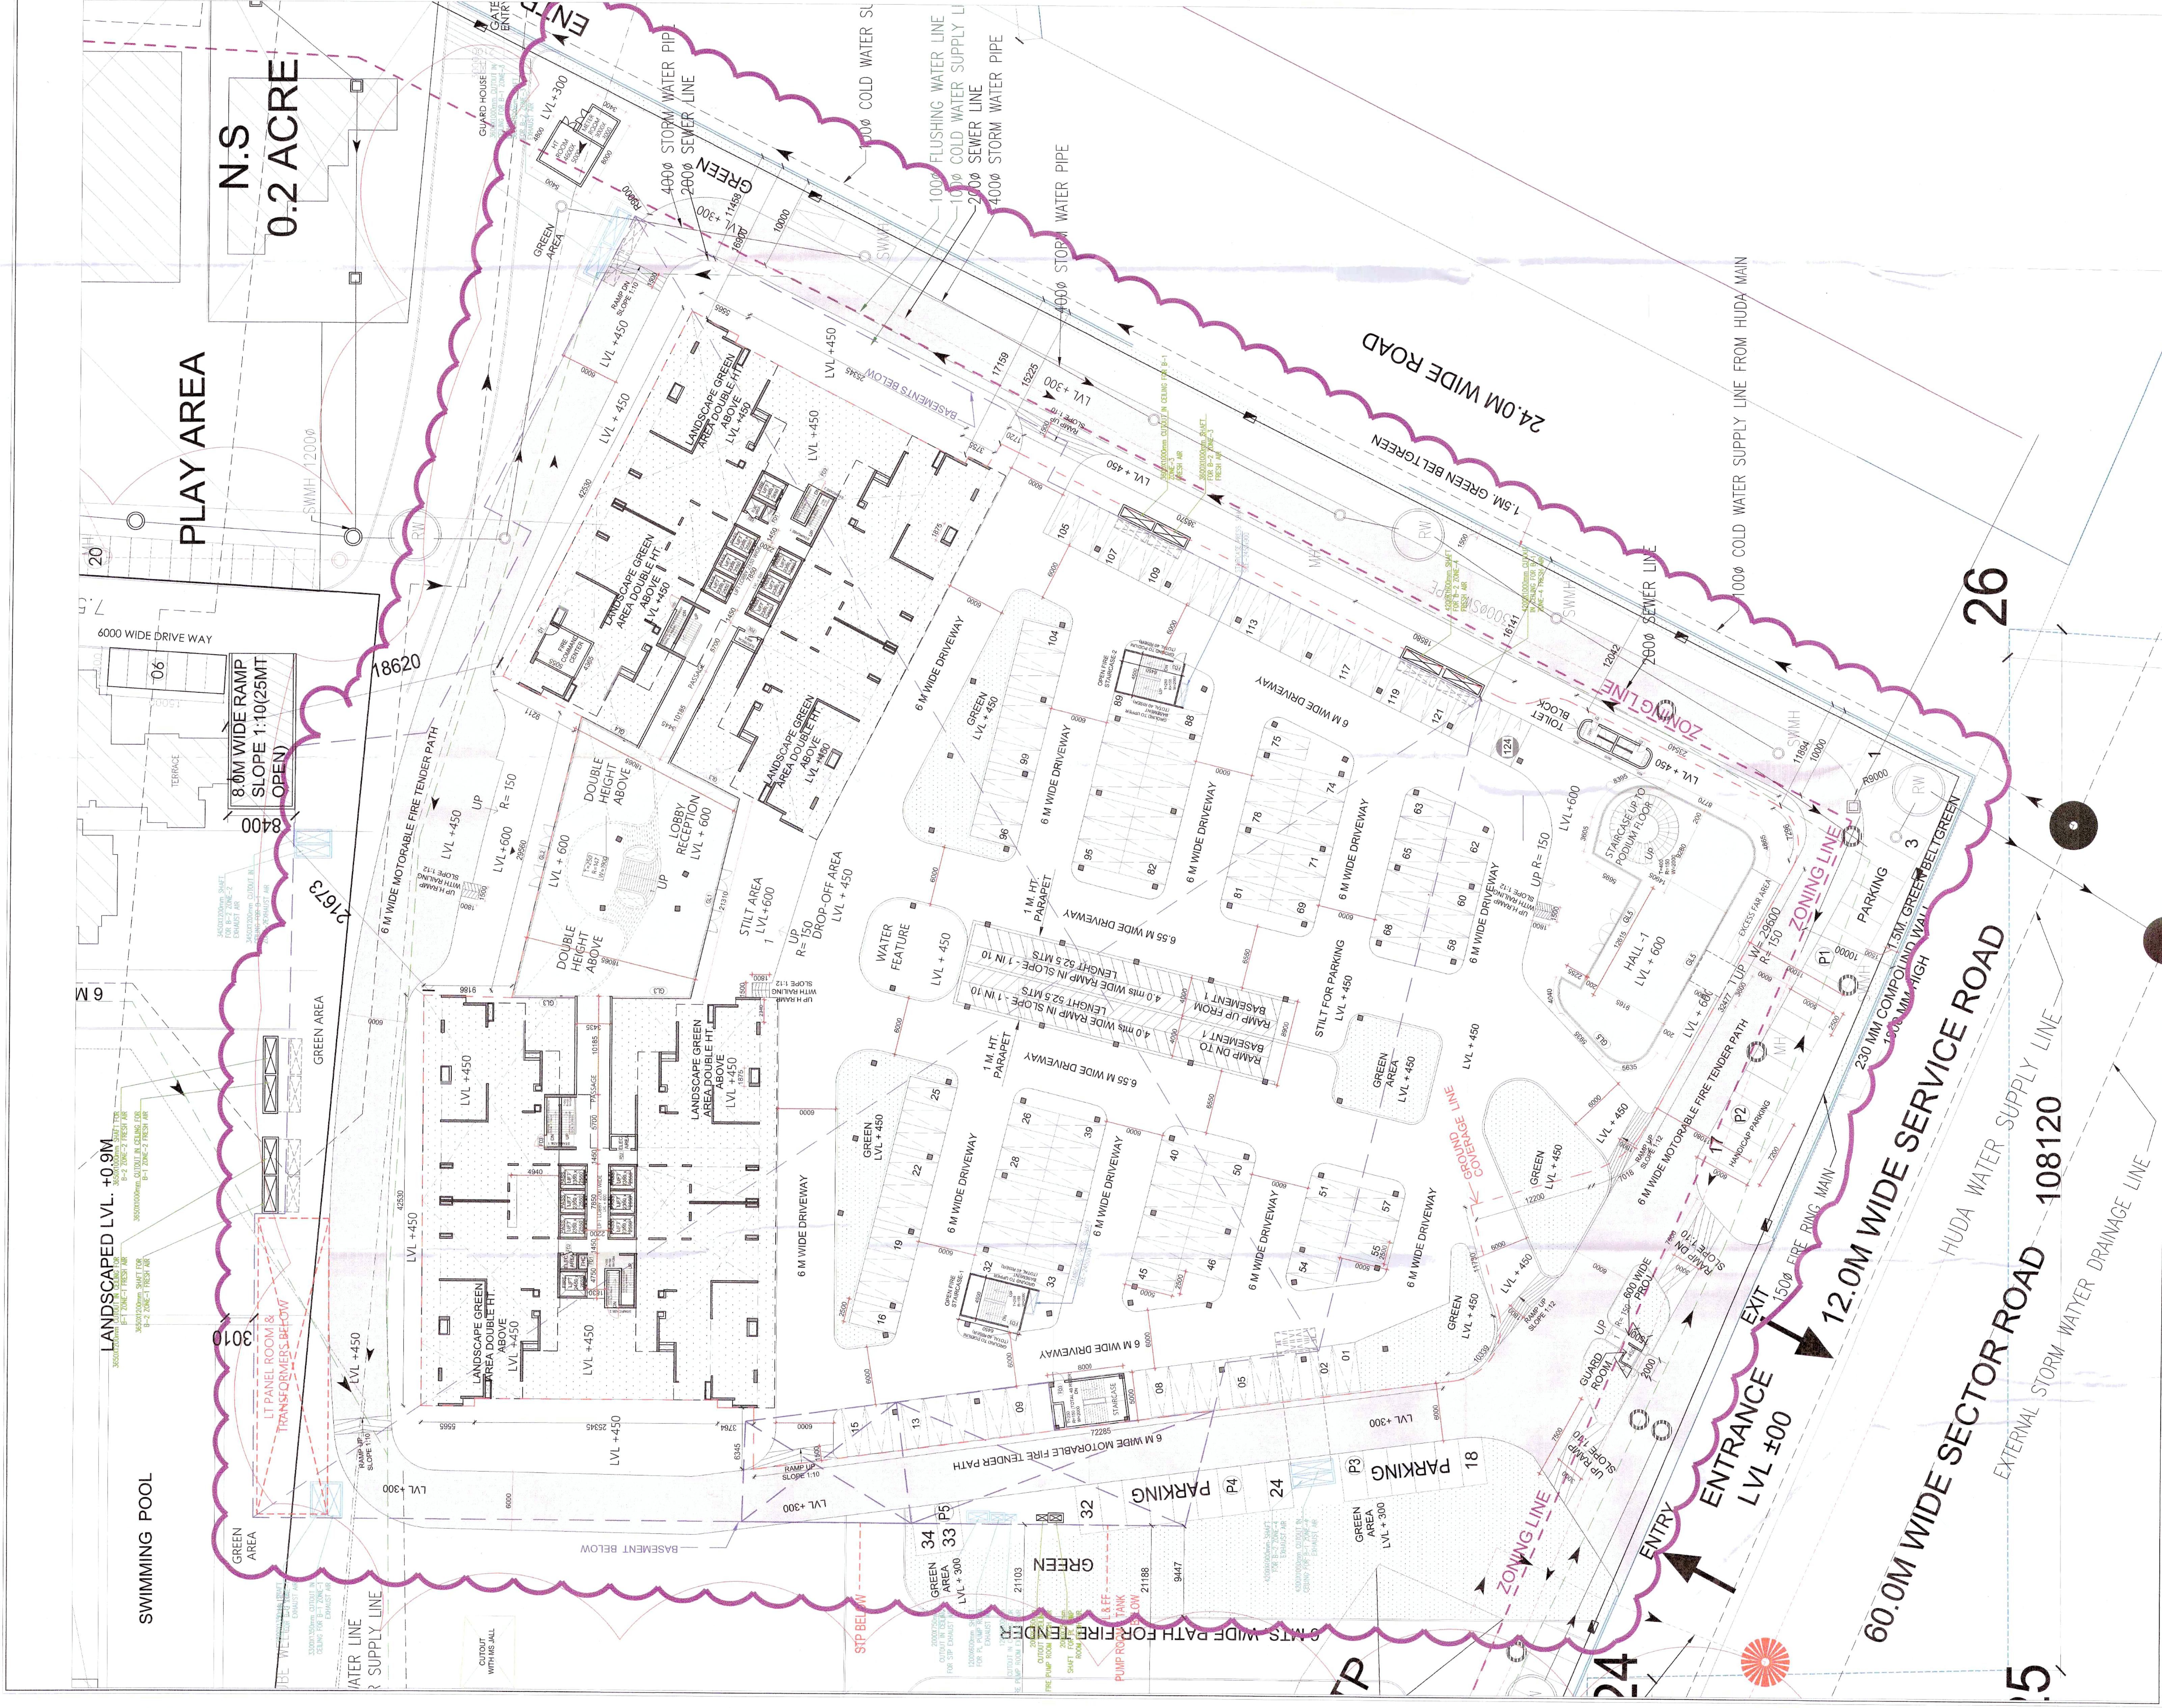