



This is a PROVISIONAL BUILDING PLAN
It is for the purpose of showing
the general layout of the building
and is not to be used for any
other purpose without the consent
of the Architect.
Date: 18/01/24
To be read with this office
drawing: 2065
18/01/24

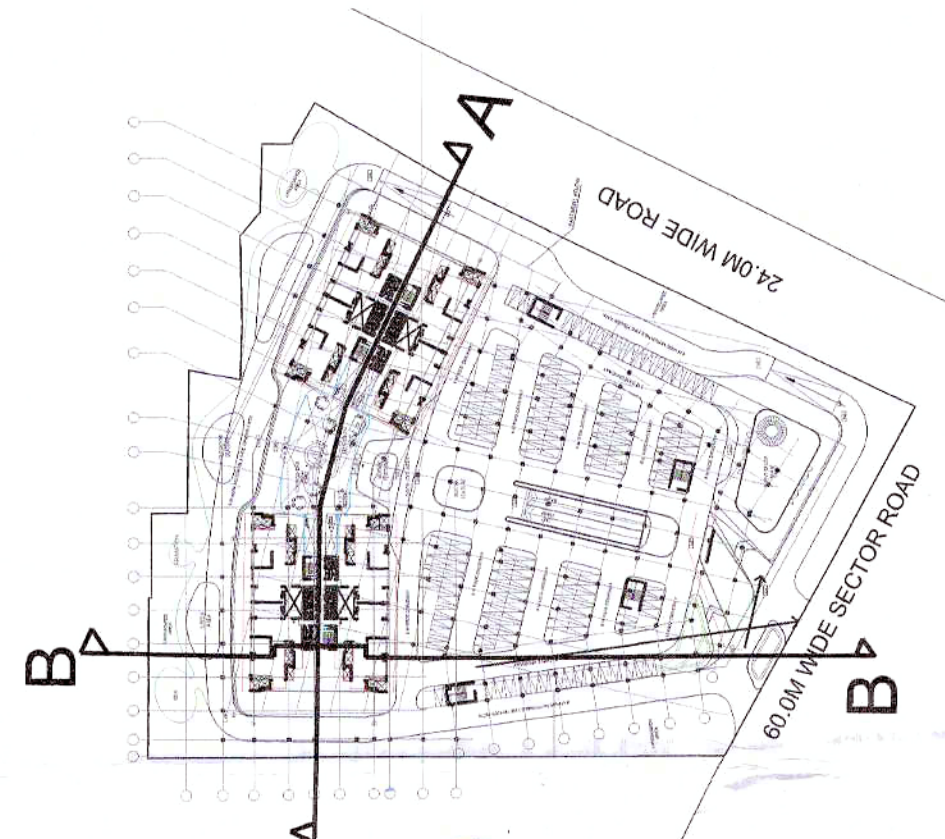

KEYPLAN

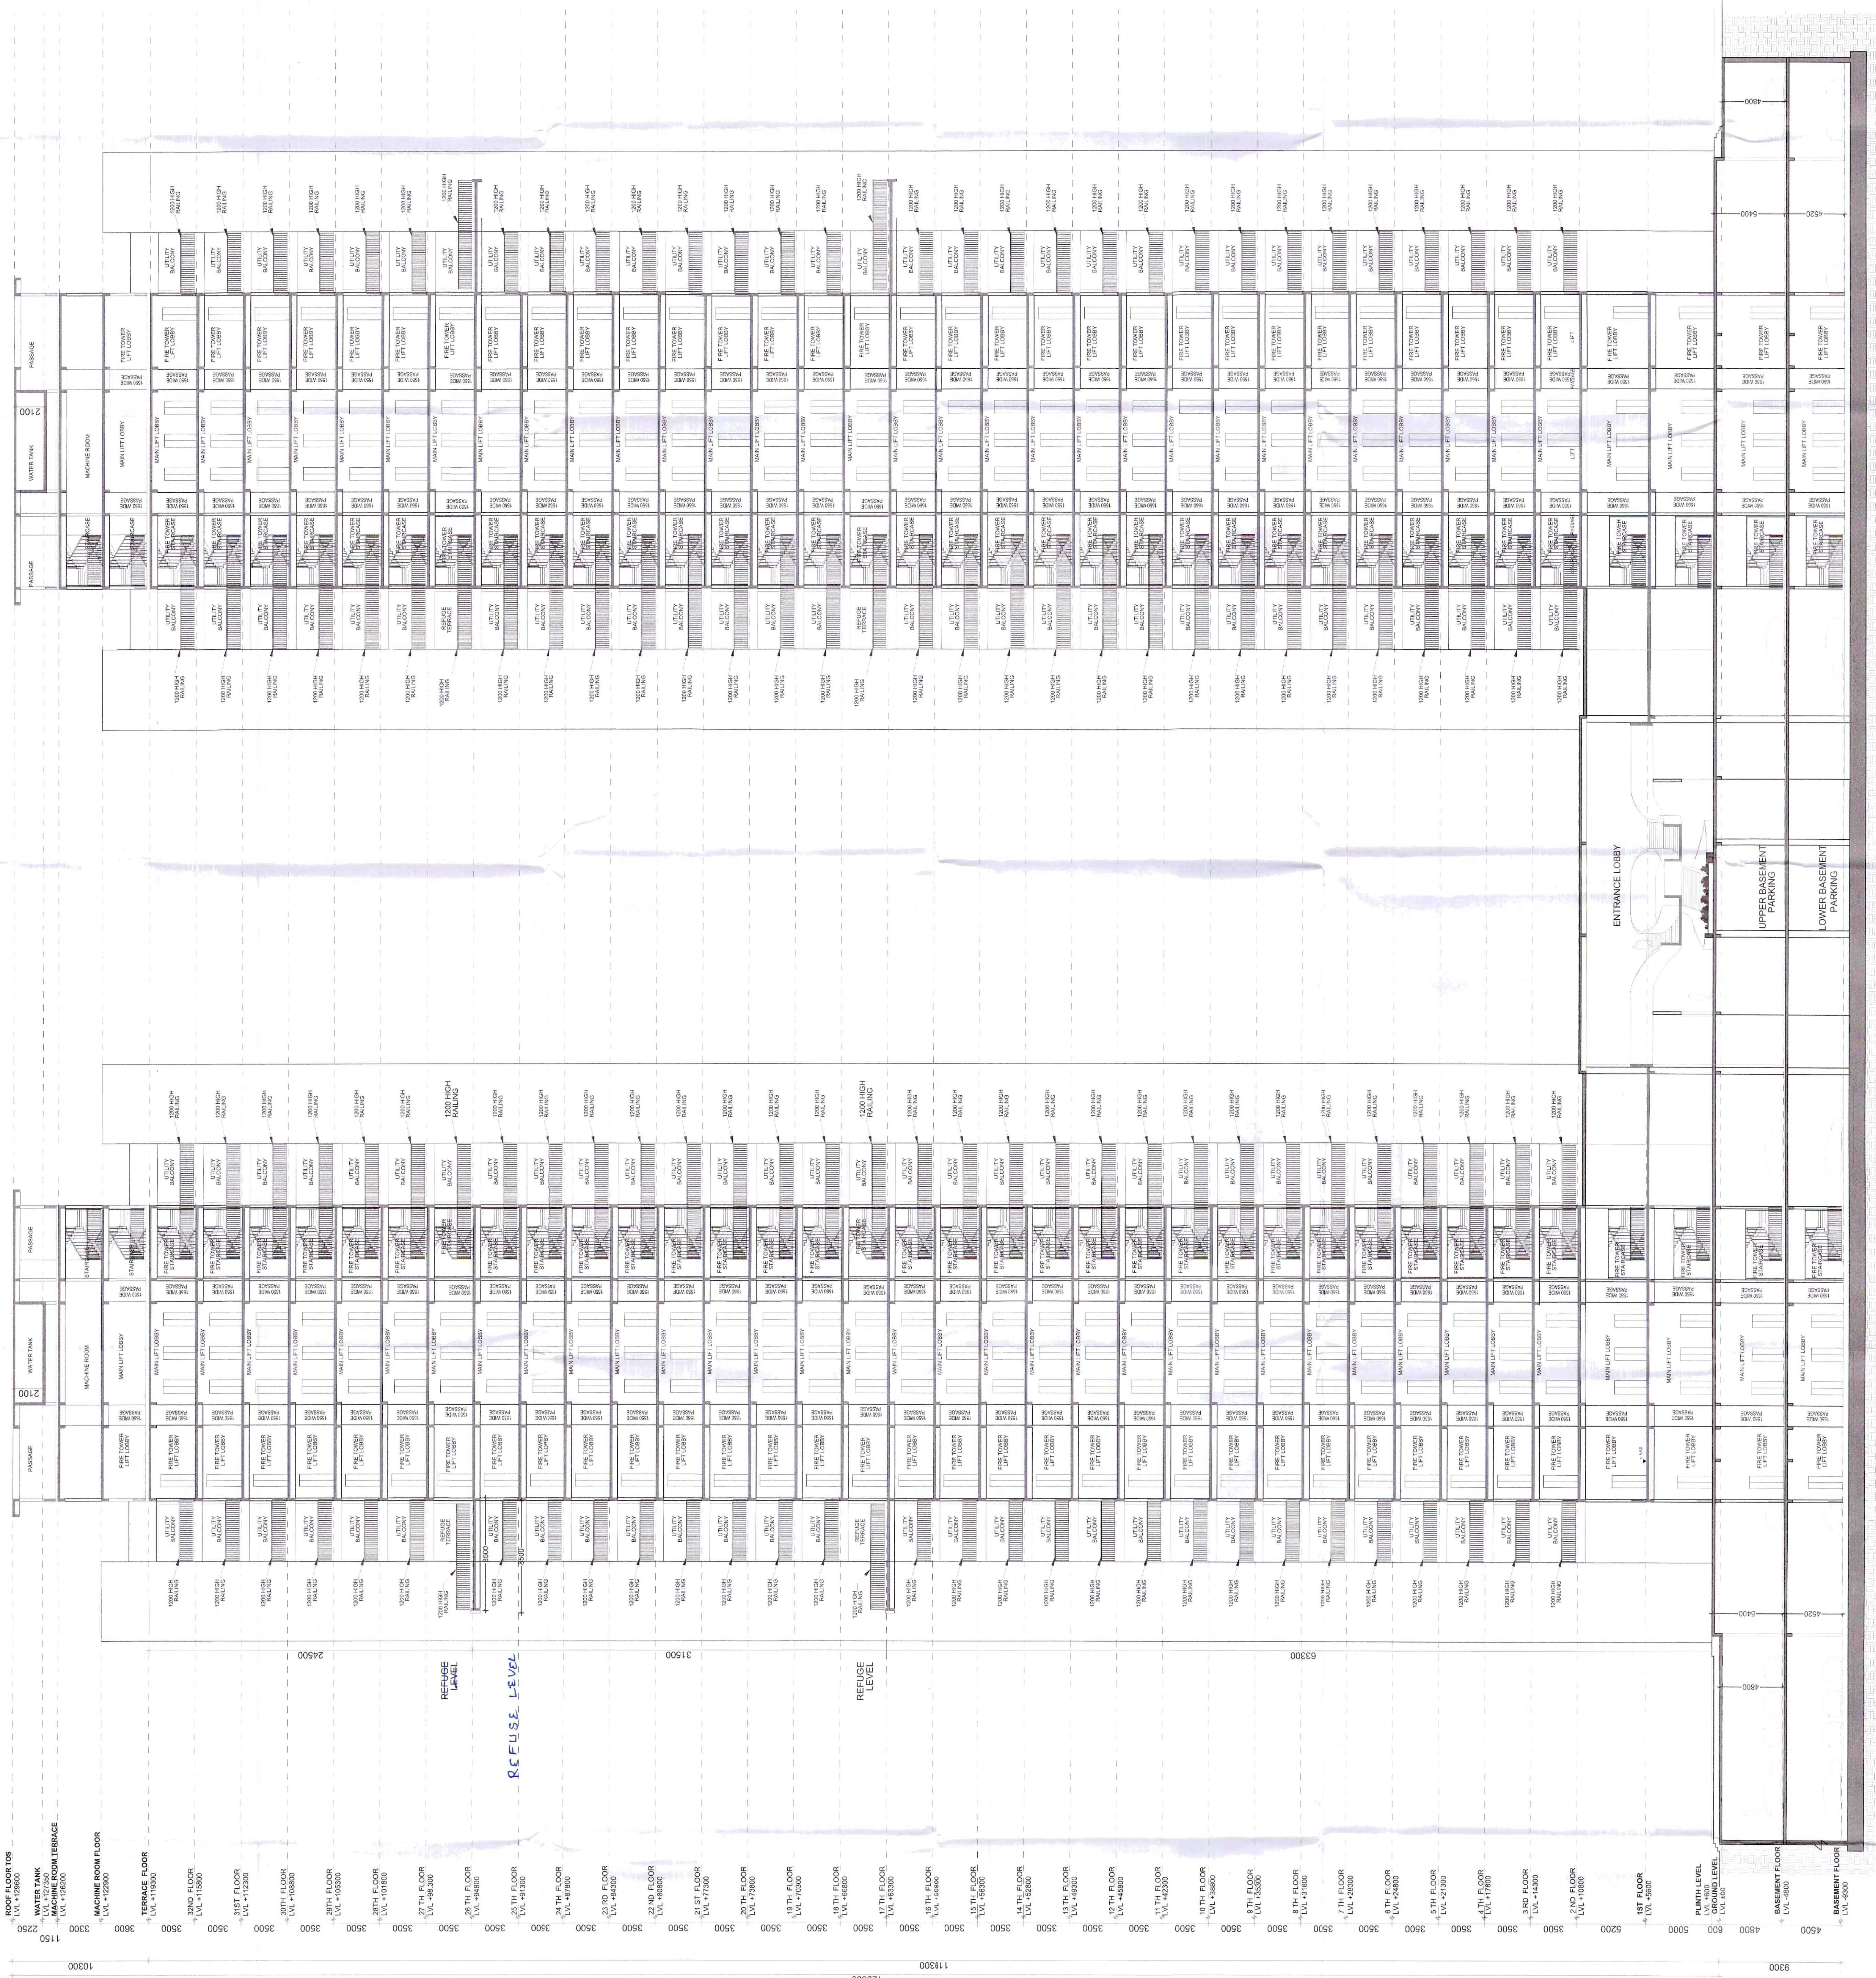

SECTION - A-A

