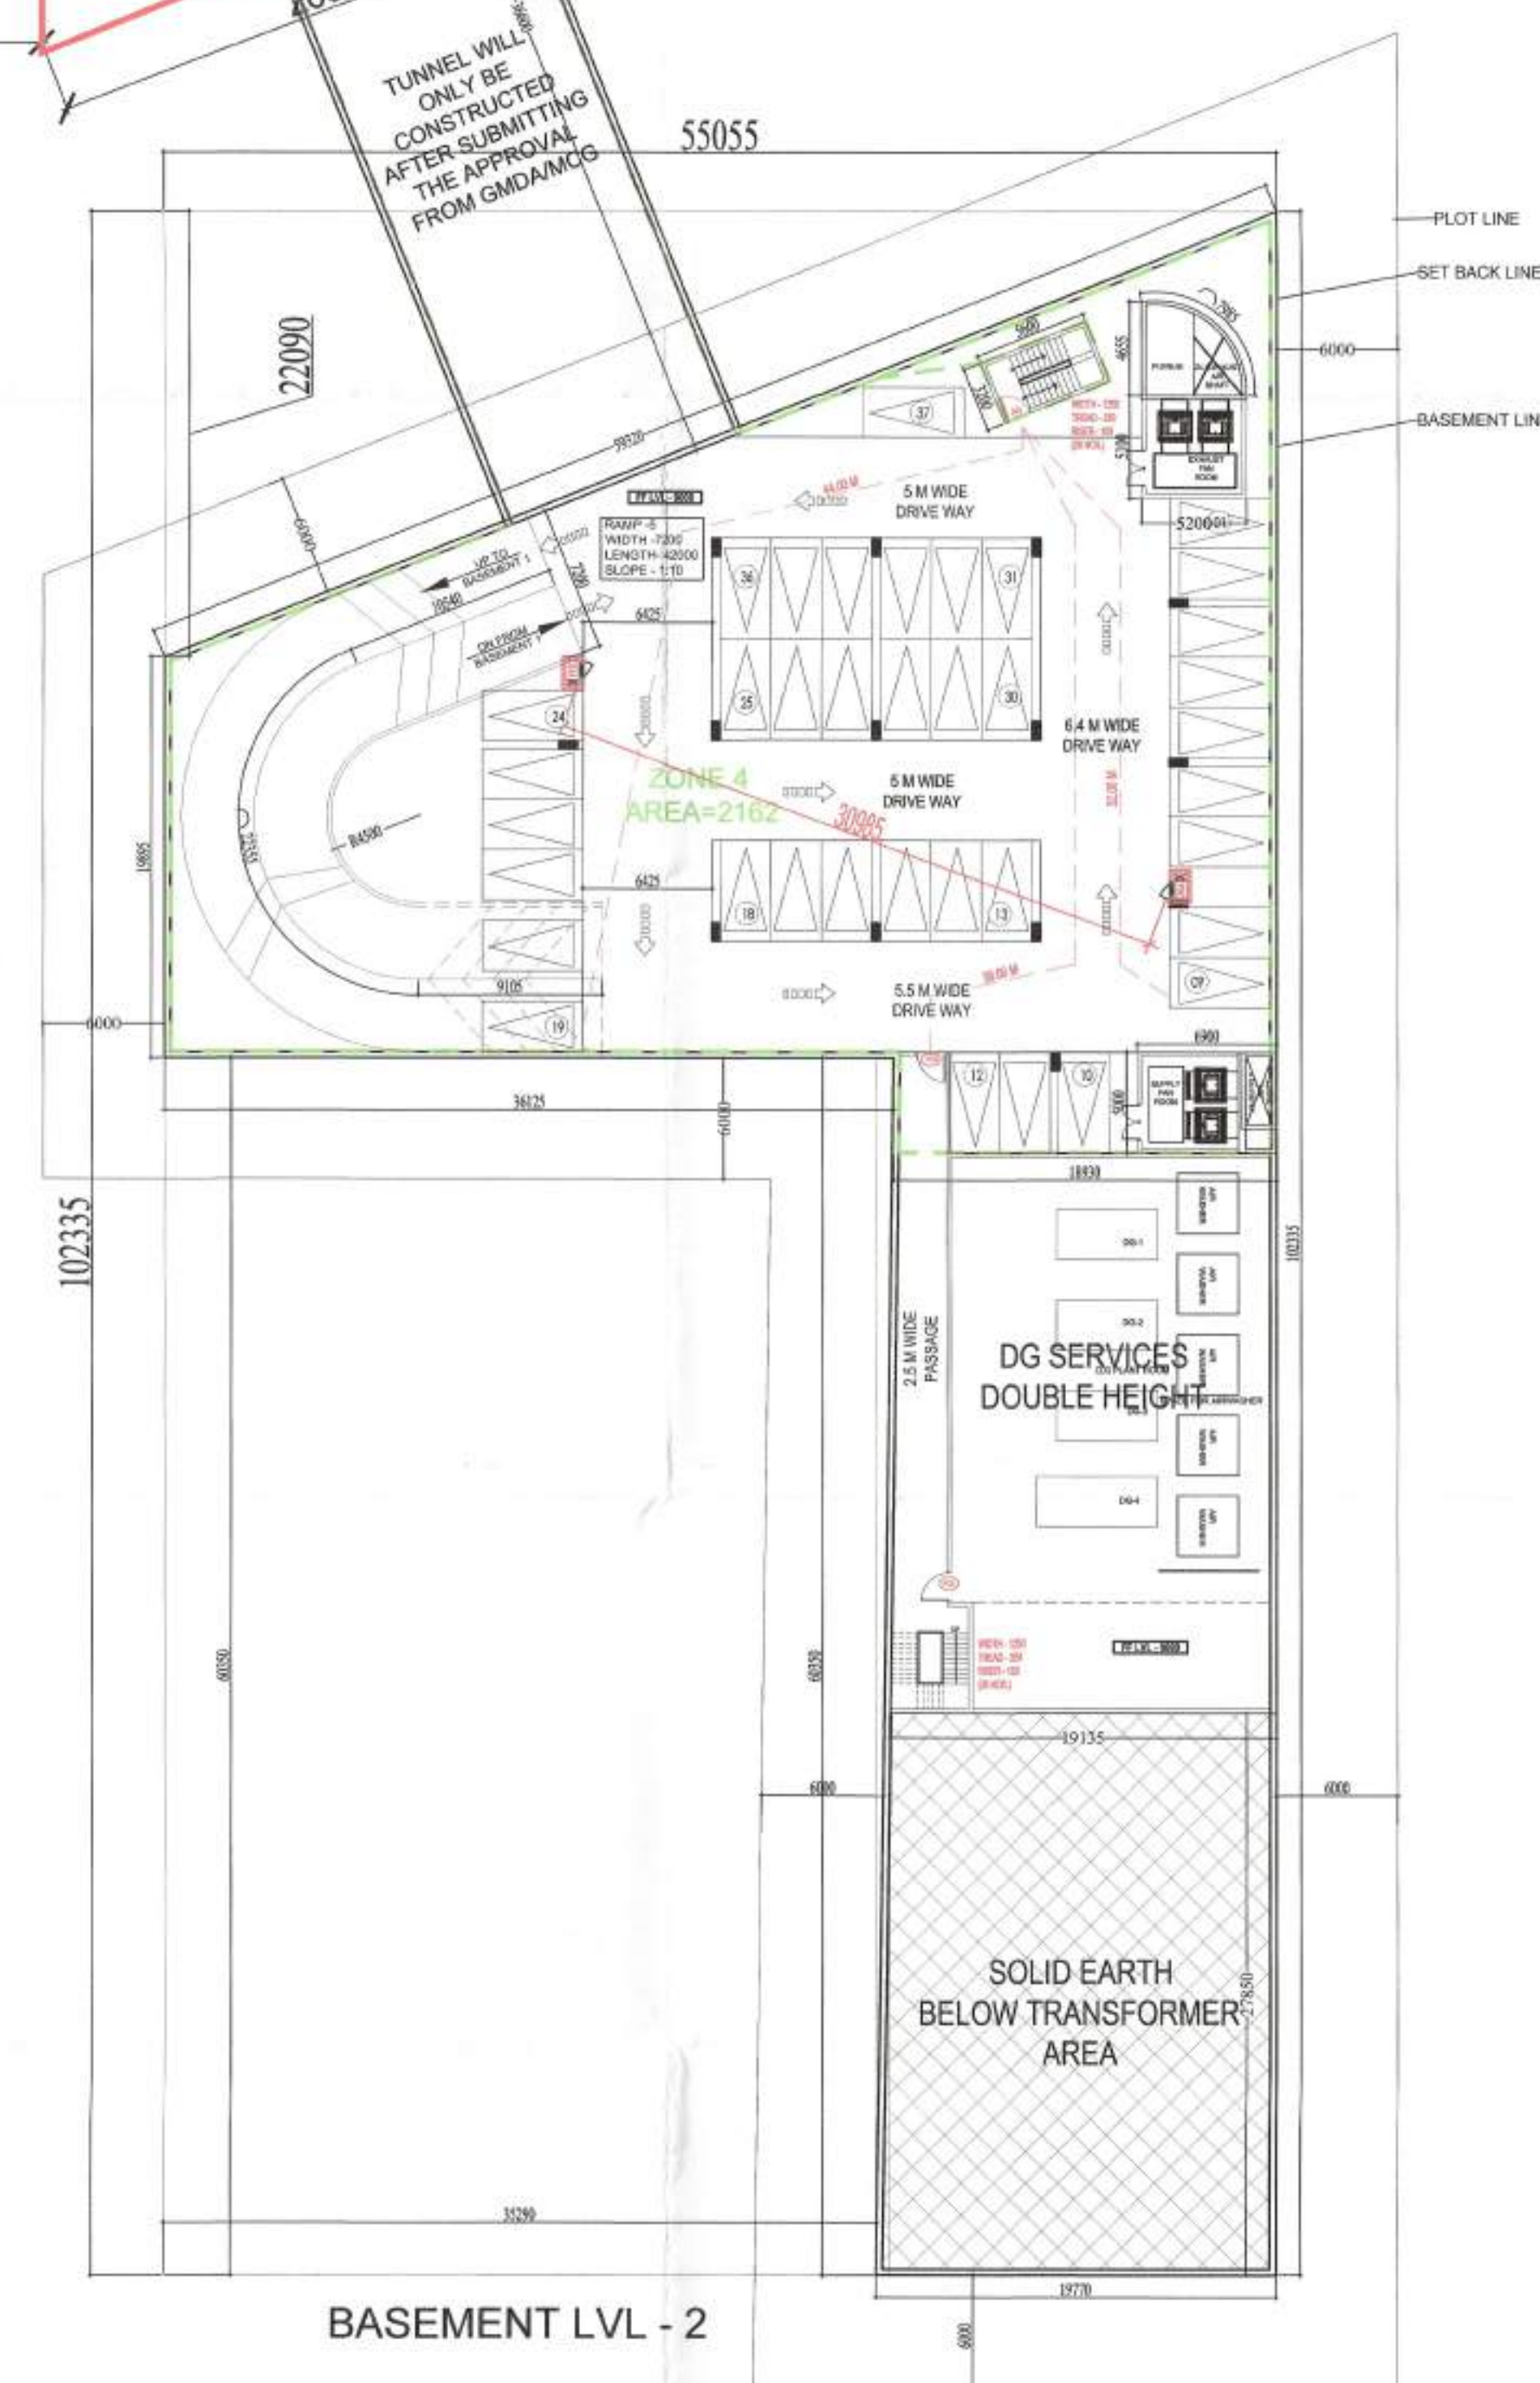
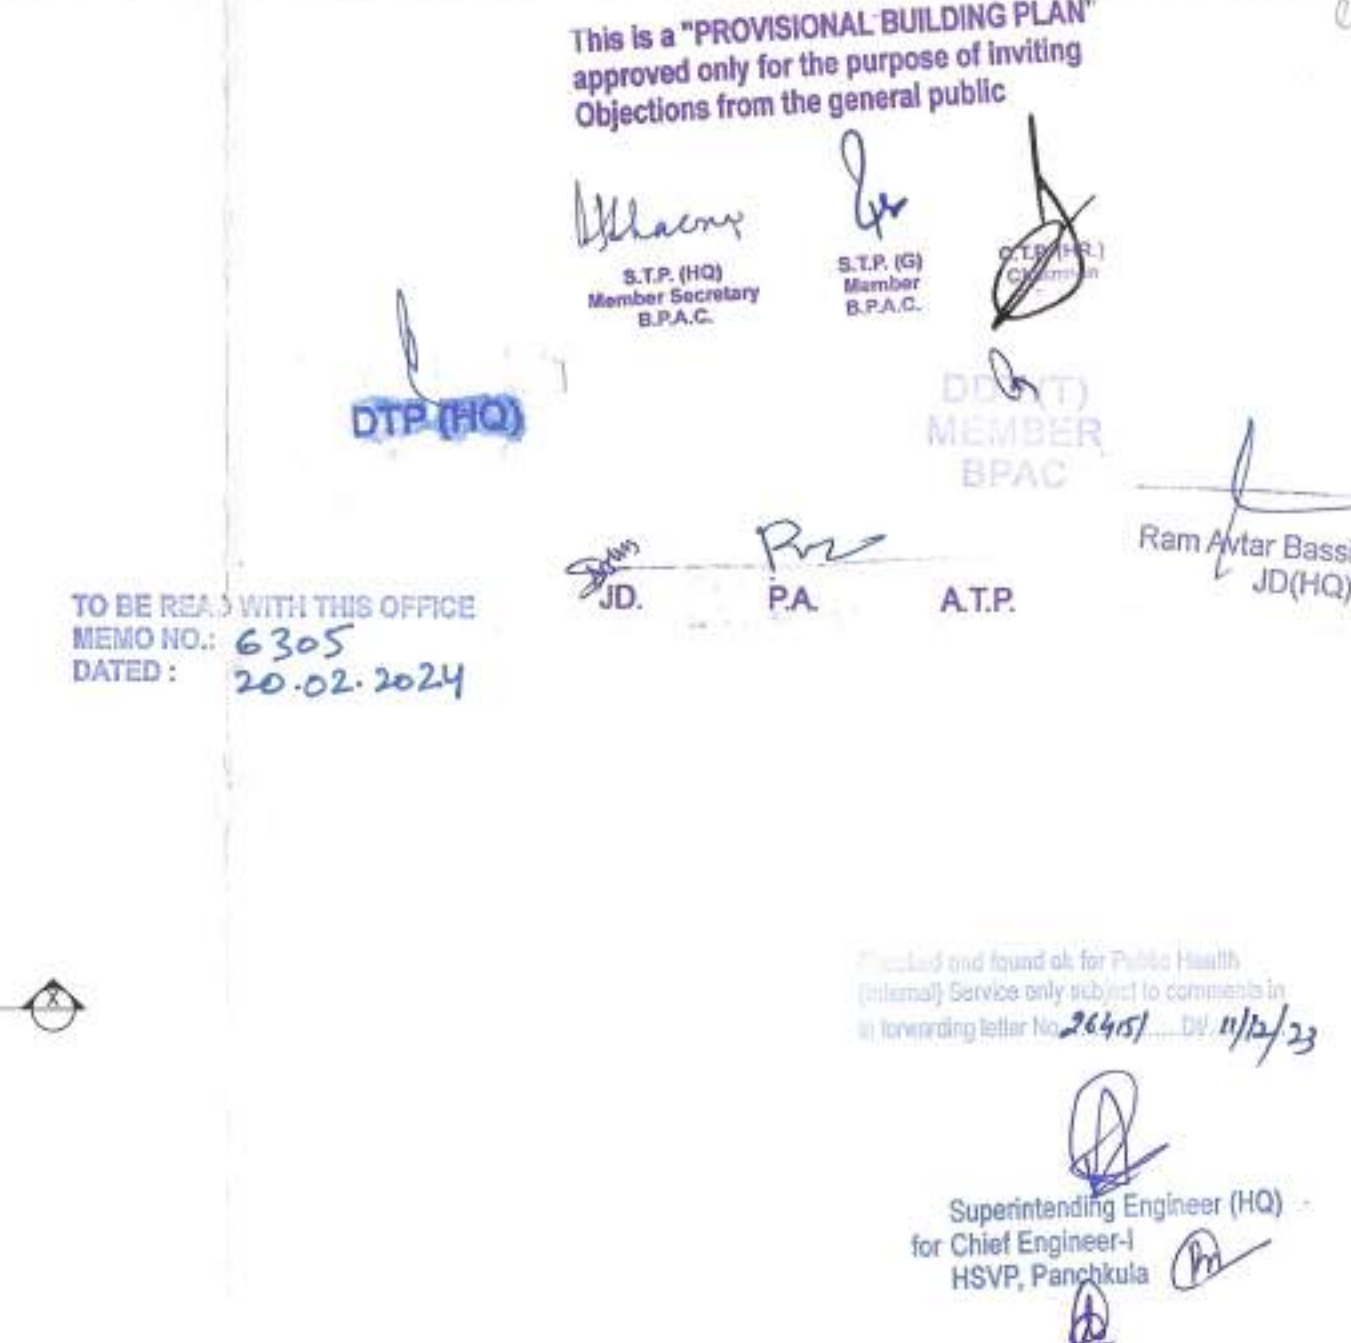


[illegible]

WIDTH - 1500
 TREAD - 250
 RISER - 150
 (28 NOS.)

FIRE LIFT
 2406 x 2400

LIFT
 2400 x 2400

LIFT
 2400 x 2400

2250 MM WIDE
 LIFT LOBBY

2060 MM
 WIDE FIRE LOBBY



SERVICES

FIRE LOBBY
 PRESSURE

U.S. ENTRY
 STAIR
 STAIR
 STAIR

FCD
 FCD1
 FCD
 FCD2
 FCD

LOBBY - 2

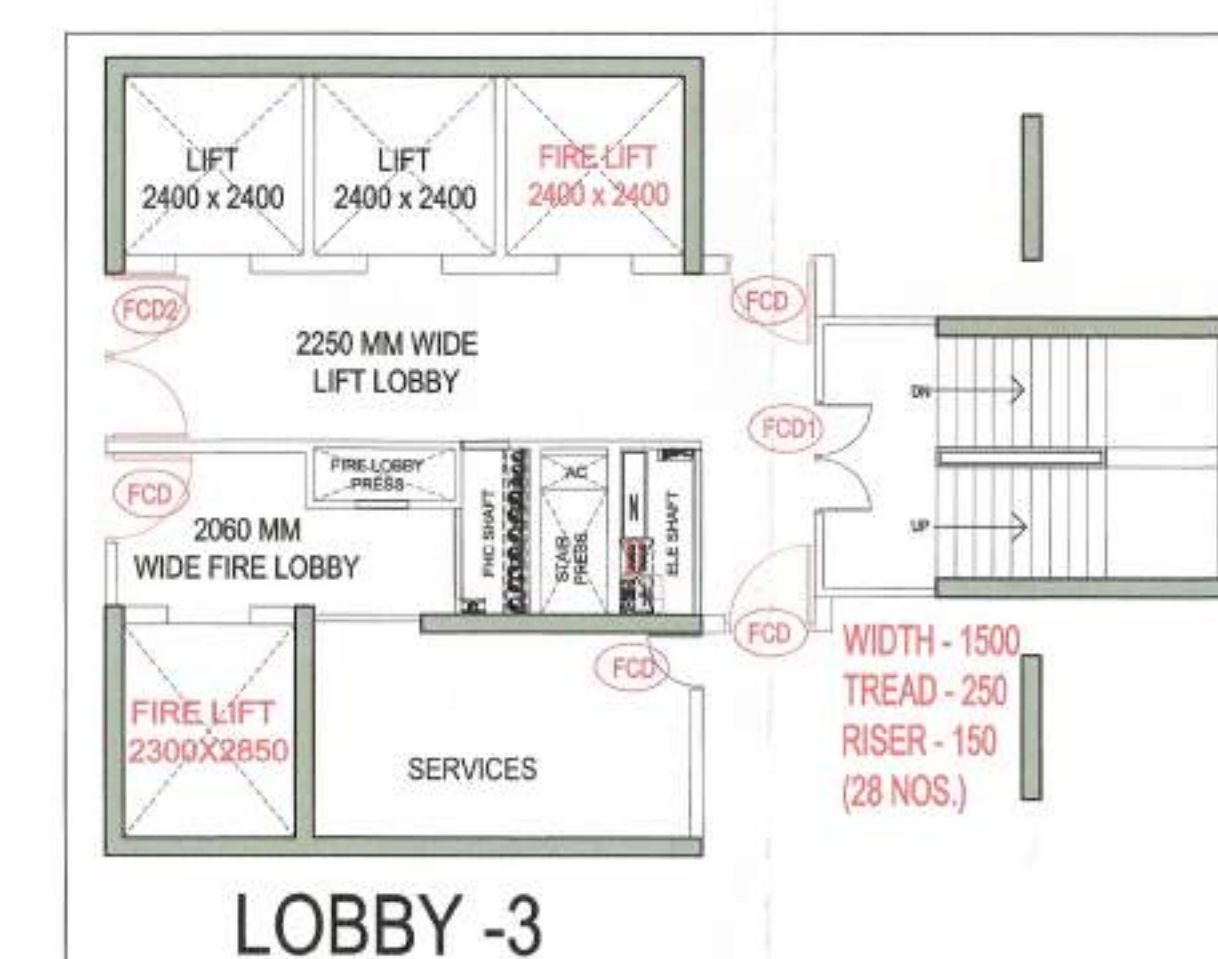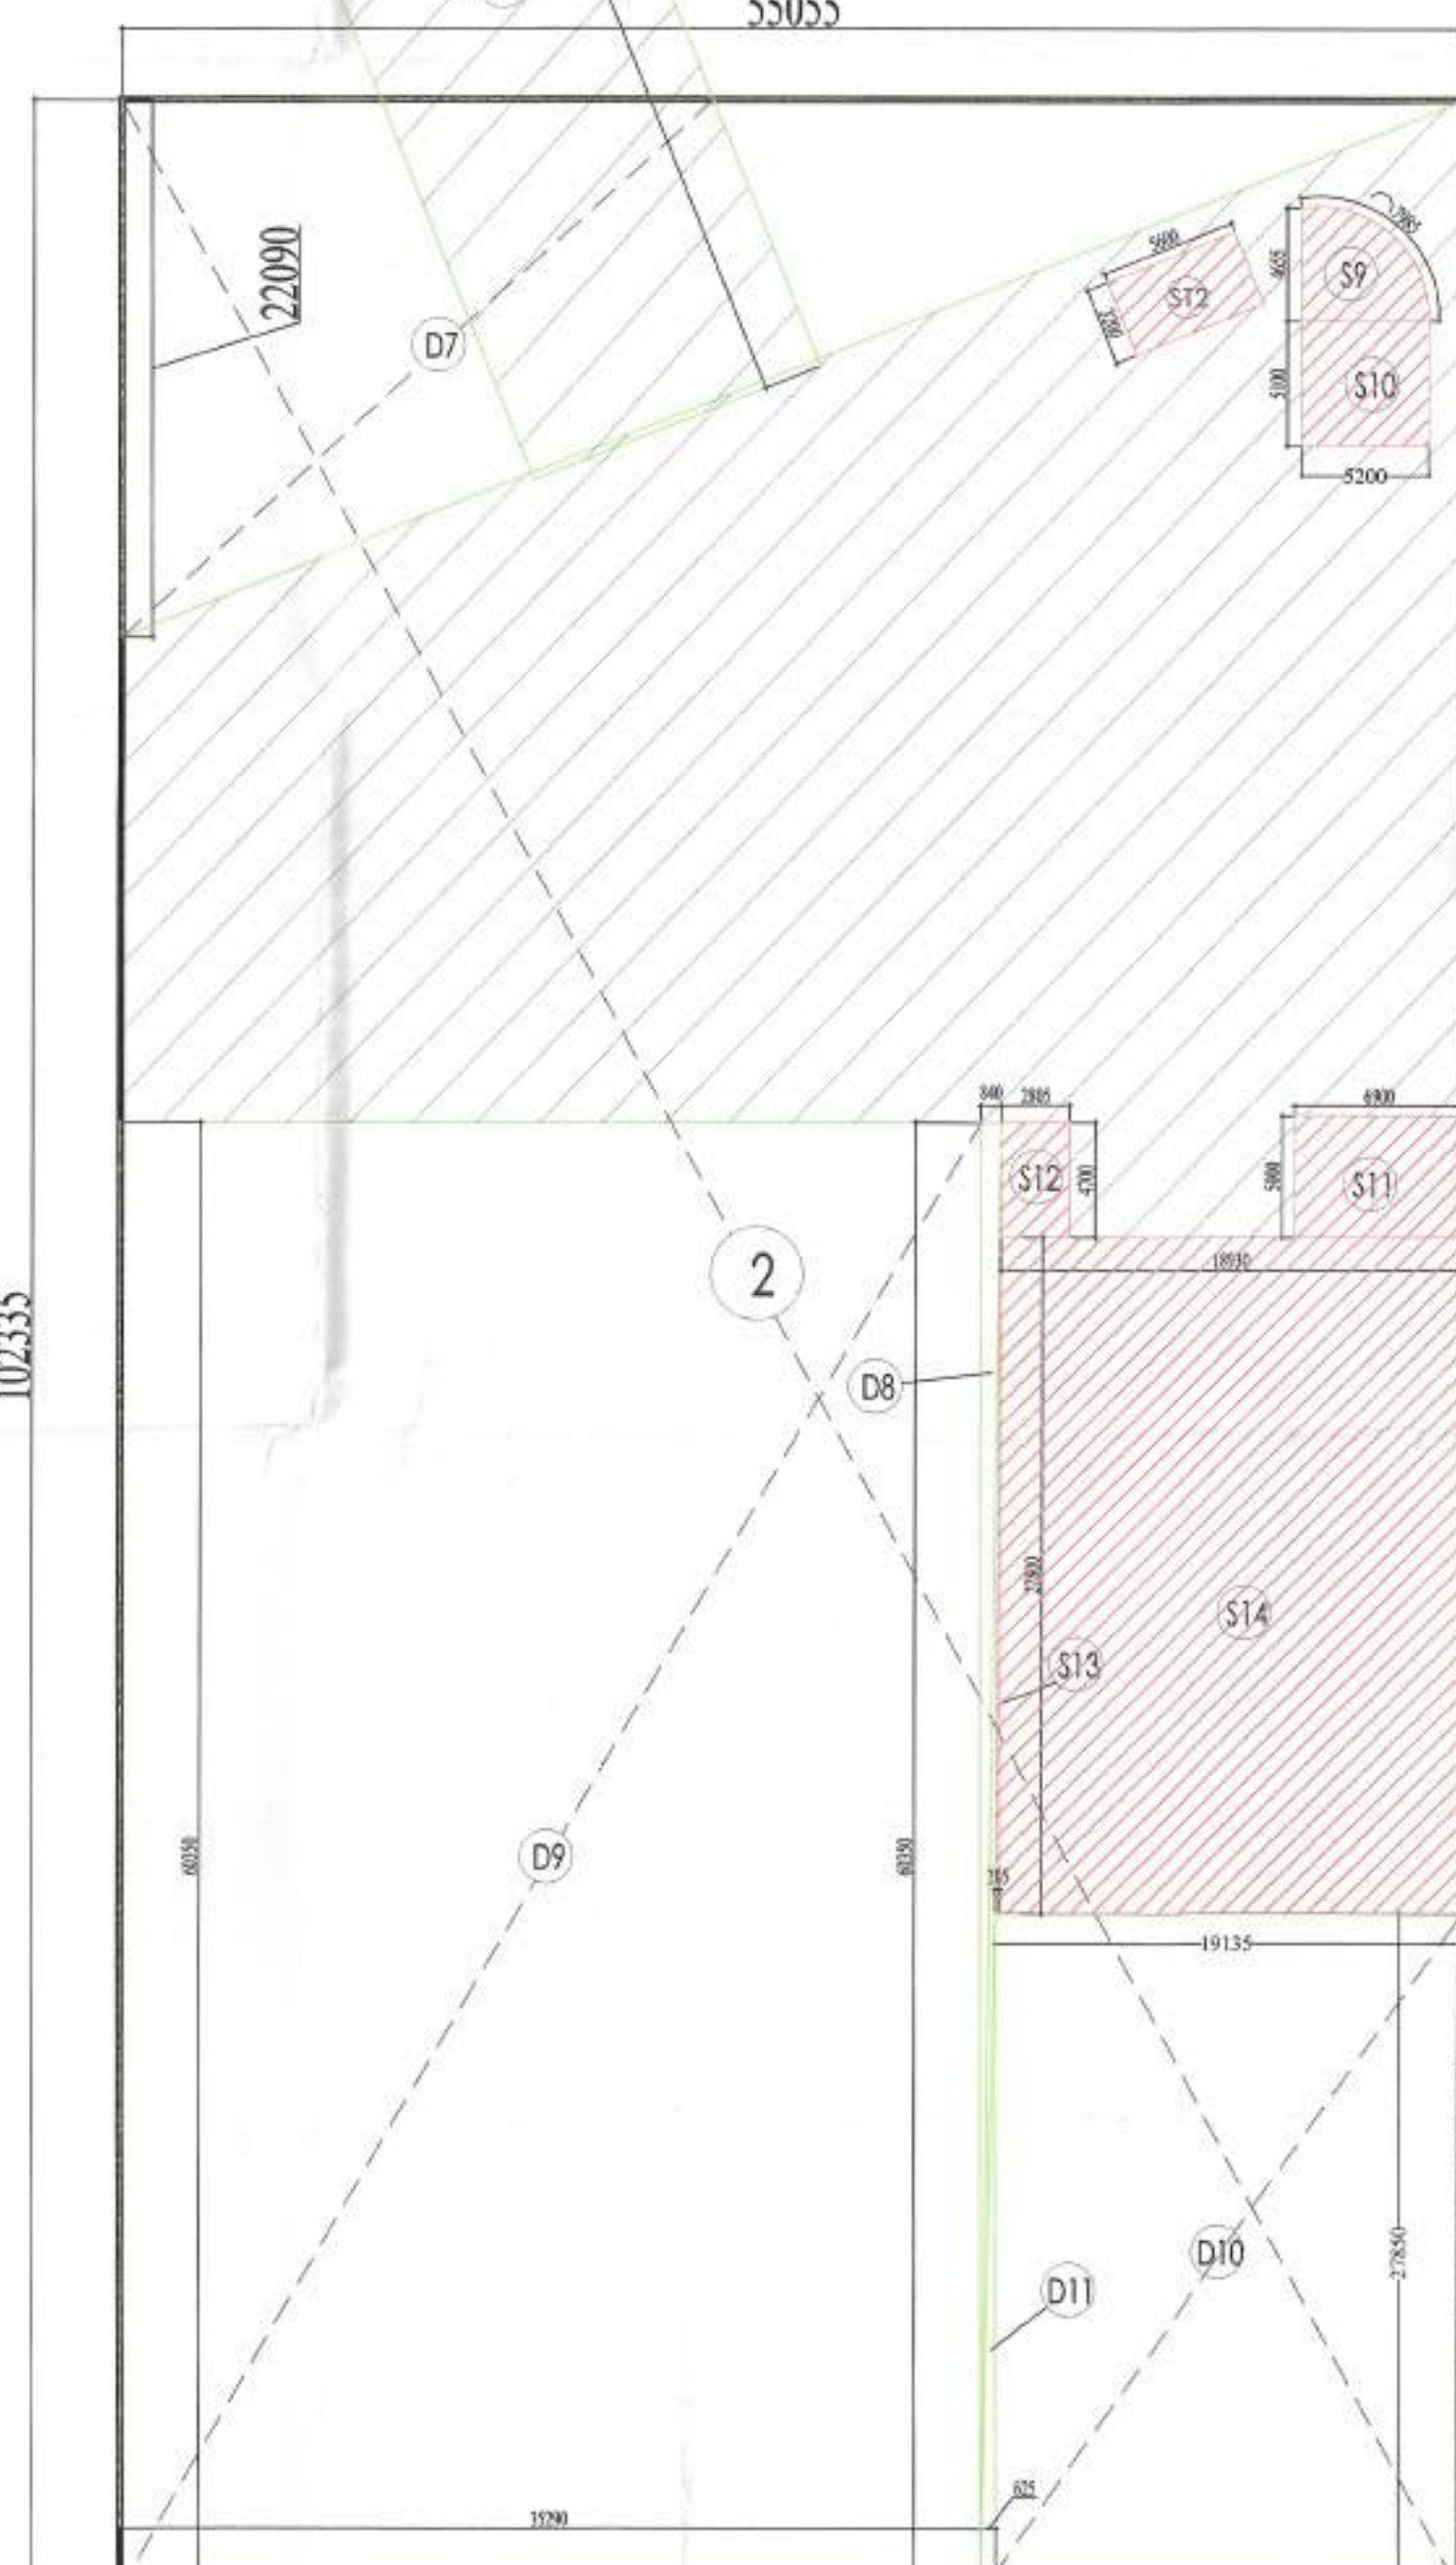

Owner: MS MANGLAM MULTIPLE PVT LTD.
REGD OFFICE : 60/1 A, LGF-2, F-2,
24-B/2/3 SHOPPING AREA BROADWAY,
LOK PRASAD 1, GUJRUMATI, HAZARA


Architect: GIAN P. MATTHI AND ASSOCIATES (PVT) LTD.
C- 55, East of Kailash, New Delhi-110055
T: 011-26099929 / 011-40595912
E: info@giannpatti.com / I/W: www.giannpatti.com

 GIAN P. MATTHI ARCHITECTS & PLANNERS

Project Title: GROUP HOUSING COLONY OVER AN AREA MEASURING 86.025 ACRES/6041.1575 ADDITIONAL AREA OUT OF WHICH 18.675 ACRES/22.88 ACRES FALLING UNDER TRANSIT ZONE 52 AND LICENSE NO. 2348 OF 2007 DATED 16.10.2007 ON LAND MEASURING 54.6125 ACRES AFTER MIGRATION OF SAID LICENSED AREA TO MILI COLONY OF LAND MEASURING 6.4375 ACRES, LICENSE NO. 35 OF 2010 DATED 06.05.2010 ON LAND MEASURING 1.90 ACRES MAKING TOTAL AREA MEASURING 56.00 ACRES AND ADDITIONAL LICENSE NO. 238 OF 2002 DATED 31.02.2002 ON LAND MEASURING 1.45 ACRES IN SECTION-45 GUJRUMATI MANSAKUR UPLIFT AREA DEVELOPED BY MS MANGLAM MULTIPLE PVT LTD.

Status: SUBMISSION DRAIVING

Sheet Title: BASEMENT -2 PLAN & AREA DIAGRAM

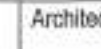Owner's Sign:  Architect's Sign: 

FOR MANGLAM MULTIPLE PVT. LTD. 
GIAN P. MATTHI ARCHITECT
B. Arch., M.C.A., I.C.E.
C.A. No. 80/576-1

DATE: 24-11-2023 DWG. NO. SD/ARM/35-65/BASE-04