




Ram Avtar Bassi
JD(HQ)

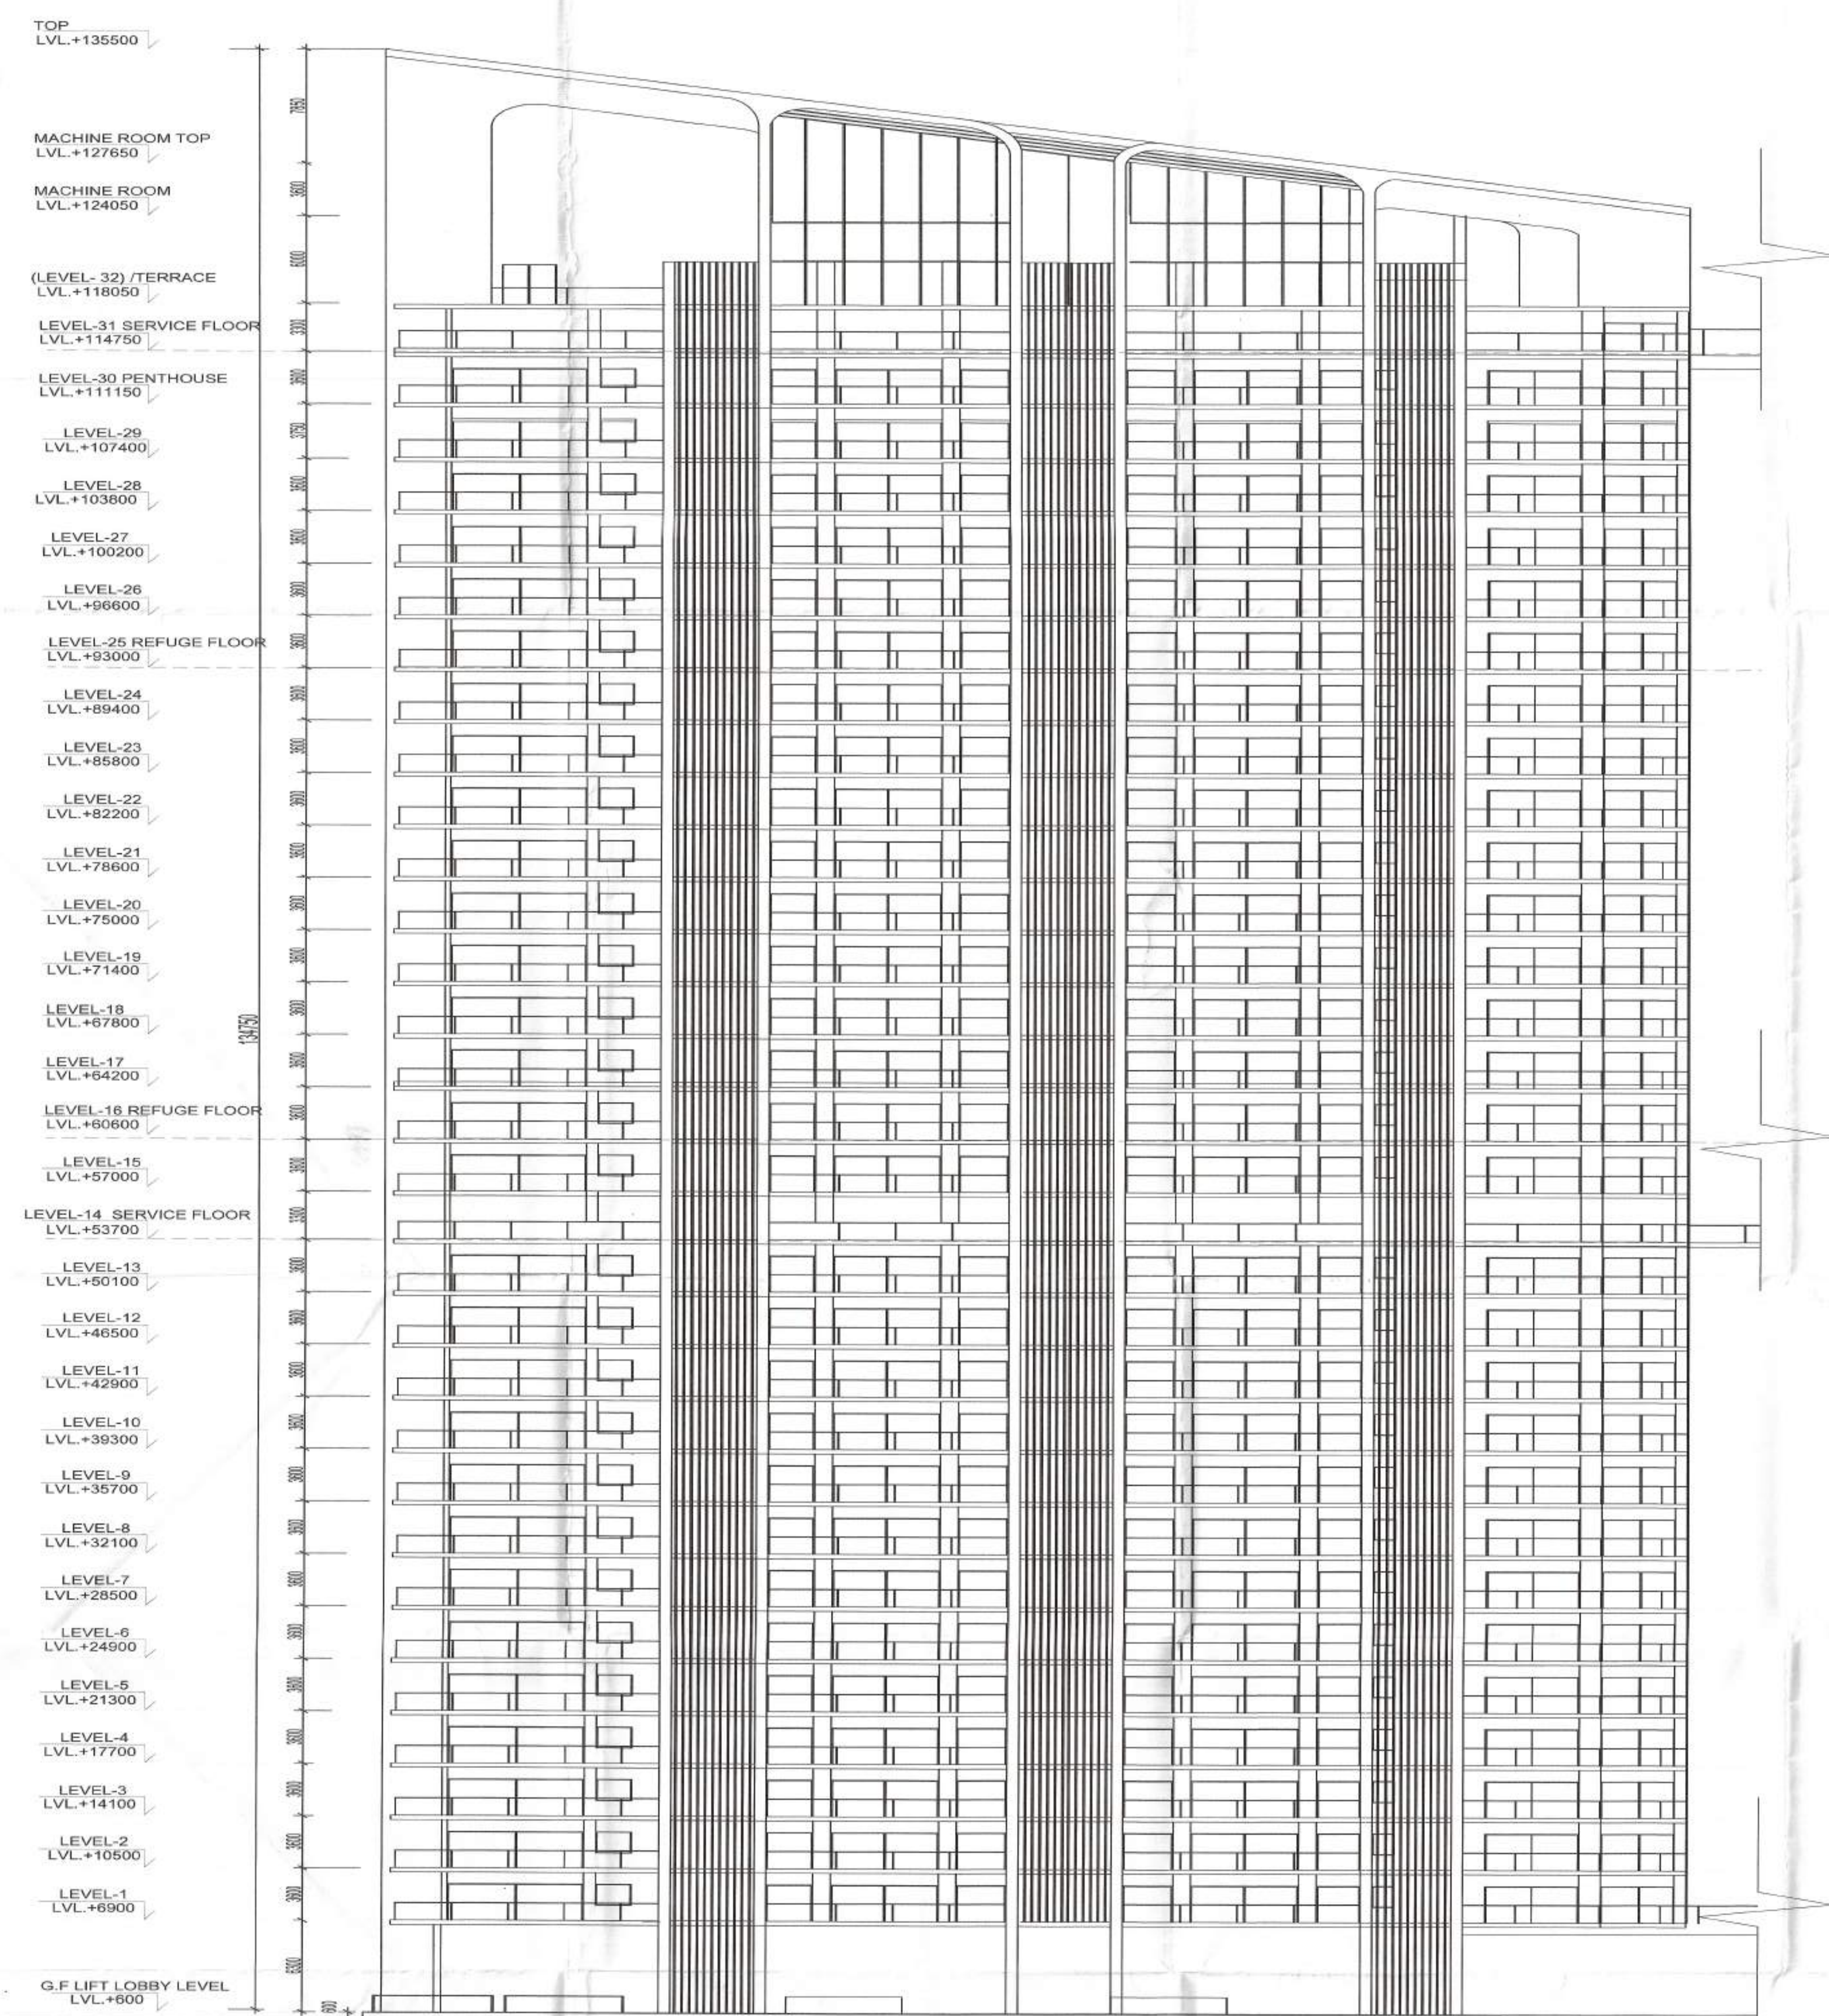

TOWER 1 ELEVATION 1

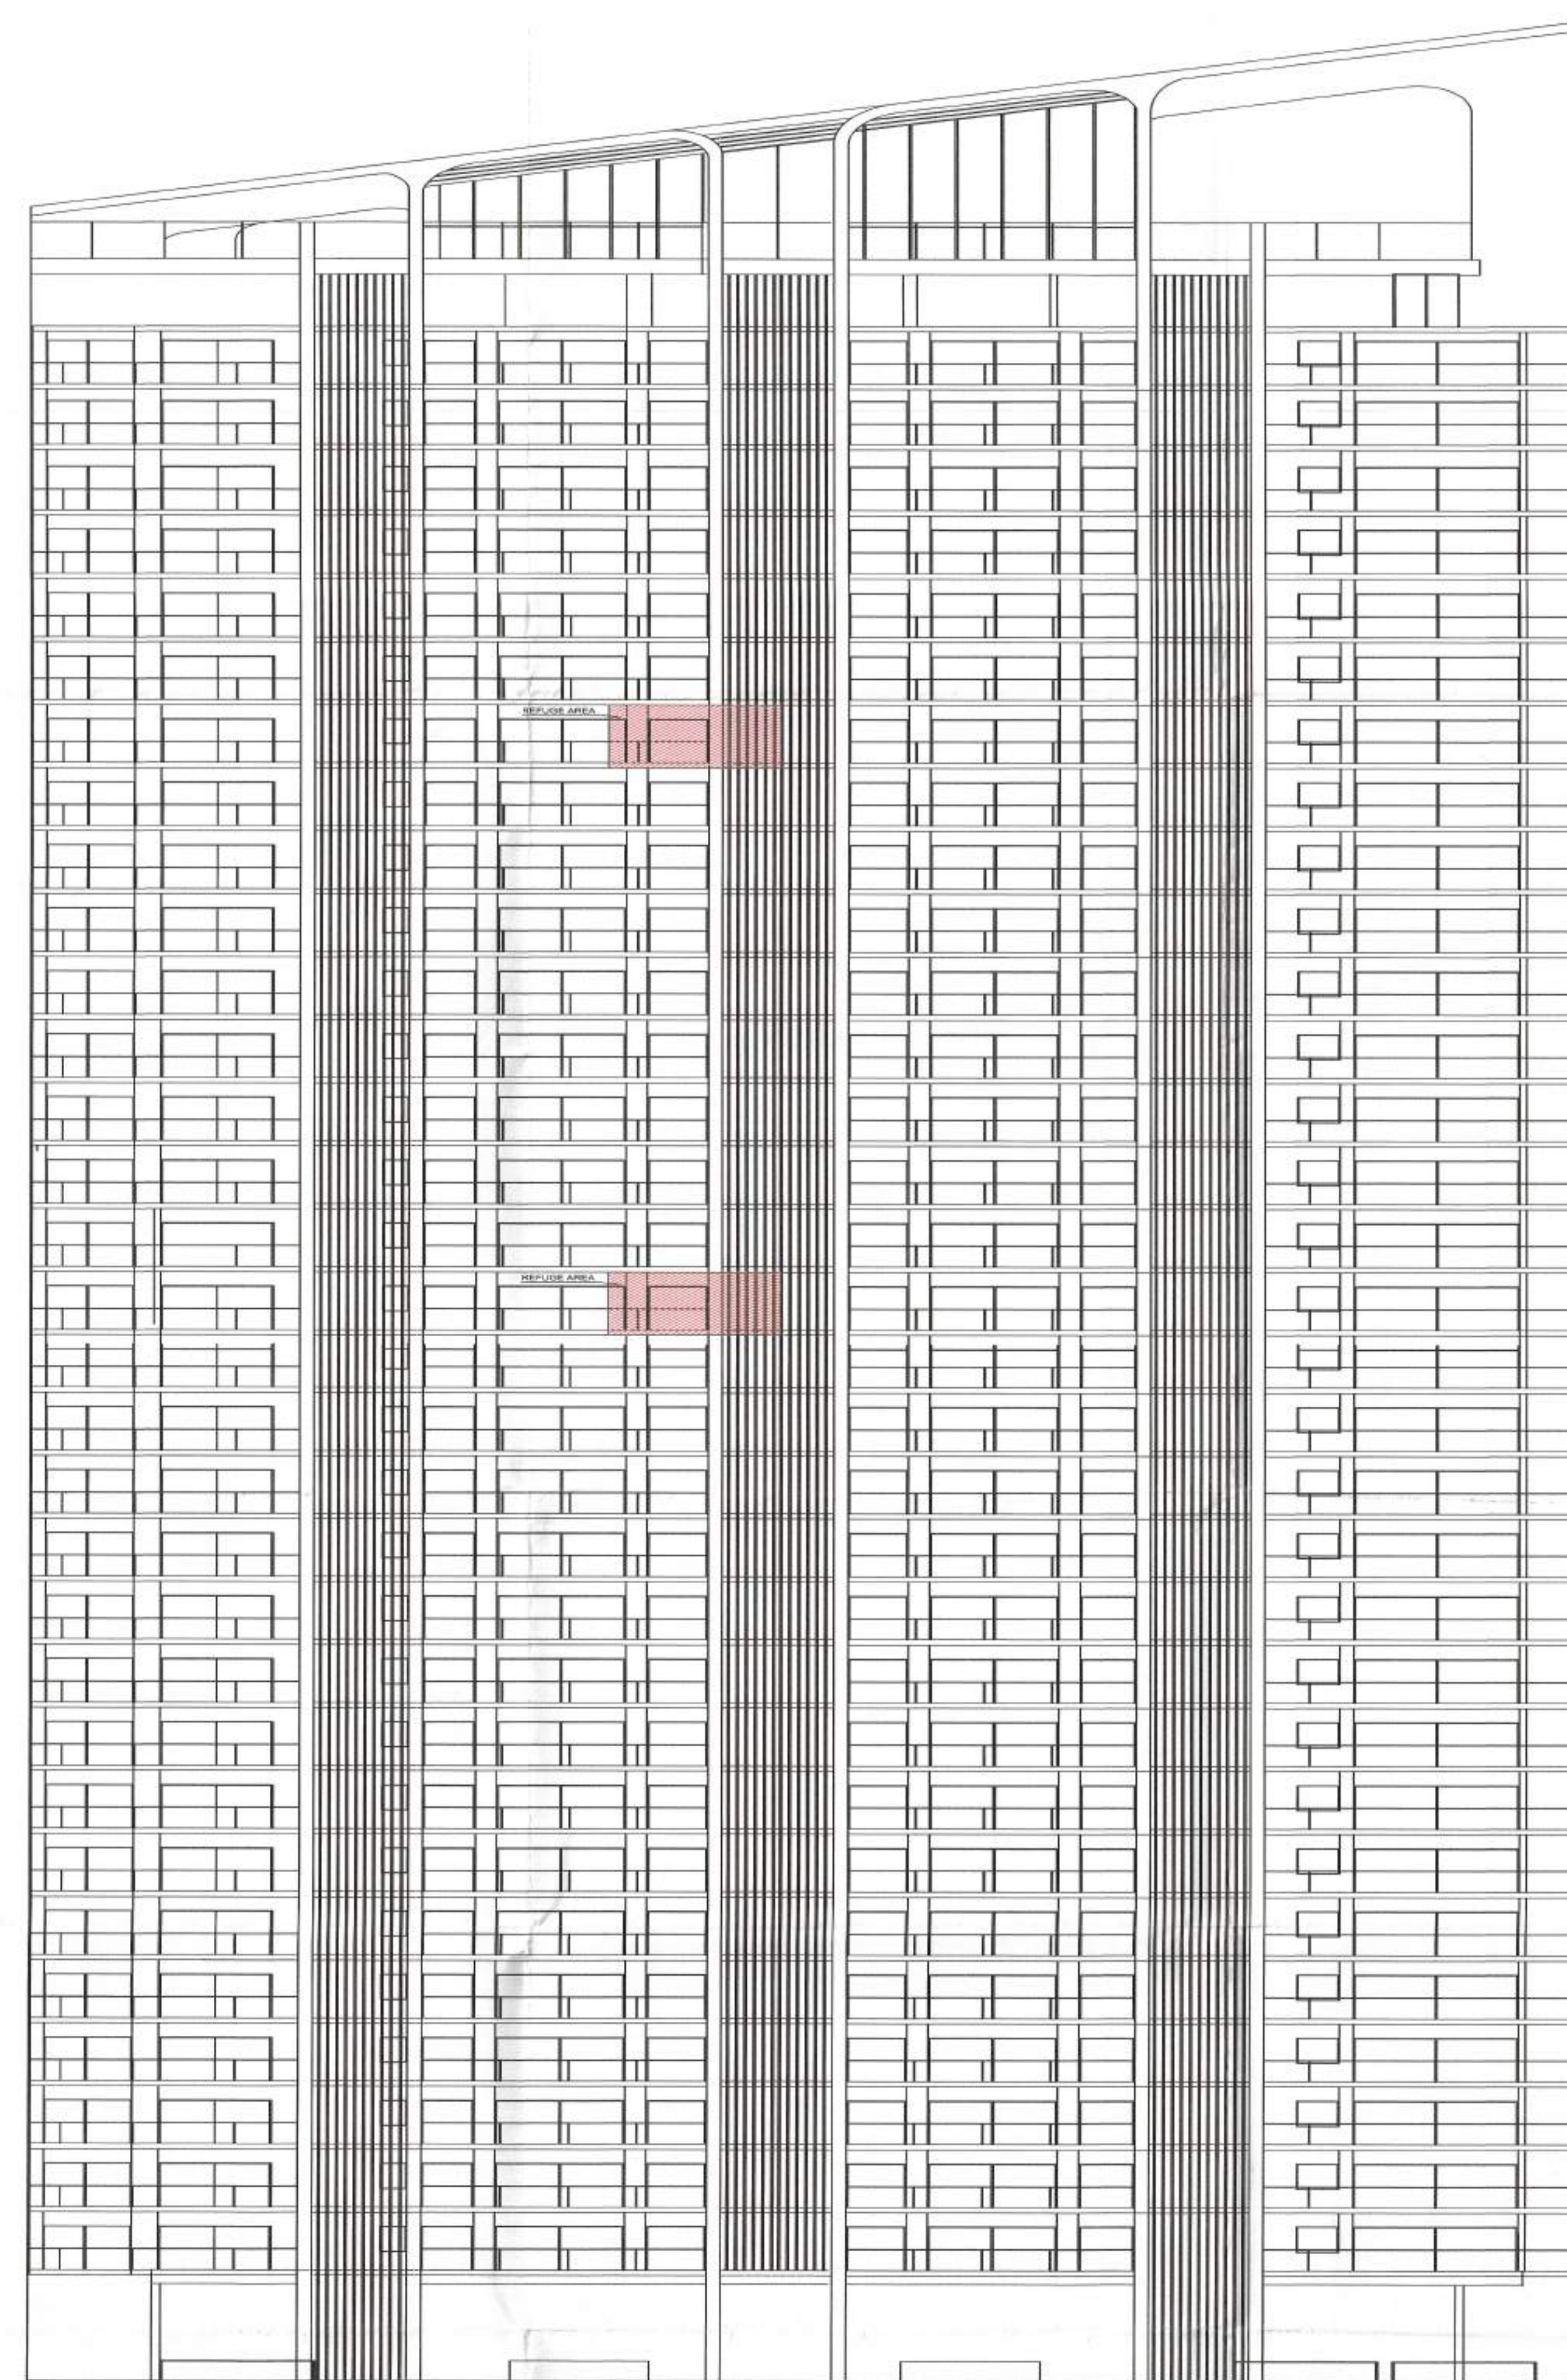

TOWER 1_ELEVATION 3

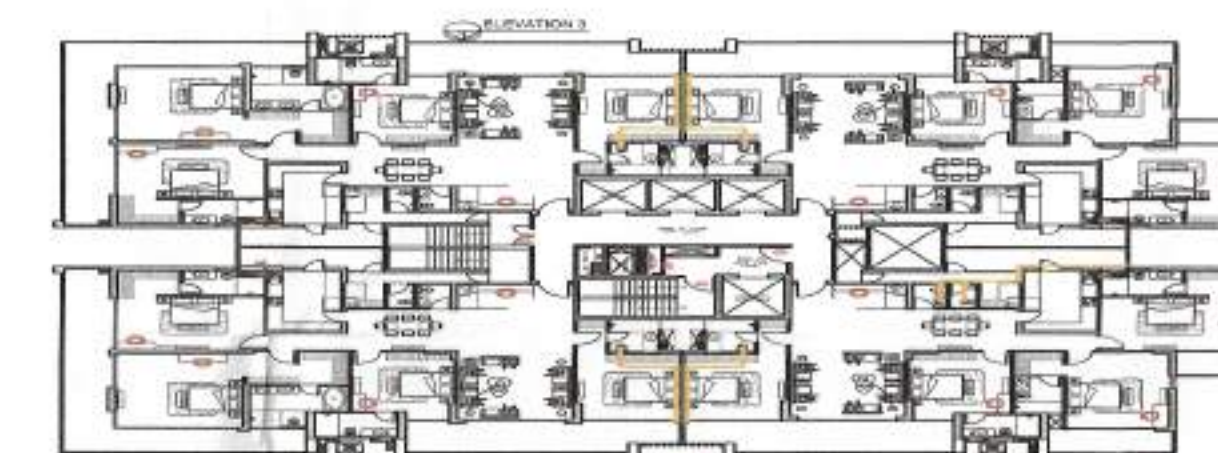

Owner:
M/s Manglam Multiplex Pvt.Ltd.
Regd Office: Cabin-1, LGF,F-22, Sushant Shopping Arcade,
Sushant Lok Phase-01, Gurugram-122002, Haryana.

Architect:

 GPM
ARCHITECTS
& PLANNERS

GIAN P. MATHUR AND ASSOCIATES (P) LTD.
C - 55, East Of Kailash, New Delhi-110065
T : 011-46599599 / F 011-46599512
E : info@gpmindia.com / W : www.gpmindia.com

Project Title:

REVISED BUILDING PLAN OF GROUP HOUSING COLONY OVER AN AREA MEASURING 60.025 ACRES (66.053 X 0.972 ADDITIONAL AREA OUT OF WHICH (8.456 X 0.975 ACRES) = 22.481 ACRES FALLING UNDER TRANSIT ZONE (2.50 FAR) AND (LICENSE NO. 234 OF 2007 AND 235 OF 2007) FOR THE PURPOSE OF CONSTRUCTION OF GROUP HOUSING COLONY IN SAID LICENSED AREA TO MLU COLONY UNDER TRANSIT ZONE (2.50 FAR) AND (LICENSE NO. 234 OF 2007 AND 235 OF 2007) MEASURING 0.4375 ACRES, LICENSE NO 35 OF 2010 DATED 06.05.2010 ON LAND MEASURING 1.00 ACRES MAKING TOTAL AREA MEASURING 66.025 ACRES AND ADDITIONAL LICENSE NO. 228 OF 2023 DATED 31.10.2023 FOR AN AREA MEASURING 3.975 ACRES (3.975 X 0.975 ACRES) TO BE DEVELOPED IN SAID LAND BEING DEVELOPED BY M/S MANGLAM MULTIPLEX PVT. LTD.

Status	SUBMISSION DRAWING
--------	--------------------

Status	SUBMISSION DRAWING
Sheet Title	RESIDENTIAL BLOCK-Tower-A ELEVATION-1 & 3

Owner's Sign	Architect's Sign
 FOR MANUJAN MULTIPLEX PVT. LTD. AUTH. DIRECTOR	GIAN P. MATHUR ARCHITECT B. Arch., P.C.A. I.I.A. C.A. No. 80/5769

SCALE: 1: 250

DATE:

	DWG. No.
--	----------

SD/AR/M3M-65/T-A/201