


MACHINE RM FIN. FL.
LVL + 116120
TERRACE TOC
LVL + 113650
36TH FIN. FL.
LVL + 110650
35TH FIN. FL.
LVL + 107600
34TH FIN. FL.
LVL + 104550
33RD FIN. FL.
LVL + 101500
32ND FIN. FL.
LVL + 98450
31ST FIN. FL.
LVL + 95400
30TH/REFUGE FIN. FL.
LVL + 92350
29TH FIN. FL.
LVL + 89300
28TH FIN. FL.
LVL + 86250
27TH FIN. FL.
LVL + 83200
26TH FIN. FL.
LVL + 80150
25TH FIN. FL.
LVL + 77100
24TH FIN. FL.
LVL + 74050
23RD FIN. FL.
F.LVL + 71000
22ND FIN. FL.
LVL + 67950
21ST FIN. FL.
LVL + 64900
20TH/REFUGE FIN. FL.
LVL + 61850
19TH FIN. FL.
LVL + 58800
18TH FIN. FL.
LVL + 55750
17TH FIN. FL.
LVL + 52700
16TH FIN. FL.
LVL + 49650
15TH FIN. FL.
LVL + 46600
14TH FIN. FL.
LVL + 43550
13TH FIN. FL.
LVL + 40500
12TH FIN. FL.
LVL + 37450
11TH FIN. FL.
LVL + 34400
10TH FIN. FL.
LVL + 31350
9TH FIN. FL.
LVL + 28300
8TH FIN. FL.
LVL + 25250
7TH FIN. FL.
LVL + 22200
6TH FIN. FL.
LVL + 19150
5TH FIN. FL.
LVL + 16100
4TH FIN. FL.
LVL + 13050
3RD FIN. FL.
LVL + 10000
2ND FIN. FL.
LVL + 6950
FIRST FIN. FL.
LVL + 3900
INTERNAL ROAD FIN
LVL ±00
(Survey-213.50 Lvl)

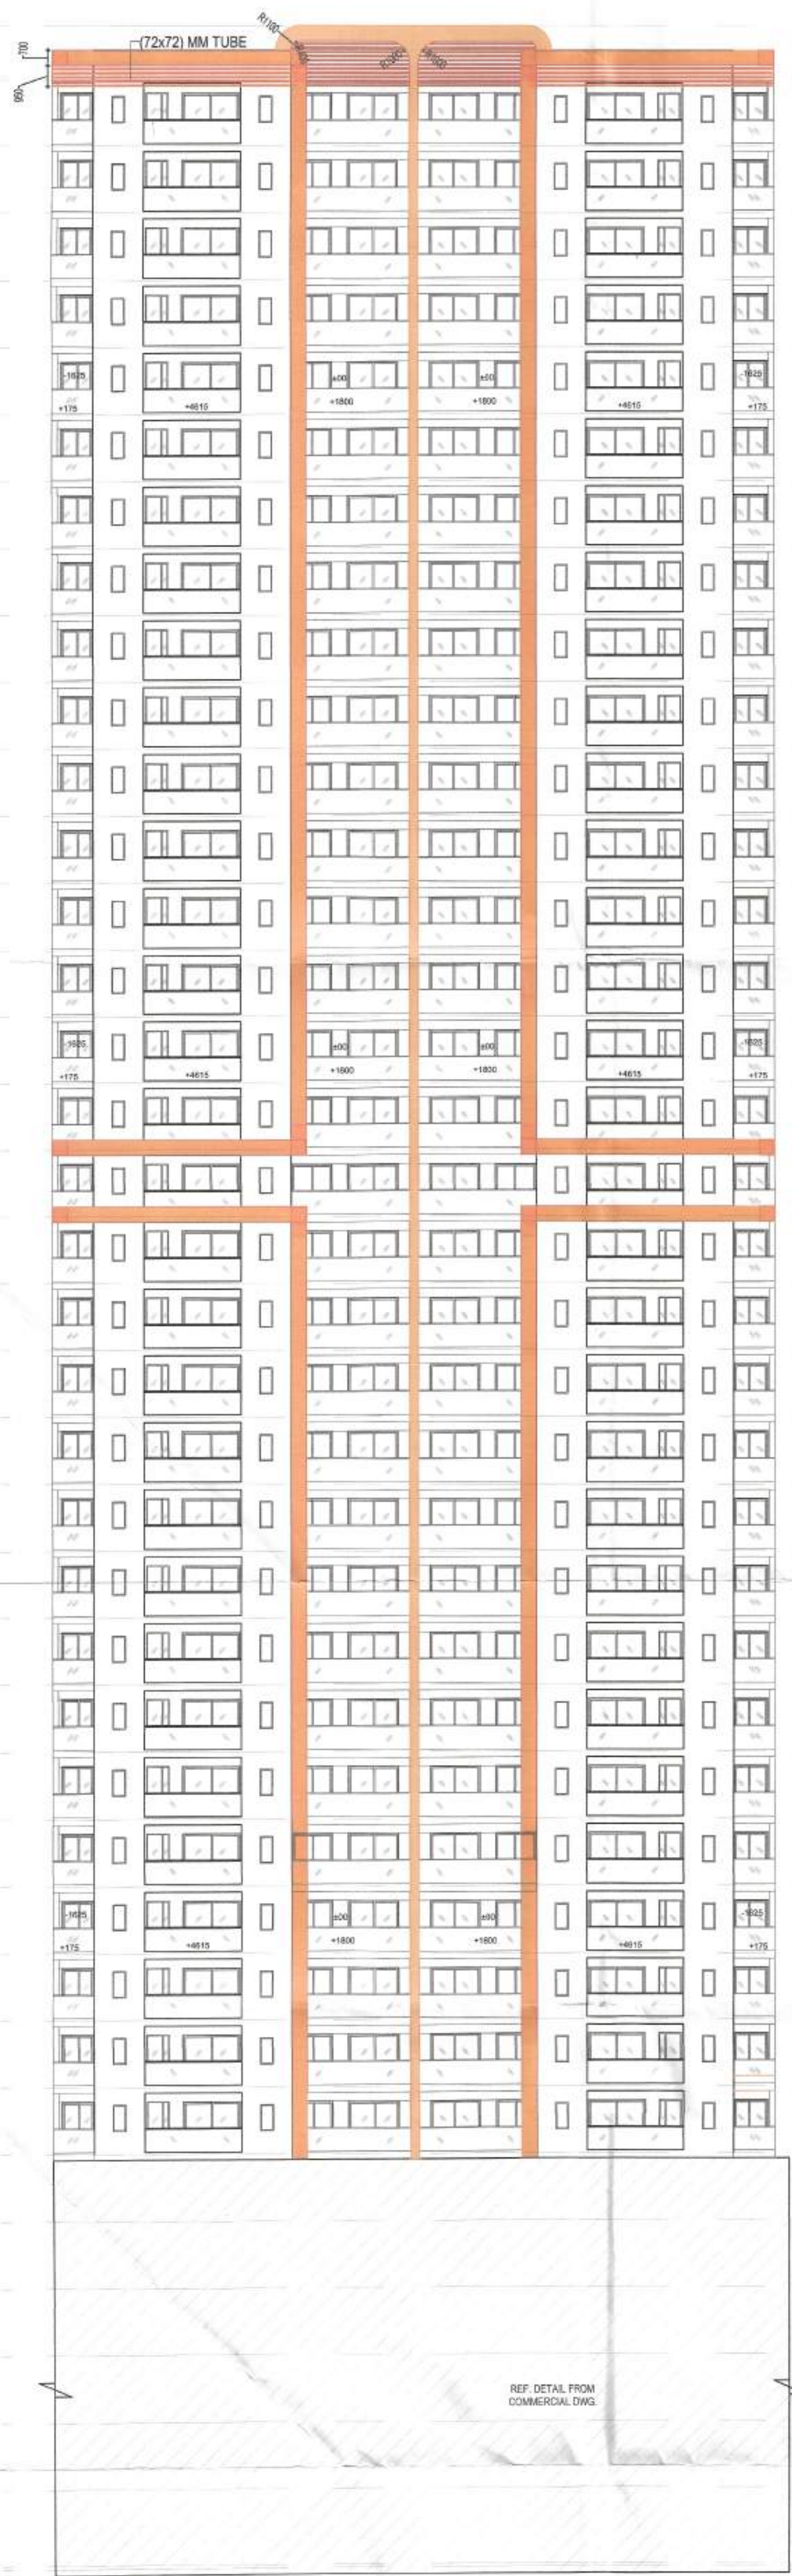

ELEVATION - 1
TOWER 6B



ELEVATION - 2
TOWER 6B



This is a "PROVISIONAL BUILDING PLAN" approved only for the purpose of inviting objections from the general public

DTP (HQ) S.T.P (HQ) S.T.P (G) S.T.P (Pr.)
Master Secretary Member (Engineer)
B.P.A.C. B.P.A.C. B.P.A.C. B.P.A.C.

Consultant Architect ATP(HQ)

TO BE READ WITH THIS OFFICE
MEMO NO.: 845
DATED: 8/01/2024

Varinder Kumar AD(HQ)

OWNER,S NAME : Vibrant infratech Pvt. Ltd & others in collaboration with Union Buildmart Pvt. Ltd	
Architect:  GIAN P. MATHUR AND ASSOCIATES (P) LTD. C - 55, East Of Kailash, New Delhi-110065 T : 011-46599599 / F 011-46599512 E : info@gpmindia.com / W : www.gpmindia.com	
Project Title: Proposed building plans for phase -3 (Tower-6B & 6C) and Revised Building plans for basement submitting herewith for setting up of a Group Housing Colony under Mixed land use in TOD Zone for an area measuring 15.0625 acres (15.03125+0.03125) (86 % GH component and 14% commercial component) (350 FAR) (License No. 106 of 2021 dated 16.12.2021 for an area measuring 15.03125 acres) and (License No. 214 of 2023 dated 20.10.2023 for an area measuring 0.03125 acres) in revenue estate of chauma, sector-113, Gurugram Manesar Urban Complex being developed by M/s Union Buildmart Pvt.Ltd.	
Status SUBMISSION DRAWING	
Sheet Title RESIDENTIAL BLOCK-TOWER-6B ELEVATION-3 & 4	
Owner's Sign  Authorized Signatory	Architect's Sign GIAN P. MATHUR B. Arch., C.A., I.I.A CA No. 20/5769
DATE:	DWG. No. SD/AR/M3M-113/T-6B/107