


This is a "PROVISIONAL BUILDING PLAN" approved only for the purpose of inviting objections from the general public.

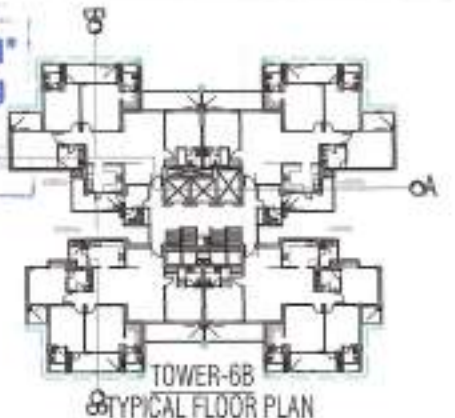

KEY PLAN

DTP (HQ)
S.T.P (HQ)
Member Secretary
B.P.A.C.

S.T.P (G)
Member
B.P.A.C.

Chairman
B.P.A.C.

ATP (HQ)
Consultant Architect

AD.
Varinder Kumar
AD(HQ)

TO BE READ WITH THIS OFFICE
MEMO NO.: 695
DATED: 6/01/2024

MACHINE RM FIN. FL.
LVL + 116120

TERRACE TOC
LVL + 113650

36TH FIN. FL.
LVL + 110650

35TH FIN. FL.
LVL + 107600

34TH FIN. FL.
LVL + 104550

33RD FIN. FL.
LVL + 101500

32ND FIN. FL.
LVL + 98450

31ST FIN. FL.
LVL + 95400

30TH/REFUGE FIN. FL.
LVL + 92350

29TH FIN. FL.
LVL + 89300

28TH FIN. FL.
LVL + 86250

27TH FIN. FL.
LVL + 83200

26TH FIN. FL.
LVL + 80150

25TH FIN. FL.
LVL + 77100

24TH FIN. FL.
LVL + 74050

23RD FIN. FL.
LVL + 71000

22ND FIN. FL.
LVL + 67950

21ST FIN. FL.
LVL + 64900

20TH/REFUGE FIN. FL.
LVL + 61850

19TH FIN. FL.
LVL + 58800

18TH FIN. FL.
LVL + 55750

17TH FIN. FL.
LVL + 52700

16TH FIN. FL.
LVL + 49650

15TH FIN. FL.
LVL + 46600

14TH FIN. FL.
LVL + 43550

13TH FIN. FL.
LVL + 40500

12TH FIN. FL.
LVL + 37450

11TH FIN. FL.
LVL + 34400

10TH FIN. FL.
LVL + 31350

9TH FIN. FL.
LVL + 28300

8TH FIN. FL.
LVL + 25250

7TH FIN. FL.
LVL + 22200

6TH FIN. FL.
LVL + 19150

5TH FIN. FL.
LVL + 16100

4TH FIN. FL.
LVL + 13050

3RD FIN. FL.
LVL + 10000

2ND FIN. FL.
LVL + 6950

FIRST FIN. FL.
LVL + 3900

INTERNAL ROAD FIN
LVL ±00
(Survey-213.50 Lvl)


GROUND SLAB
LEVEL
LVL - 600

1ST BASEMENT
TOC. LVL -4800

2ND BASEMENT
TOC. LVL -9000

PERMISSIBLE TOP LEVEL
329.62
(AS PER AA1 NOC)

SECTION LINE TERMINATES ON
THIS AXIS

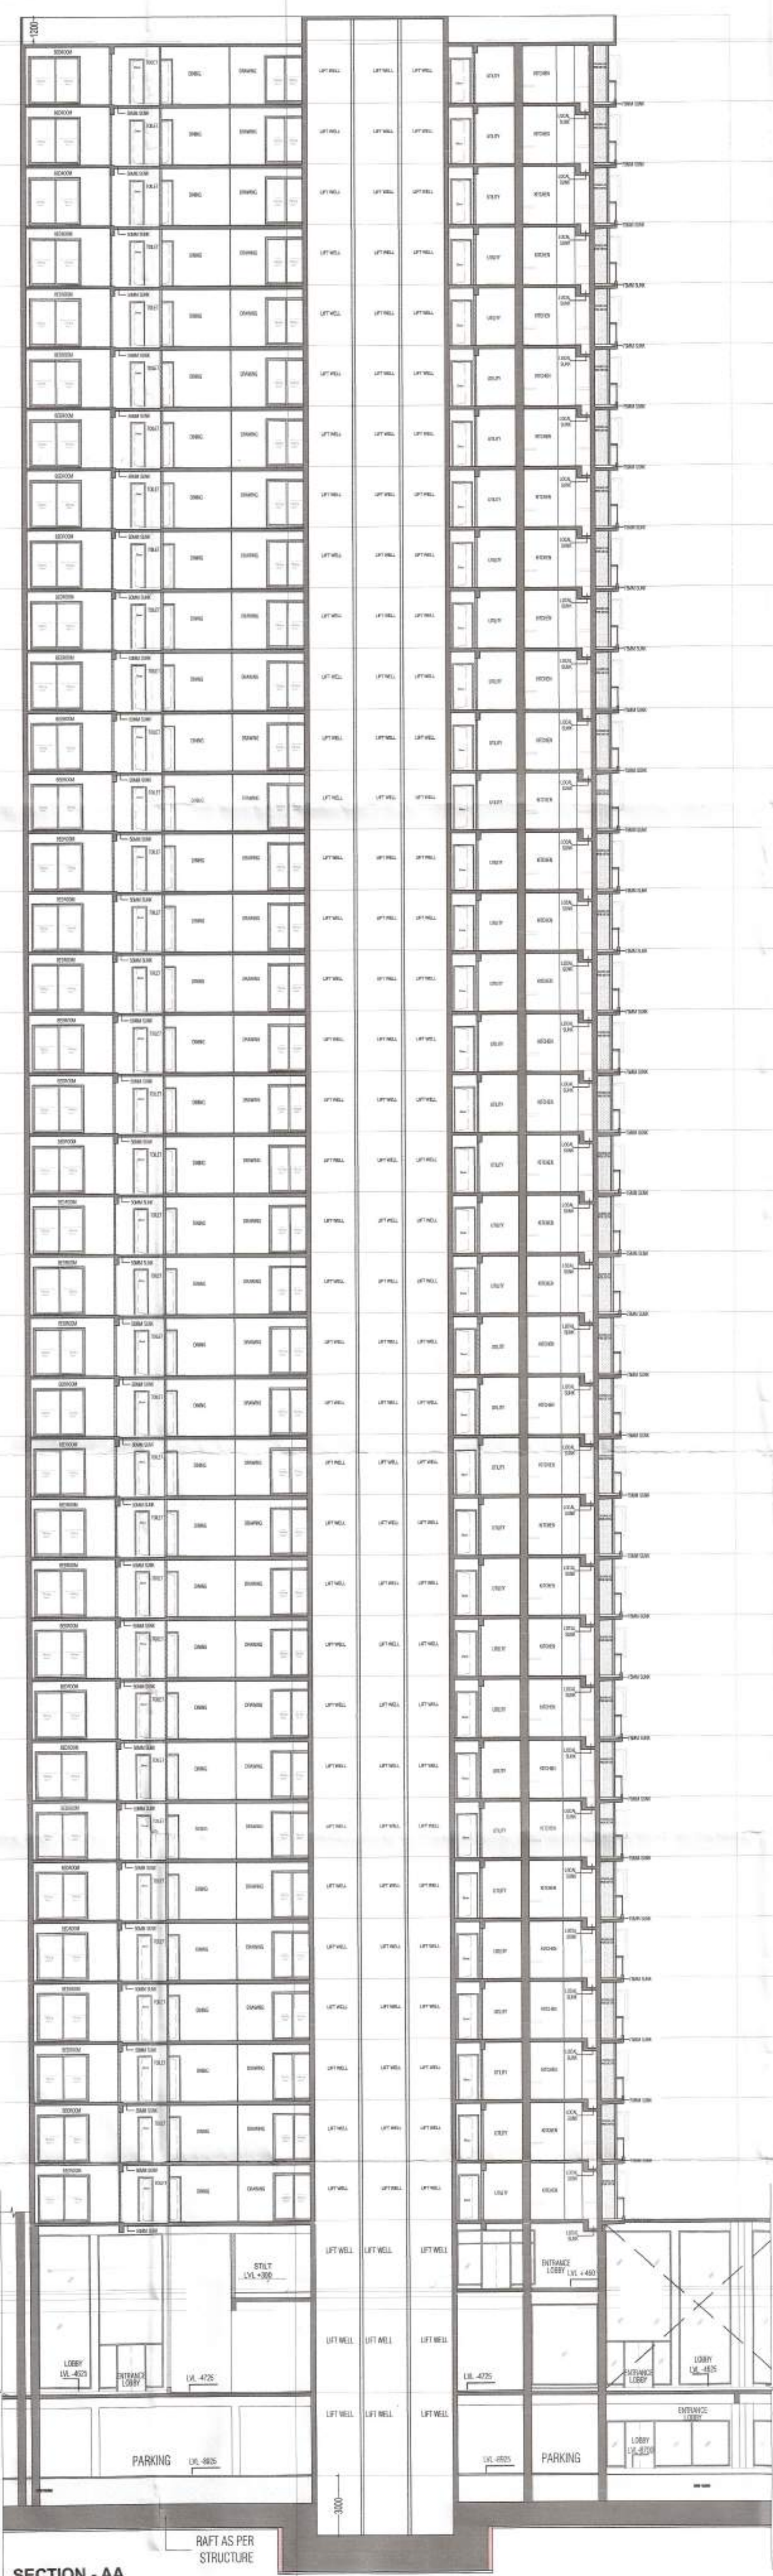

SECTION - AA

OWNER,S NAME :
Vibrant infratech Pvt. Ltd & others in collaboration
with Union Buildmart Pvt. Ltd

Architect:
gpm GIAN P. MATHUR AND ASSOCIATES (P) LTD.
C - 55, East Of Kailash, New Delhi-110065
T : 011-46599599 / F : 011-46599512
E : info@gpmindia.com / W : www.gpmindia.com

Project Title:
Proposed building plans for phase -3 (Tower-6B & 6C)
and Revised Building plans for basement submitting
herewith for setting up of a Group Housing Colony under
Mixed land use in TOD Zone for an area measuring
15.0625 acres (15.03125+0.03125) (86 % GH component
and 14% commercial component) (350 FAR) (License No.
106 of 2021 dated 16.12.2021 for an area measuring
15.03125 acres) and (License No. 214 of 2023 dated
20.10.2023 for an area measuring 0.03125 acre) in revenue
estate of chauma, sector-113, Gurugram Manesar Urban
Complex being developed by M/s Union Buildmart
Pvt.Ltd.

Status SUBMISSION DRAWING

Sheet Title
RESIDENTIAL BLOCK-TOWER-6B
SECTION-AA

Owner's Sign
Union Buildmart Pvt. Ltd.

Architect's Sign
GIAN P. MATHUR
ARCHITECT
B. Arch., I.T.A.
CA No. 60/5769

DATE: DWG. No.
SD/AR/M3M-113T-6B/109