



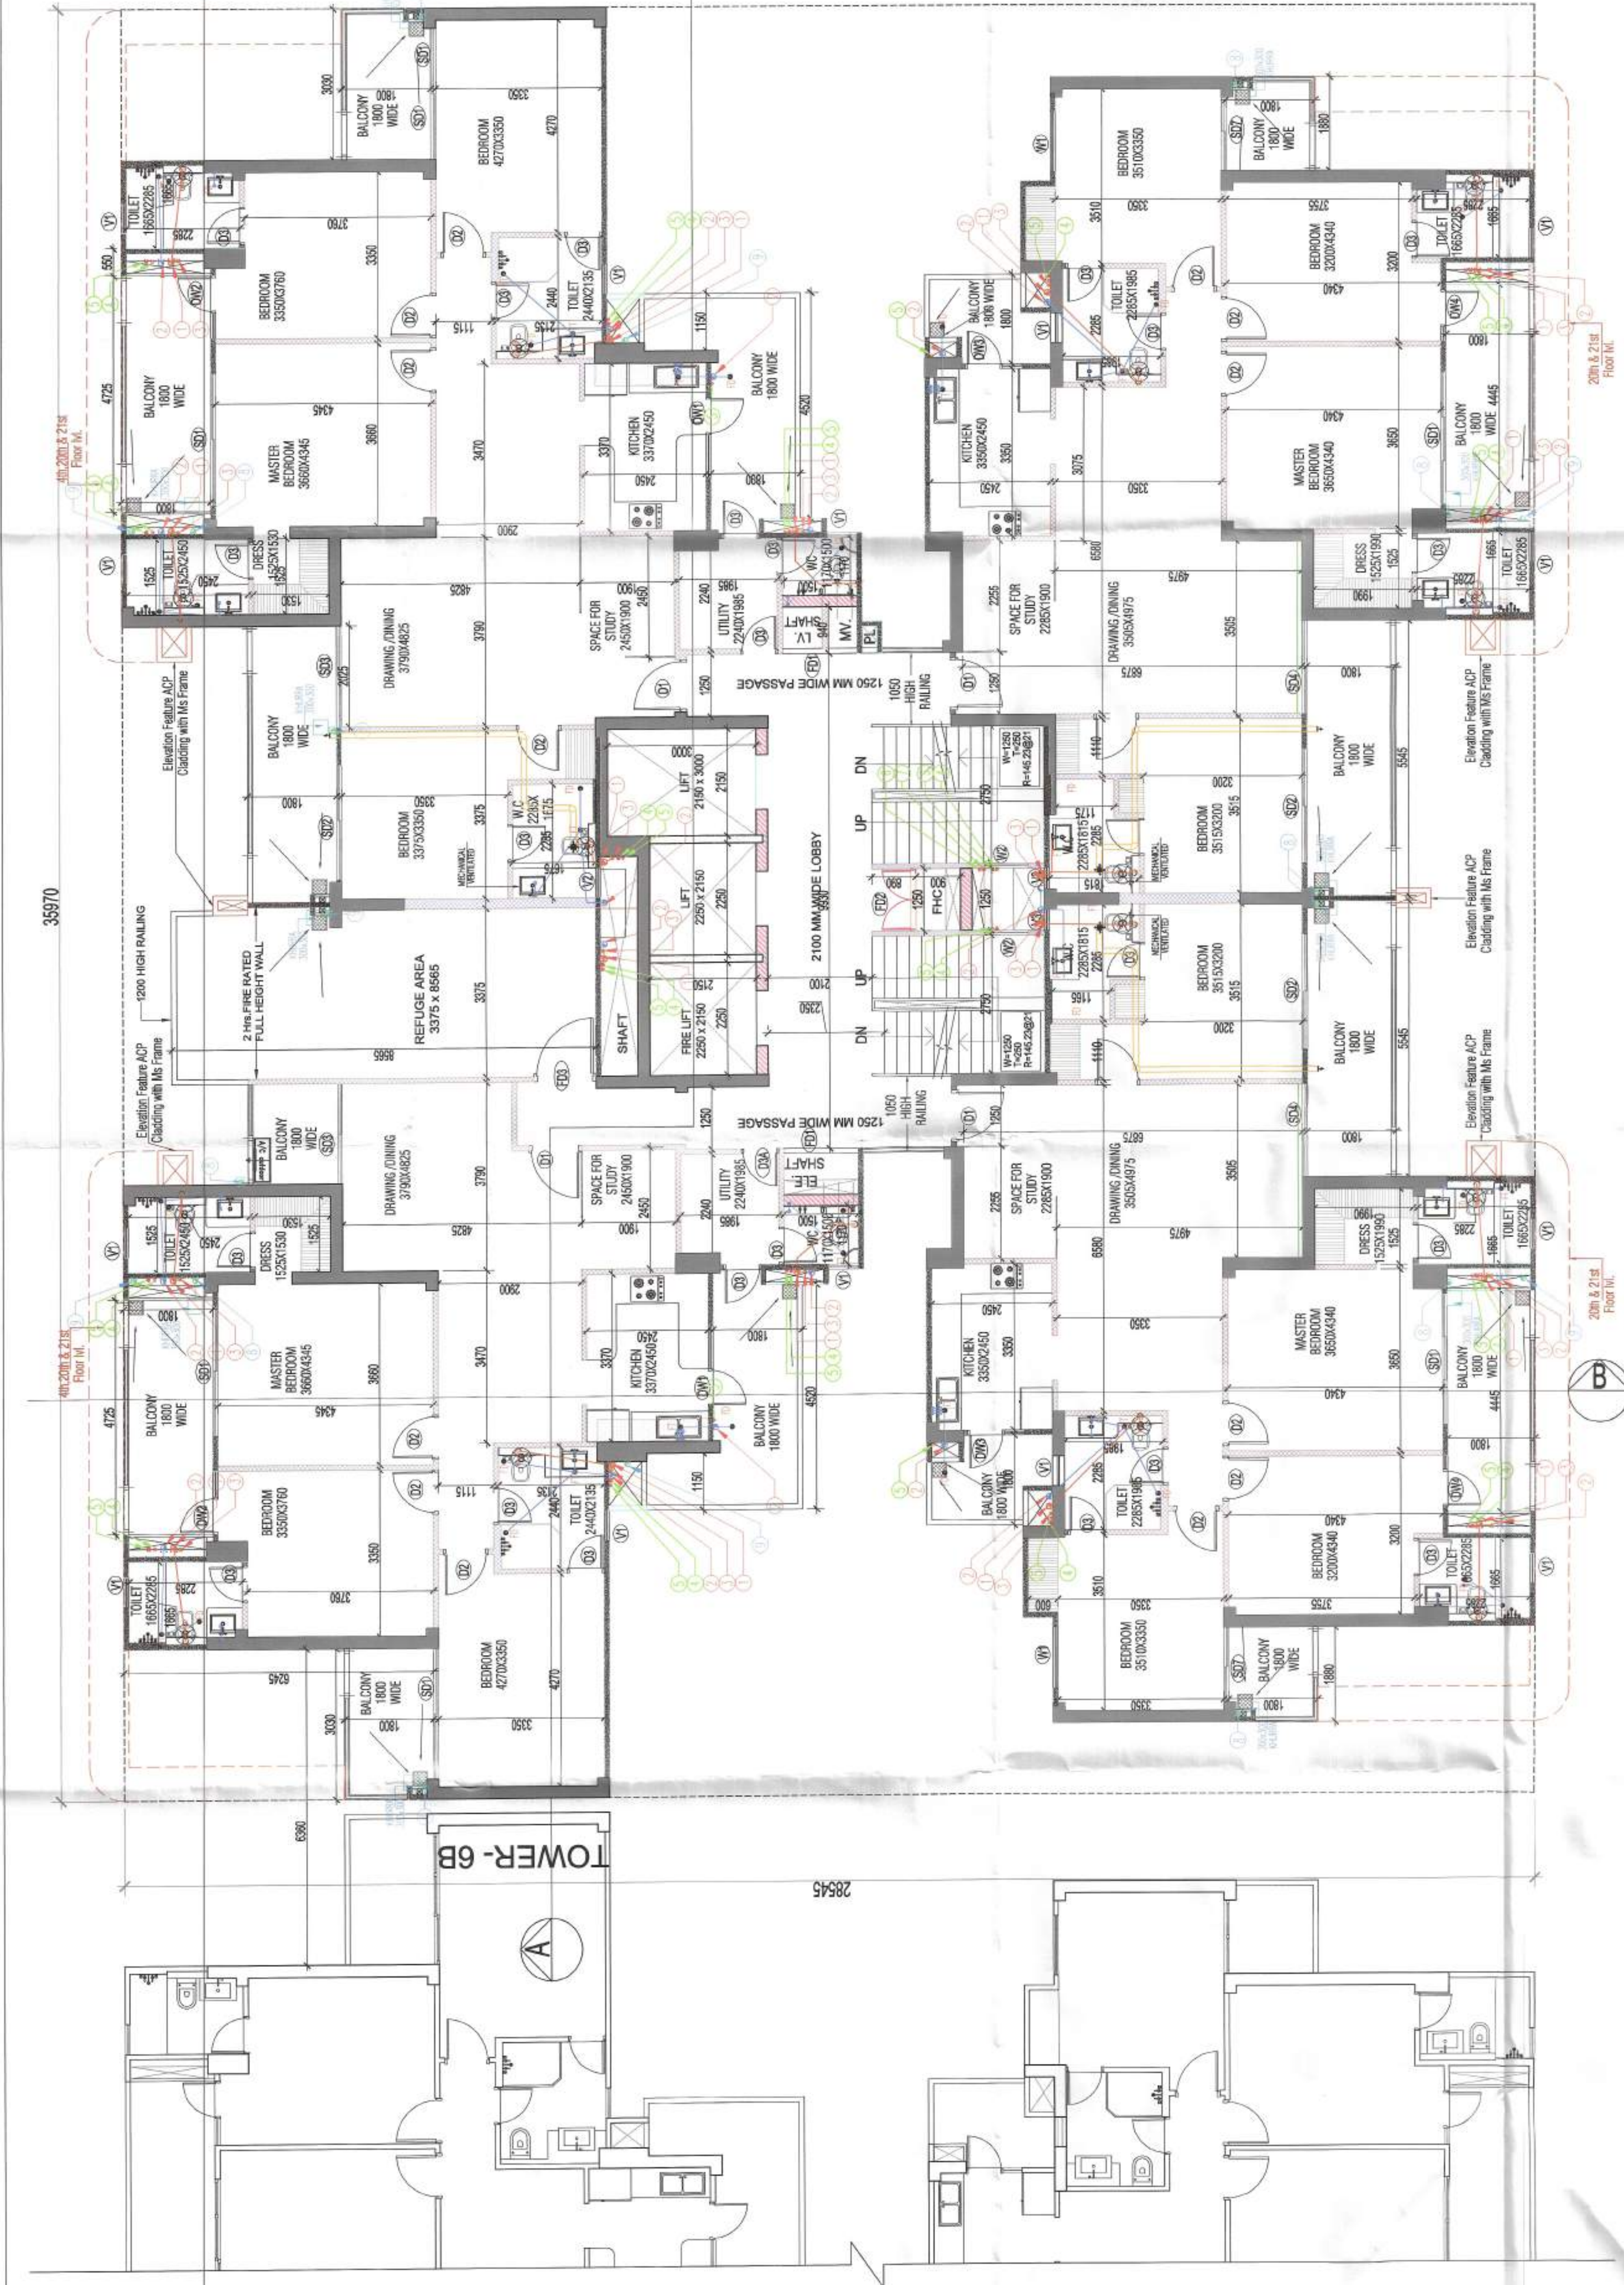

TOWER-6C REFUGE FLOOR PLAN (20TH & 30TH LVL PLAN) (FFL + 61850 & + 92350)

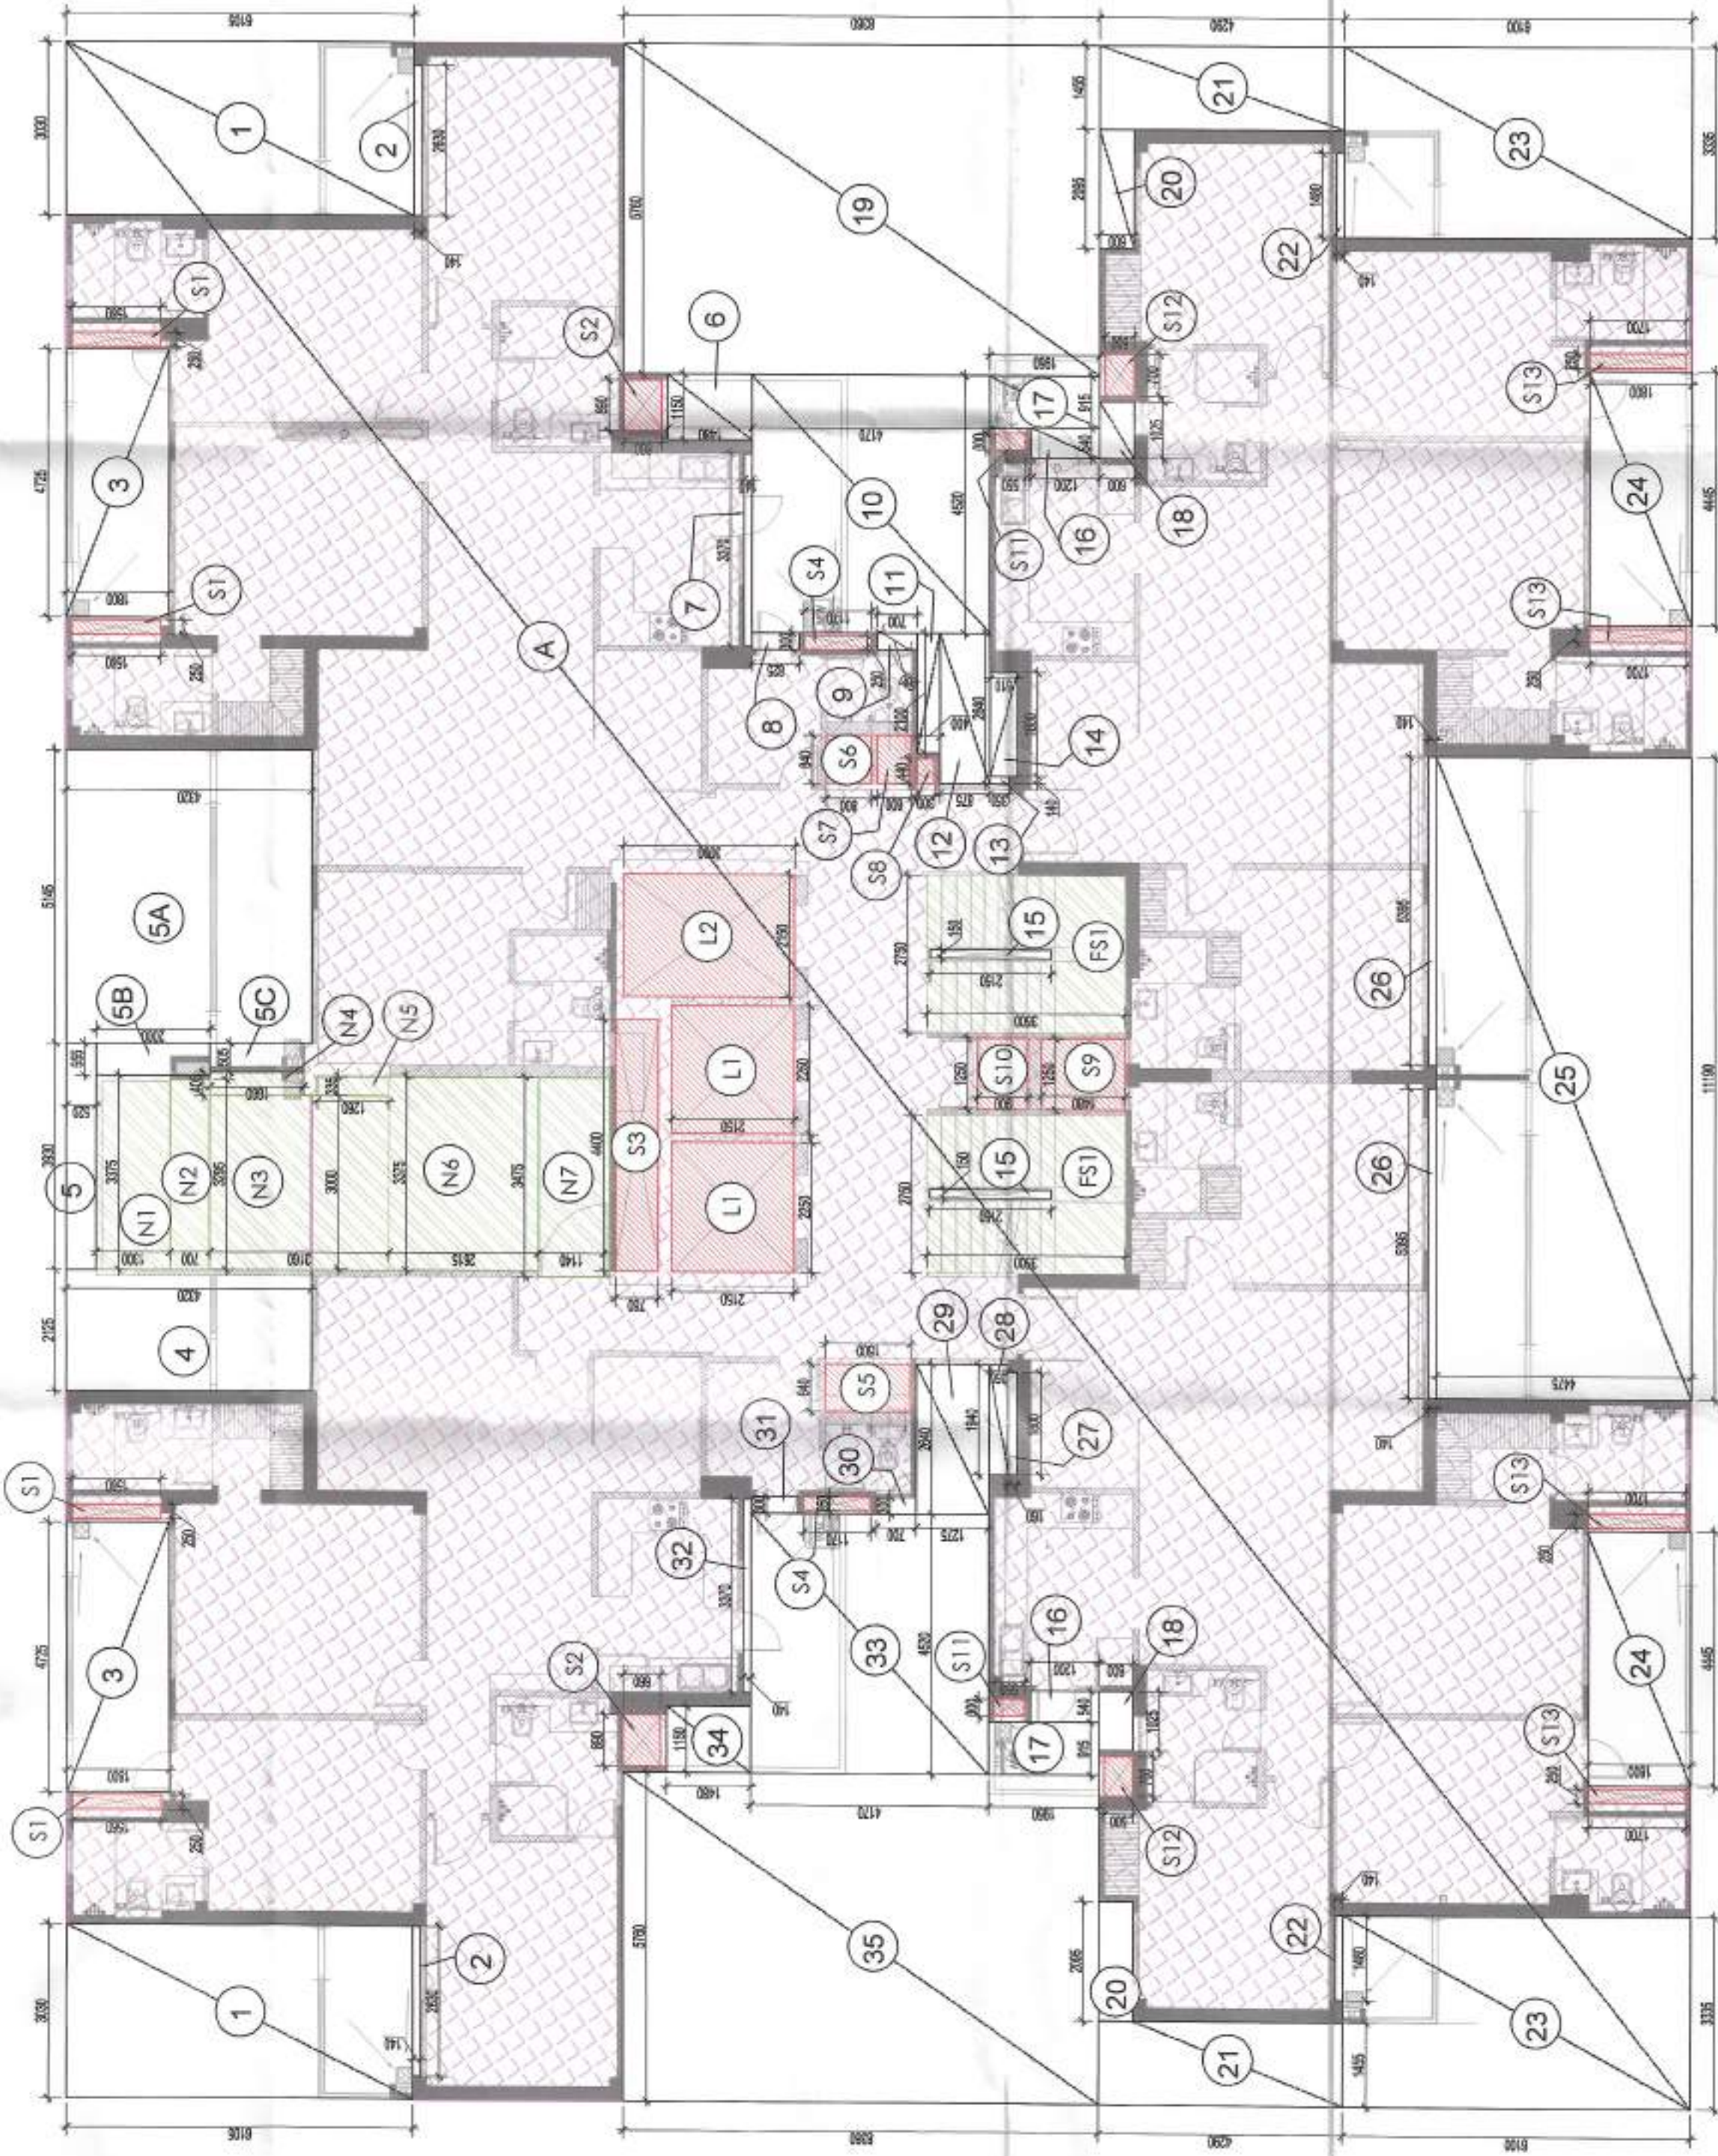

TOWER-6C
20TH & 30TH LVL AREA DIAGRAM (REFUGE FLOOR)

[illegible][illegible]