
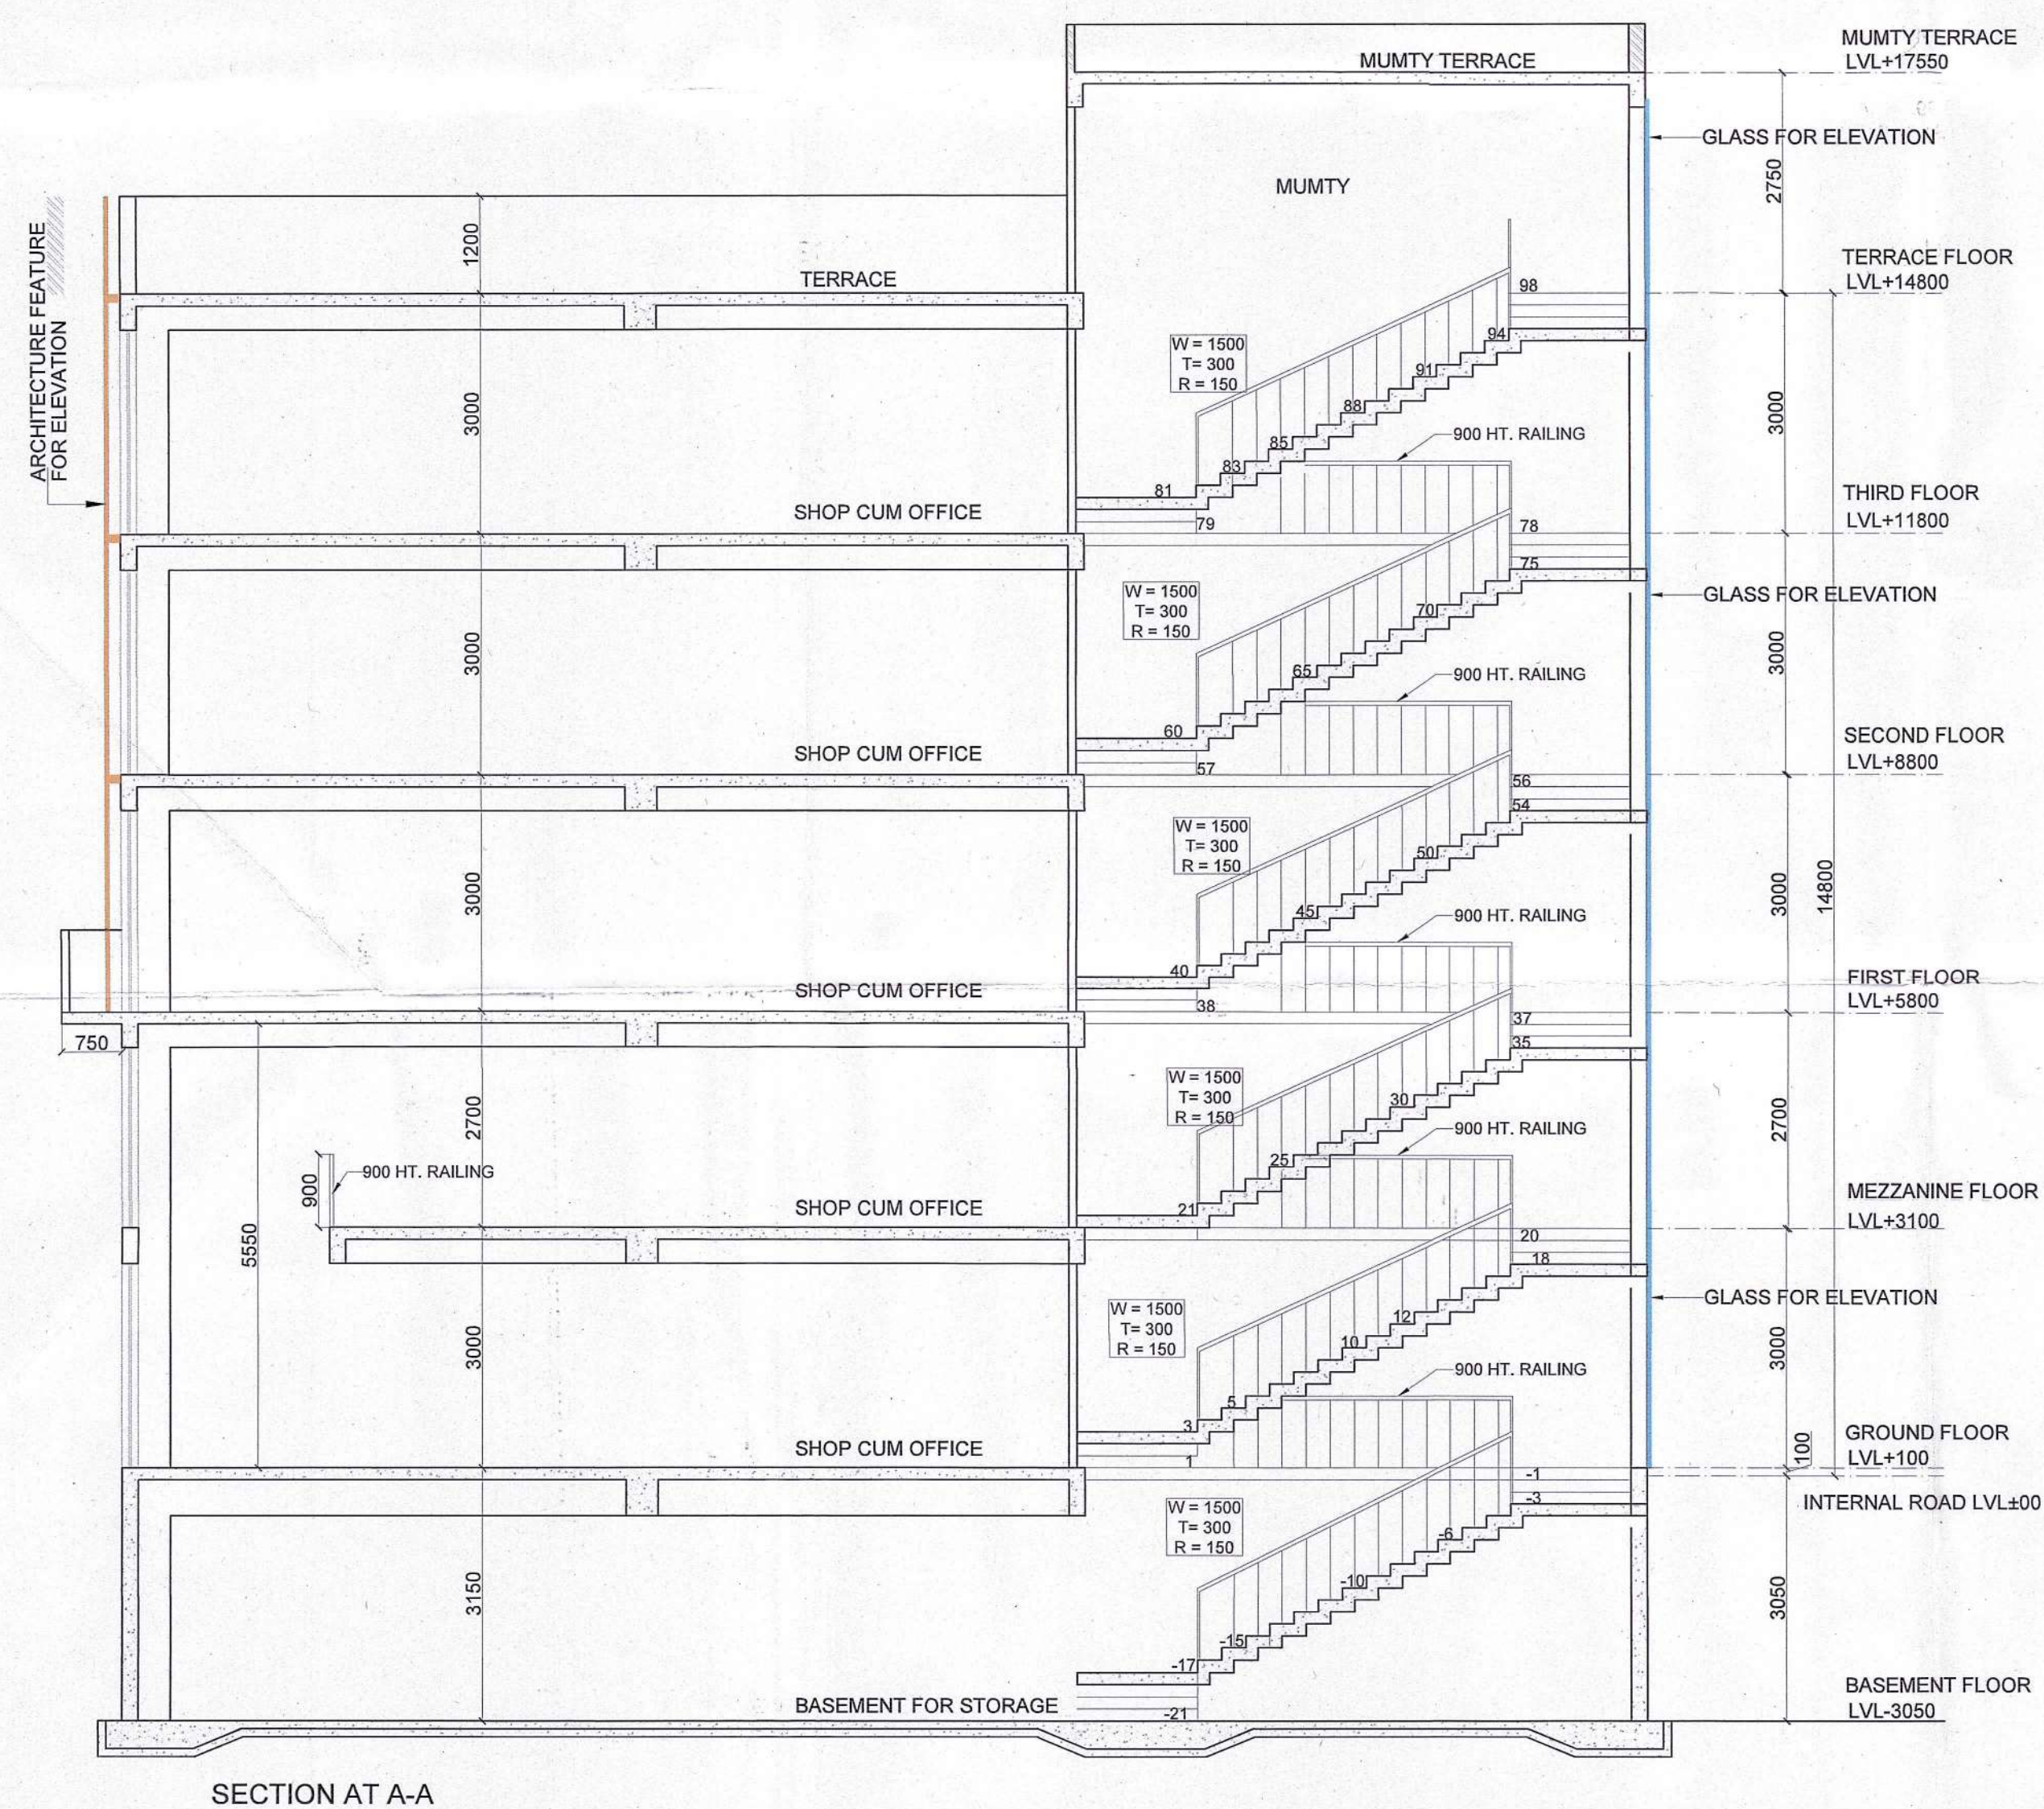


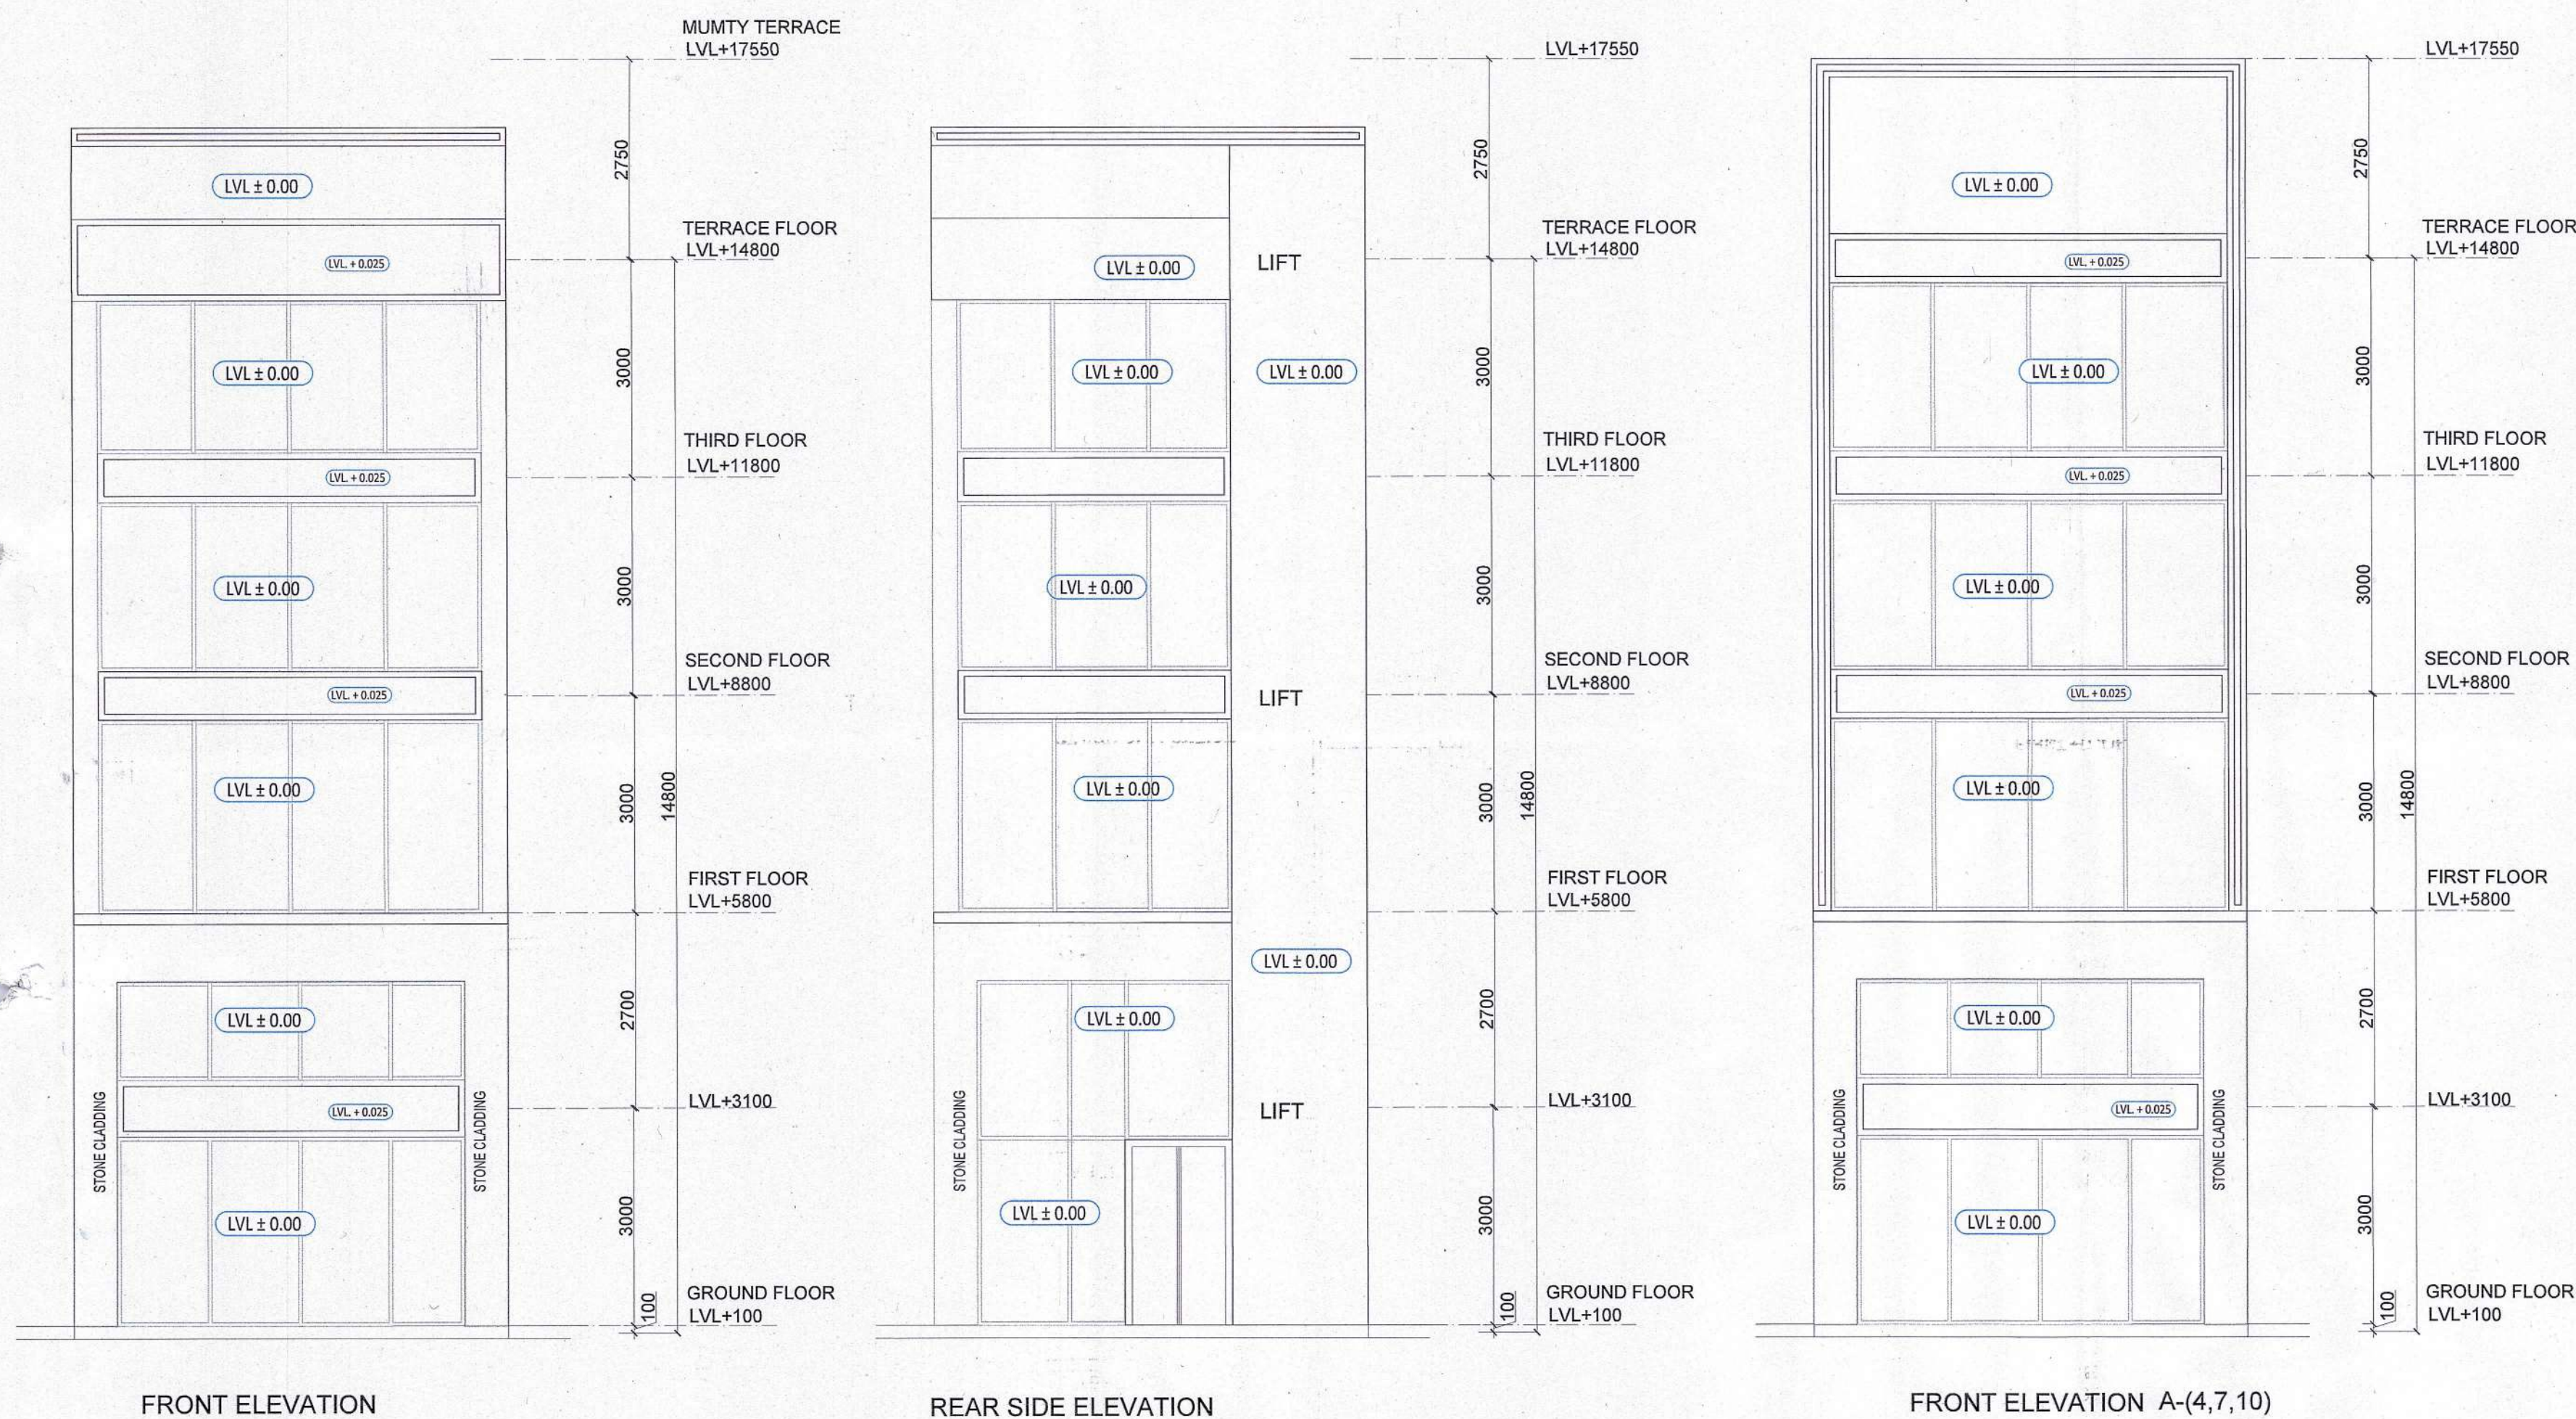

(NARENDER KUMAR) DTP(HQ)
 (HITESH SHARMA) STP (M)
 (P.P. SINGH) CTP(HR)
 (AMIT KHATRI, IAS) DTCP (HR)
 (SANJAY SAINI) ATP (HQ)
 (DINESH KUMAR) PA (HQ)
 (DINESH KUMAR) PA (HQ)

Design DTCP 10162-IV Dated 01-04-2021

CLIENT: GLS INFRAPROJECTS PVT. LTD.	
PROJECT: Commercial Plotted Colony (License No. 103 of 2021 Dated 08.12.2021 and License no. 145 of 2023 Dated 11.07.2023) on an Area Measuring 3.8375 Acres Situated in the Revenue Estate of Village Dhorka, Sector 95, Gurugram, Haryana Being Developed by GLS Infraprojects Pvt Ltd	
DRAWING TITLE: SCO Type -A2 TO A10 & B2 TO B9 (114.0 SQMT) SECTION & ELEVATIONS	
SCALE : 1:100	DATE : 07-03-2024
For GLS INFRAPROJECTS PVT. LTD. Authorised Signatory	VIMAL BAJAJ Architect CA/96/19791 938, Sector-14, Gurgaon
OWNER'S SIGNATURE	ARCHITECT'S SIGNATURE