
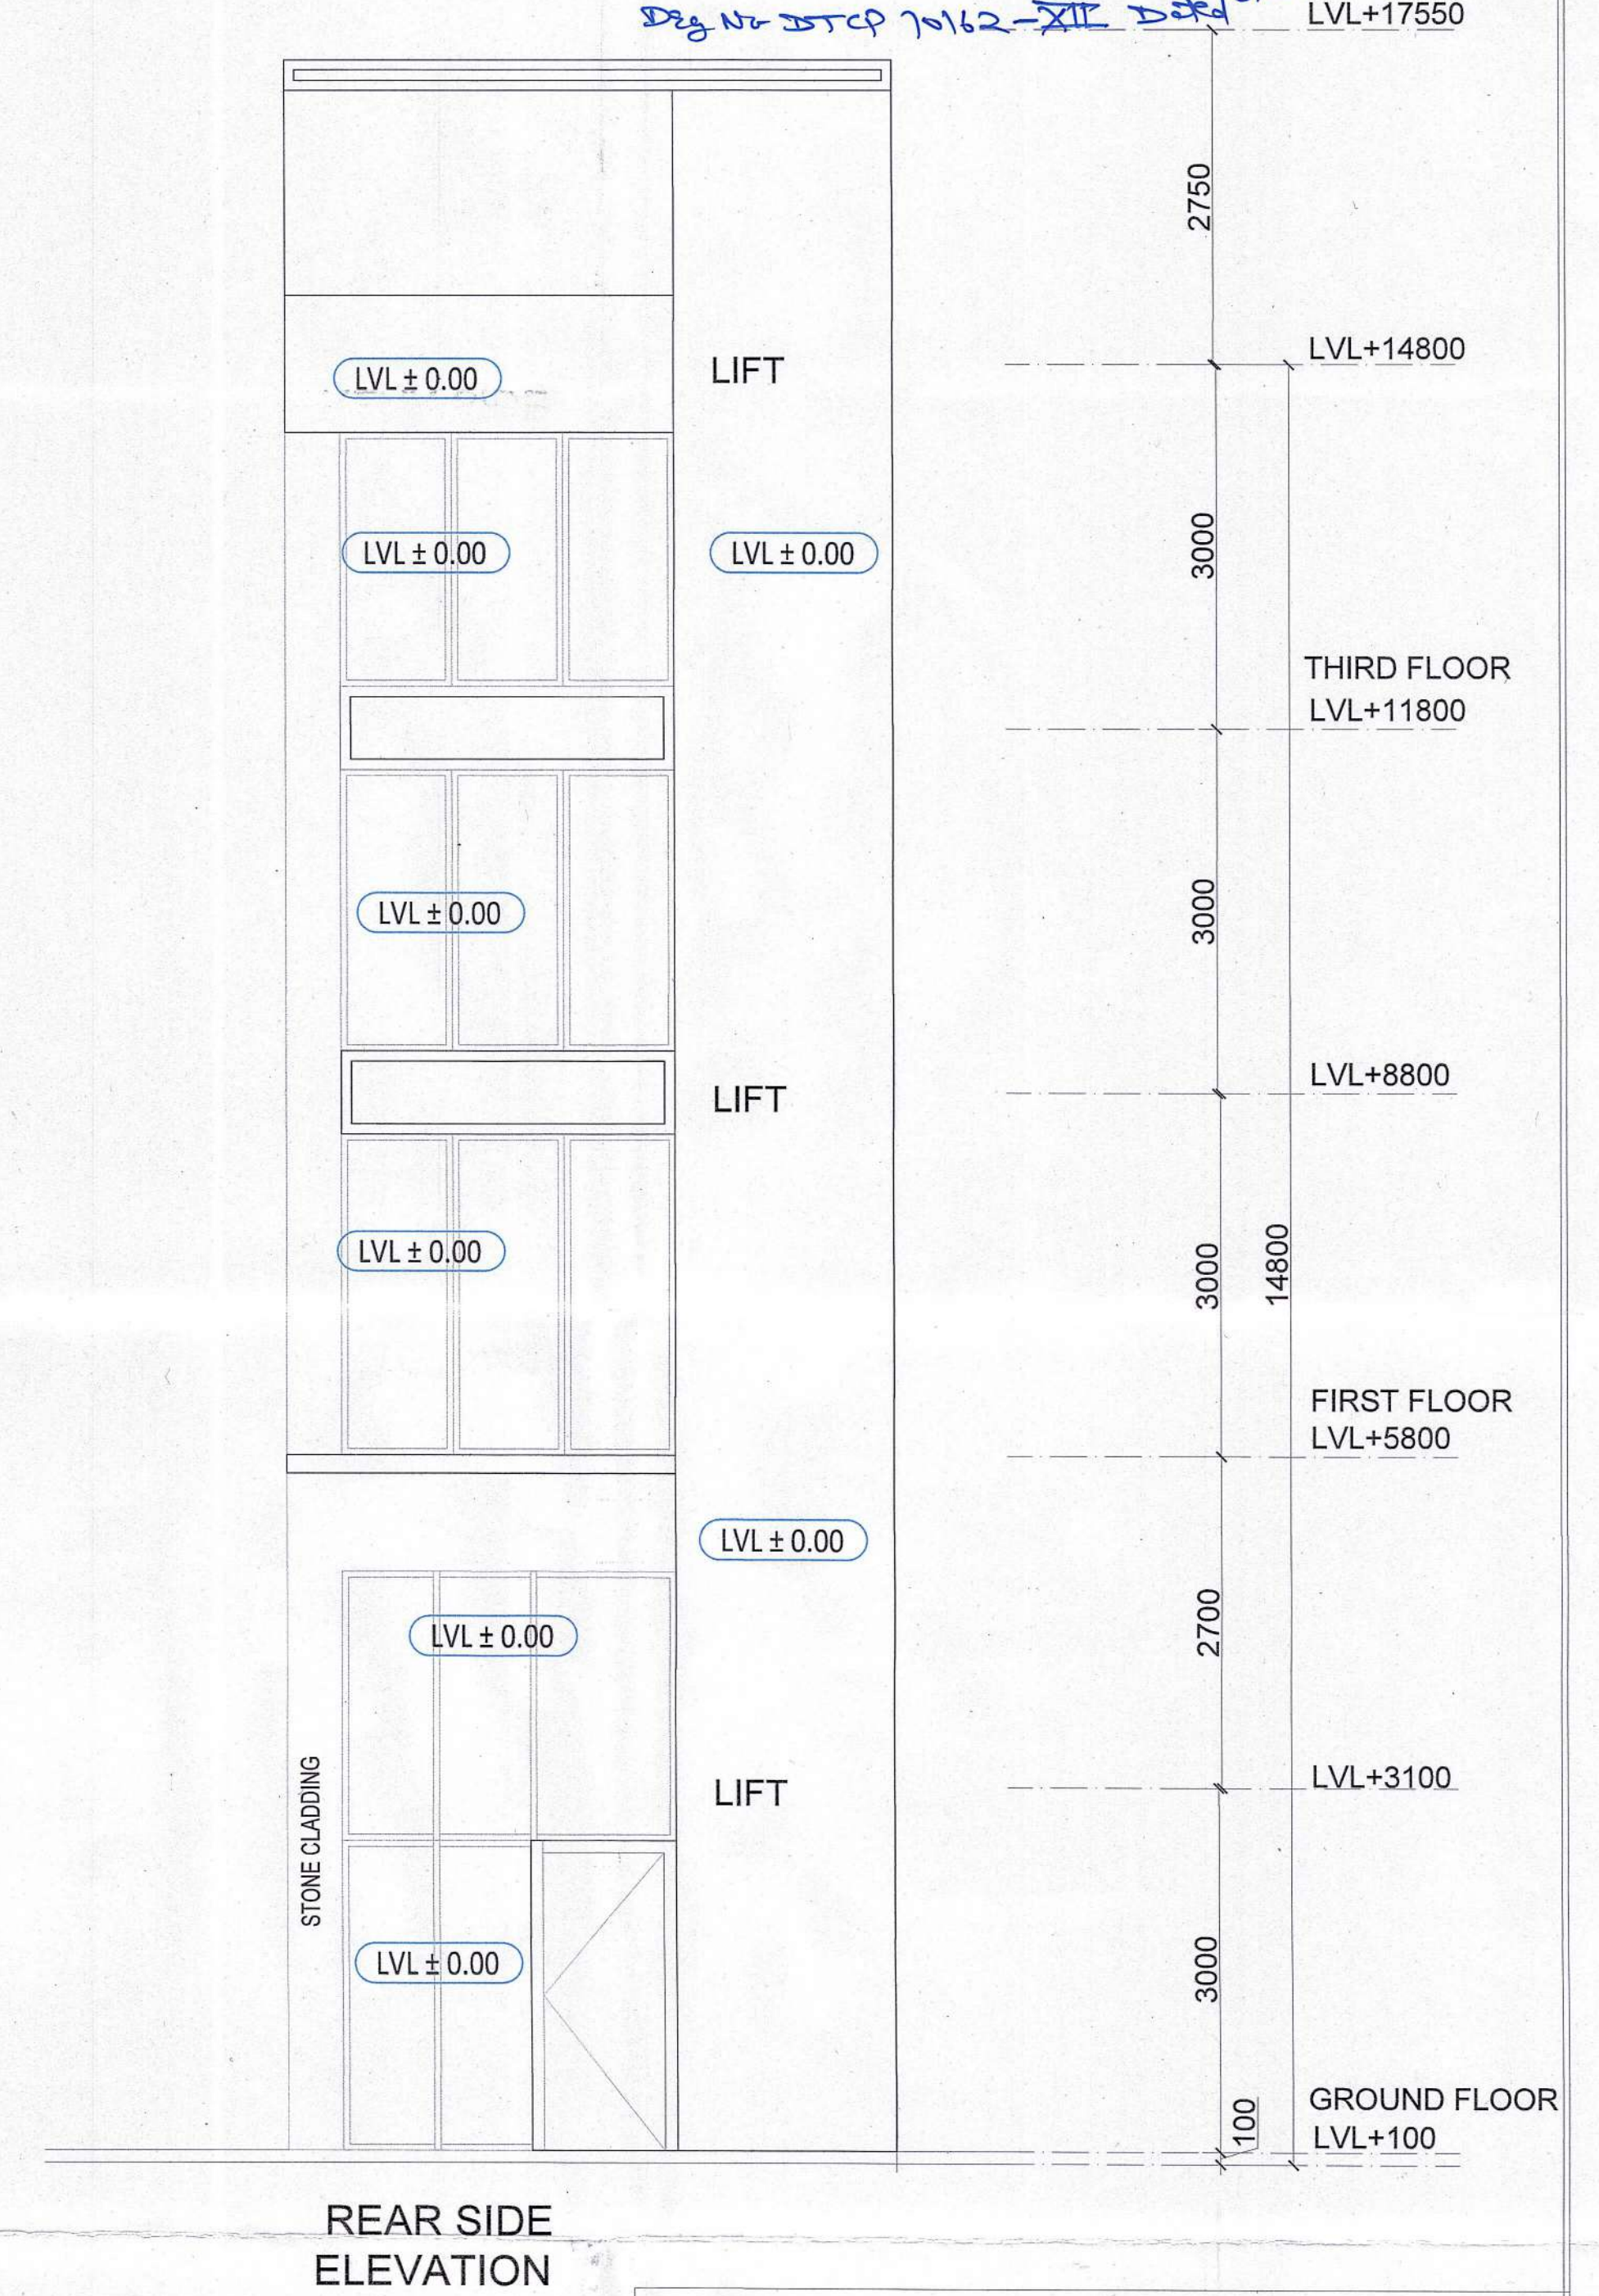
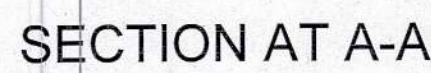
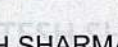


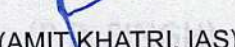

 (NARENDER KUMAR) DTP(HQ)	 (HITESH SHARMA) STP (M)	 (P.P. SINGH) CTP(HR)	 (AMIT KHATRI, IAS) DTPC (HR)
 (SANJAY SAINI) ATP (HQ)	 (DINESH KUMAR) PA (HQ)		 (DINESH KUMAR) PA (HQ)

Reg No DTCP 70162-XII Dtd 02-04-2024 LVL+17550

CLIENT:
GLS INFRAPROJECTS PVT. LTD.

PROJECT:	Commercial Plotted Colony (License No. 103 of 2021 Dated 08.12.2021 and License no. 145 of 2023 Dated 11.07.2023) on an Area Measuring 3.8375 Acres Situated in the Revenue Estate of Village Dhorka, Sector 95, Gurugram, Haryana Being Developed by GLS Infraprojects Pvt Ltd
----------	---

DRAWING TITLE:

SCO Type -C1 (53.150 SQMT)
SECTION & ELEVATIONS

For GLS INFRAPROJECTS PVT. LTD.



Authorised Signatory

OWNER'S SIGNATURE


VIMAL BAJAJ
Architect CA/96/19791
938, Sector-14, Gurgaon
ARCHITECT'S SIGNATURE